

The Galante Architecture Studio, Inc. expressly reserves the common law copyright in these drawings. These drawings are not to be reproduced in any manner, nor are they to be assigned to a third party without the expressed written permission and consent of The Galante Architecture Studio, Inc.

BELMONT
LIBRARY

CONCORD AVENUE

FIELD/SKATING

limit of work

CONCORD AVENUE

Mountable Curb

FIELD
HOUSE

14'-6"

Fire
Lane

discuss field

shot put field

softball field

soccer field

HVAC screen

RTU

RTU

photovoltaic
panels

photovoltaic
panels

fire lane;

grass
pavers

25' - 1 5/8"

fire lane

20' - 0"

Fence and
locking gate

cooling tower
chiller, TBD

ramp;

ETR

bleachers;

ETR

bleacher
foundations;

ETR

stairs;

ETR,

do not block

lift

extlg ramp


proposed ramp

electric utility
box; ETR

ramp;

ETR

HARRIS
FIELD

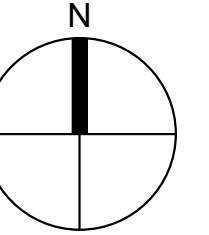

Project Number
2202
Project Title
Belmont Skating &
Sports Facility

297 Concord Ave,
Belmont, MA 02478

Drawing Title
Architectural Site
Plan

Design Development

Date/Issued For
08.01.2023

NOT FOR
CONSTRUCTION

Print 24 x 36


Scale
1" = 30'-0"

Drawn By
CT

Drawing Number
AS-101

1 Site Plan
1" = 30'-0"

The Galante Architecture Studio, Inc. expressly reserves the common law copyrights in these drawings. These drawings are not to be reproduced in any manner, nor are they to be assigned to a third party without the expressed written permission and consent of The Galante Architecture Studio, Inc.

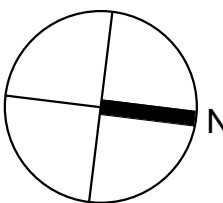

Project Number
2202
Project Title
Belmont Skating &
Sports Facility

297 Concord Ave,
Belmont, MA 02478

Drawing Title
1st Floor Plan

Design Development

Date/Issued For
08.01.2023


NOT FOR
CONSTRUCTION

Scale
1/16" = 1'-0"

Drawn By
CT


Drawing Number

A-103

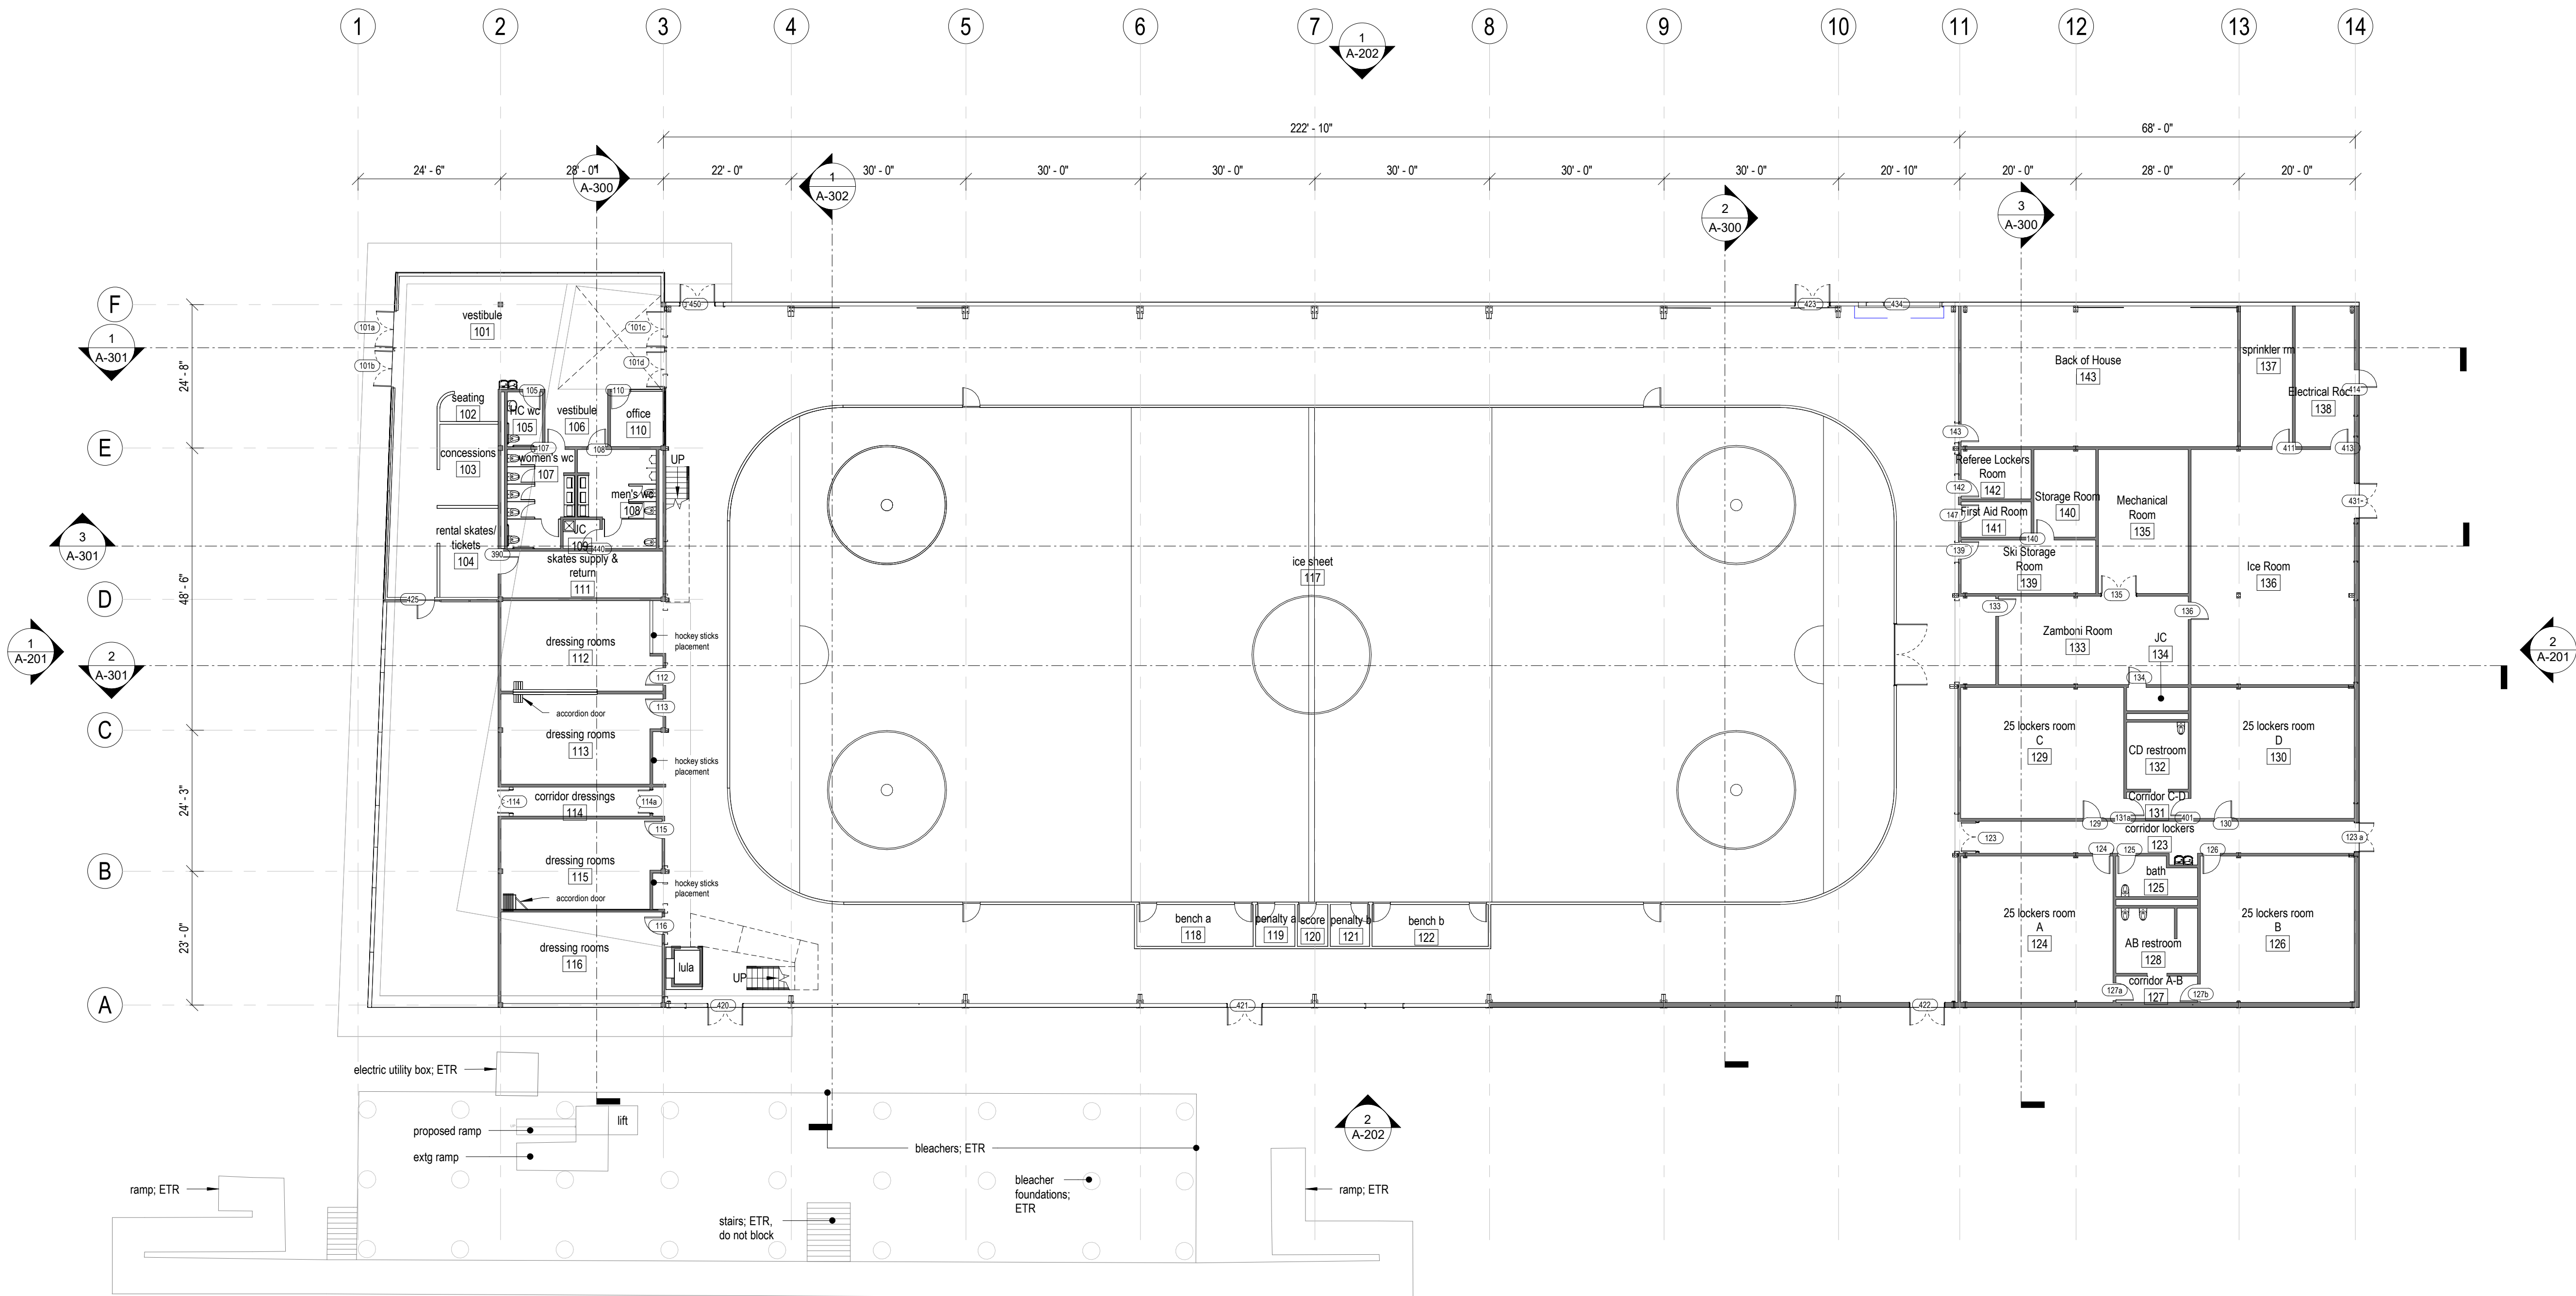


1 1st Floor Plan
1/16" = 1'-0"

A-104

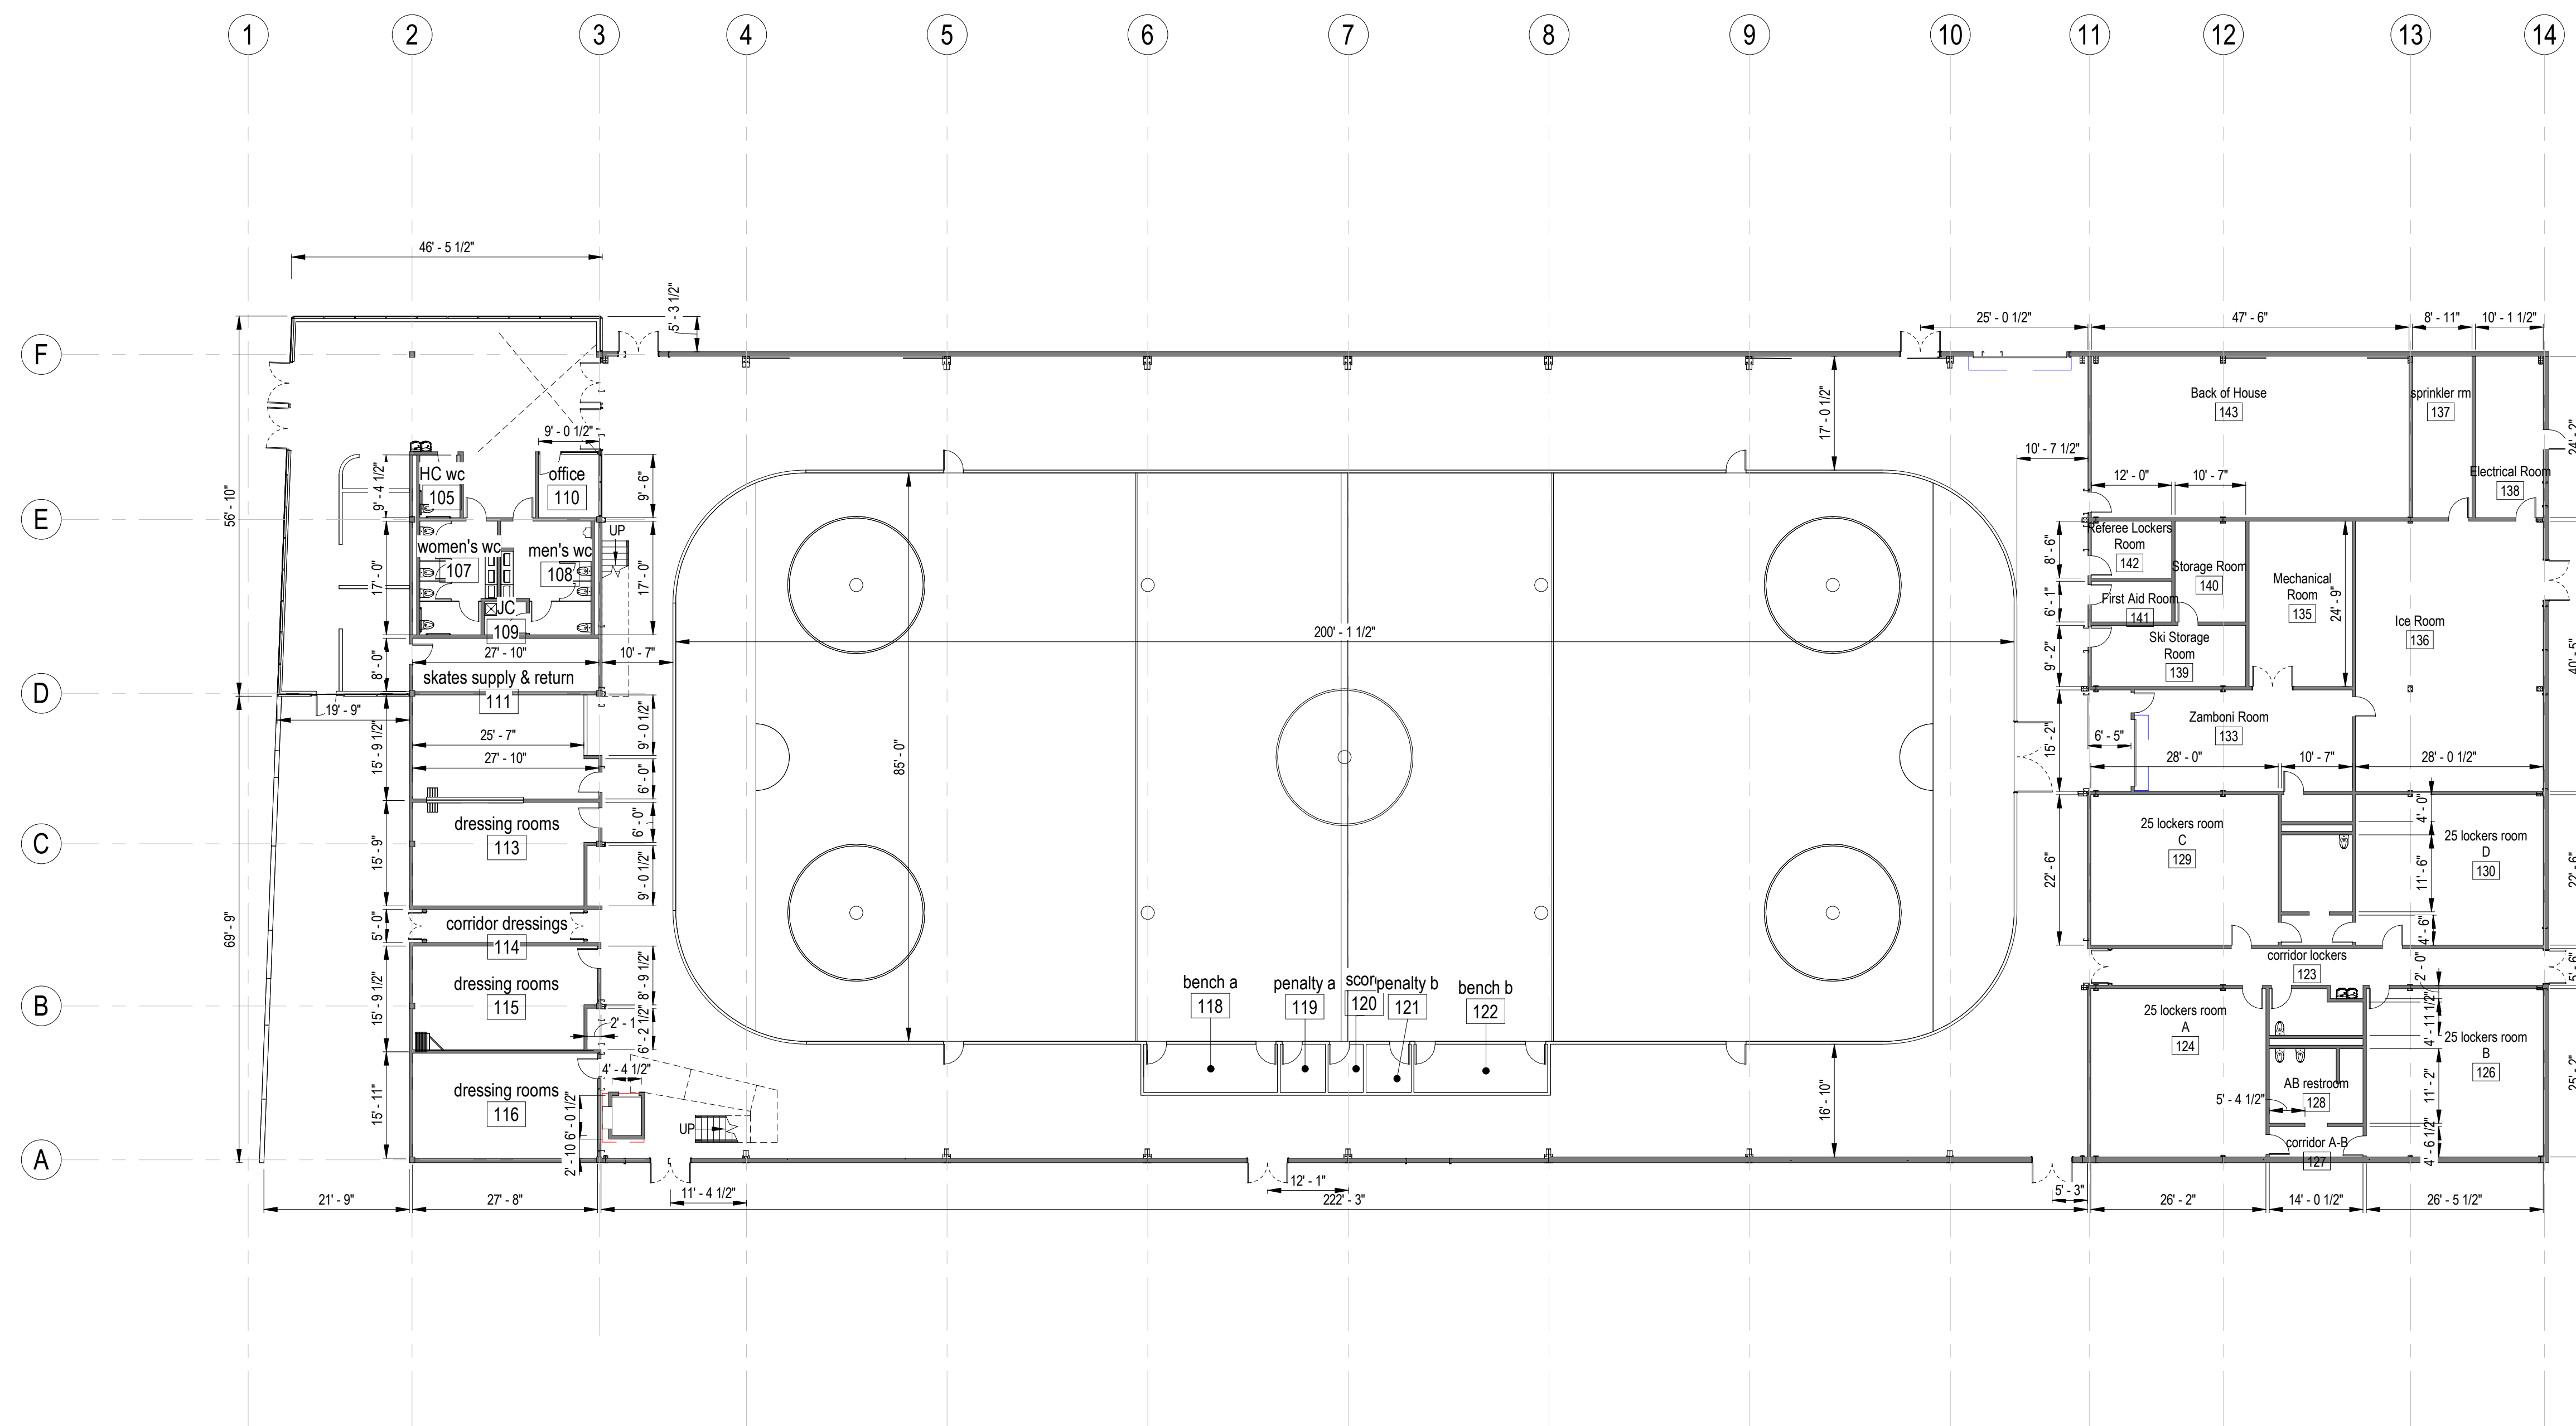

1 1st Floor Dimension Plan
1/16" = 1'-0"

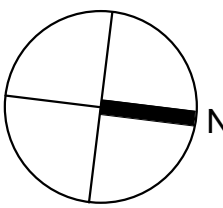

Project Number
2202
Project Title
Belmont Skating &
Sports Facility

297 Concord Ave,
Belmont, MA 02478

Drawing Title
Viewing Deck
Plan

Design Development

Date/Issued For
08.01.2023

NOT FOR
CONSTRUCTION


Print 24 x 36

Scale
1/16" = 1'-0"


Drawn By
TGAS

Drawing Number

A-106

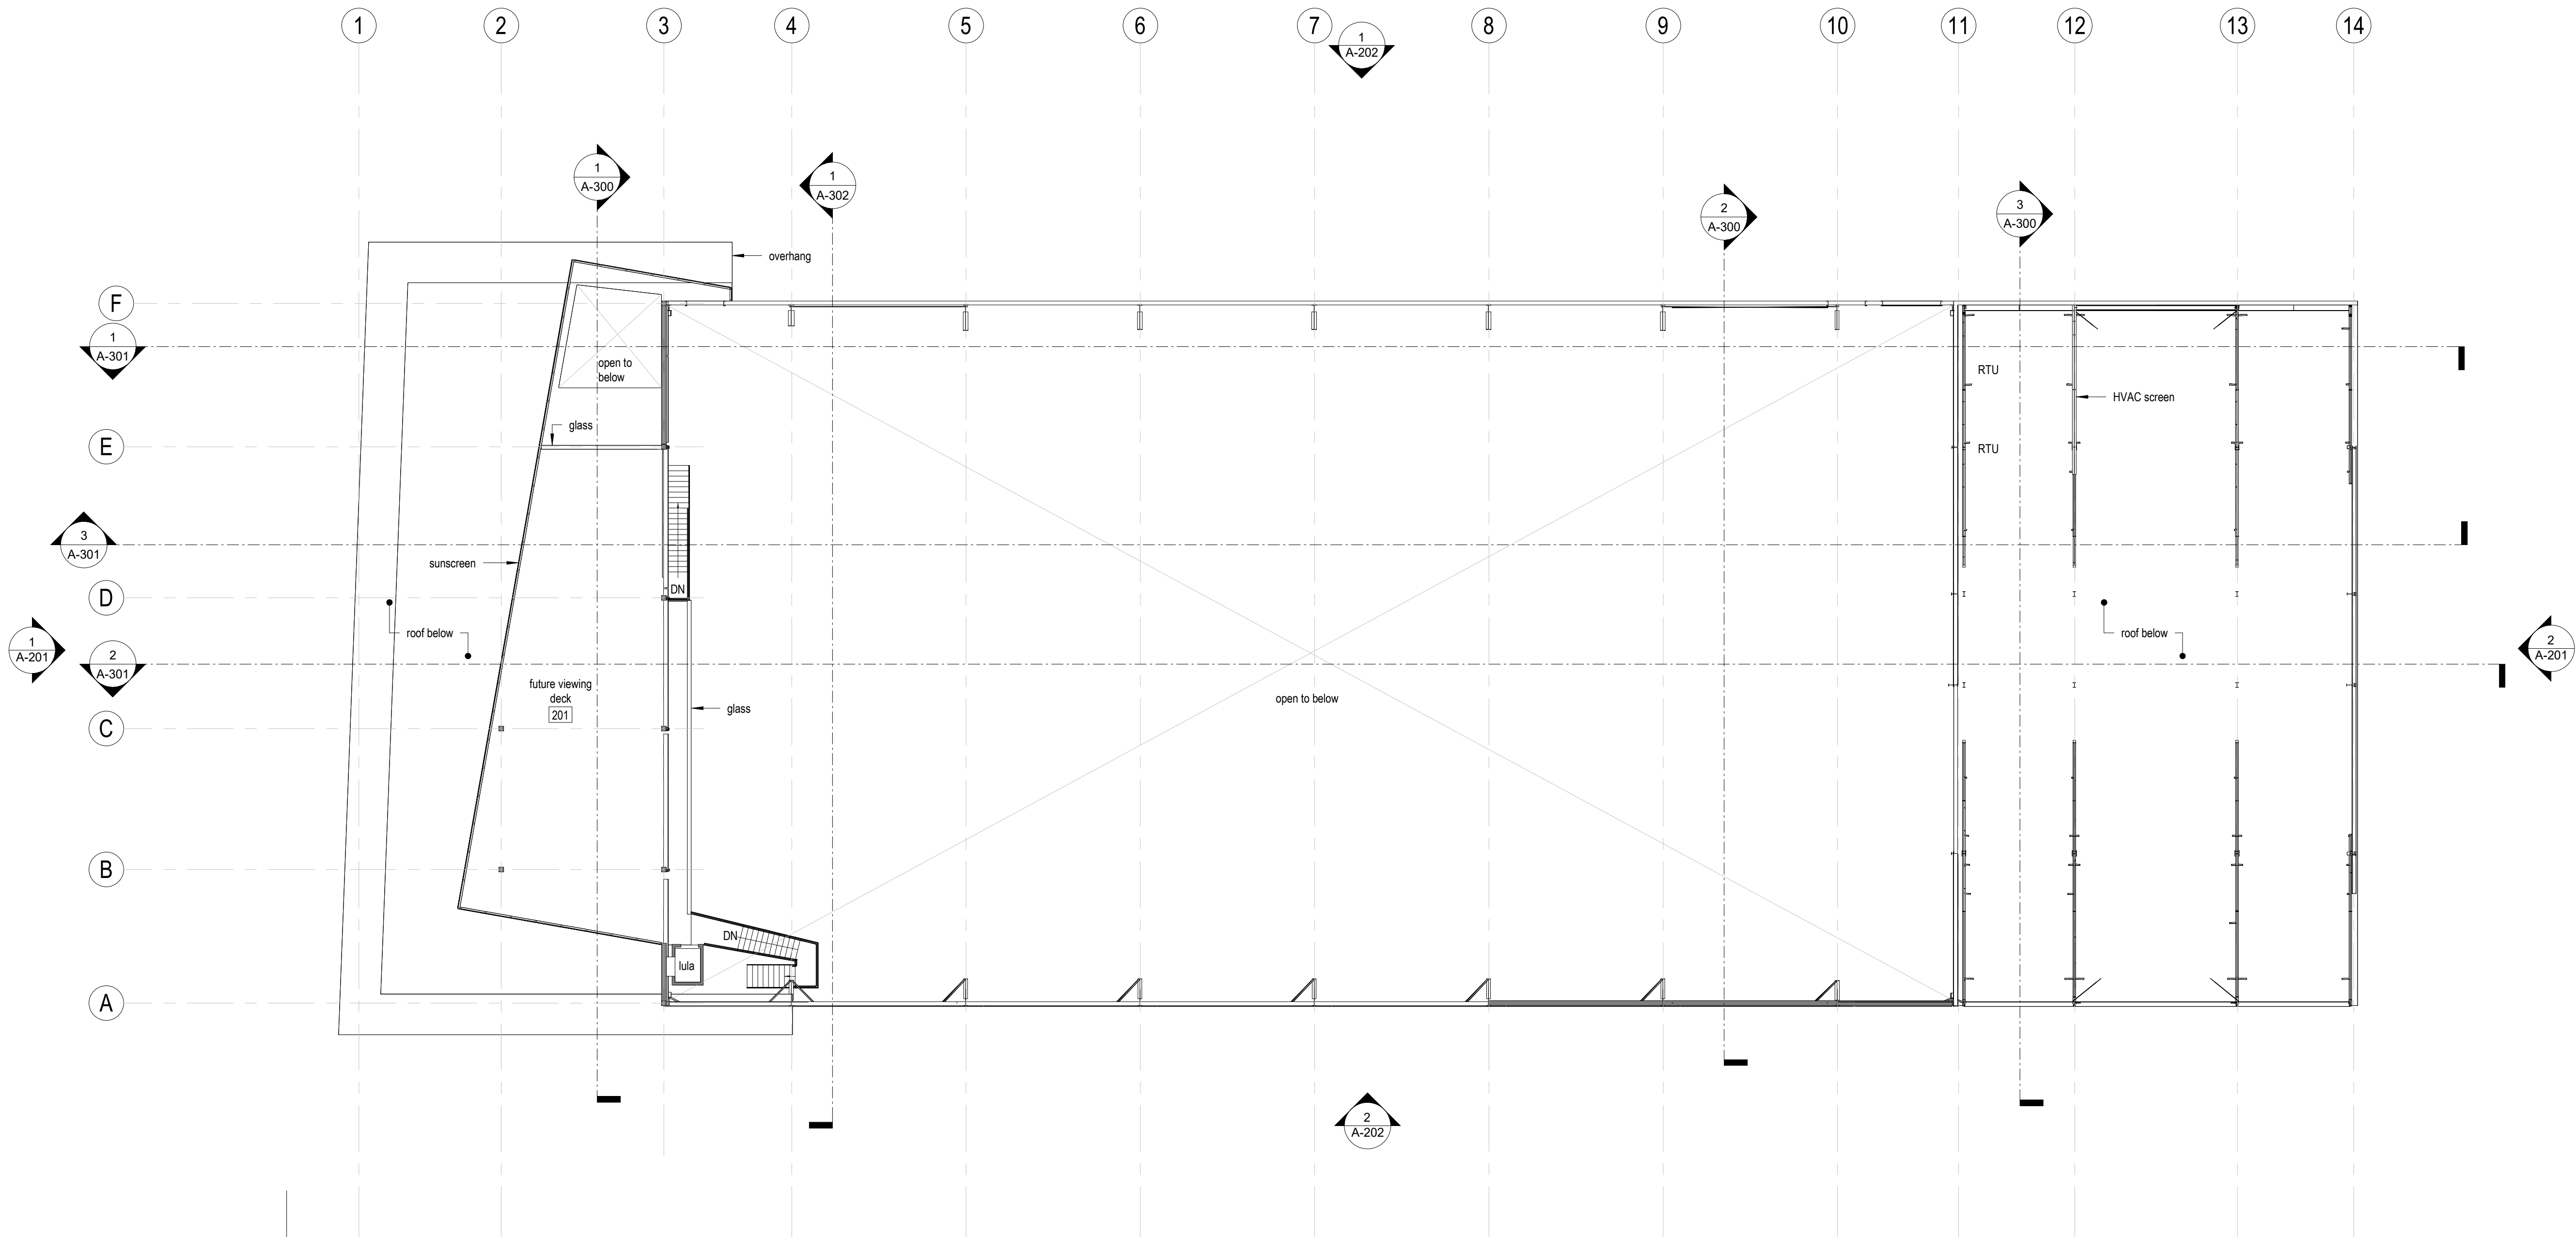

1 Second Floor
1/16" = 1'-0"

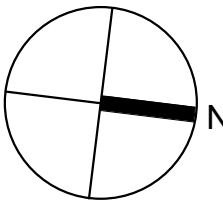

Project Number
2202
Project Title
Belmont Skating & Sports Facility

297 Concord Ave,
Belmont, MA 02478

Drawing Title
1st Floor Furniture
Plan

Design Development

Date/Issued For
08.01.2023

NOT FOR
CONSTRUCTION


Print 24 x 36


Scale
1/16" = 1'-0"

Drawn By
CT


Drawing Number

A-108

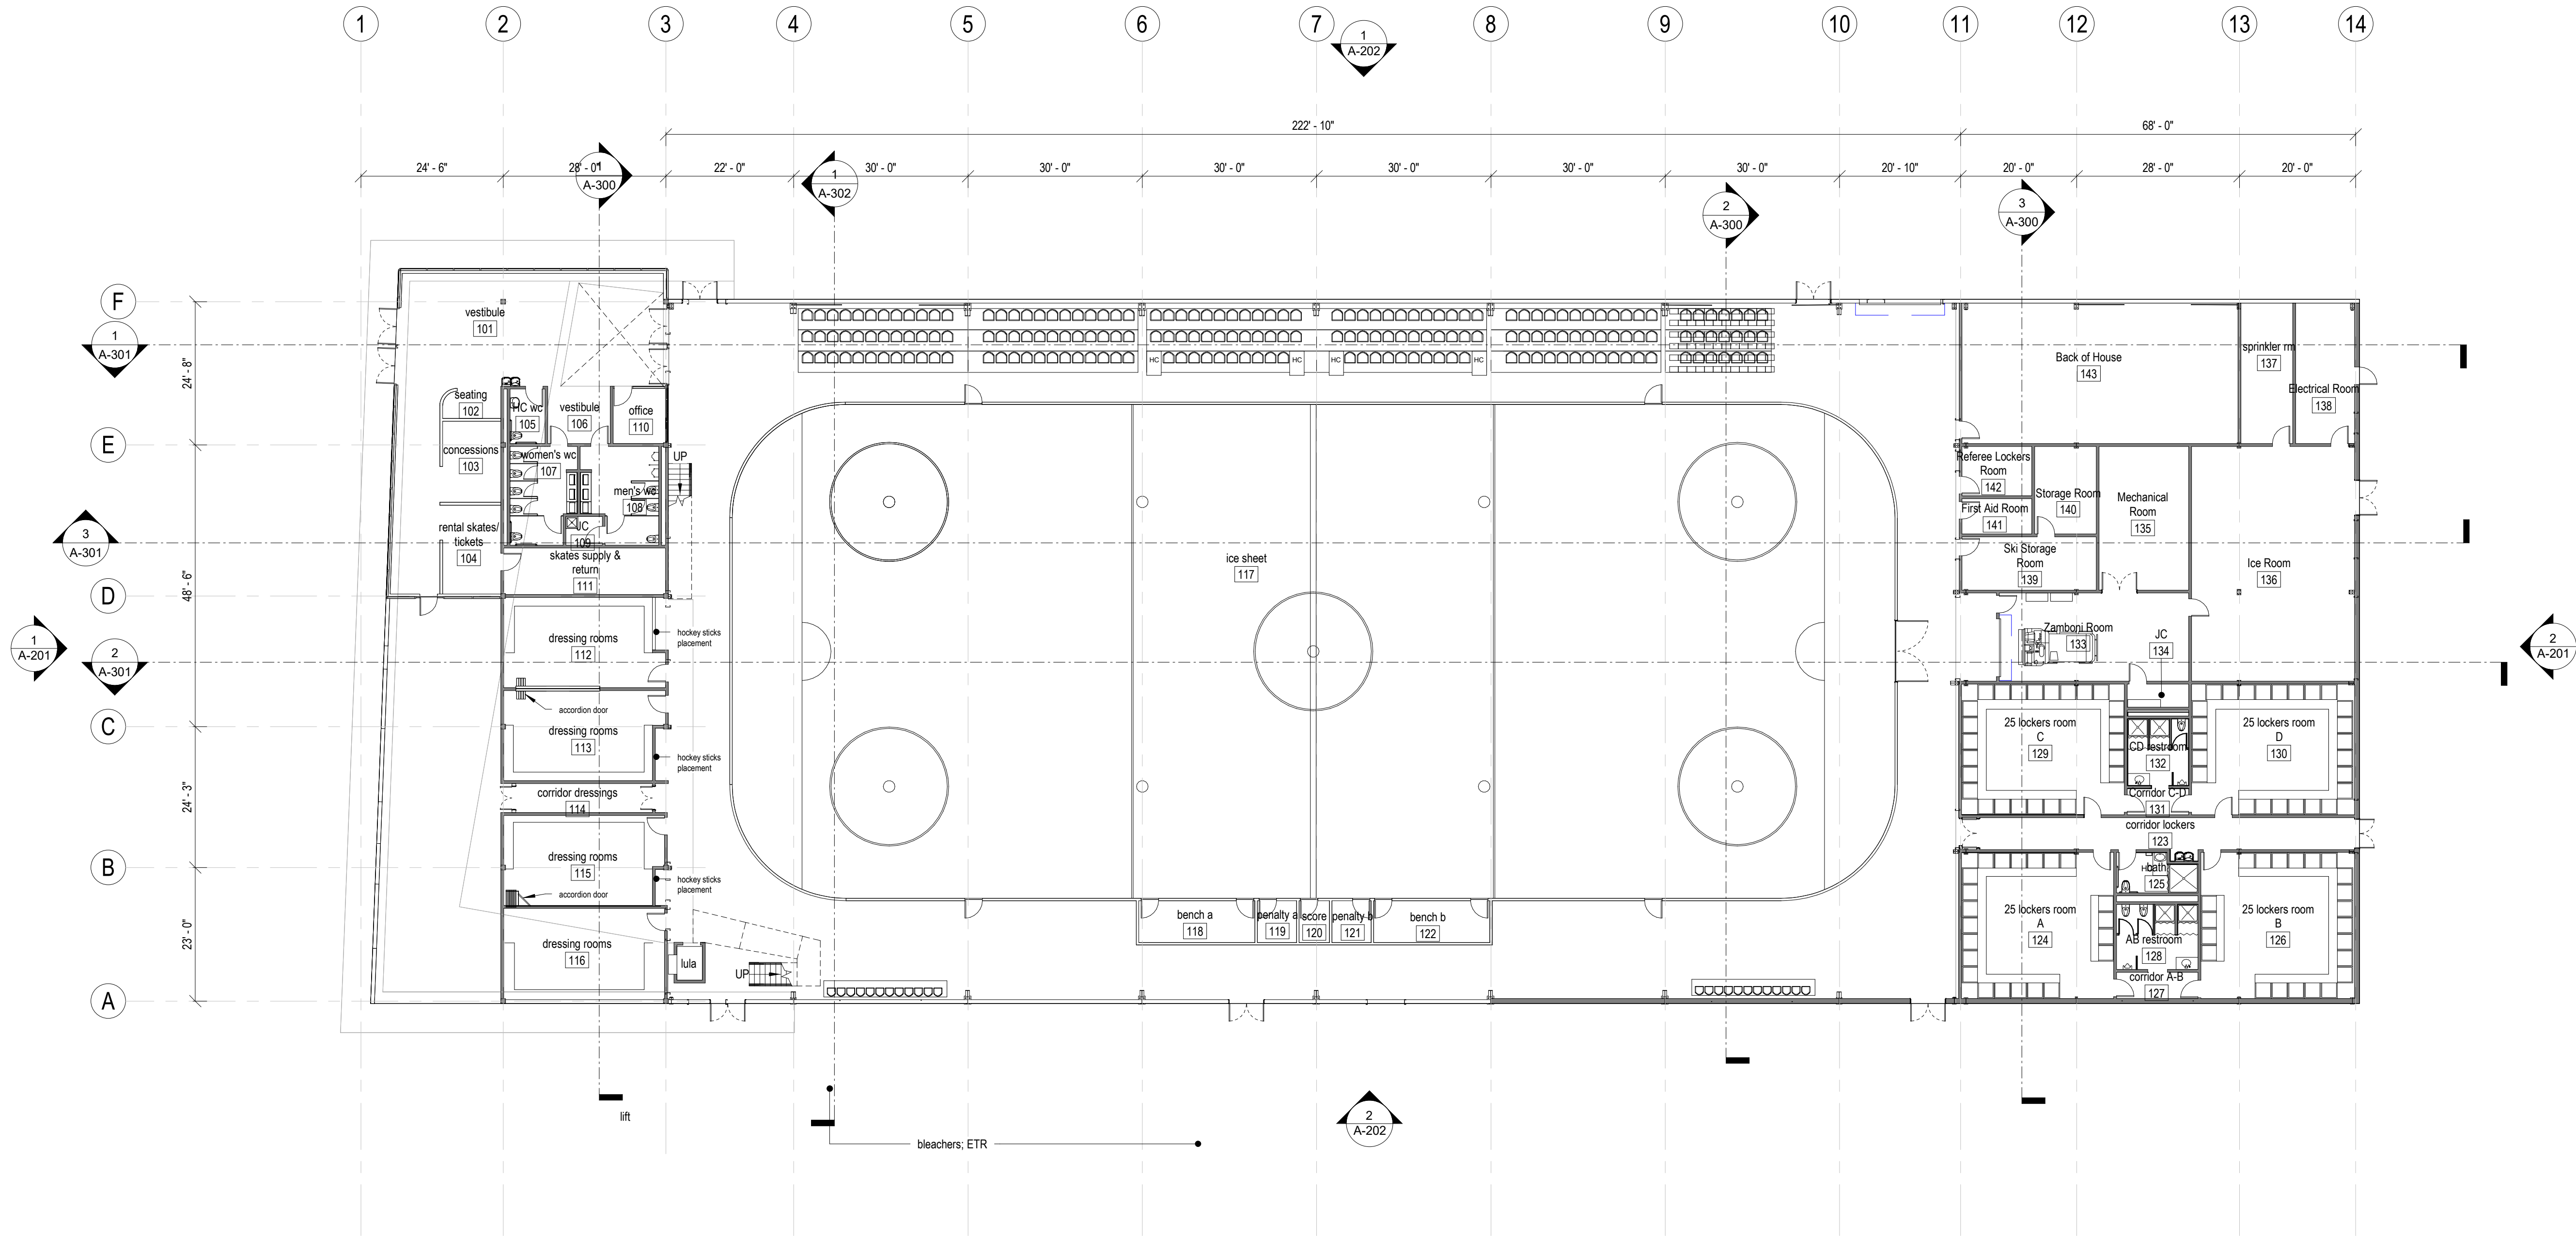

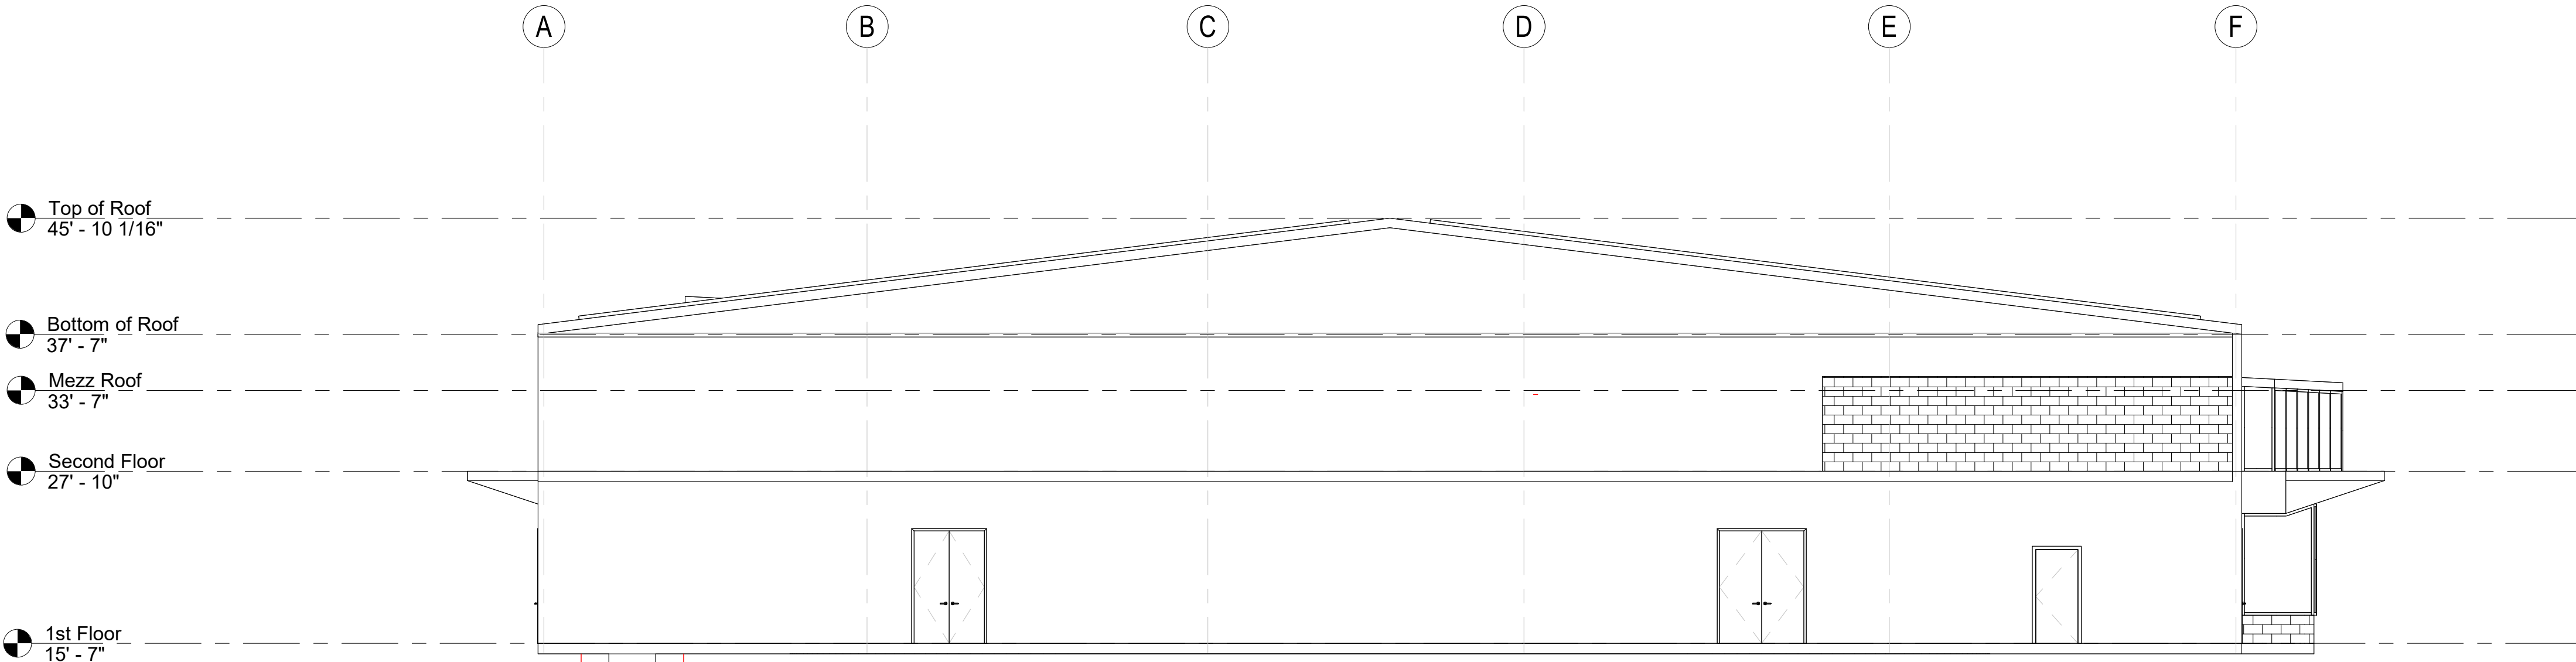

② North Building Elevation
1/8" = 1'-0"

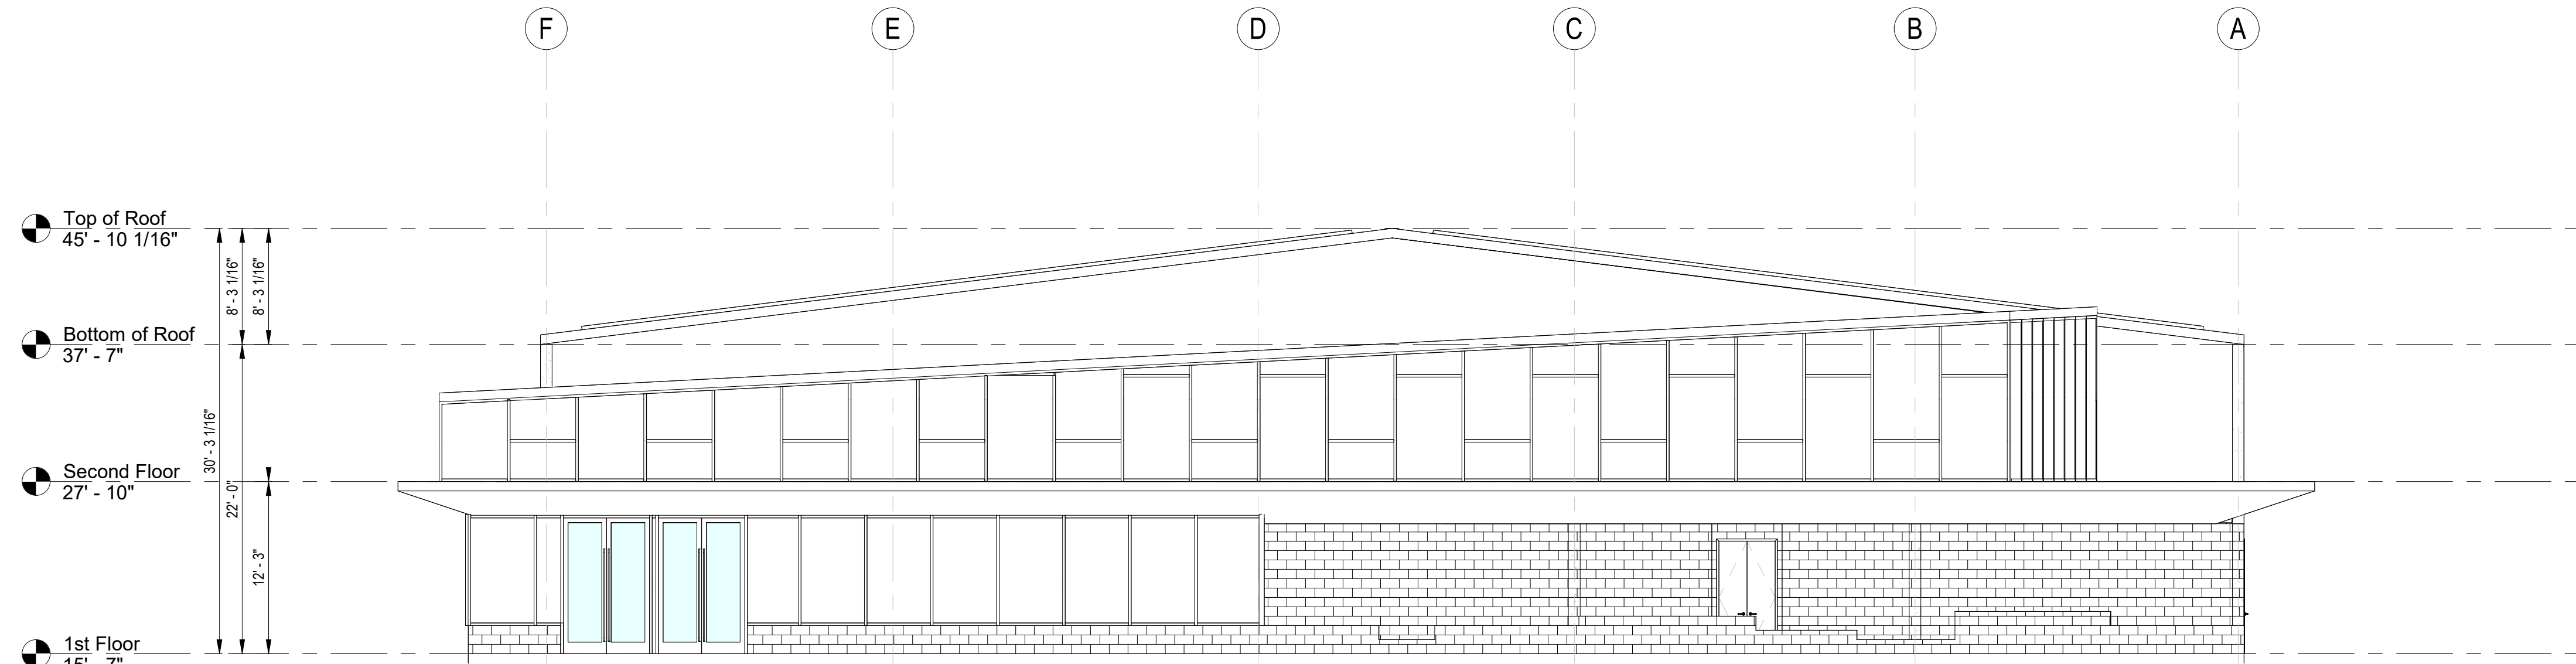

① South Building Elevation
1/8" = 1'-0"

Project Number
2202
Project Title
Belmont Skating &
Sports Facility

297 Concord Ave,
Belmont, MA 02478

Drawing Title
Building Elevations

Design Development

Date/Issued For
08.01.2023

NOT FOR
CONSTRUCTION


Print 24 x 36

Scale
1/8" = 1'-0"


Drawn By
CT

Drawing Number
A-201


The Galante Architecture Studio, Inc. expressly reserves the common law copyrights in these drawings. These drawings are not to be reproduced in any manner, nor are they to be assigned to a third party without the expressed written permission and consent of The Galante Architecture Studio, Inc.

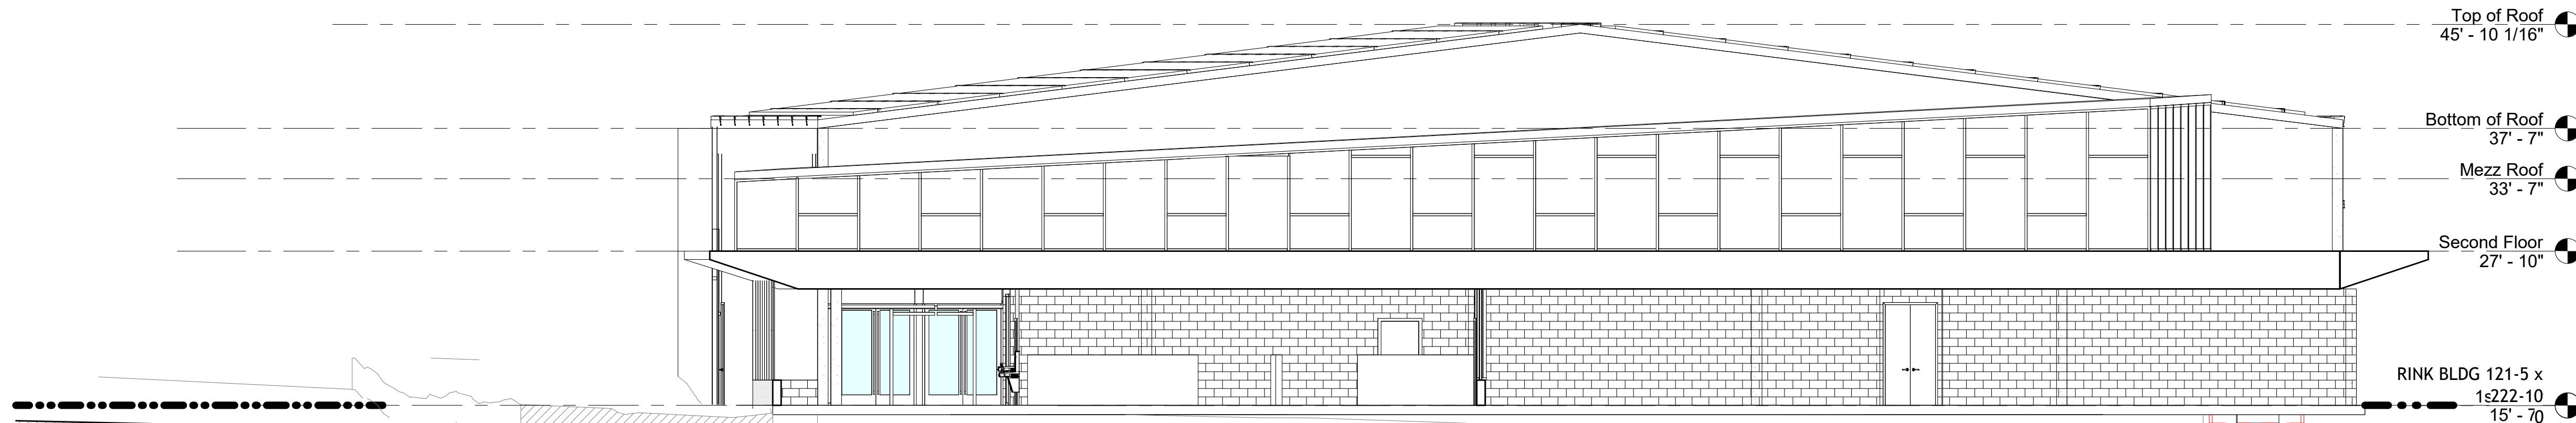


4 Section 10
1/8" = 1'-0"

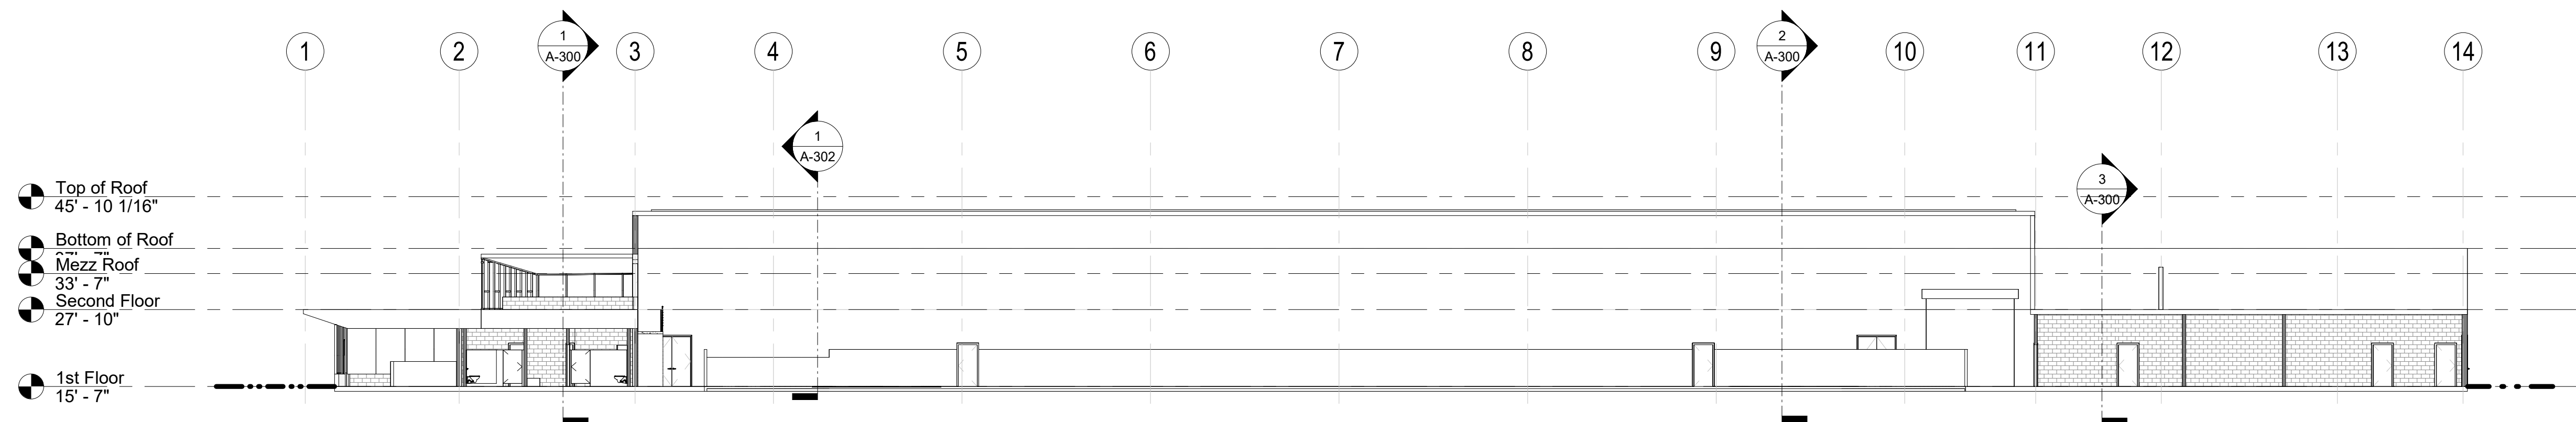

3 Section 9
1/16" = 1'-0"

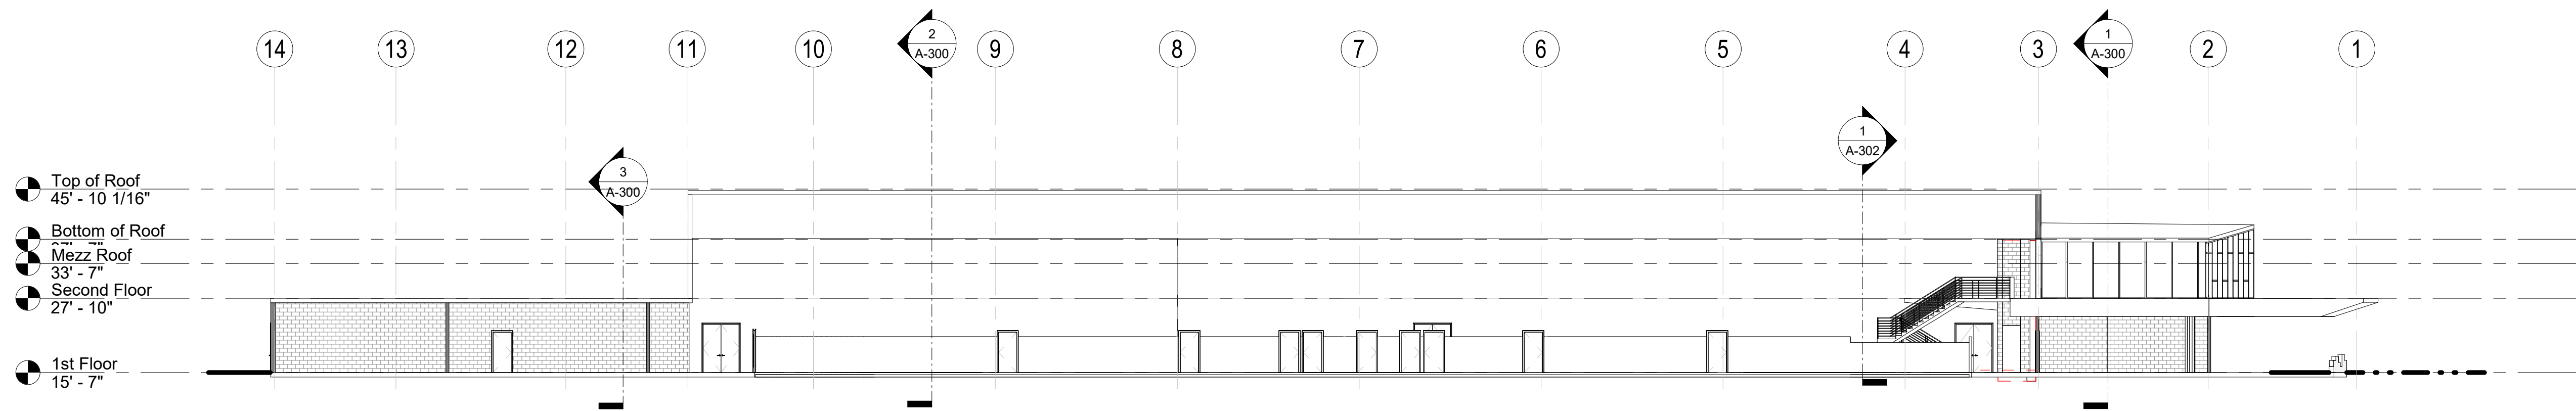

2 Section 8
1/16" = 1'-0"

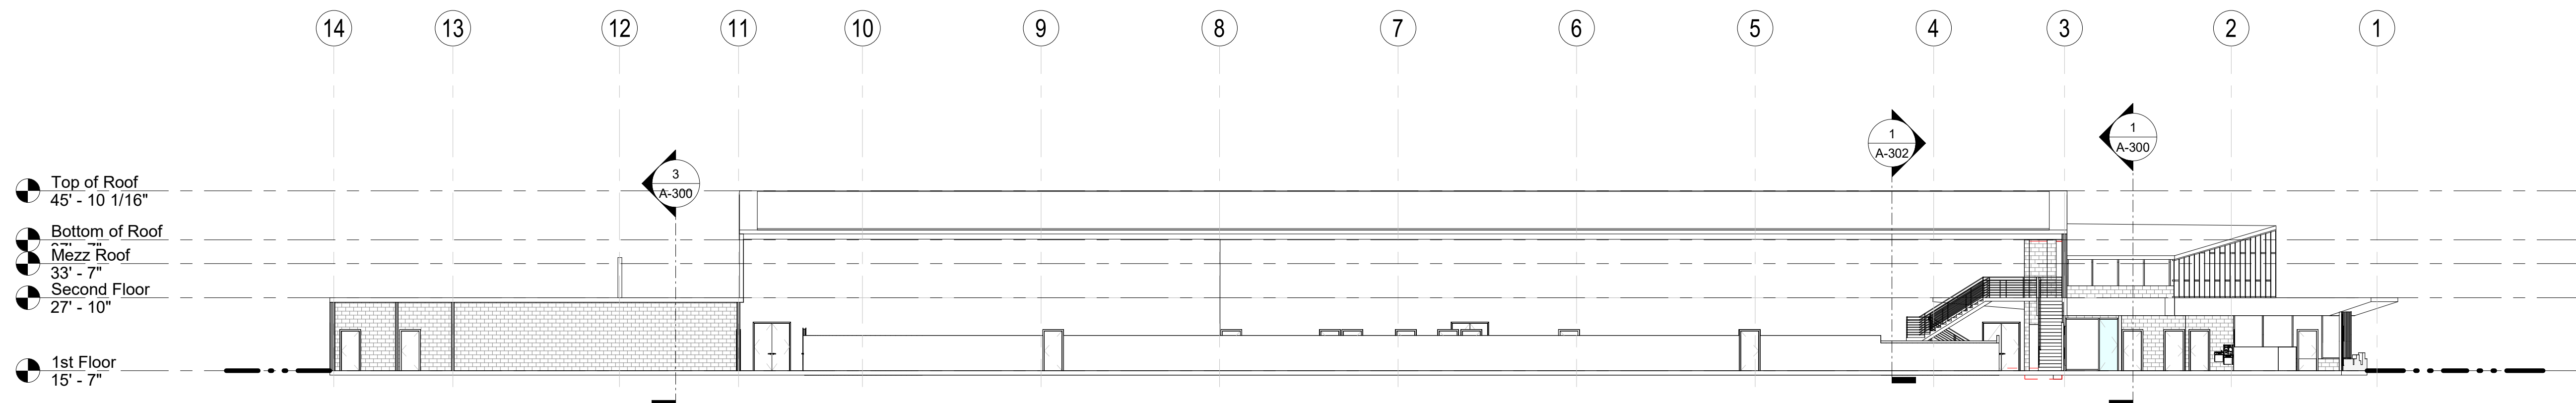

1 Section 6
1/16" = 1'-0"

TGAS
THE GALANTE
ARCHITECTURE
STUDIO INC

146 MT AUBURN ST CAMBRIDGE, MA 02138

6 1 7 5 7 6 2 5 0 0

WWW.GALANTEARCHITECTURE.COM

Project Number
2202

Project Title
Belmont Skating &
Sports Facility

297 Concord Ave,
Belmont, MA 02478

Drawing Title
Building Sections

Design Development

Date/Issued For
08.01.2023

NOT FOR
CONSTRUCTION

Print 24 x 36

Scale
As indicated

Drawn By
TGAS

Drawing Number

A-301

Project Number
2202
Project Title
Belmont Skating &
Sports Facility

297 Concord Ave,
Belmont, MA 02478

Drawing Title
Building Sections

Design Development

Date/Issued For
08.01.2023


NOT FOR
CONSTRUCTION





Print 24 x 36


Scale
1/8" = 1'-0"

Drawn By
CT

Drawing Number
A-302

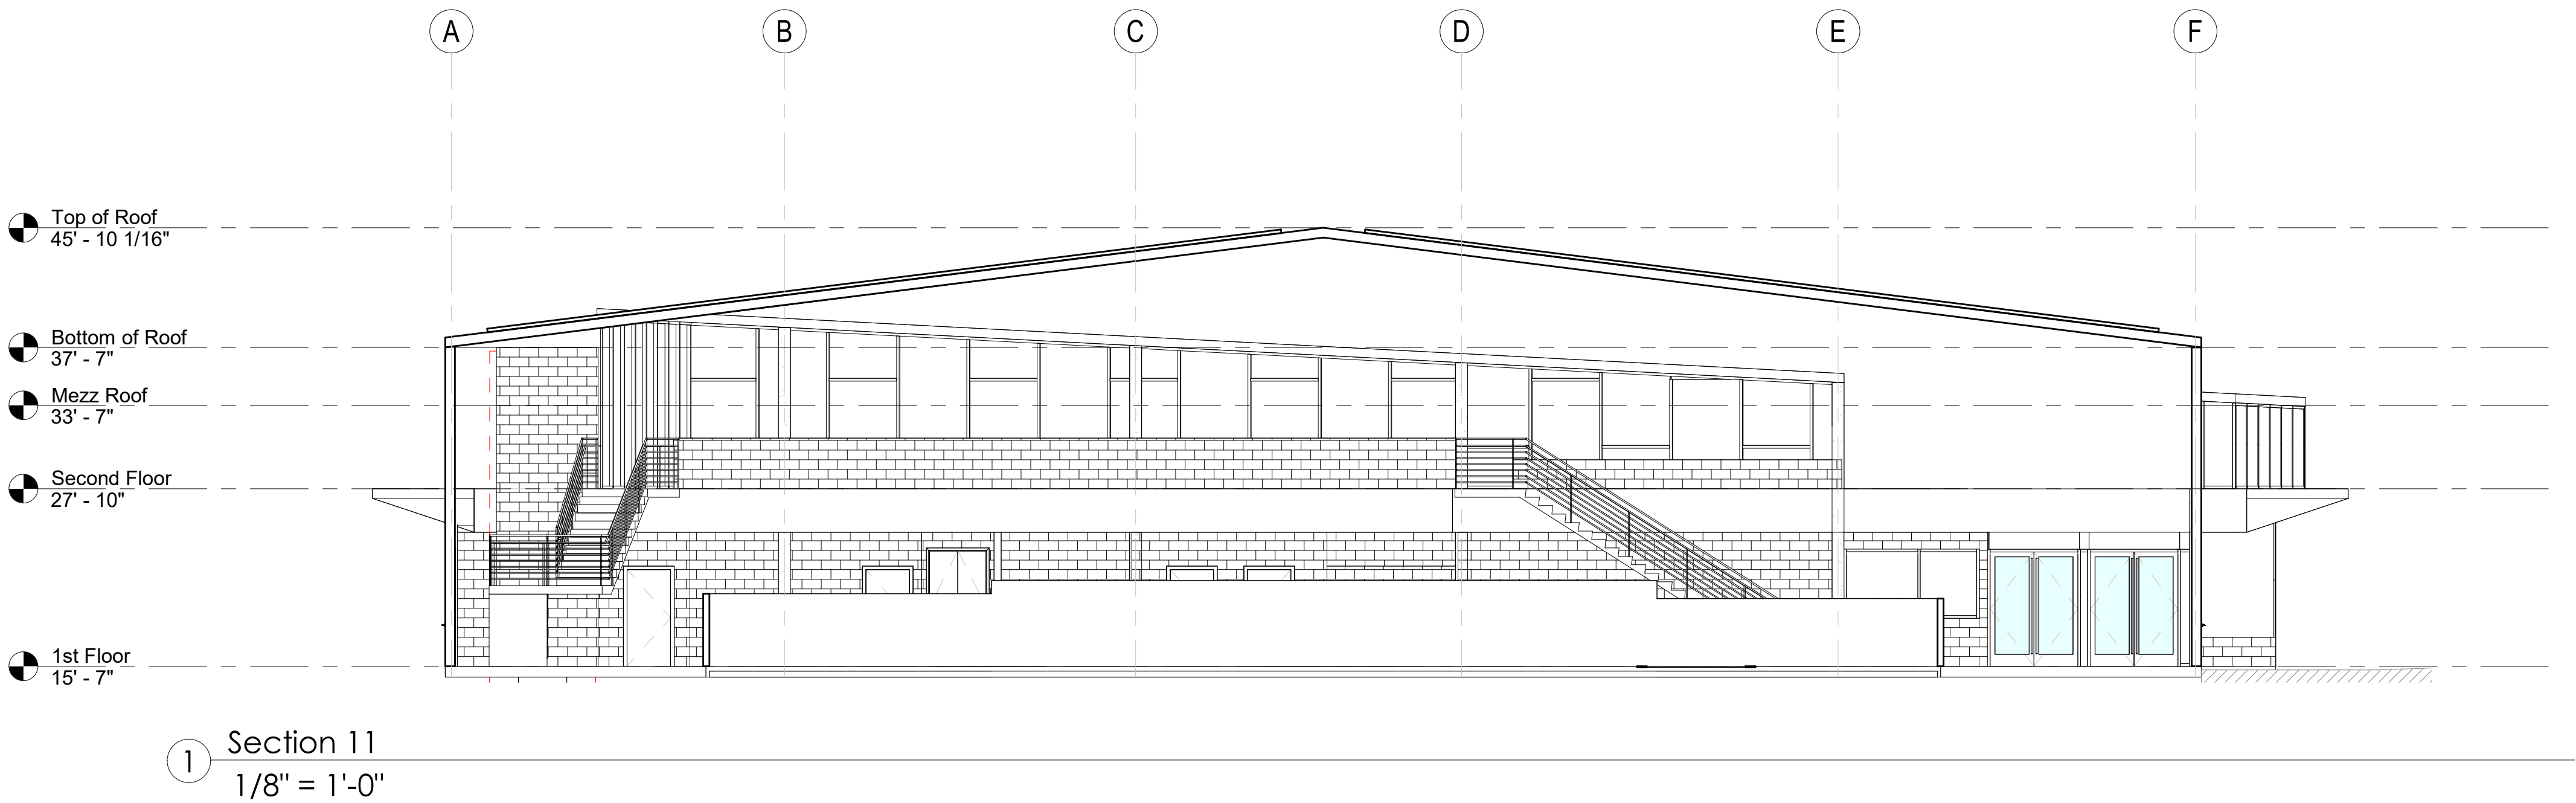

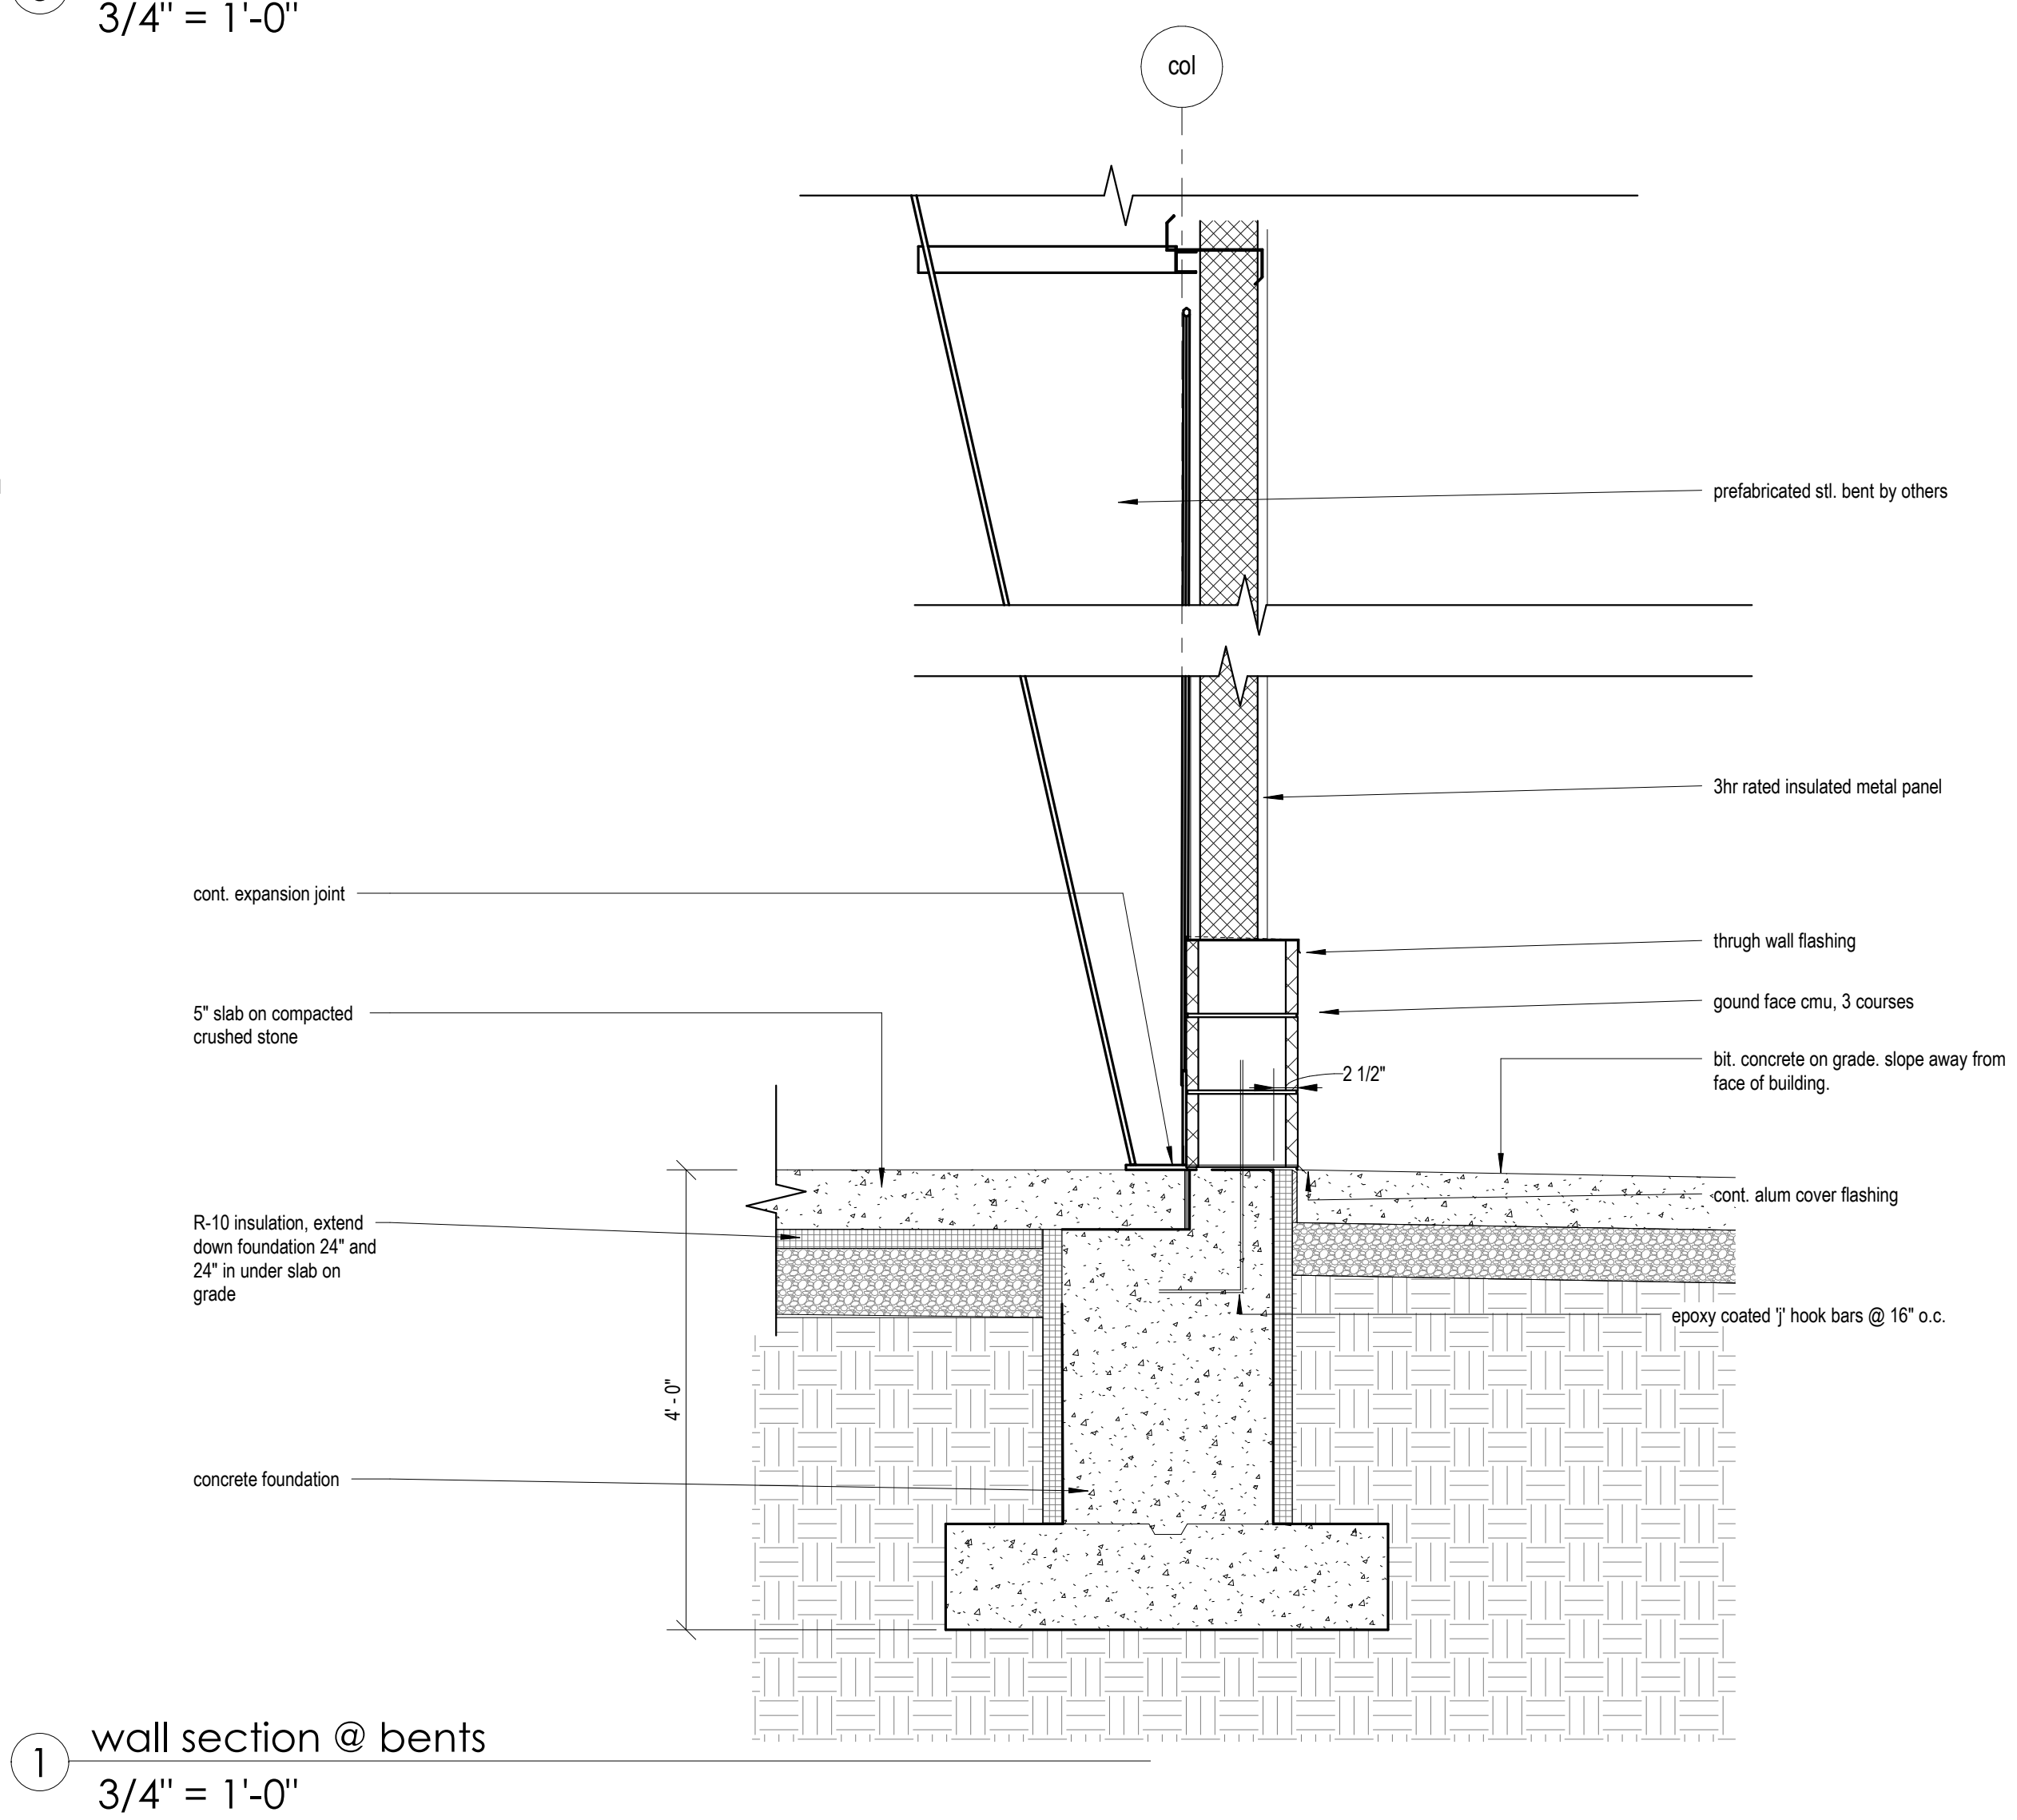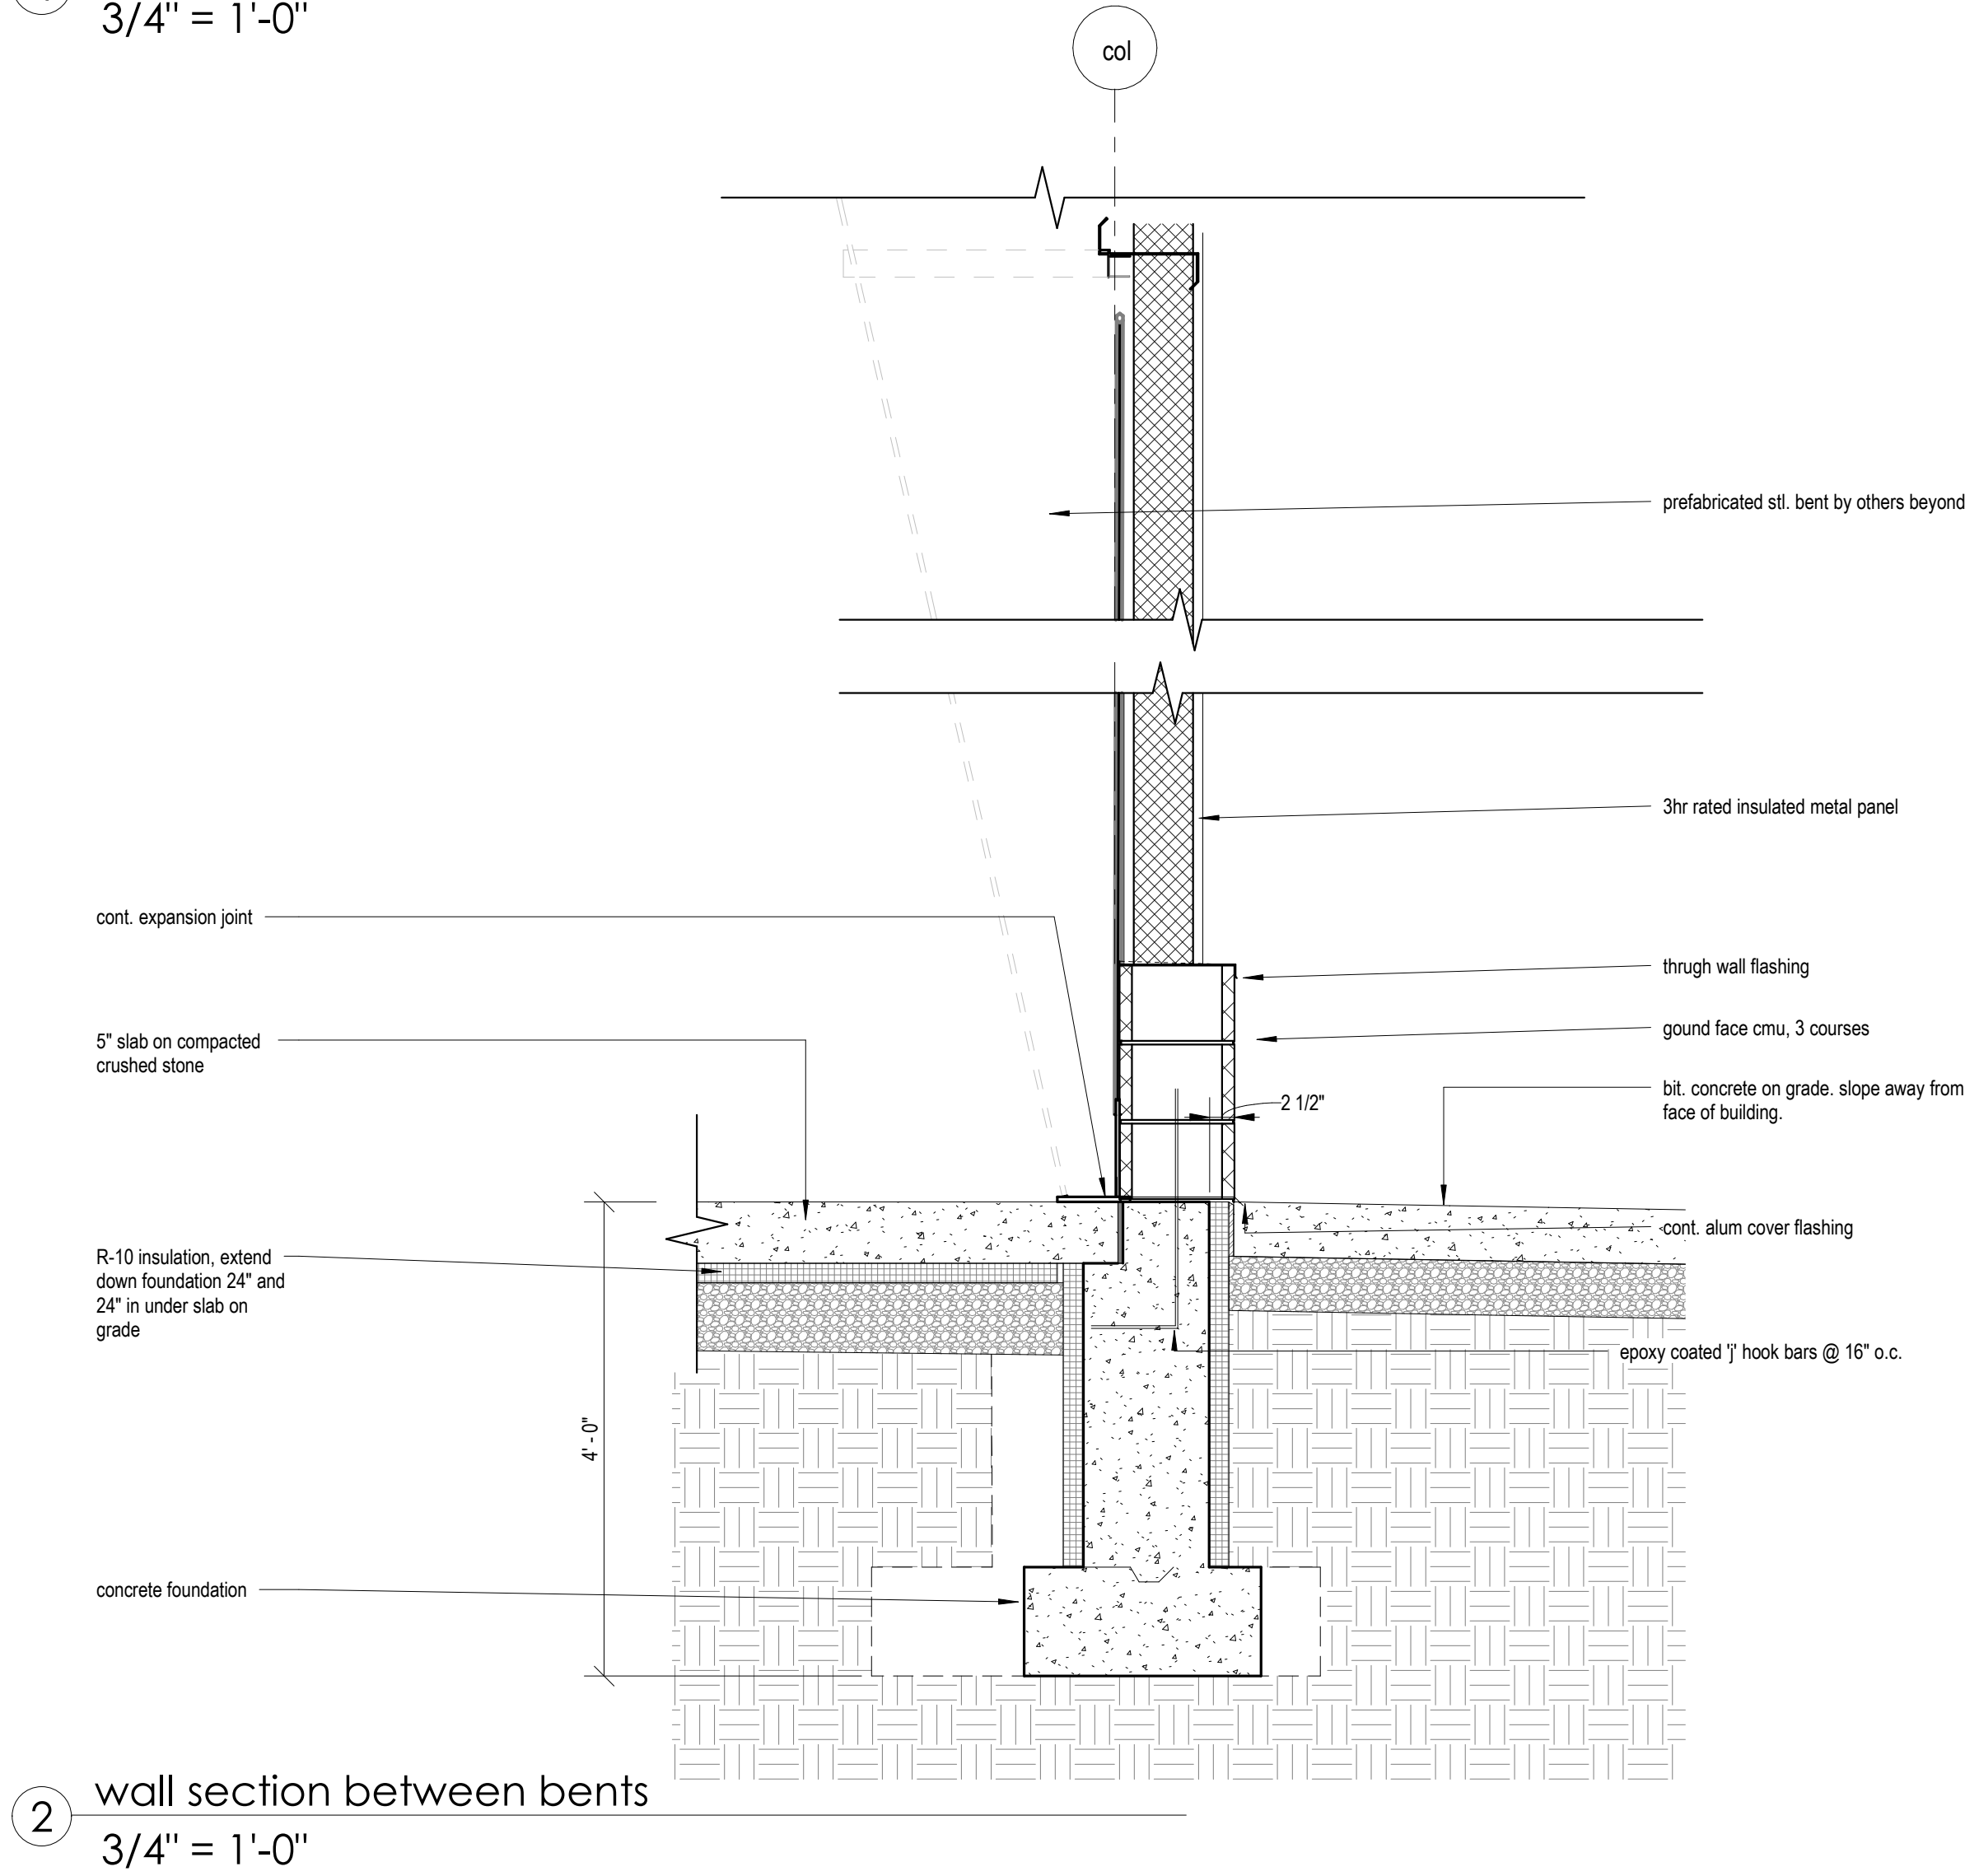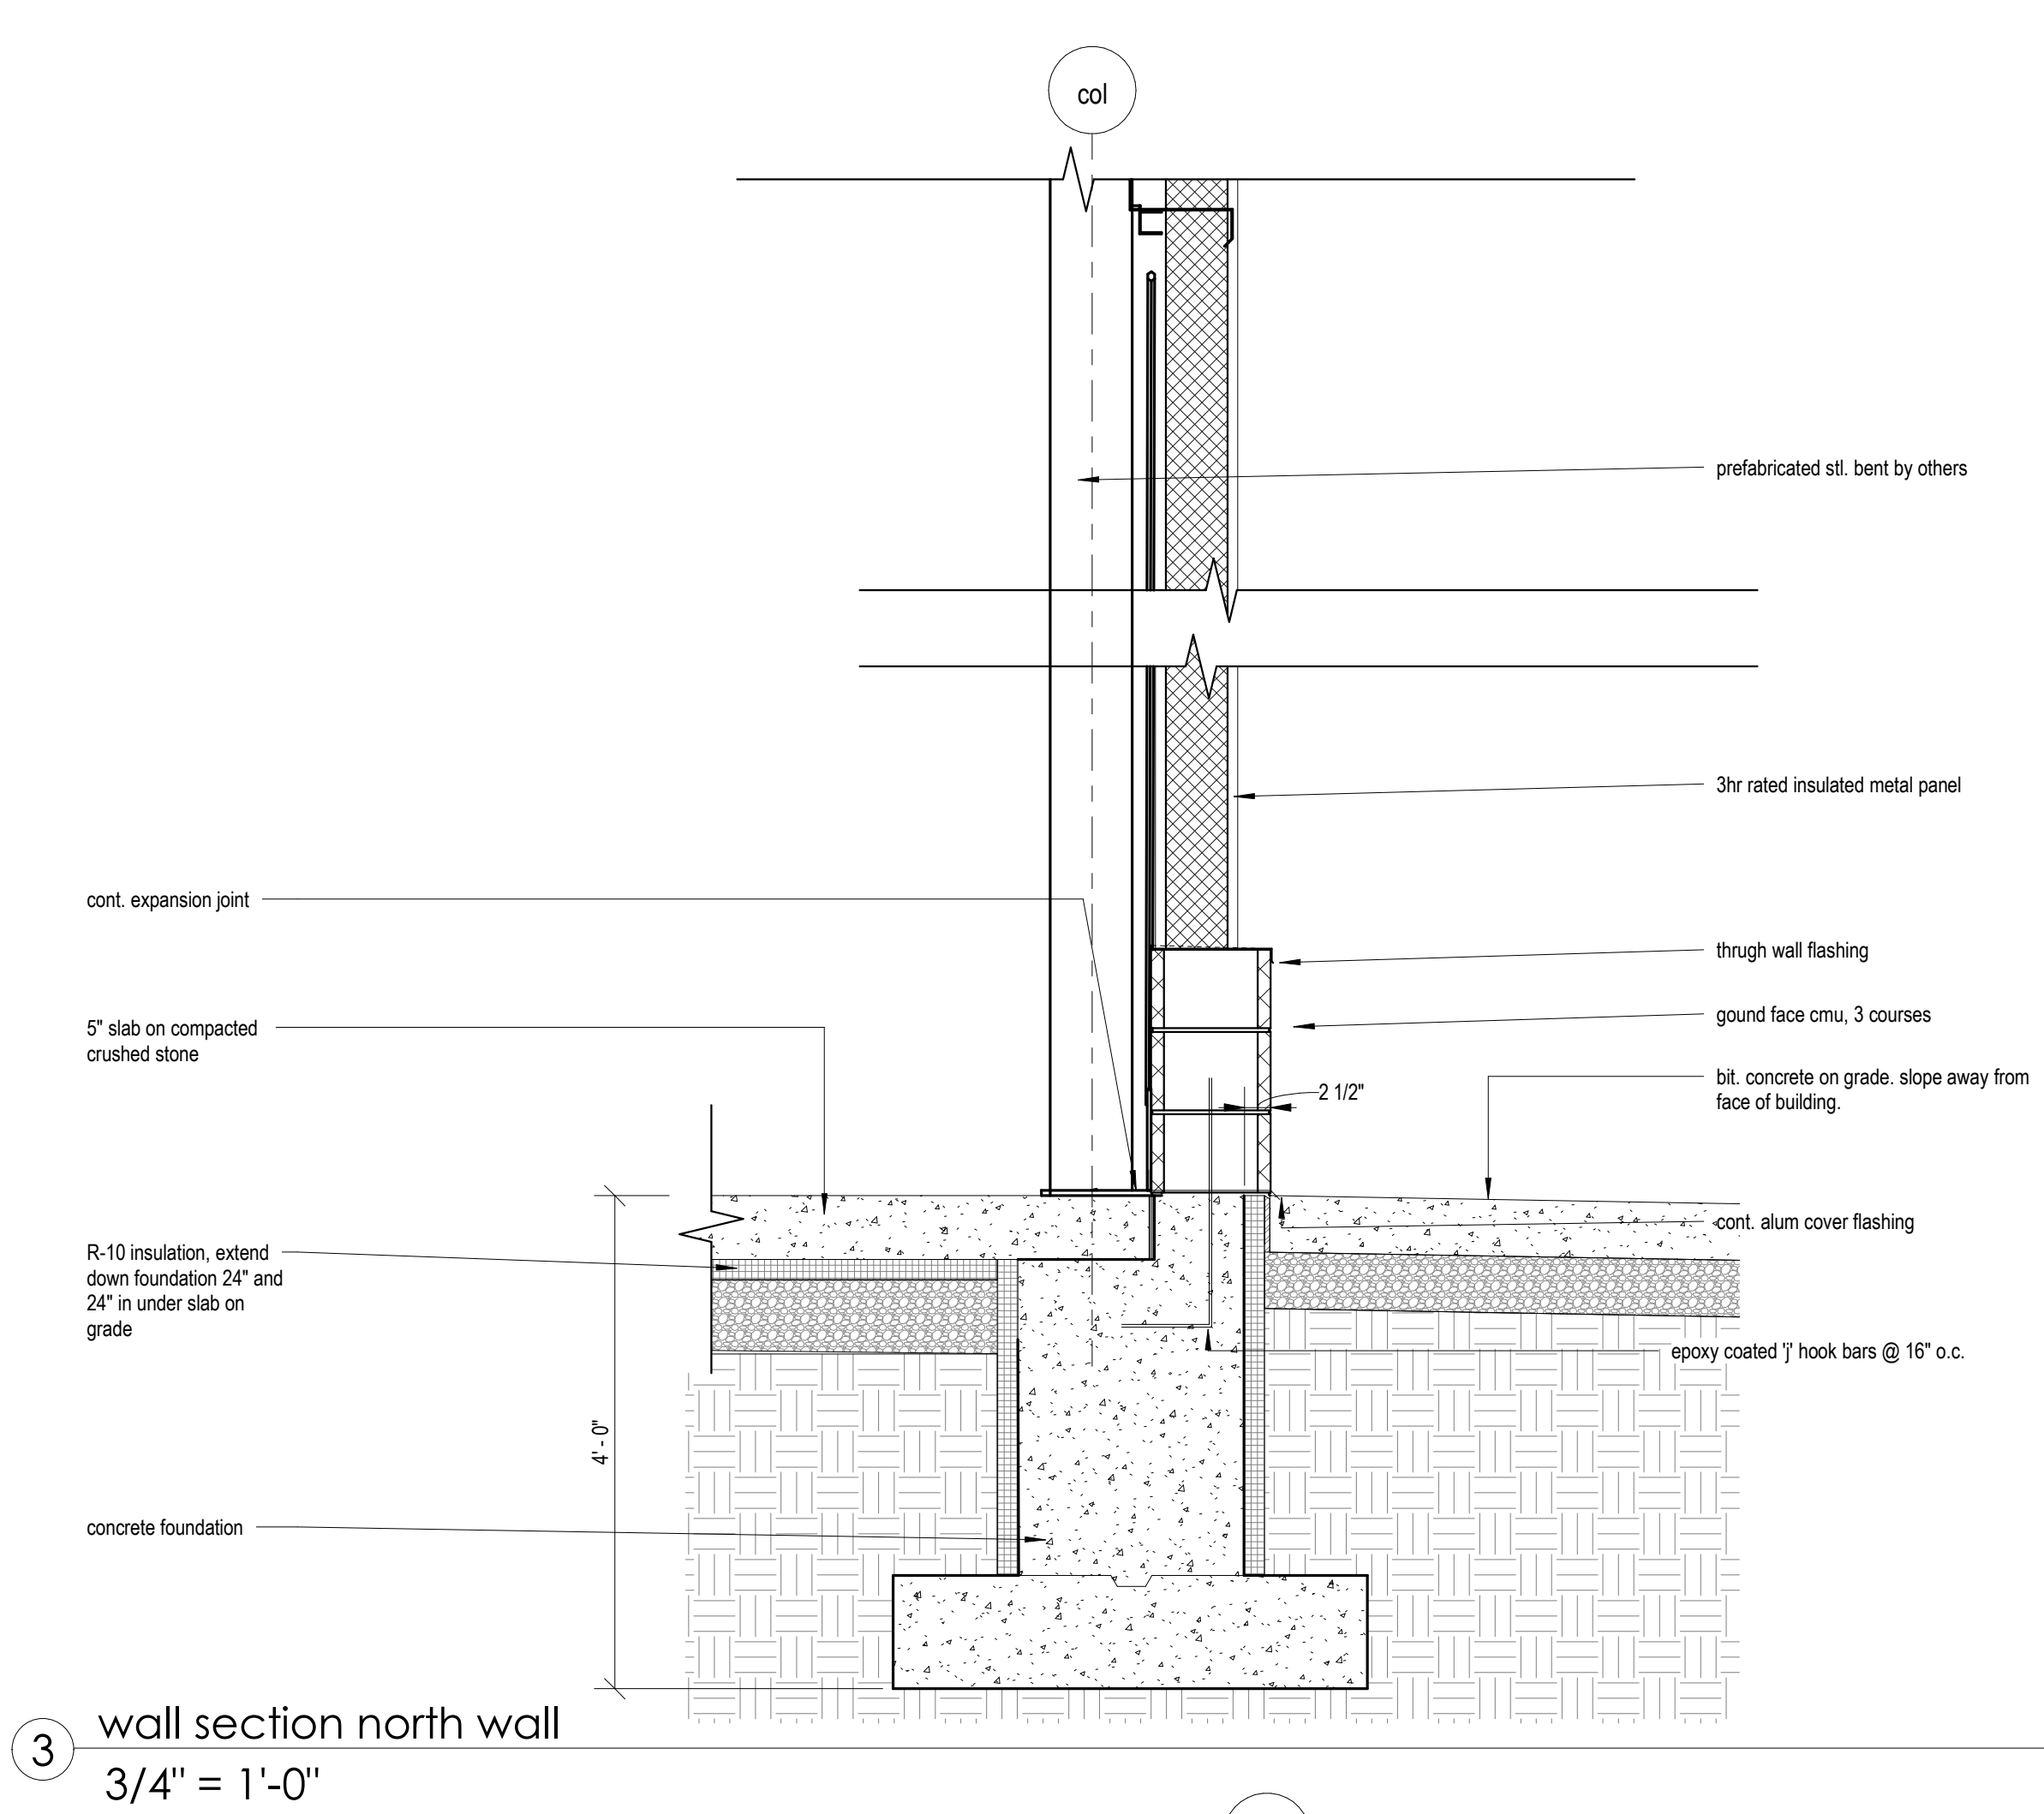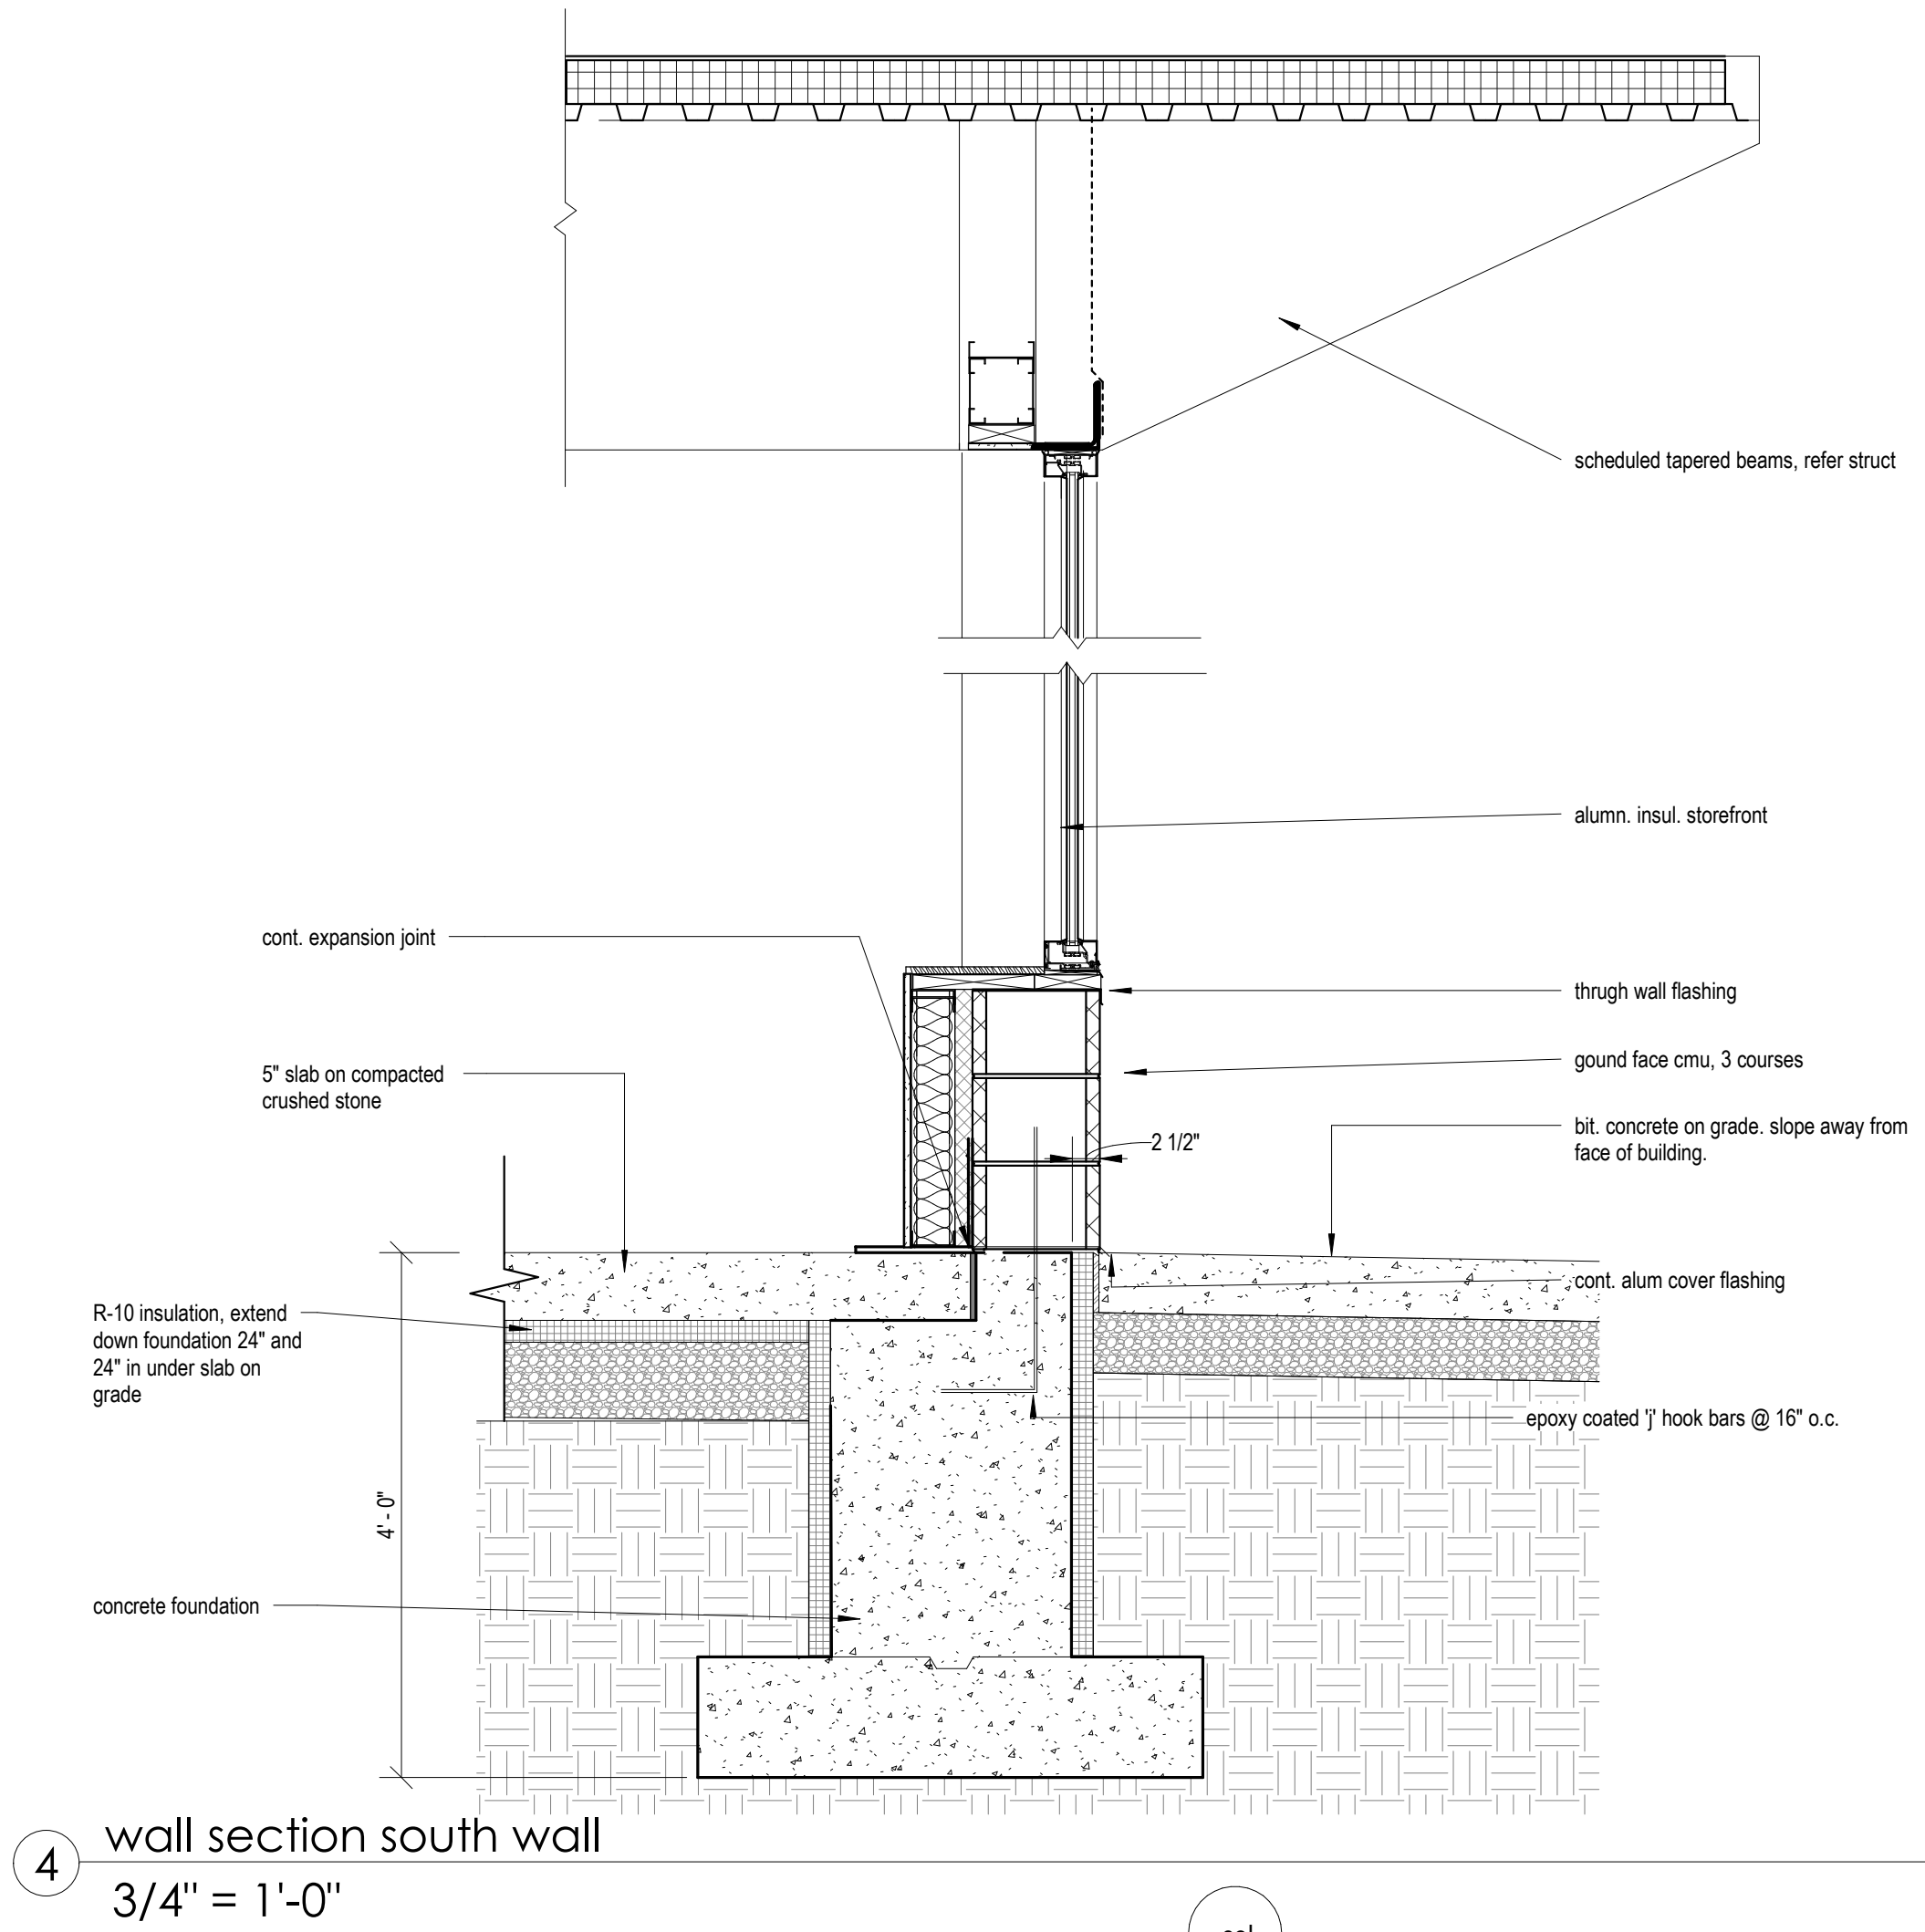

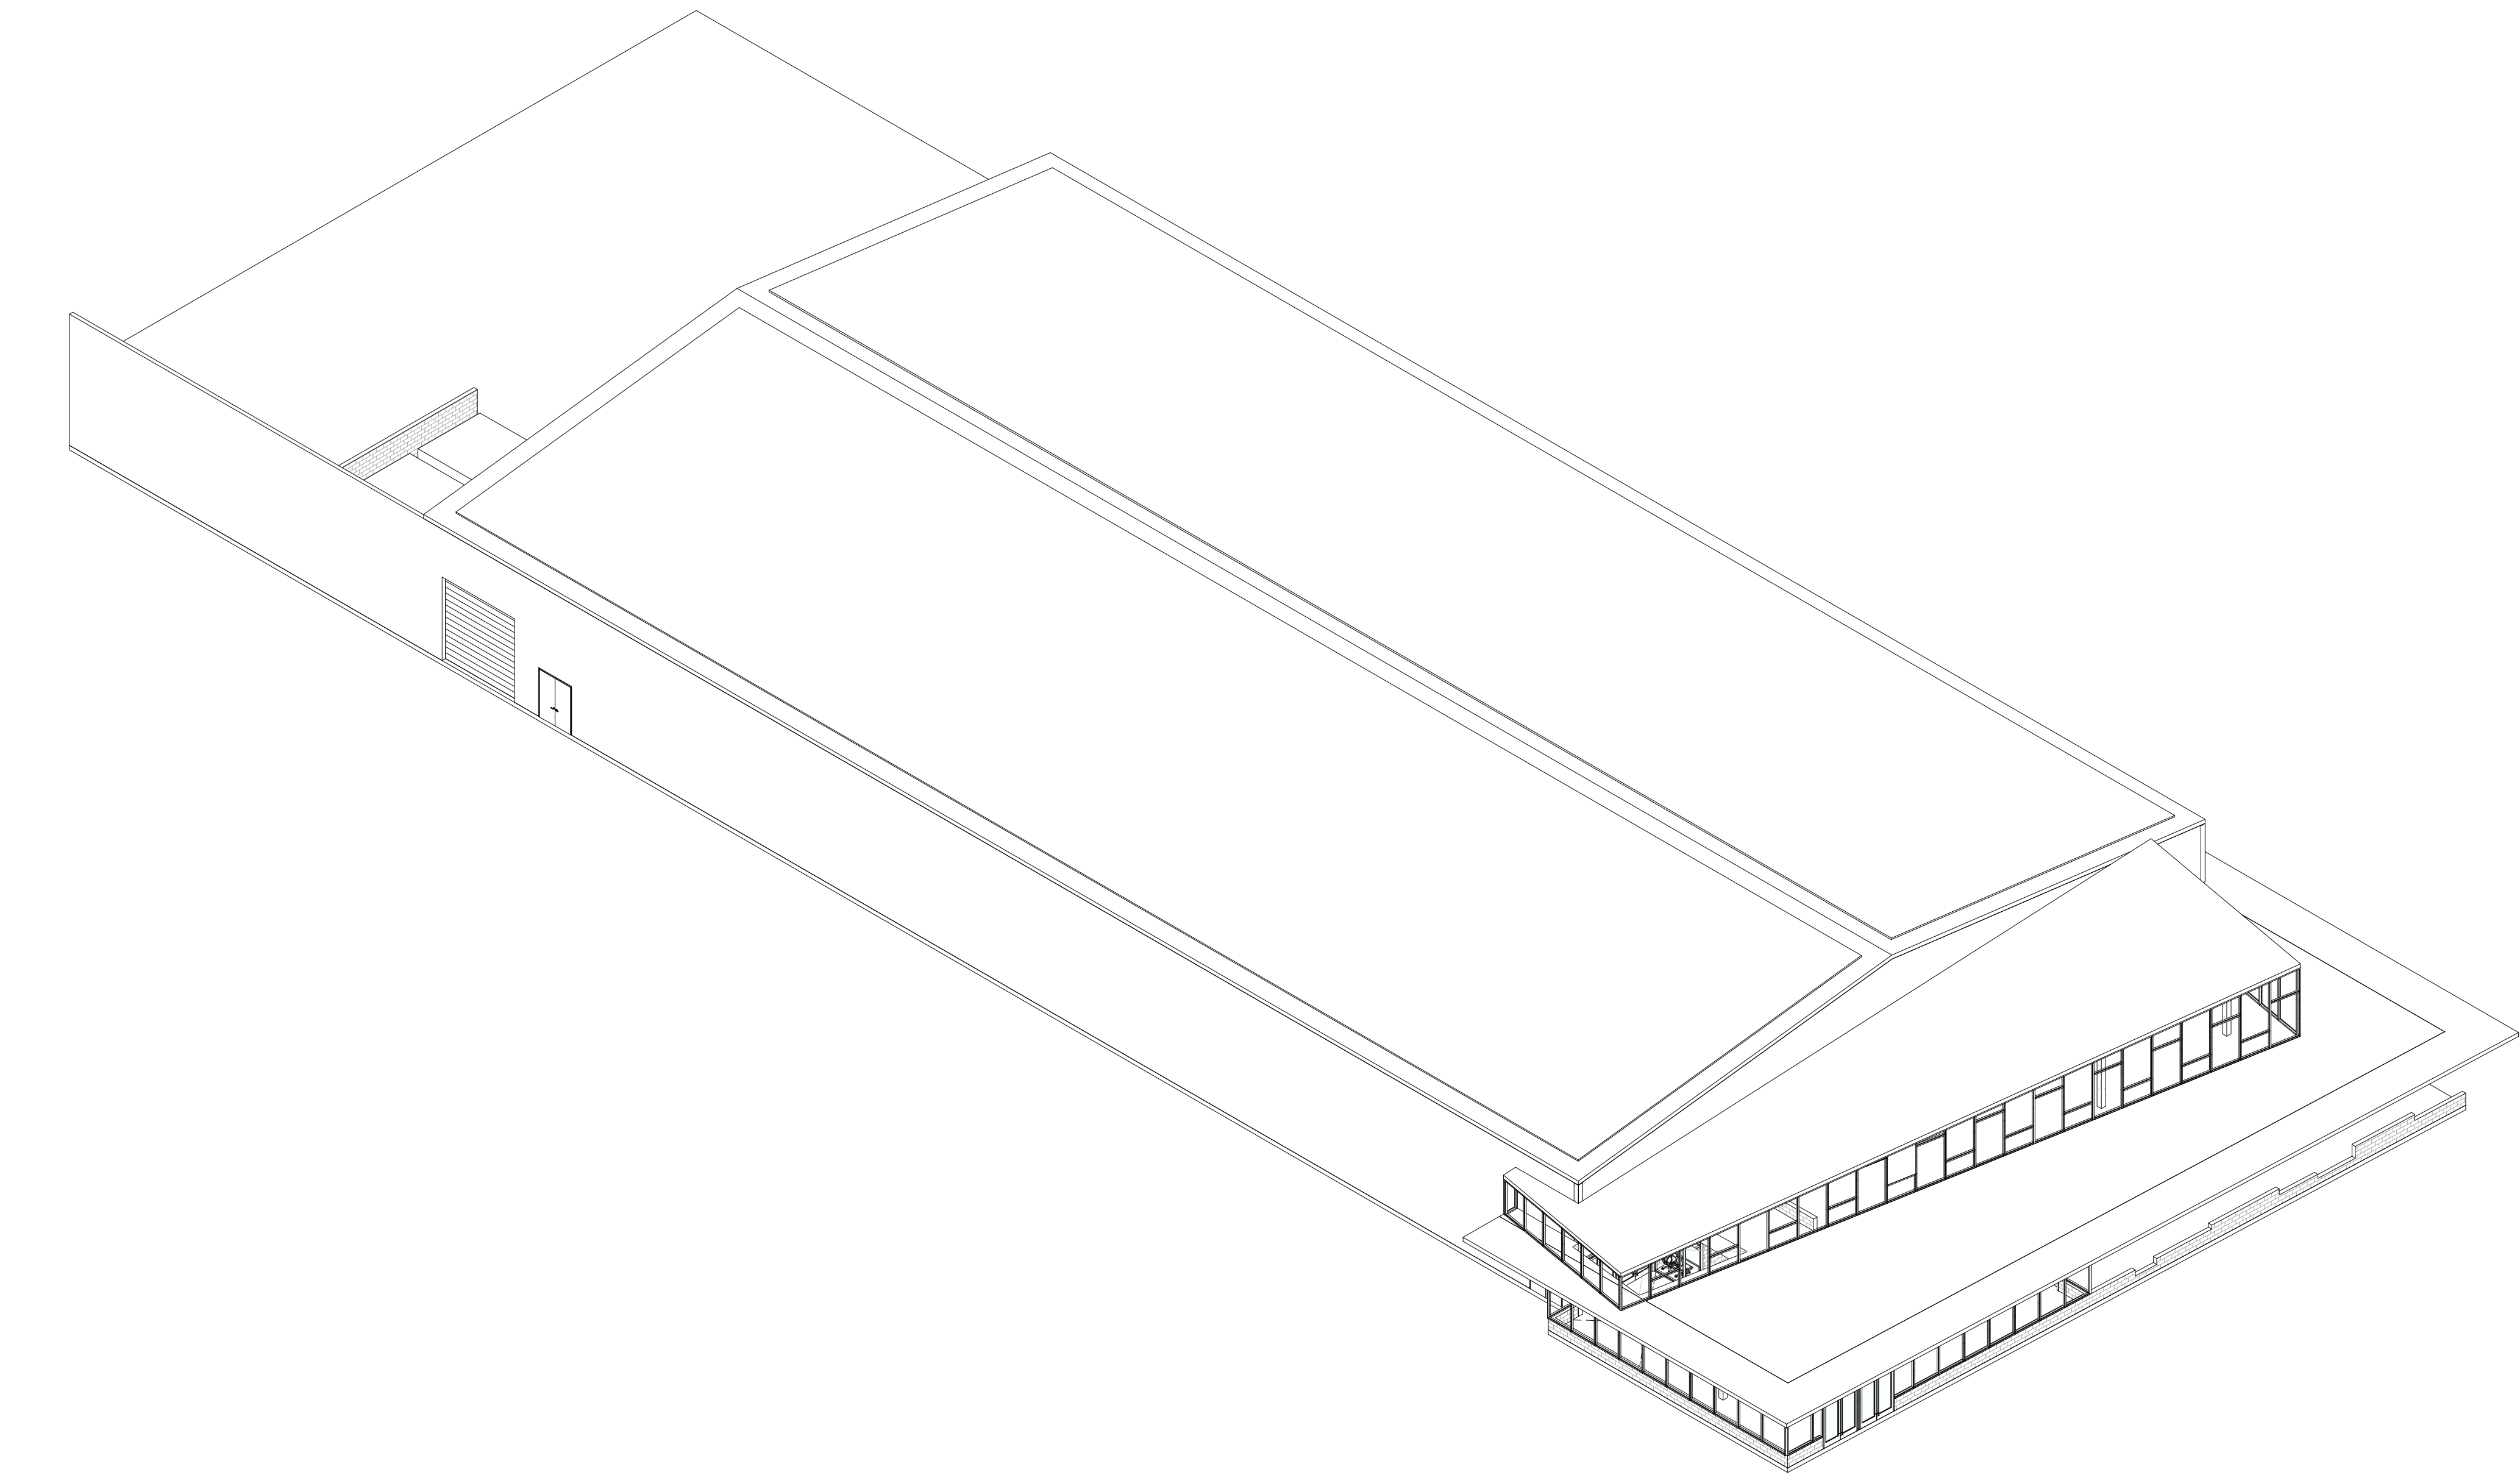

1 SW RD VIEW

Project Number
2202
Project Title
Belmont Skating &
Sports Facility

297 Concord Ave,
Belmont, MA 02478

Drawing Title
SW 3D View

Design Development


Date/Issued For
08.01.2023

NOT FOR
CONSTRUCTION

Scale
Print 24 x 36

Drawn By
CT

Drawing Number
A-700

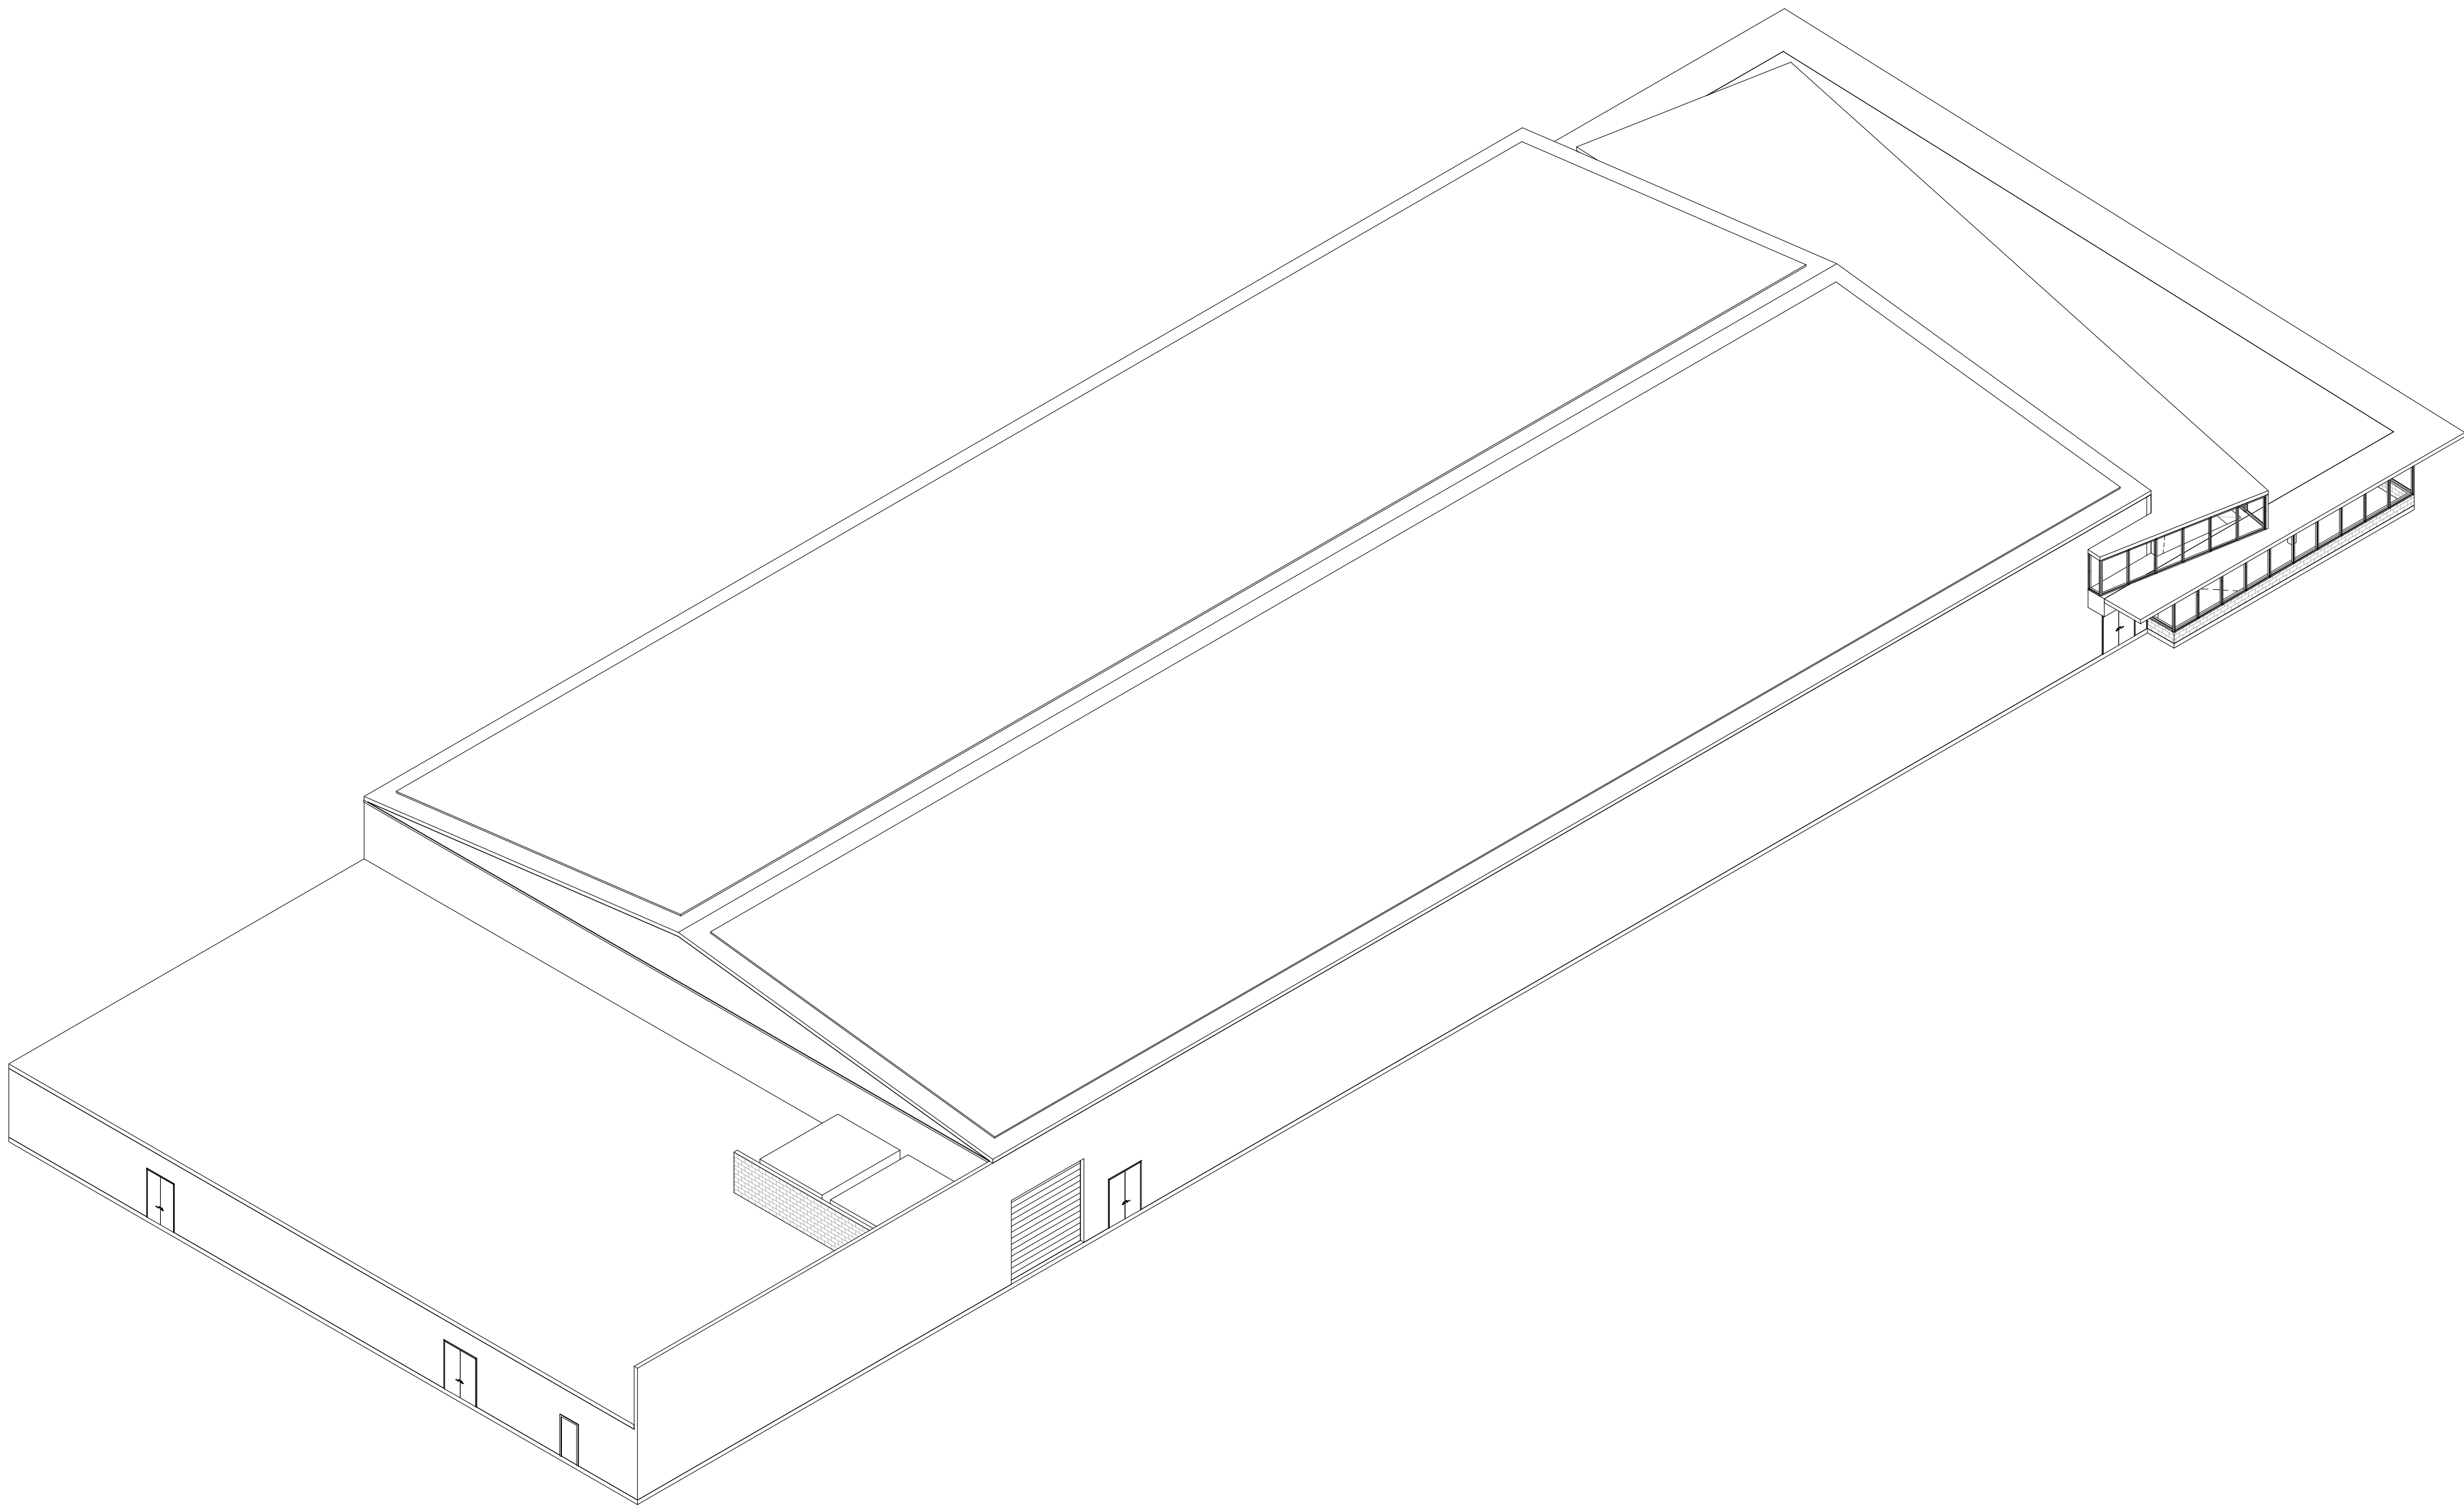

1 NW 3D VIEW

Project Number
2202
Project Title
Belmont Skating &
Sports Facility

297 Concord Ave,
Belmont, MA 02478

Drawing Title
NW 3D View

Design Development


Date/Issued For
08.01.2023

NOT FOR
CONSTRUCTION

Scale
Print 24 x 36

Drawn By
CT

Drawing Number
A-701

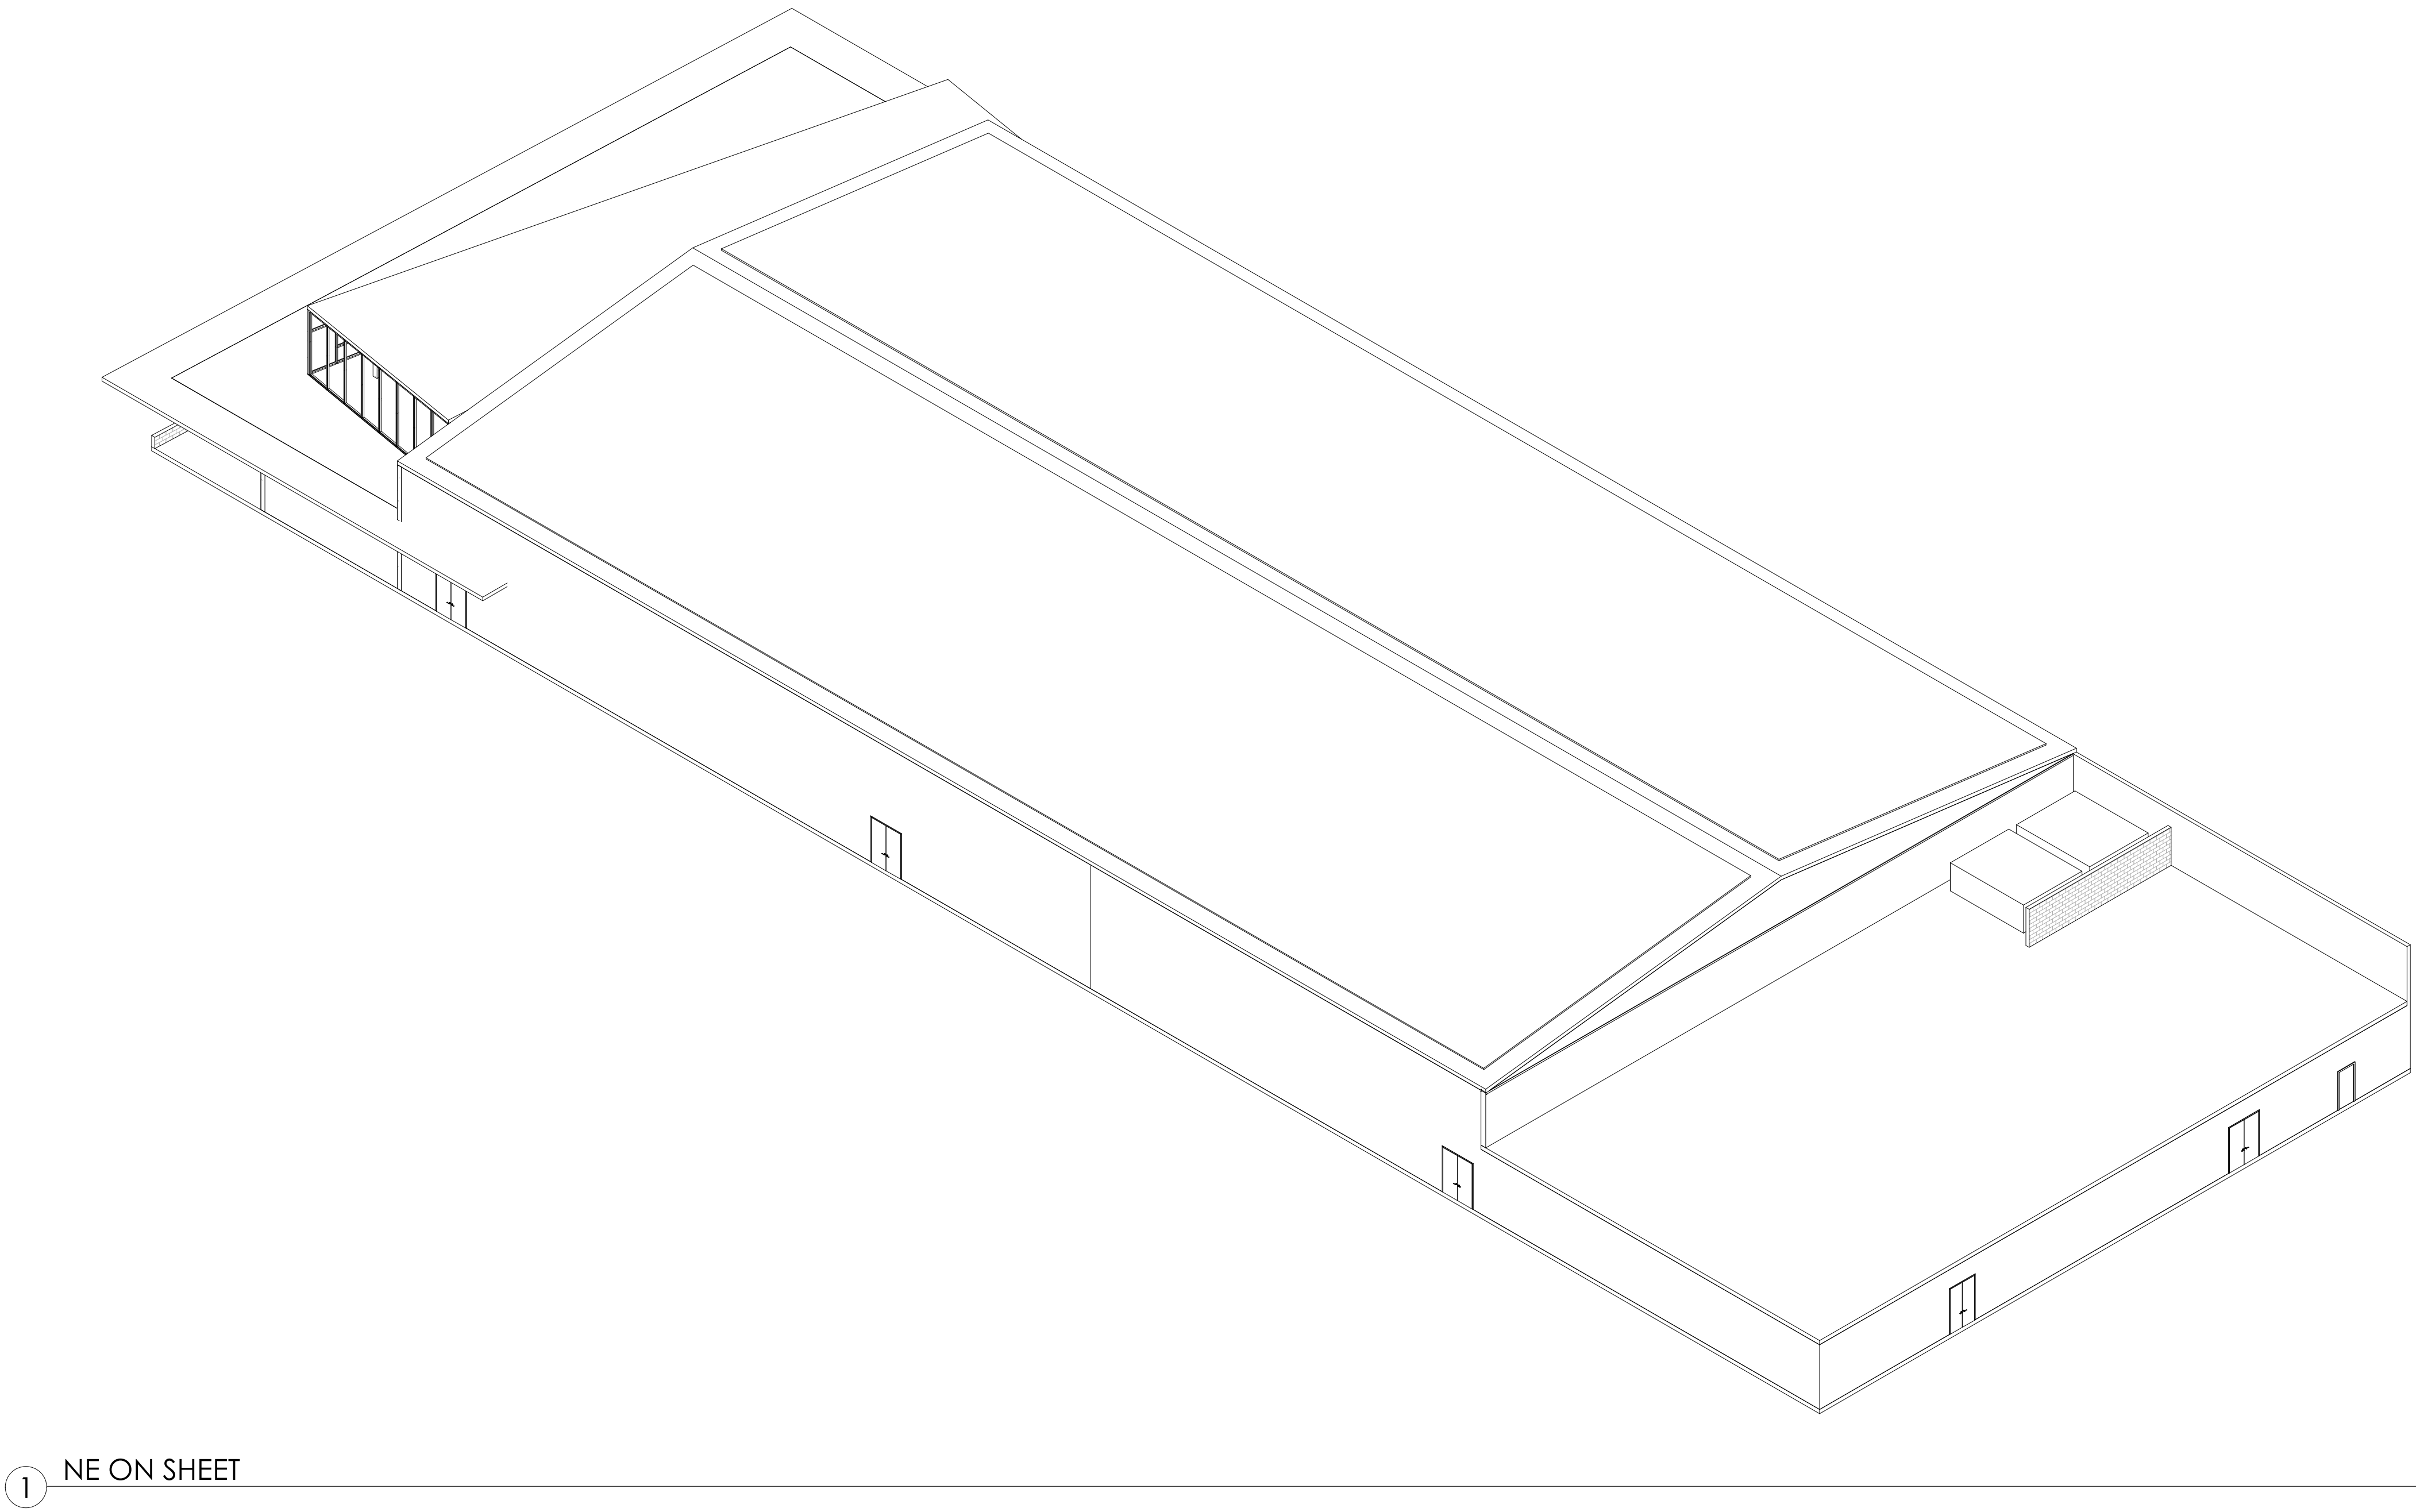

Project Number
2202
Project Title
Belmont Skating &
Sports Facility

297 Concord Ave,
Belmont, MA 02478

Drawing Title
NE 3D View

Design Development

Date/Issued For
08.01.2023


NOT FOR
CONSTRUCTION

Print 24 x 36

Scale

Drawn By
CT

Drawing Number
A-702

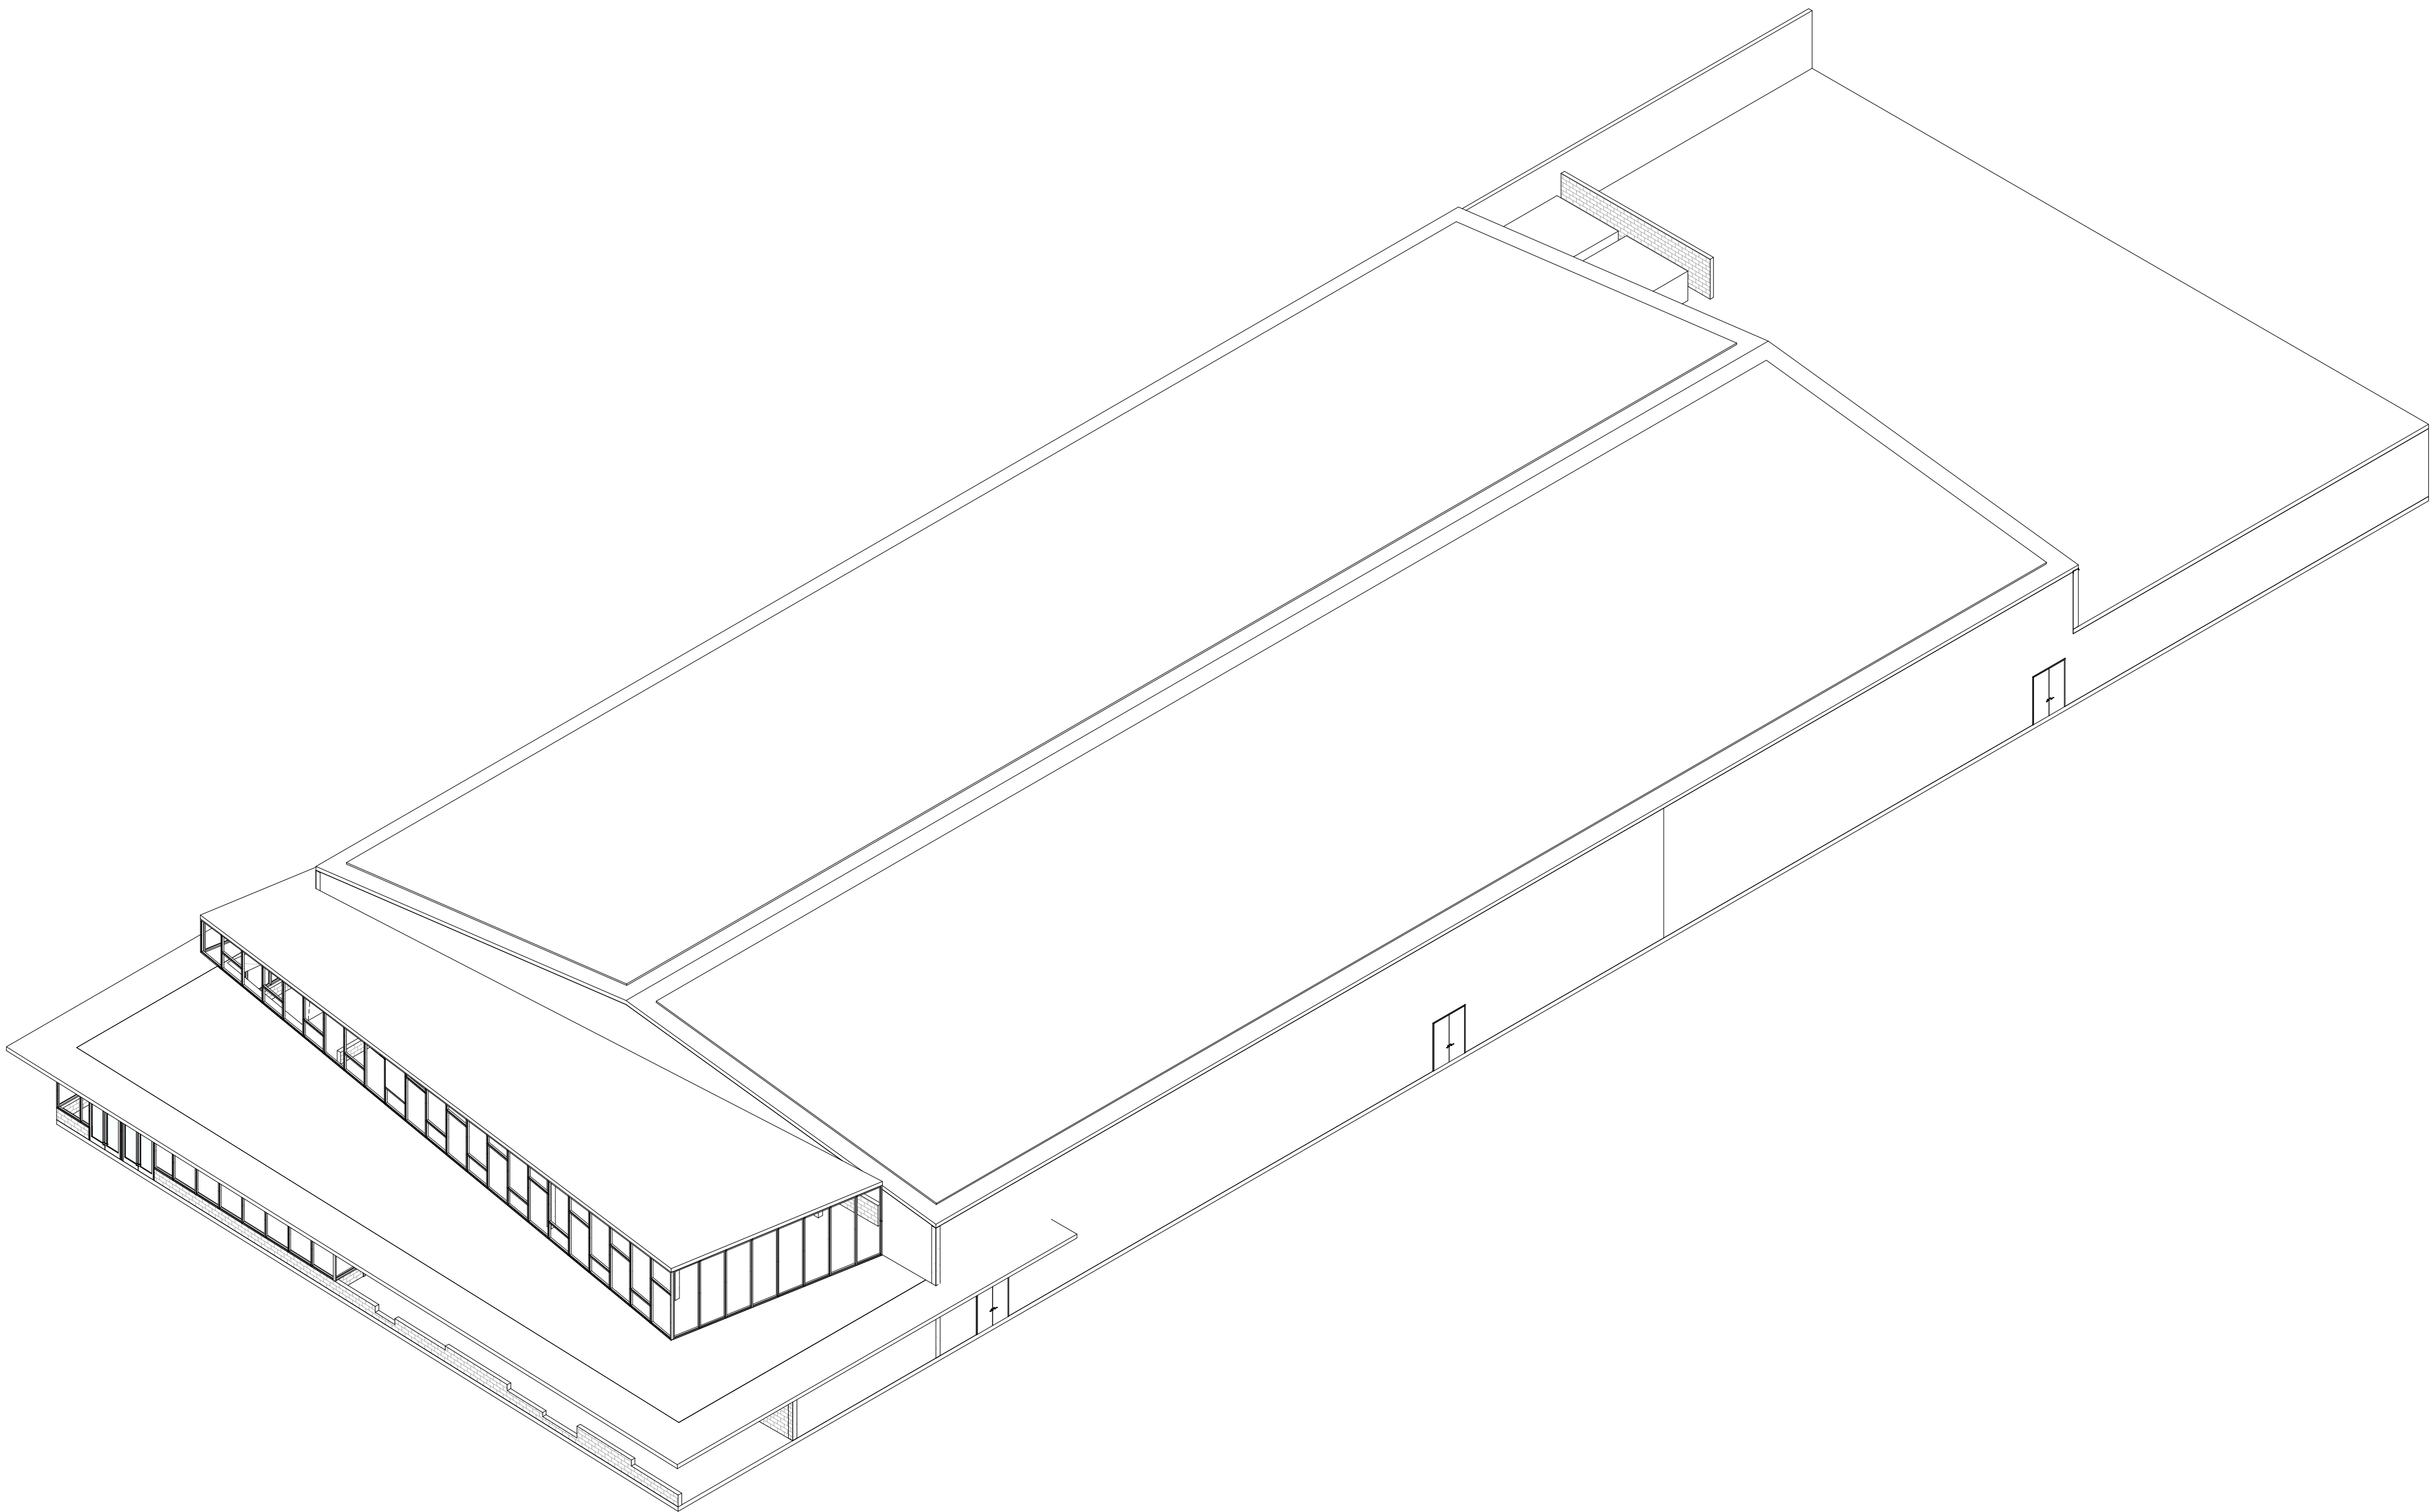

1 SE 3D VIEW

Project Number
2202
Project Title
Belmont Skating &
Sports Facility

297 Concord Ave,
Belmont, MA 02478

Drawing Title
SE 3D View

Design Development

Date/Issued For
08.01.2023


NOT FOR
CONSTRUCTION

Print 24 x 36


Scale

Drawn By
CT

Drawing Number
A-703

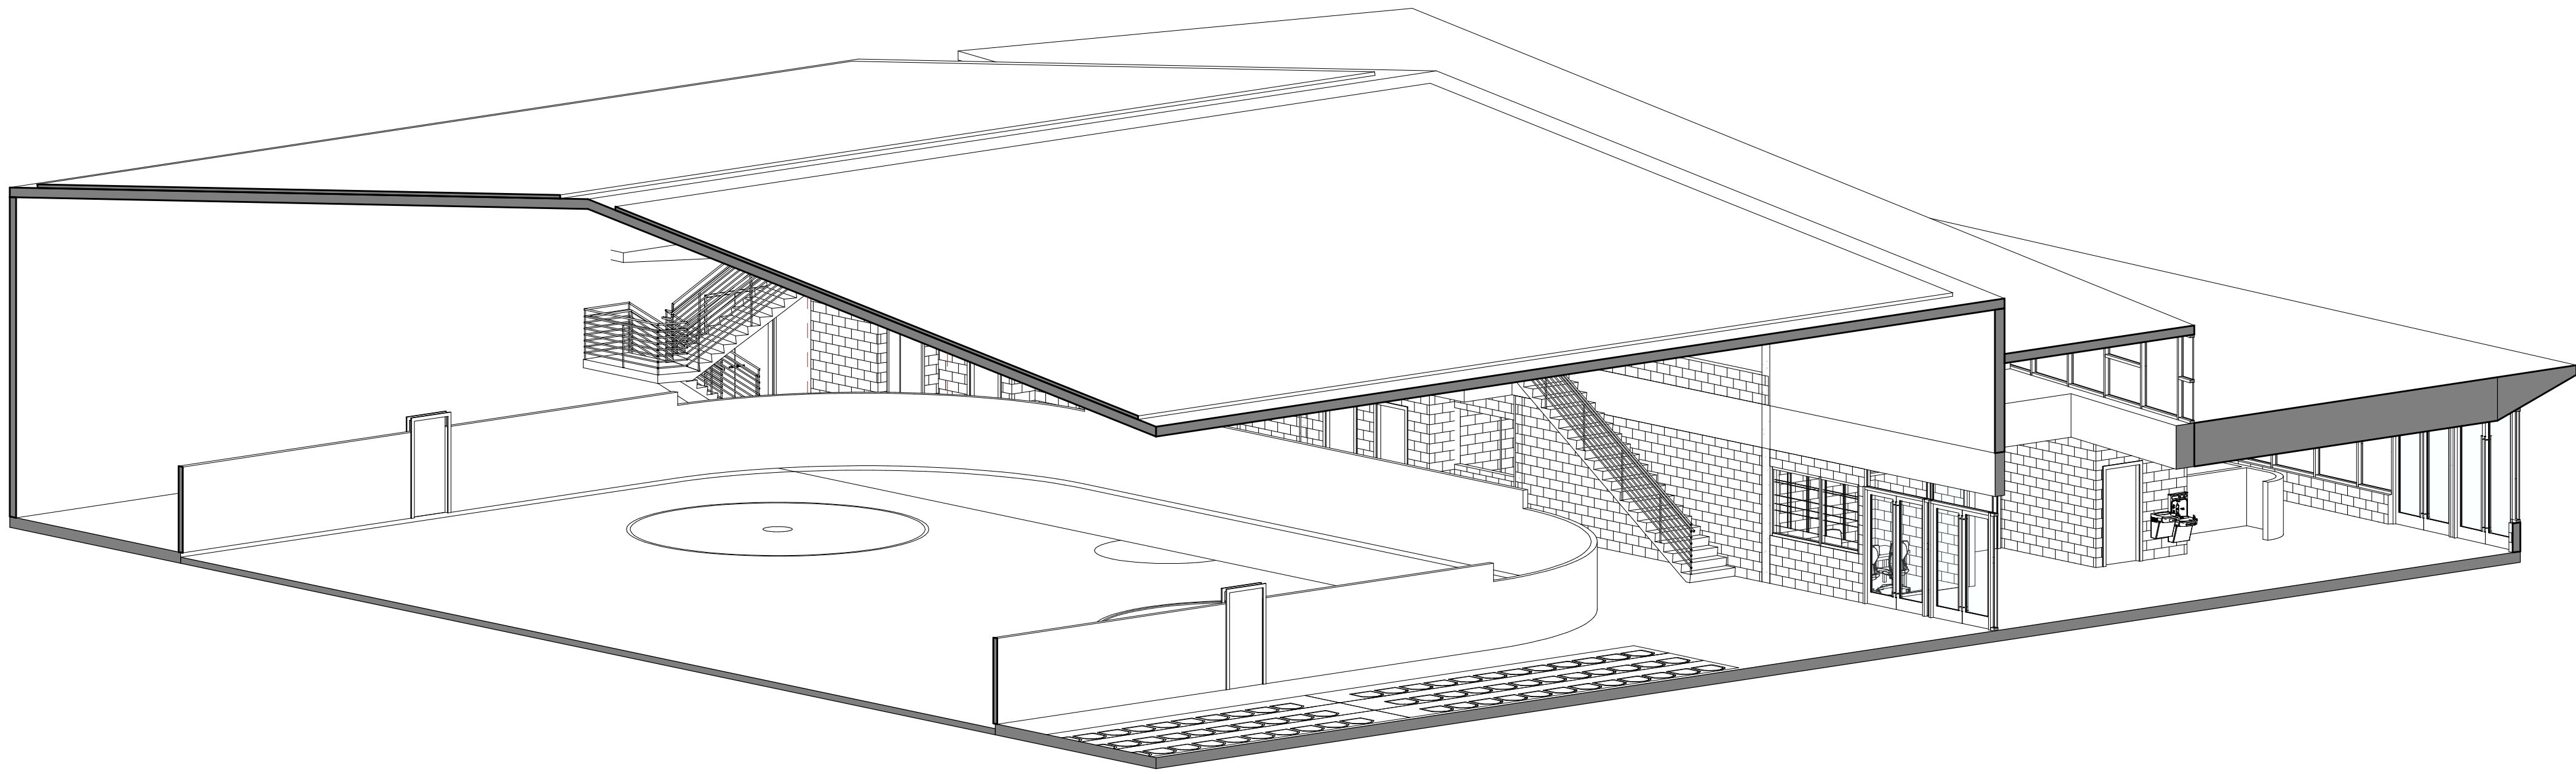

2 Interior 3D Section View 2b

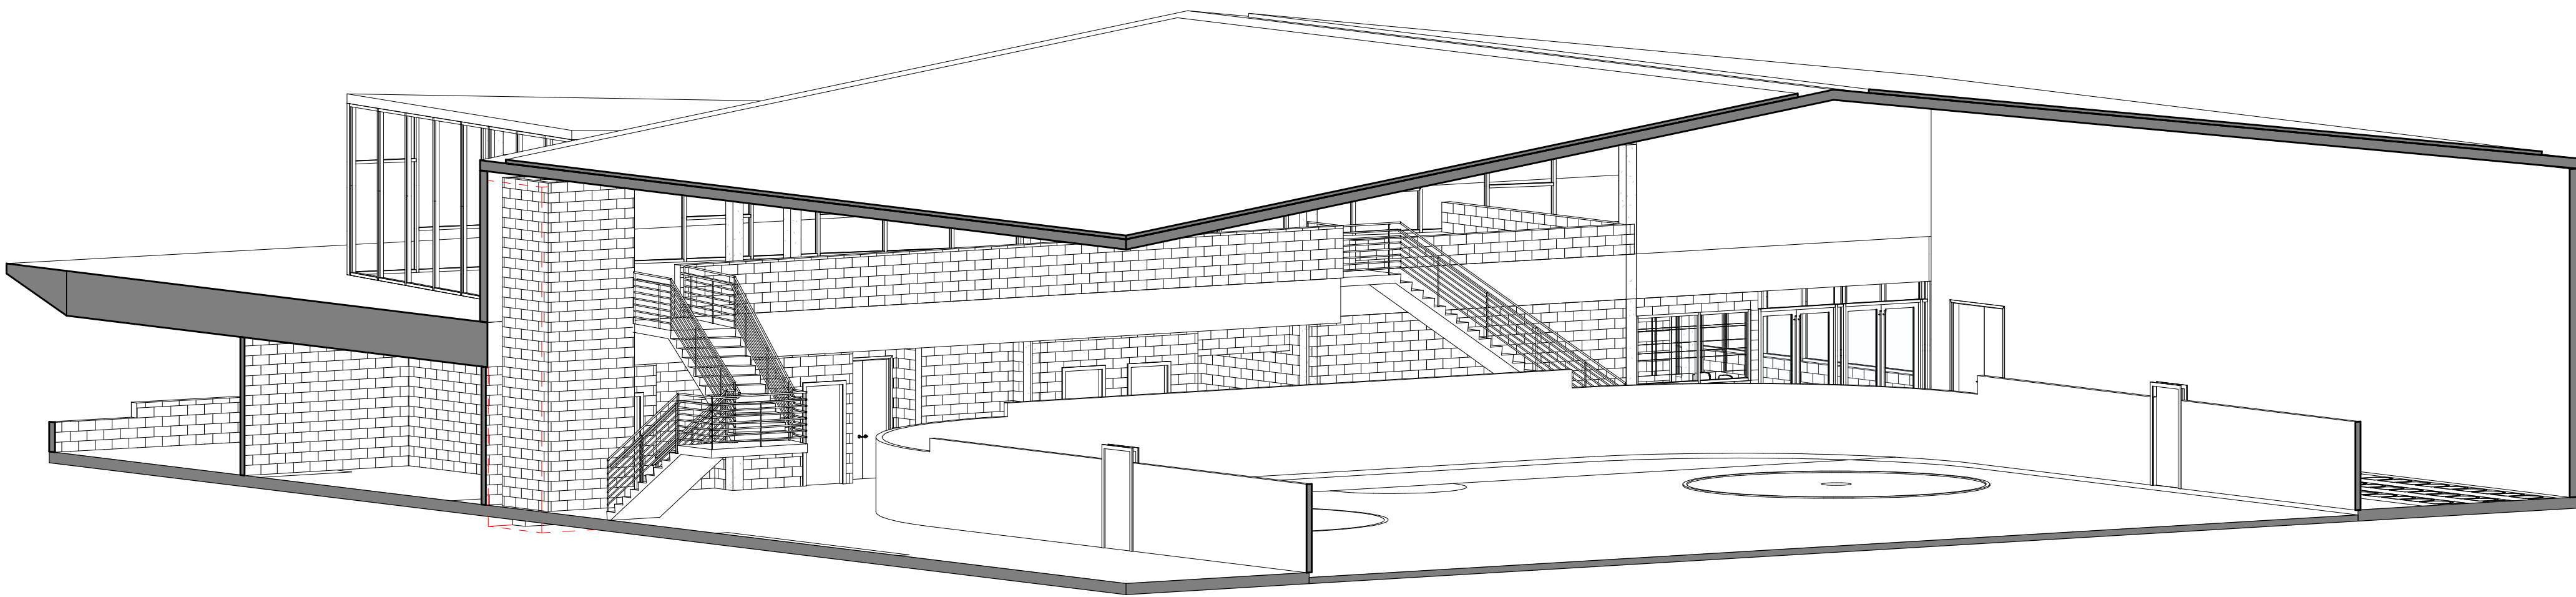

1 Interior 3D Section View 2a

Project Number
2202
Project Title
Belmont Skating &
Sports Facility

297 Concord Ave,
Belmont, MA 02478

Drawing Title
Interior 3D Section
View 2

Design Development

Date/Issued For
08.01.2023


NOT FOR
CONSTRUCTION

Scale
Print 24 x 36

Drawn By
CT

Drawing Number
A-705

The Galante Architecture Studio, Inc. expressly reserves the common law copyrights in these drawings. These drawings are not to be reproduced in any manner, nor are they to be assigned to a third party without the expressed written permission and consent of The Galante Architecture Studio, Inc.

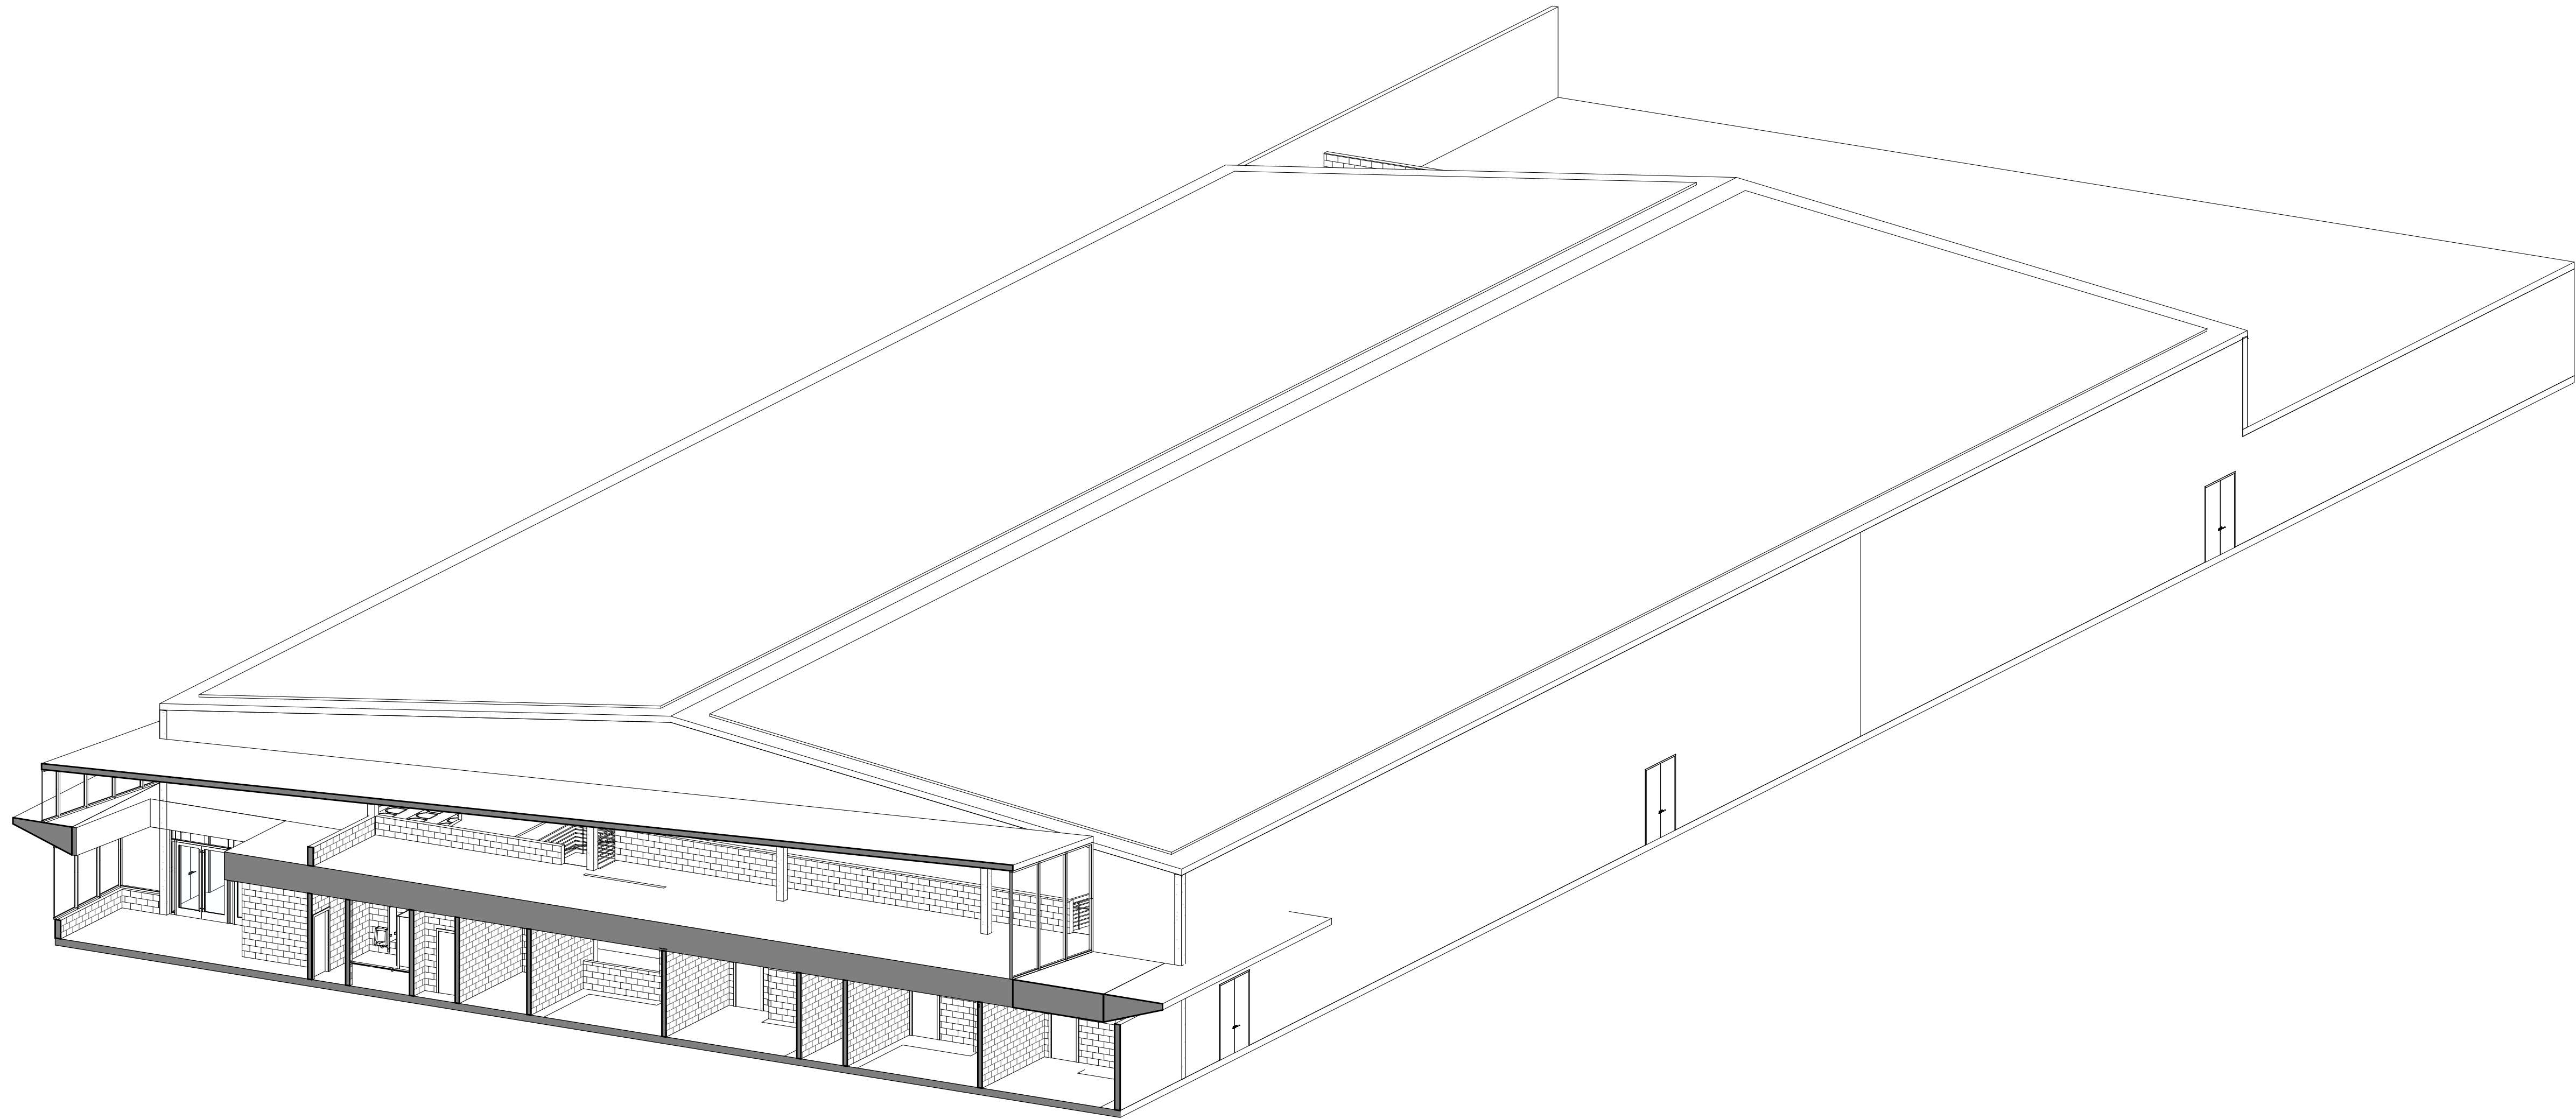

1 Interior 3D Section View 3

Project Number
2202
Project Title
Belmont Skating &
Sports Facility

297 Concord Ave,
Belmont, MA 02478

Drawing Title
Interior 3D Section
View 3

Design Development

Date/Issued For
08.01.2023

NOT FOR
CONSTRUCTION


Print 24 x 36

Scale

Drawn By
CT

Drawing Number

A-706

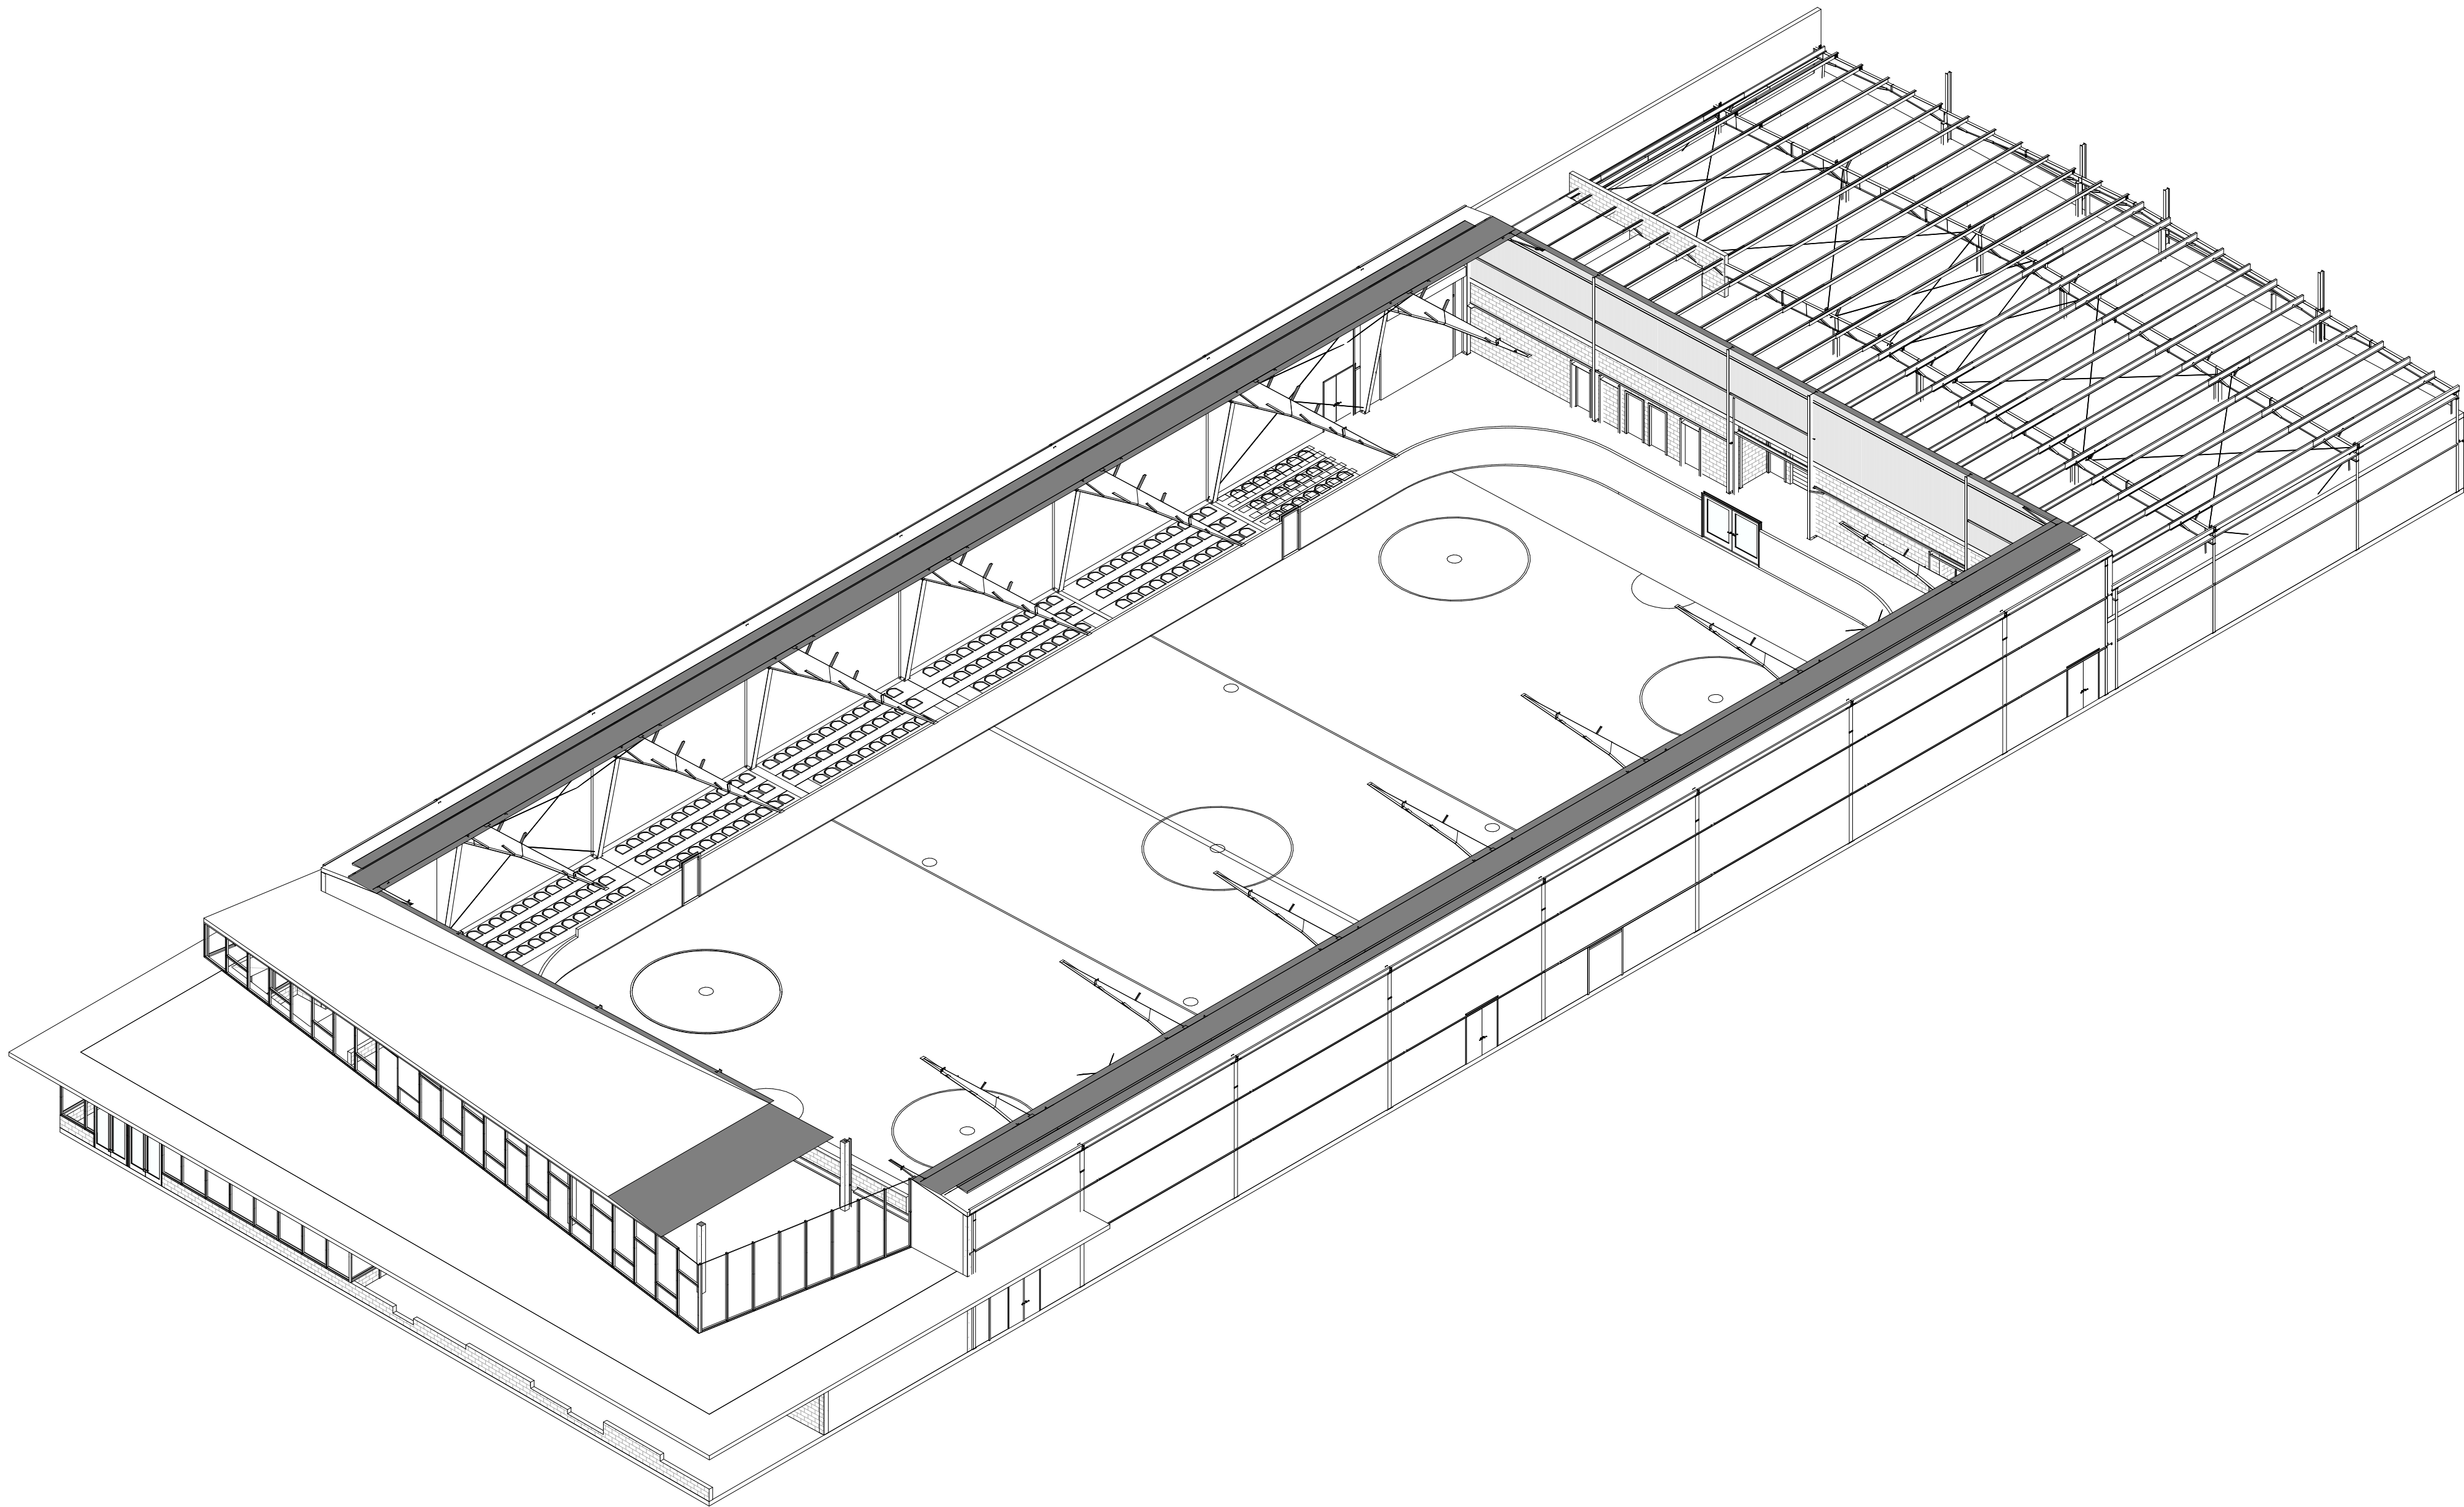

1 Interior 3D Section View 4

Project Number
2202
Project Title
Belmont Skating &
Sports Facility

297 Concord Ave,
Belmont, MA 02478

Drawing Title
Interior 3D Section
View 4

Design Development

Date/Issued For
08.01.2023

NOT FOR
CONSTRUCTION

Scale
Print 24 x 36

Drawn By
CT

Drawing Number
A-707