

Belmont Skating & Sports Facility

297 Concord Ave, Belmont, MA 02478

15% Construction Documents


10.10.2023

NOT FOR CONSTRUCTION


DRAWING INDEX

Drawing Index	
Sheet Number	Sheet Name
<varies>	<varies>
AS-100	Existing Site Plan
AS-101	Architectural Site Plan
<varies>	<varies>
A-103	1st Floor Plan
A-104	1st Floor Dimension Plan
A-105	1st Floor Reflected Ceiling Plan
A-108	1st Floor Furniture Plan
A-115	Roof Plan
A-201	Building Elevations
A-202	Building Elevations
A-300	Building Sections
A-301	Building Sections
A-315	East + West Wall Sections
A-316	South Wall Sections


Drawing Index	
Sheet Number	Sheet Name

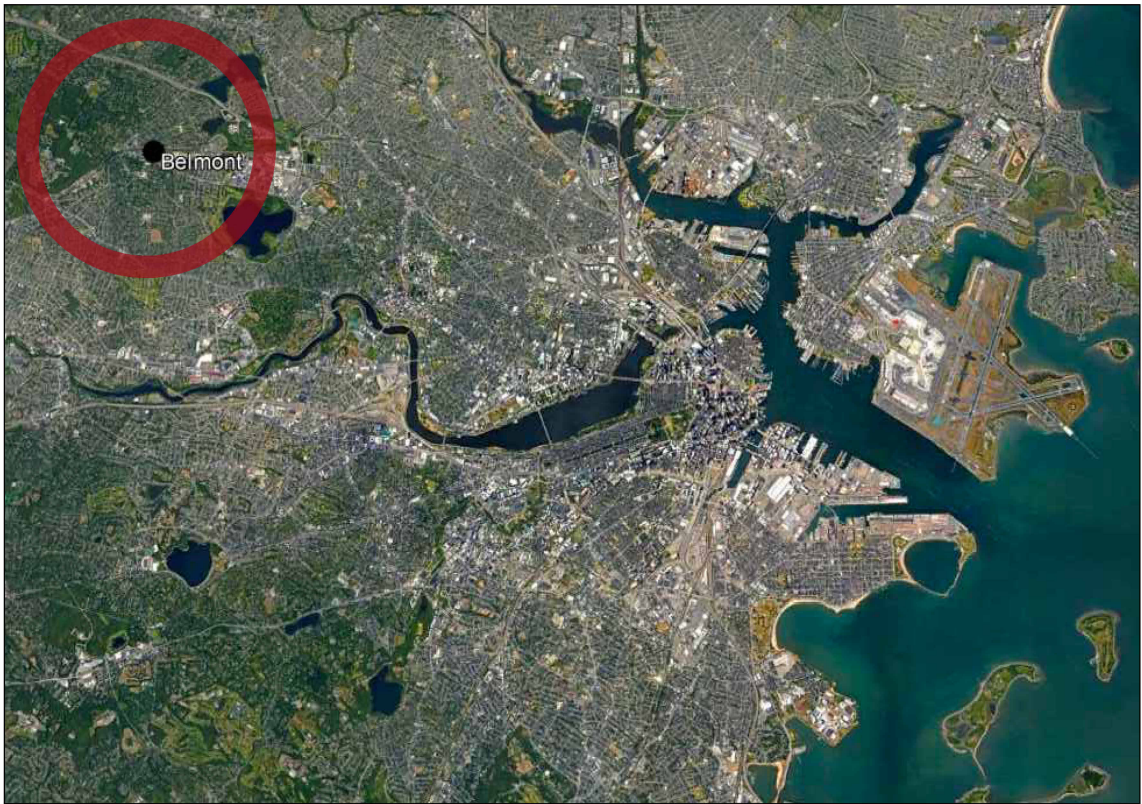

Location Within City of Boston

 

Location Within Belmont

 

In conformation with the Commonwealth of Massachusetts State Building Code, I hereby certify to the best of my knowledge that the plans, computations and specifications meet the applicable provisions of said code, all acceptable engineering practices and all applicable laws and ordinances.


The Galante Architecture Studio, Inc. expressly reserves the common law copyrights in these drawings. These drawings are not to be reproduced in any manner, nor are they to be assigned to a third party without the expressed written permission and consent of The Galante Architecture Studio, Inc.



TGAS

THE GALANTE ARCHITECTURE STUDIO INC

146 MT AUBURN ST CAMBRIDGE, MA 02138
6 1 7 5 7 6 2 5 0 0
WWW.GALANTEARCHITECTURE.COM

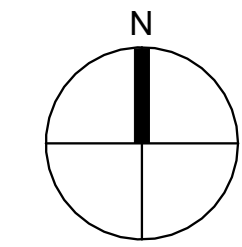

Project Number
2202
Project Title
Belmont Skating &
Sports Facility

297 Concord Ave,
Belmont, MA 02478

Drawing Title
Existing Site Plan

15% Construction
Documents

Date/Issued For
10.10.2023

NOT FOR
CONSTRUCTION


Scale
1" = 30'-0"

Drawn By
CT

Drawing Number
AS-100

1 Existing Site Plan
1" = 30'-0"

The Galante Architecture Studio, Inc. expressly reserves the common law copyrights in these drawings. These drawings are not to be reproduced in any manner, nor are they to be assigned to a third party without the expressed written permission and consent of The Galante Architecture Studio, Inc.

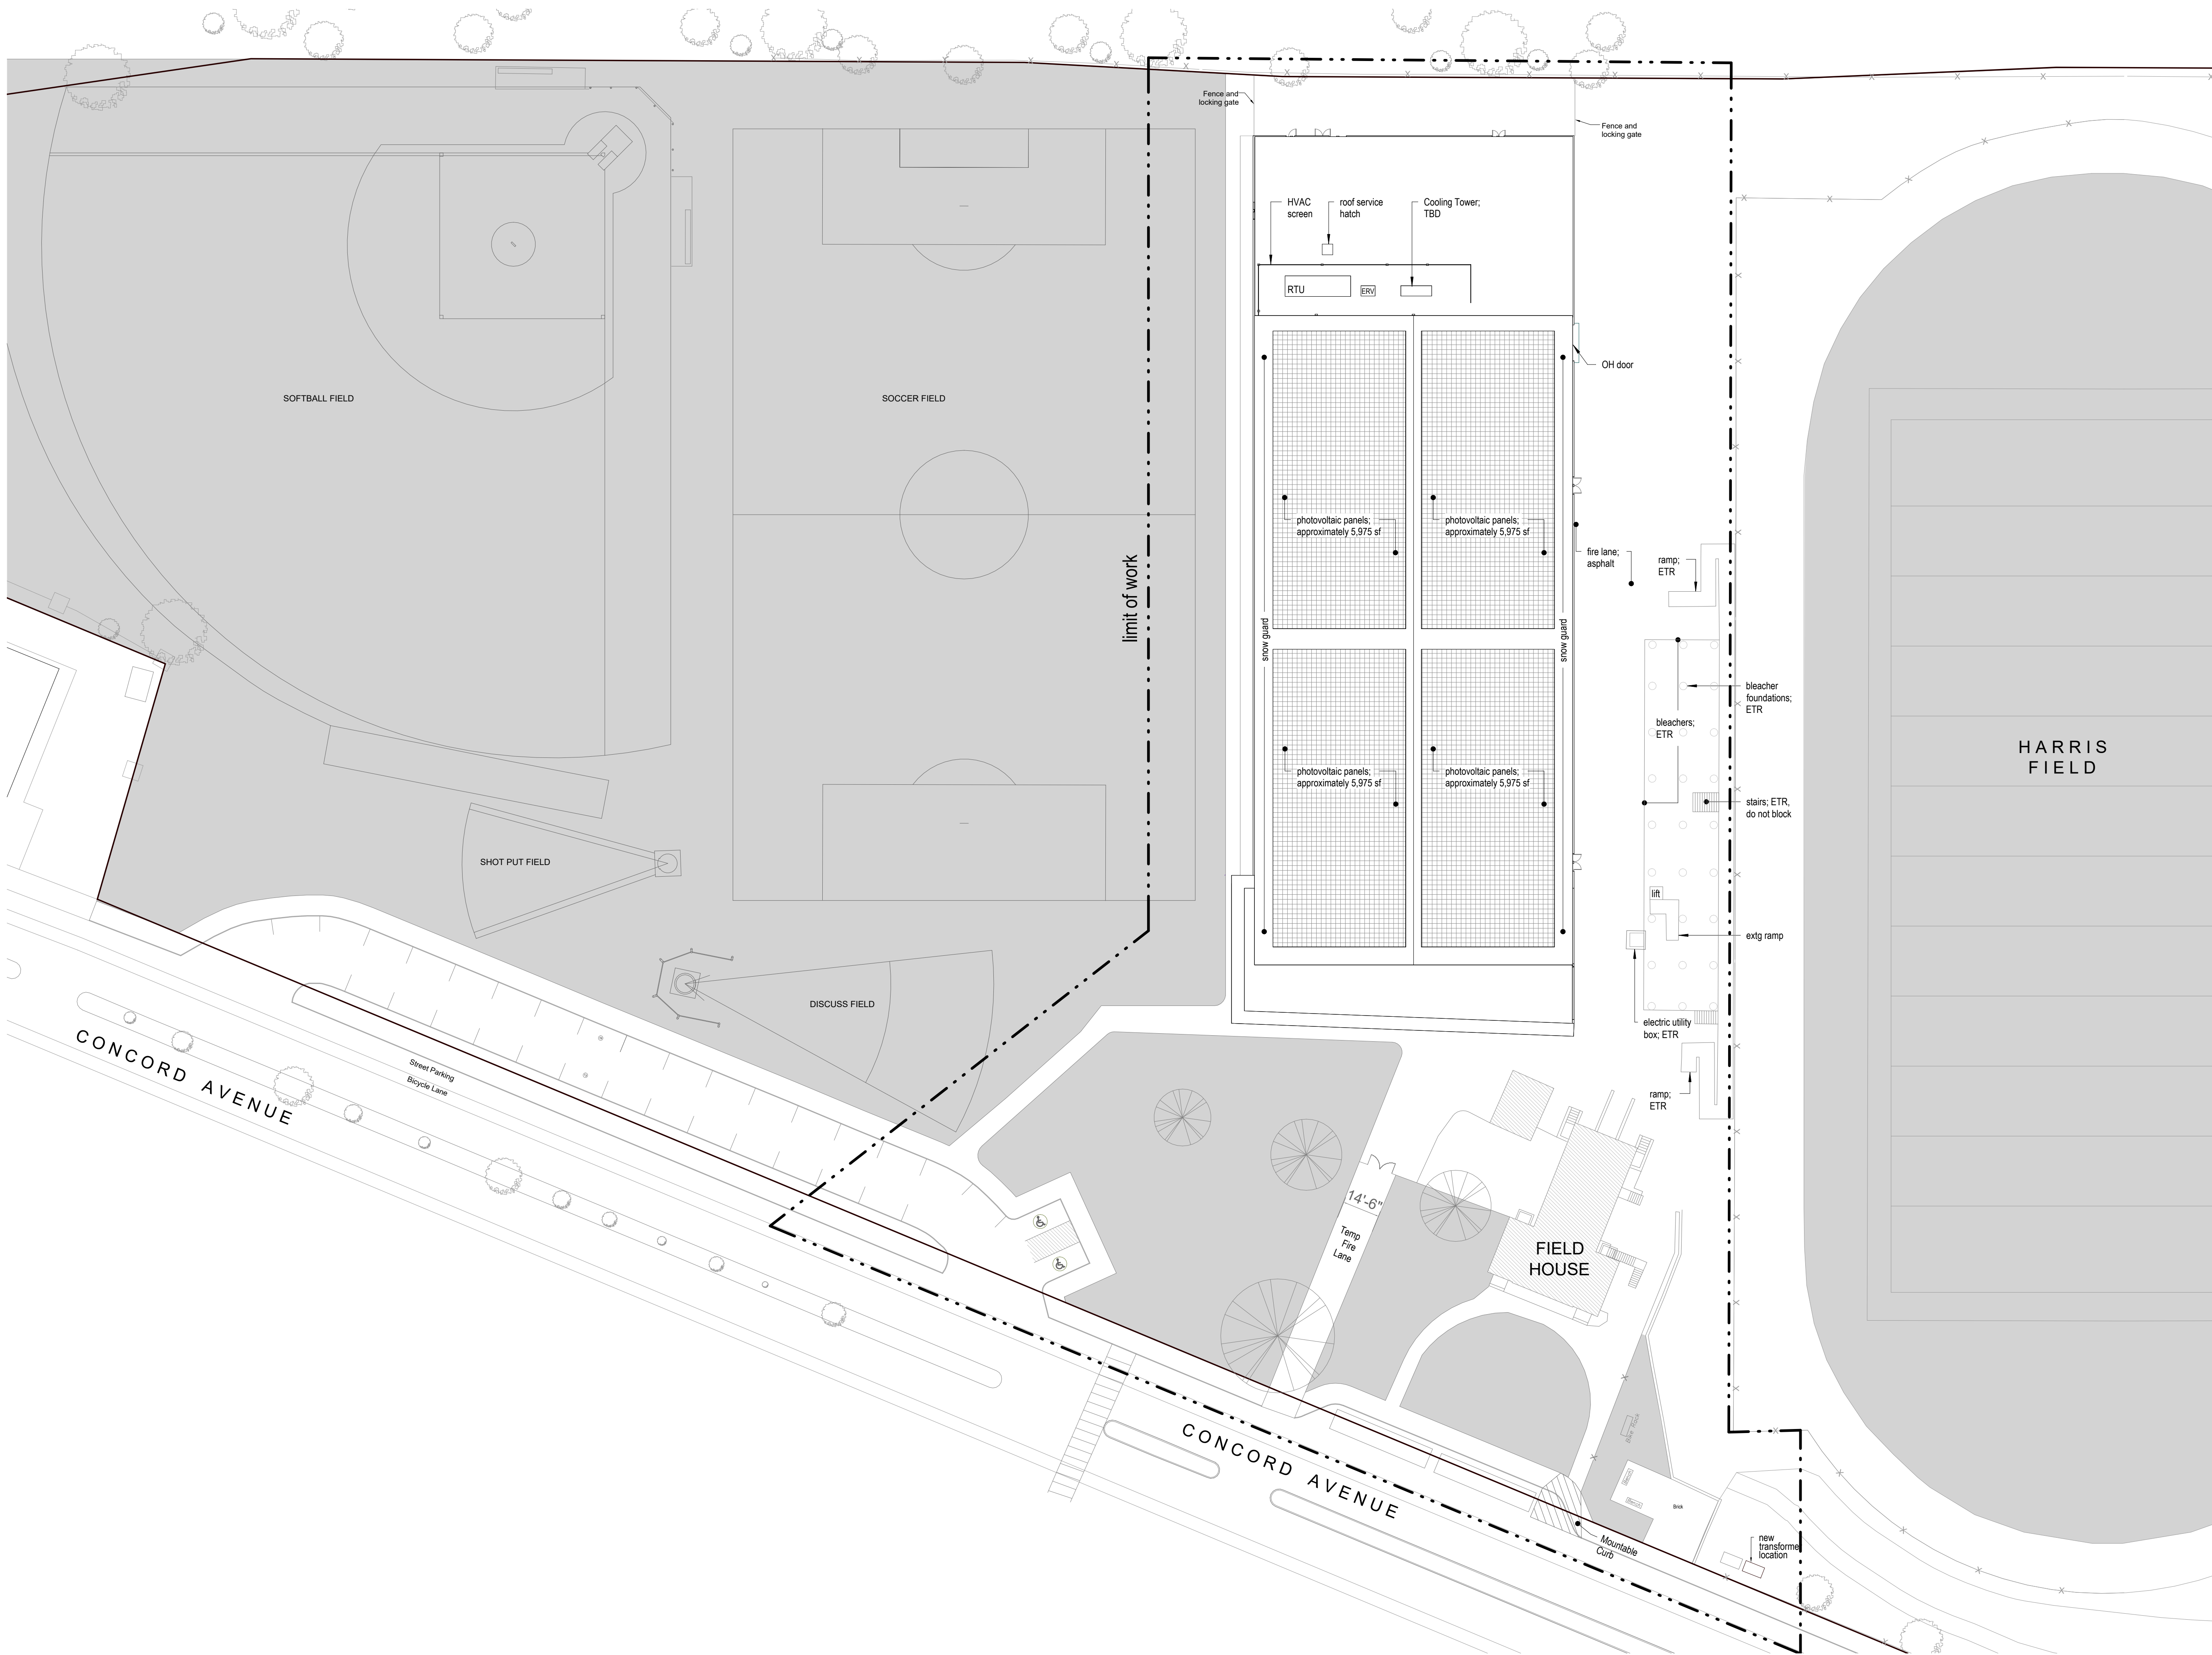


TGAS

THE GALANTE ARCHITECTURE STUDIO INC

146 MT AUBURN ST CAMBRIDGE, MA 02138

6 1 7 5 7 6 2 5 0 0

WWW.GALANTEARCHITECTURE.COM

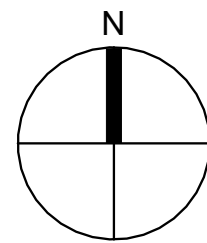

Project Number
2202
Project Title
Belmont Skating &
Sports Facility

297 Concord Ave,
Belmont, MA 02478

Drawing Title
Architectural Site
Plan

15% Construction
Documents

Date/Issued For
10.10.2023

NOT FOR
CONSTRUCTION

Print 24 x 36

Scale
1" = 30'-0"


Drawn By
CT

Drawing Number

AS-101

1 Site Plan
1" = 30'-0"

The Galante Architecture Studio, Inc. expressly reserves the common law copyrights in these drawings. These drawings are not to be reproduced in any manner, nor are they to be assigned to a third party without the expressed written permission and consent of The Galante Architecture Studio, Inc.

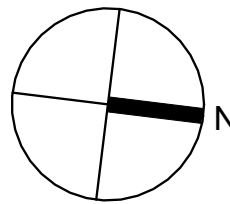

Project Number
2202
Project Title
Belmont Skating & Sports Facility

297 Concord Ave,
Belmont, MA 02478

Drawing Title
1st Floor Plan

15% Construction
Documents

Date/Issued For
10.10.2023

NOT FOR
CONSTRUCTION


Print 24 x 36

Scale
1/16" = 1'-0"


Drawn By
CT

Drawing Number

A-103

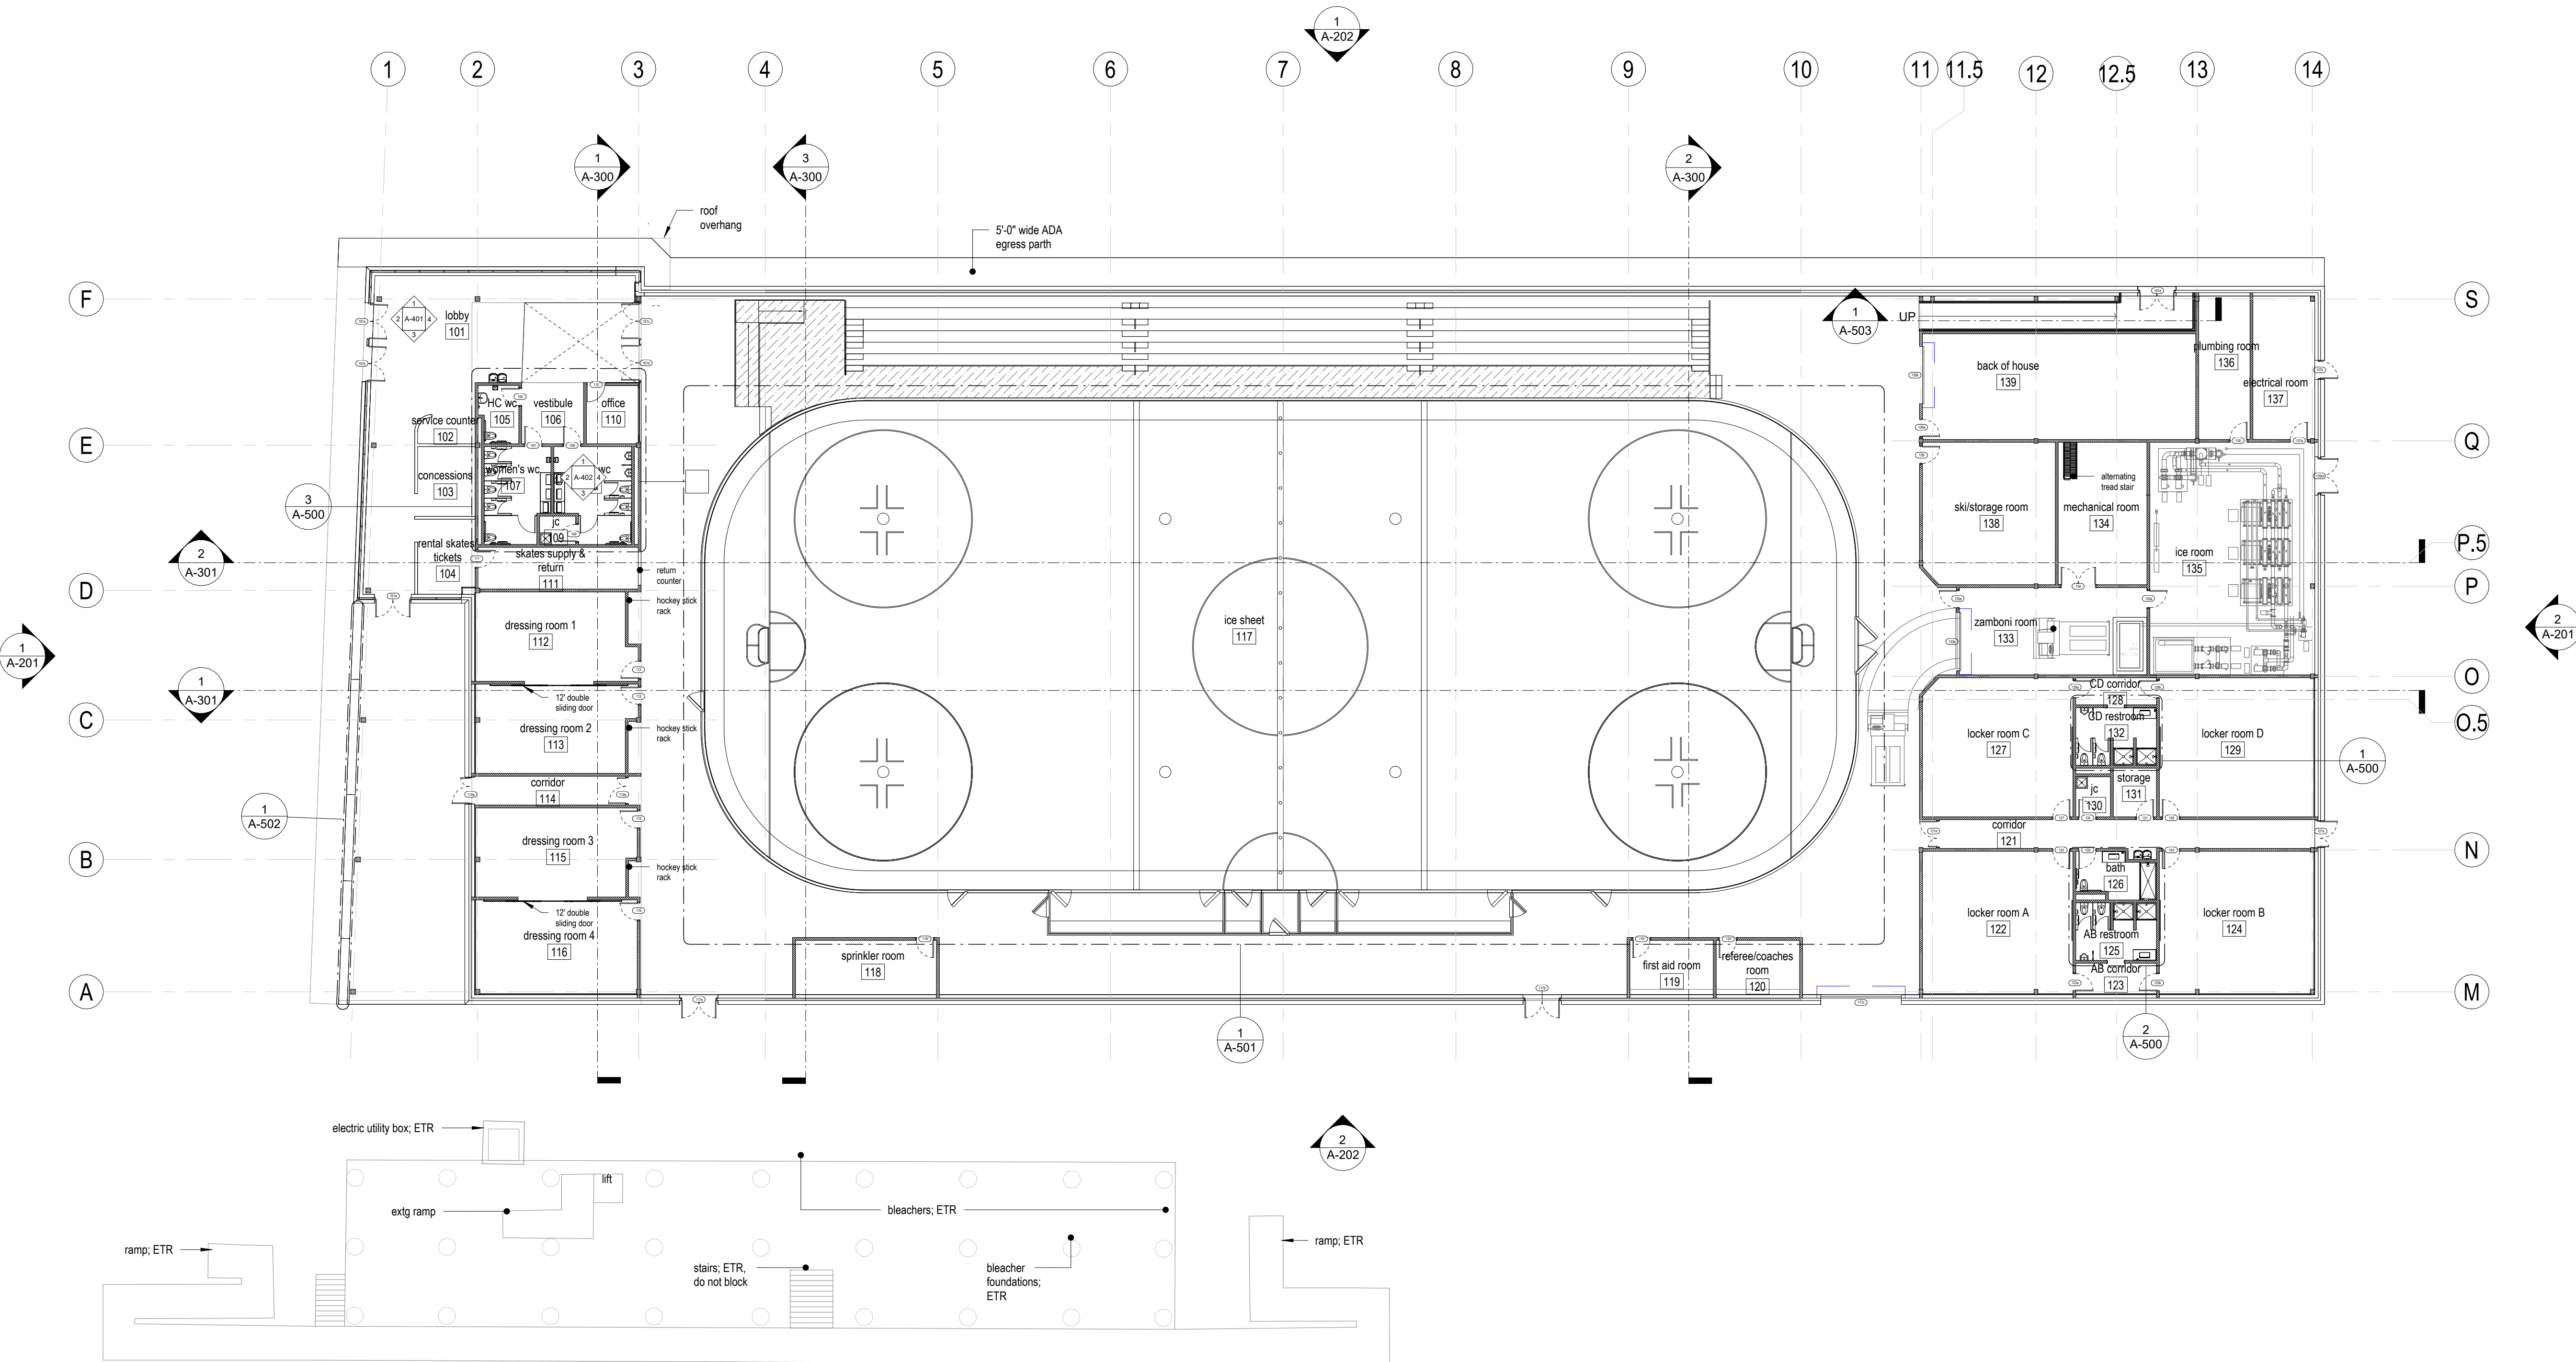

1 1st Floor Plan
1/16" = 1'-0"

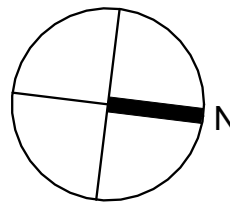

Project Number
2202
Project Title
Belmont Skating &
Sports Facility

297 Concord Ave,
Belmont, MA 02478

Drawing Title
1st Floor
Dimension Plan

15% Construction
Documents

Date/Issued For
10.10.2023


NOT FOR
CONSTRUCTION

Print 24 x 36


Scale
1/16" = 1'-0"

Drawn By
CT

Drawing Number
A-104

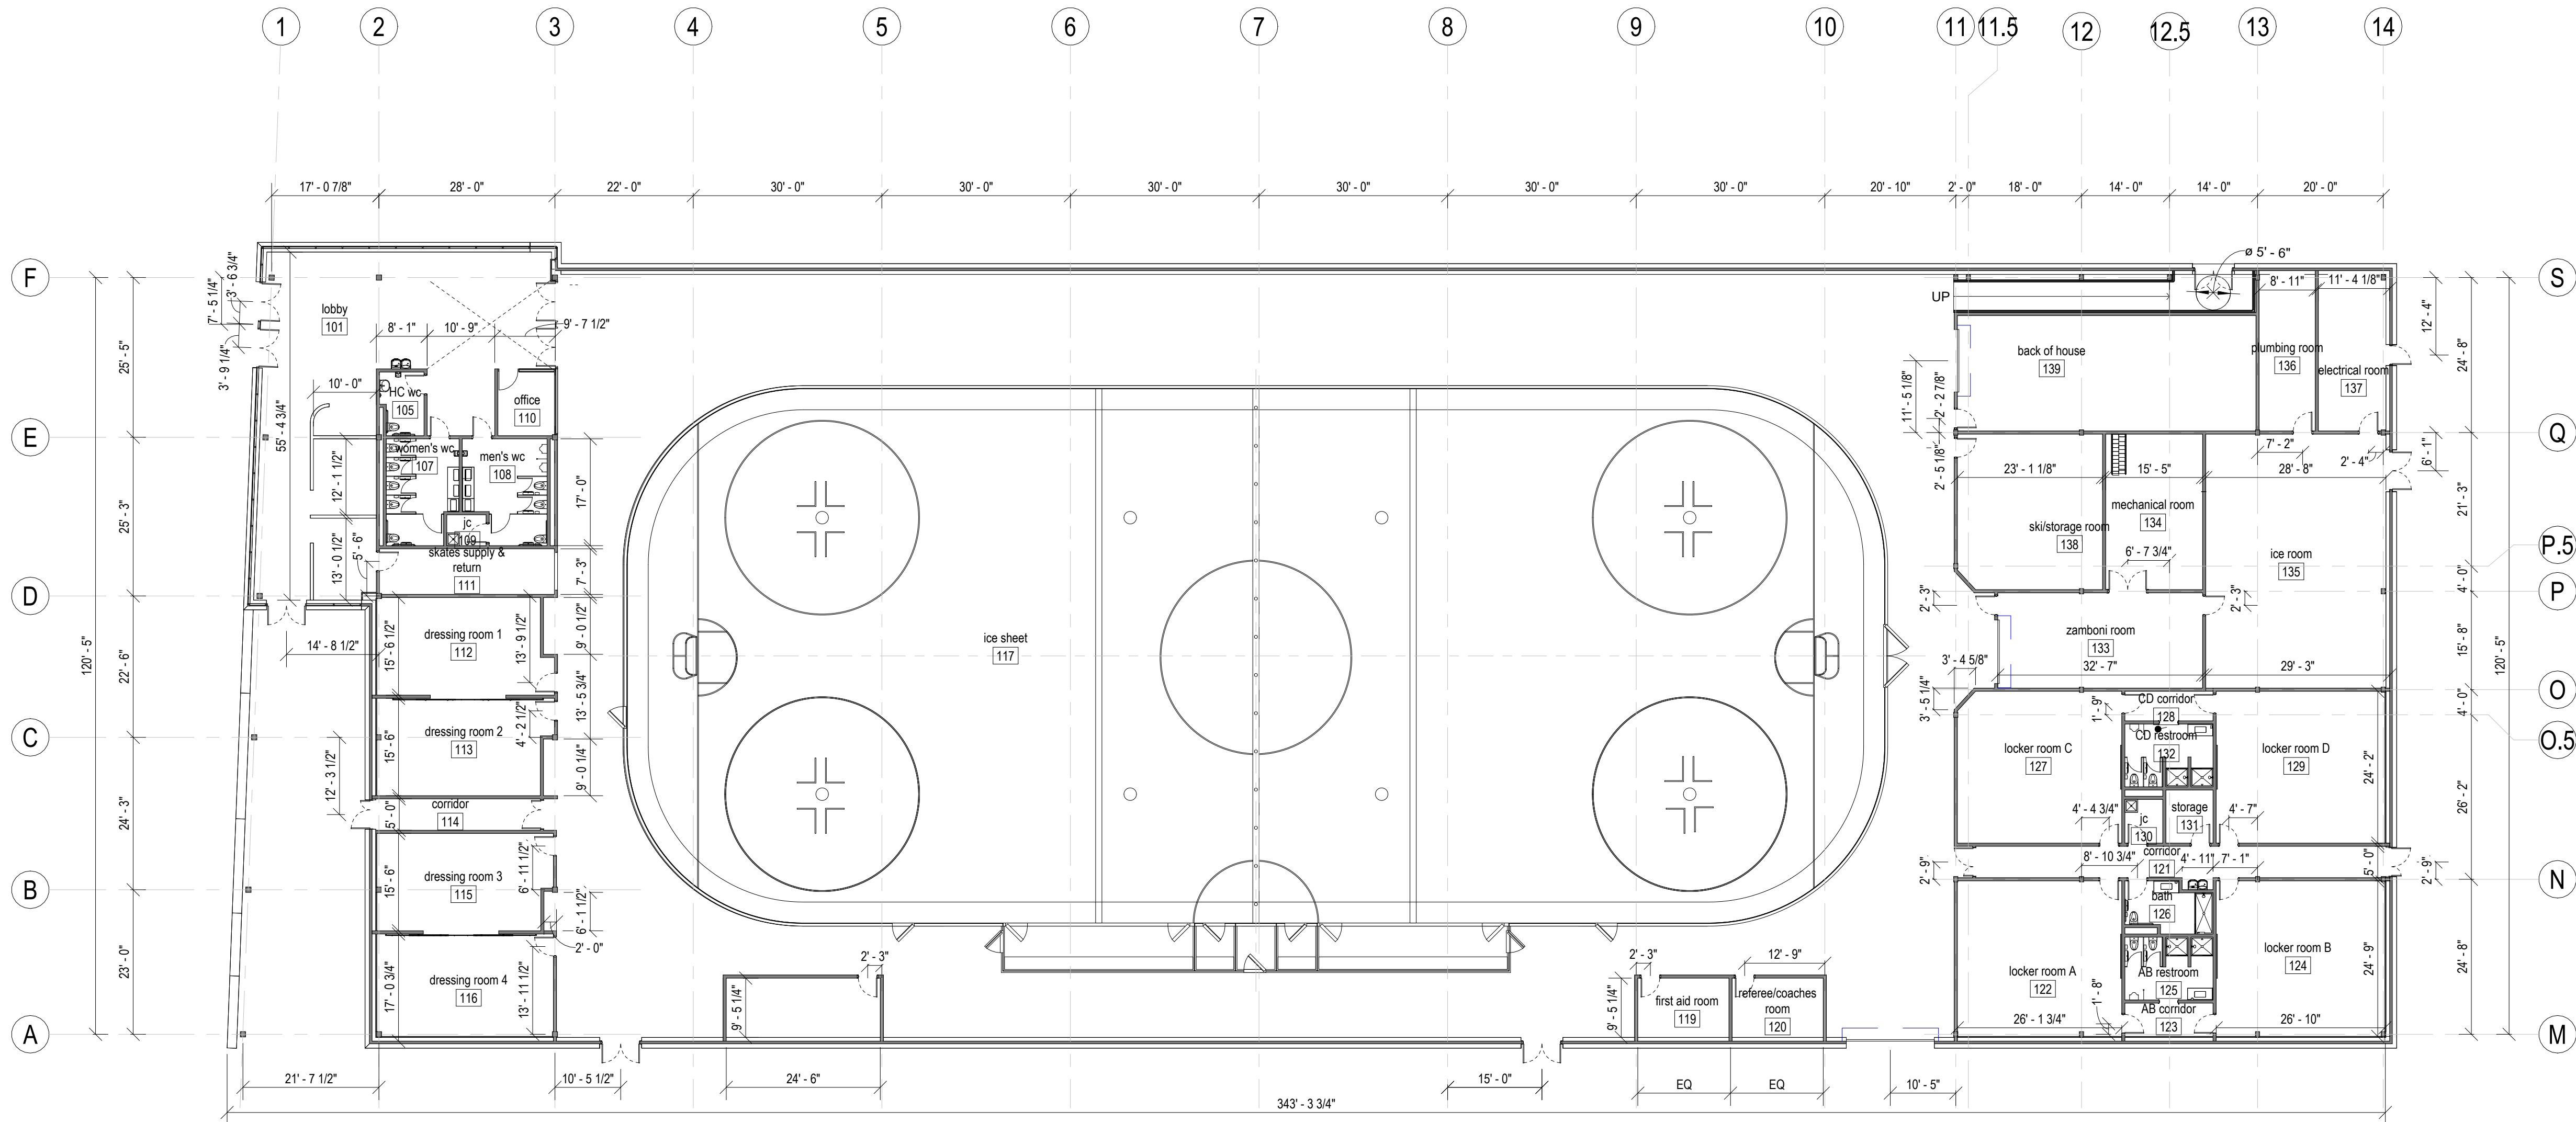

SCHEDULE							
Symbol	Label	Quantity	Manufacturer	Catalog Number	Description	Light Loss Factor	Wattage
	P1	70	Lithonia Lighting	IBG 30000LM HEF PFL GND 40K 80CRI	IBG LED high bay, 24 inch, 30,000 lumens, high efficiency, polycarbonate frosted lens, general distribution, 4000 K 80 CRI	0.9	171.61
	P2	19	Spitzer	SCLR D120 100L C 40K FINISH C1 D0	SOL DIRECT 4 FT DIAMETER 10,000 LUMEN 4000K PENDANT 10% 0-10V DIM	0.9	107.206
	P3	42	Lithonia Lighting	BLWP4 40L ADP LP840	BLWP 4ft 4000 Nominal Lumens, Curved Linear Prismatic lens, 4000K CCT, 80CRI	0.9	34.54
	P4	11	Lithonia Lighting	CSS L48 4000LM MVOLT 40K 80CRI	LED STRIP LIGHT, 4FT, SINGLE LENS, 4000 LUMEN, 120-277V, 4000K CCT, 80CRI	0.9	35.25
	P5	19	BARTCO LIGHTING	BLT215-4-40-D-H-A-NA-C4-FINISH	3"L. X 44-1/2"W. X 4"H. LED LUMINAIRE DIFFUSED LENS; 4000K; PENDANT; DROP LENS AND REMOTE DRIVER	0.9	41
	R1	27	Lithonia Lighting	CPX 2X2 AL07 (Mid) SSW7 (40K) SWL MVOLT	LED Panel 2ftX2ft, Switchable Lumens- 3200LM, 80CRI,Switchable White 40K, Satin White, 120-277V,	0.9	25.98
	S1	15	Spitzer	SCLR D60 40L S 40K FINISH C1 DI	SOL DIRECT/INDIRECT SURFACE MOUNT 2 FT DIAMETER 4000 LUMEN 4000K 10% 0-10V DIM	0.9	41.5848
	S2	9	BARTCO LIGHTING	BLT215-4-40-D-H-A-NA-SM-FINISH	3"L. X 44-1/2"W. X 4"H. LED LUMINAIRE DIFFUSED LENS; 4000K; SURFACE MOUNT; DROP LENS AND REMOTE DRIVER	0.9	41
	OS2	33	BARTCO LIGHTING INC	BSW225-4-30-RD-H-SM-SN-AW	White rectangular metal housing with diffuse rectangular p lastic lens; wet-listed w/ wet-listed remote driver enclosure	0.9	41.975
	OW1	6	Lithonia Lighting	WDGE2 LED PO 30K 80CRI T3M	WEDGE2 LED WITH PO - PERFORMANCE PACKAGE, 3000K, 80CRI, TYPE 3 MEDIUM OPTIC	0.9	6.8946

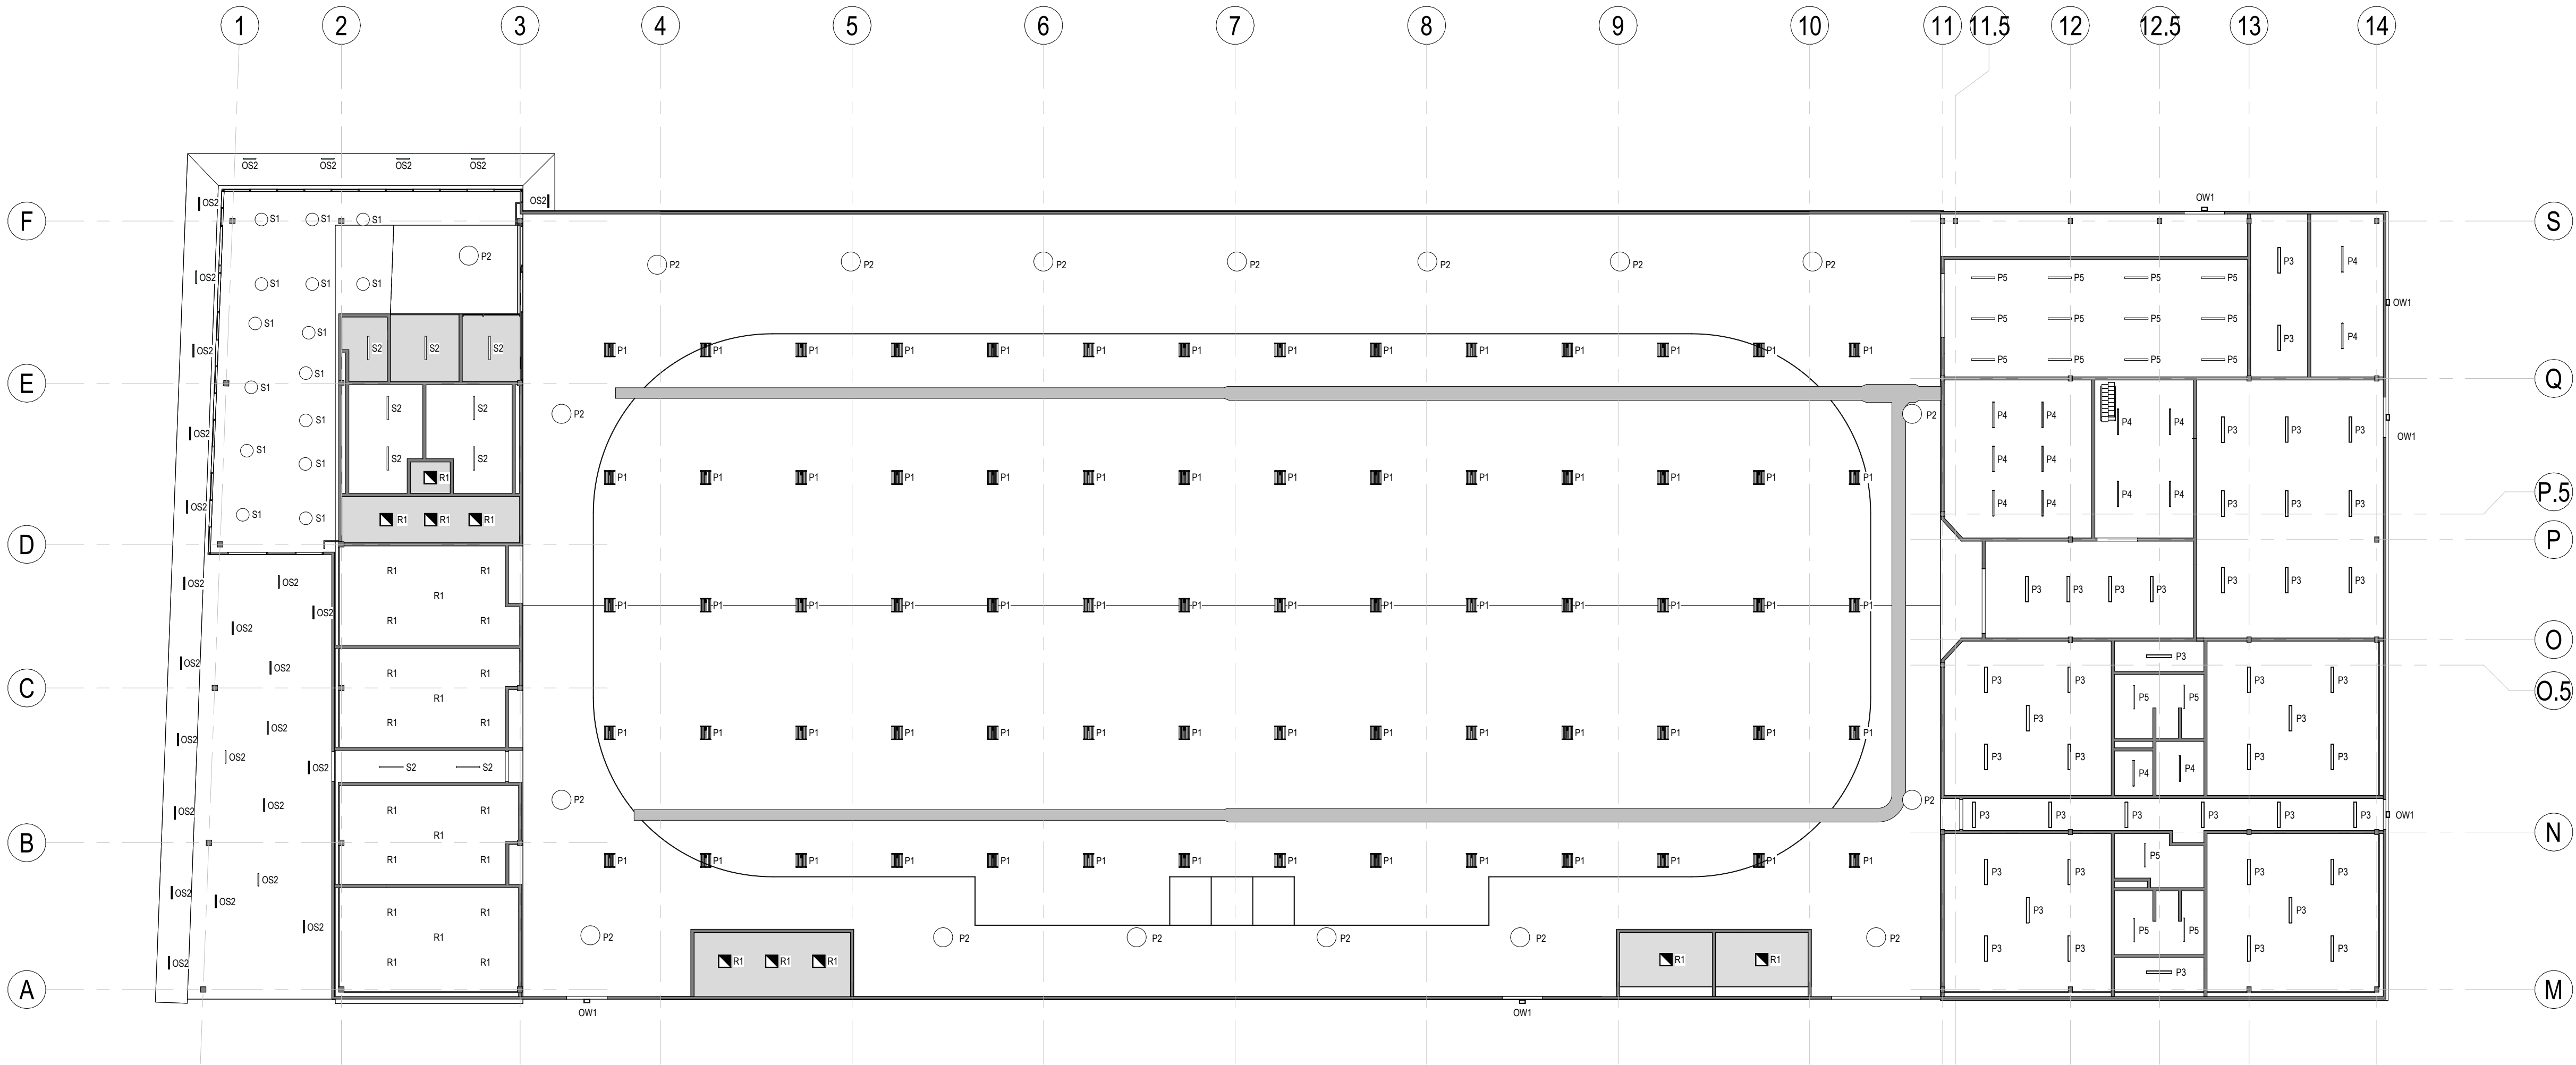

Project Number
2202
Project Title
Belmont Skating &
Sports Facility

297 Concord Ave,
Belmont, MA 02478

Drawing Title
1st Floor Reflected
Ceiling Plan

15% Construction
Documents

Date/Issued For
10.10.2023


NOT FOR
CONSTRUCTION

Scale
1/16" = 1'-0"

Drawn By
CT

Drawing Number
A-105

The Galante Architecture Studio, Inc. expressly reserves the common law copyrights in these drawings. These drawings are not to be reproduced in any manner, nor are they to be assigned to a third party without the expressed written permission and consent of The Galante Architecture Studio, Inc.

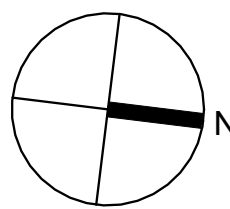

Project Number
2202
Project Title
Belmont Skating & Sports Facility

297 Concord Ave,
Belmont, MA 02478

Drawing Title
1st Floor Furniture
Plan

15% Construction
Documents

Date/Issued For
10.10.2023

NOT FOR
CONSTRUCTION


Print 24 x 36

Scale
1/16" = 1'-0"

Drawn By
CT


Drawing Number

A-108

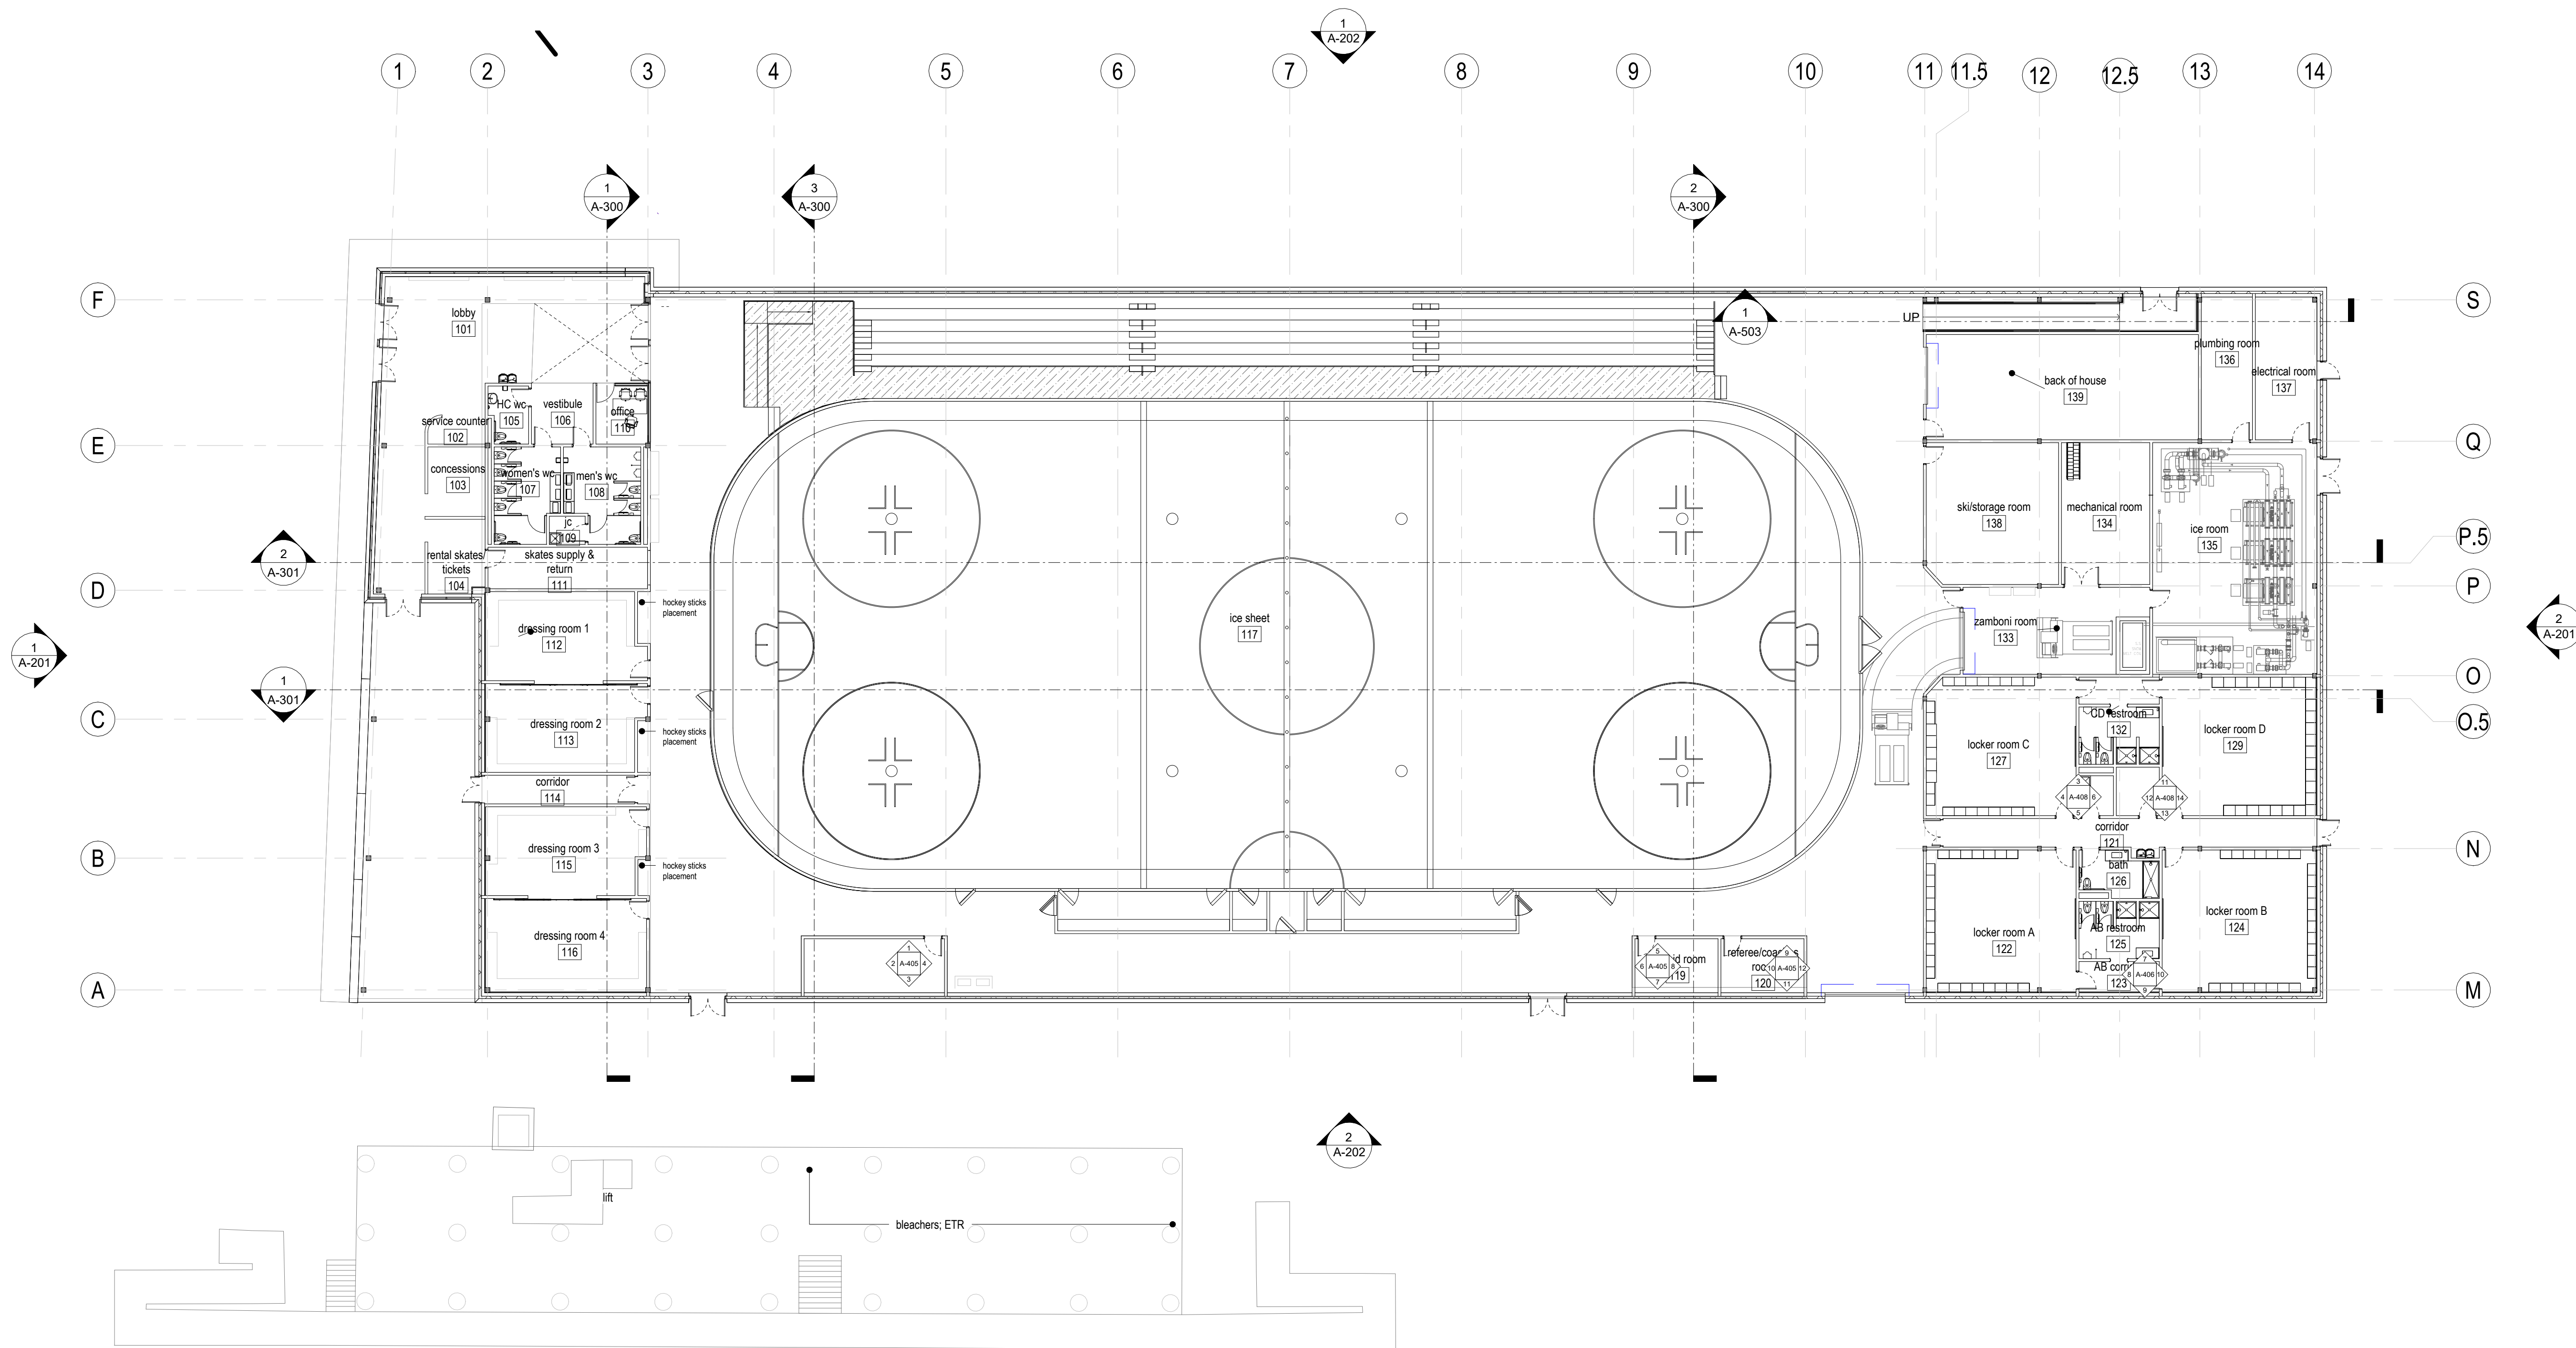

1 1st Floor furniture Plan
1/16" = 1'-0"

The Galante Architecture Studio, Inc. expressly reserves the common law copyrights in these drawings. These drawings are not to be reproduced in any manner, nor are they to be assigned to a third party without the expressed written permission and consent of The Galante Architecture Studio, Inc.

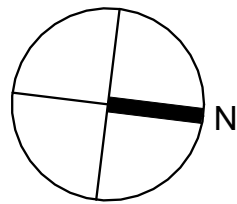

Project Number
2202
Project Title
Belmont Skating &
Sports Facility

297 Concord Ave,
Belmont, MA 02478

Drawing Title
Roof Plan

15% Construction
Documents

Date/Issued For
10.10.2023


NOT FOR
CONSTRUCTION


Print 24 x 36

Scale
1/16" = 1'-0"


Drawn By
CT

Drawing Number
A-115

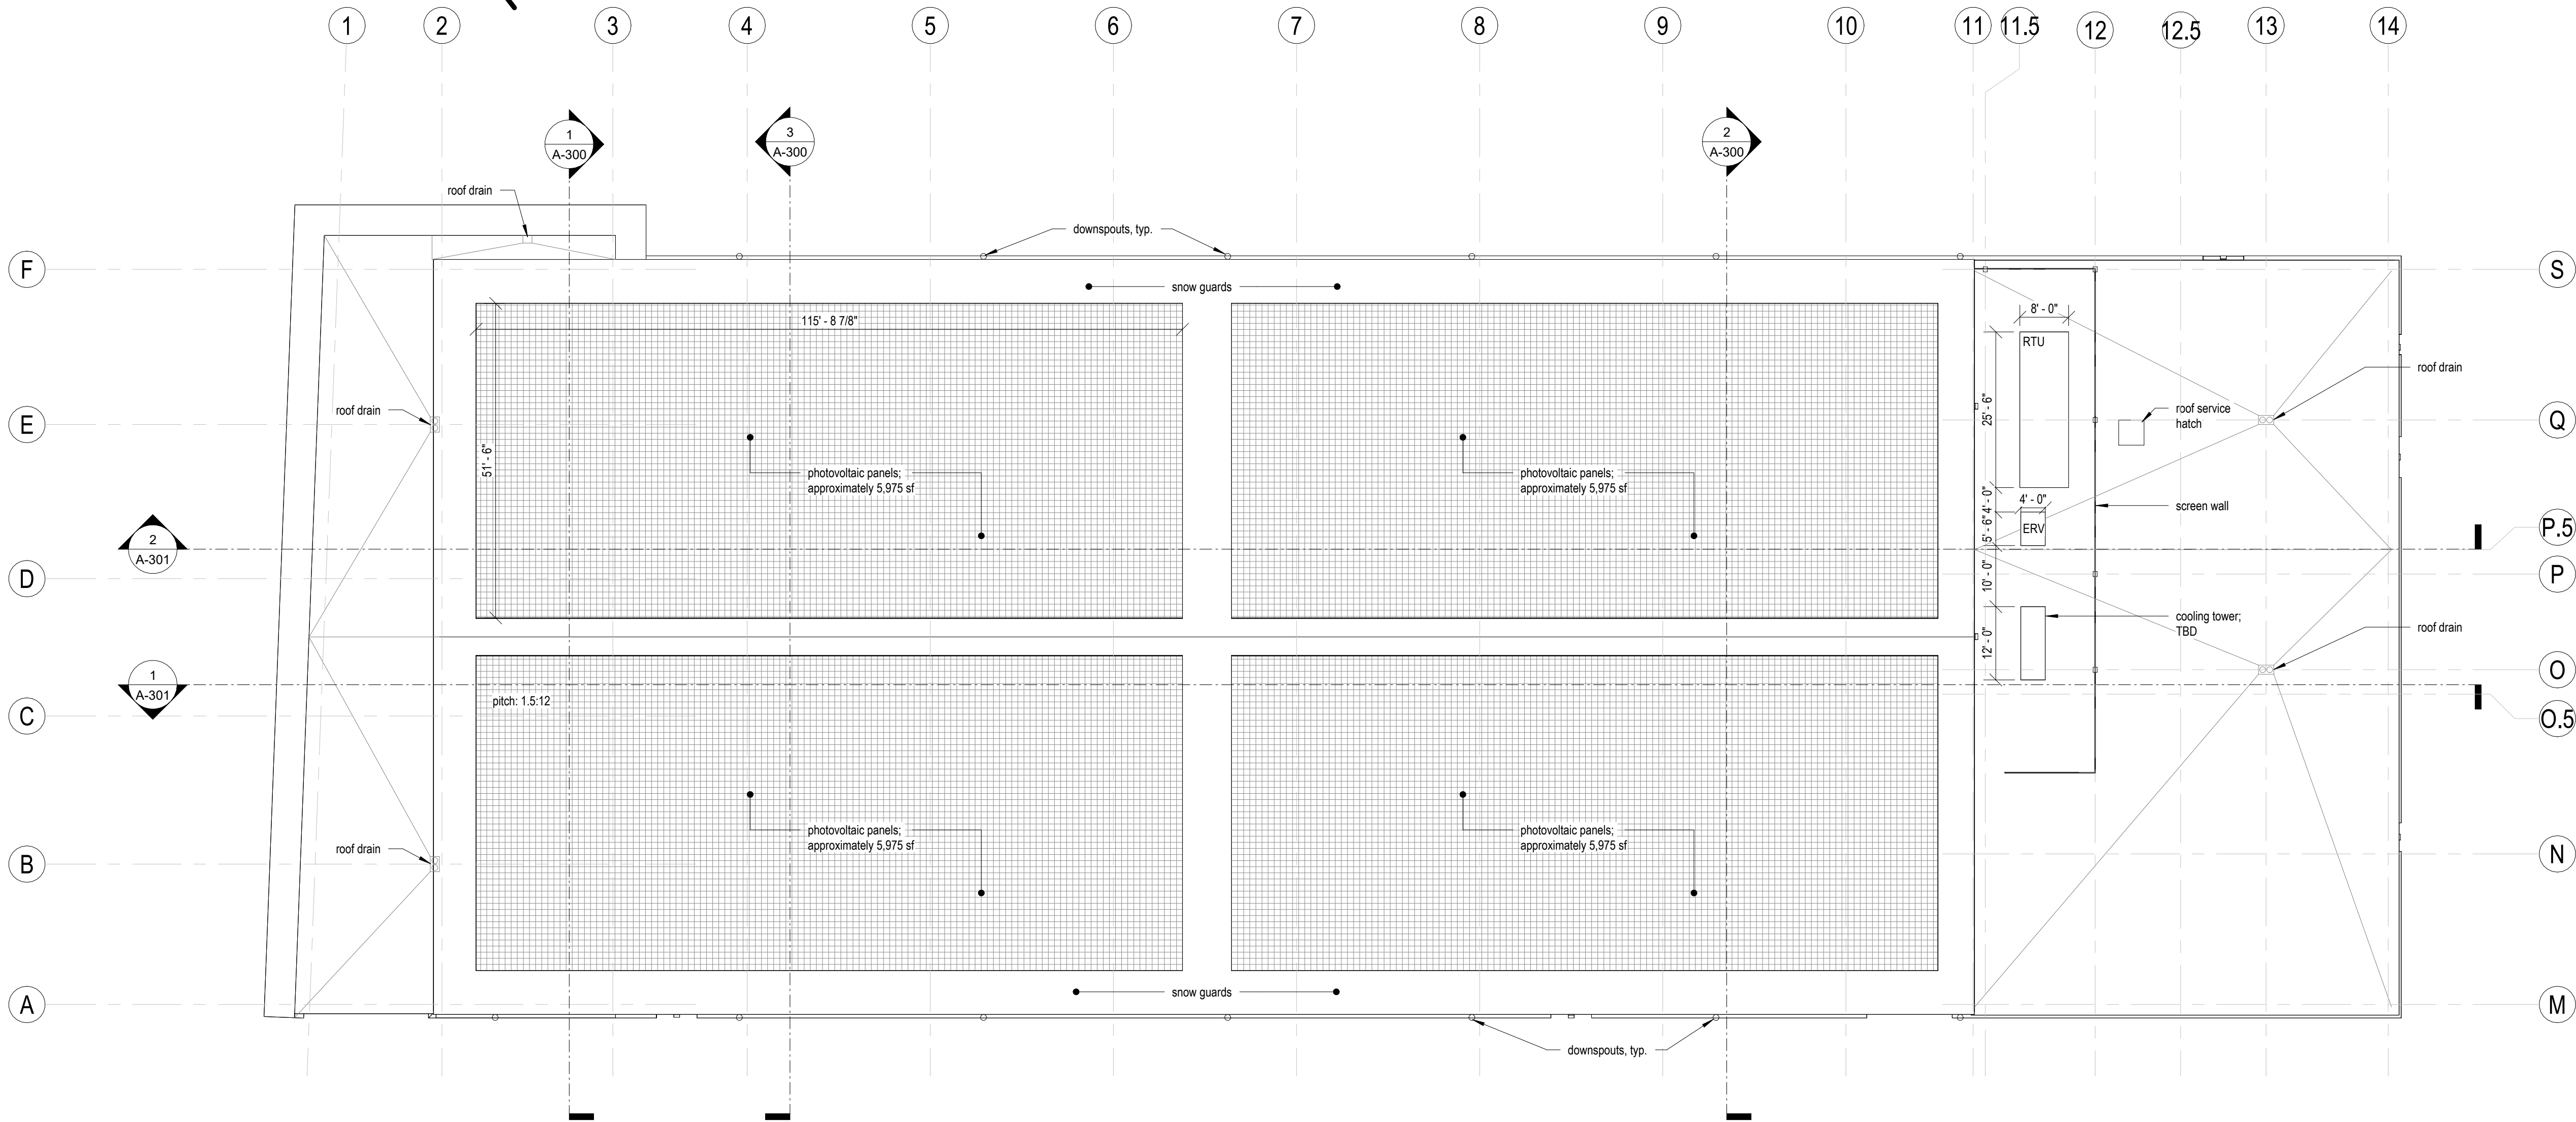

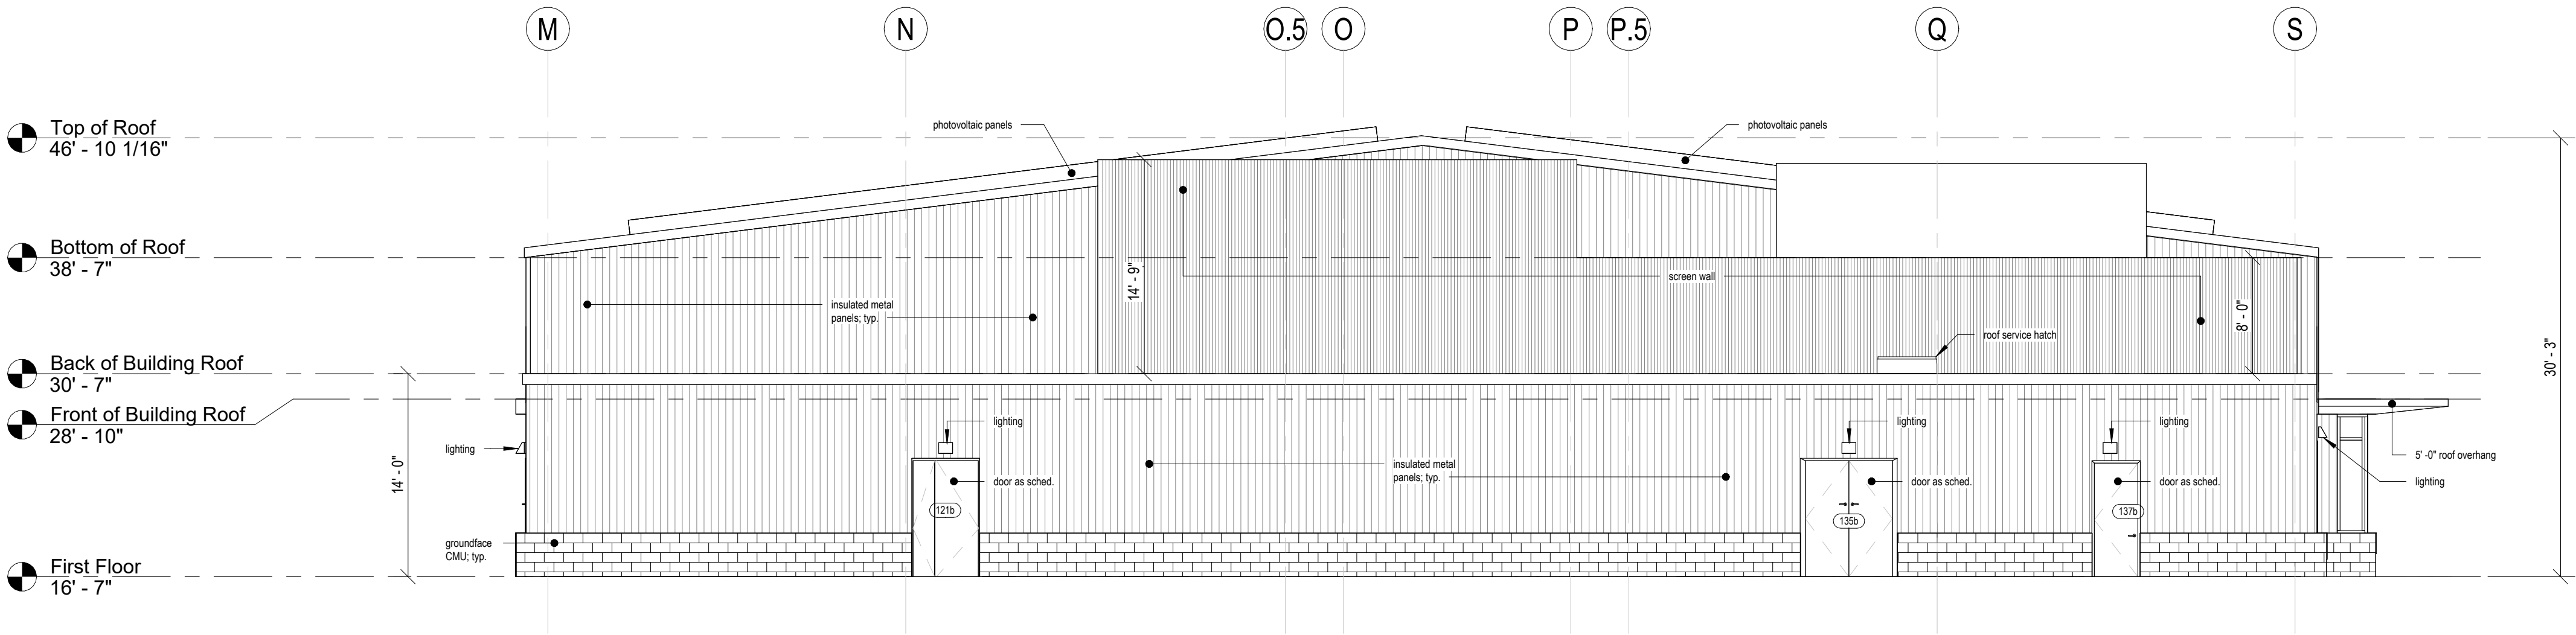

2 North Building Elevation
1/8" = 1'-0"

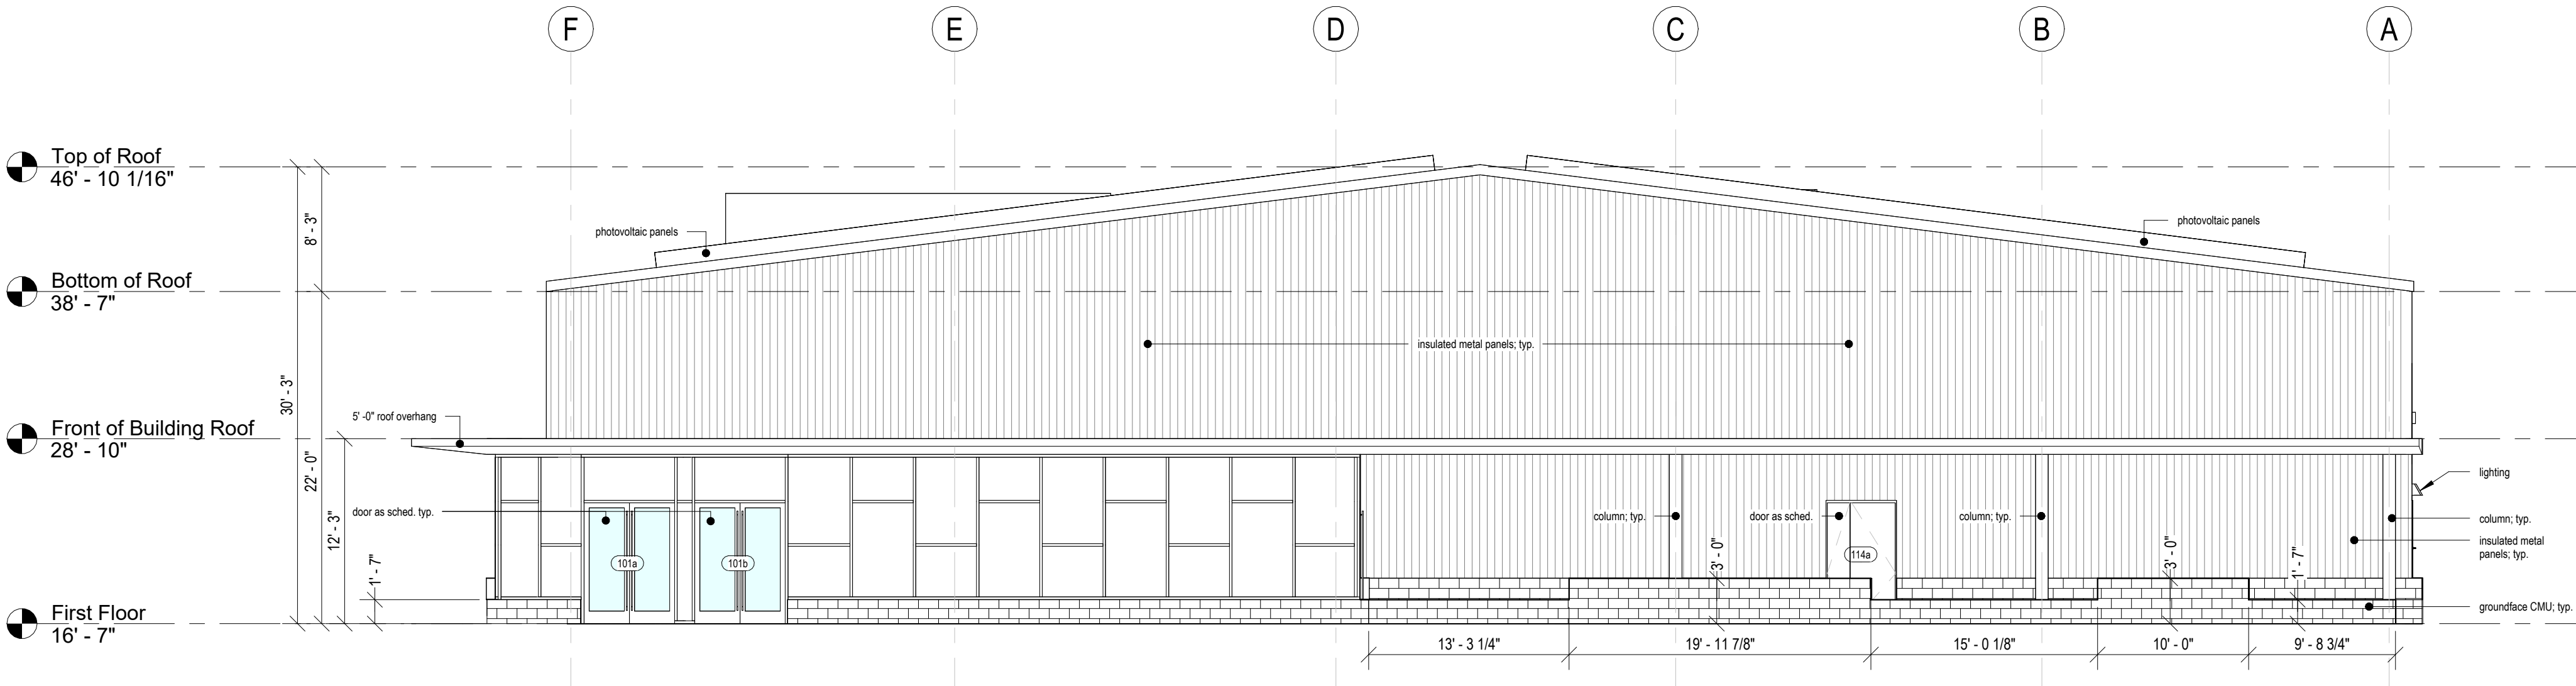

1 South Building Elevation
1/8" = 1'-0"

Project Number
2202
Project Title
Belmont Skating &
Sports Facility

297 Concord Ave,
Belmont, MA 02478

Drawing Title
Building Elevations

15% Construction
Documents

Date/Issued For
10.10.2023

NOT FOR
CONSTRUCTION

Scale
1/8" = 1'-0"

Drawn By
CT

Drawing Number
A-201

The Galante Architecture Studio, Inc. expressly reserves the common law copyrights in these drawings. These drawings are not to be reproduced in any manner, nor are they to be assigned to a third party without the expressed written permission and consent of The Galante Architecture Studio, Inc.

Project Number
2202
Project Title
Belmont Skating &
Sports Facility

297 Concord Ave,
Belmont, MA 02478

Drawing Title
Building Elevations

15% Construction
Documents

Date/Issued For
10.10.2023


NOT FOR
CONSTRUCTION

Print 24 x 36


Scale
1/16" = 1'-0"

Drawn By
CT

Drawing Number
A-202

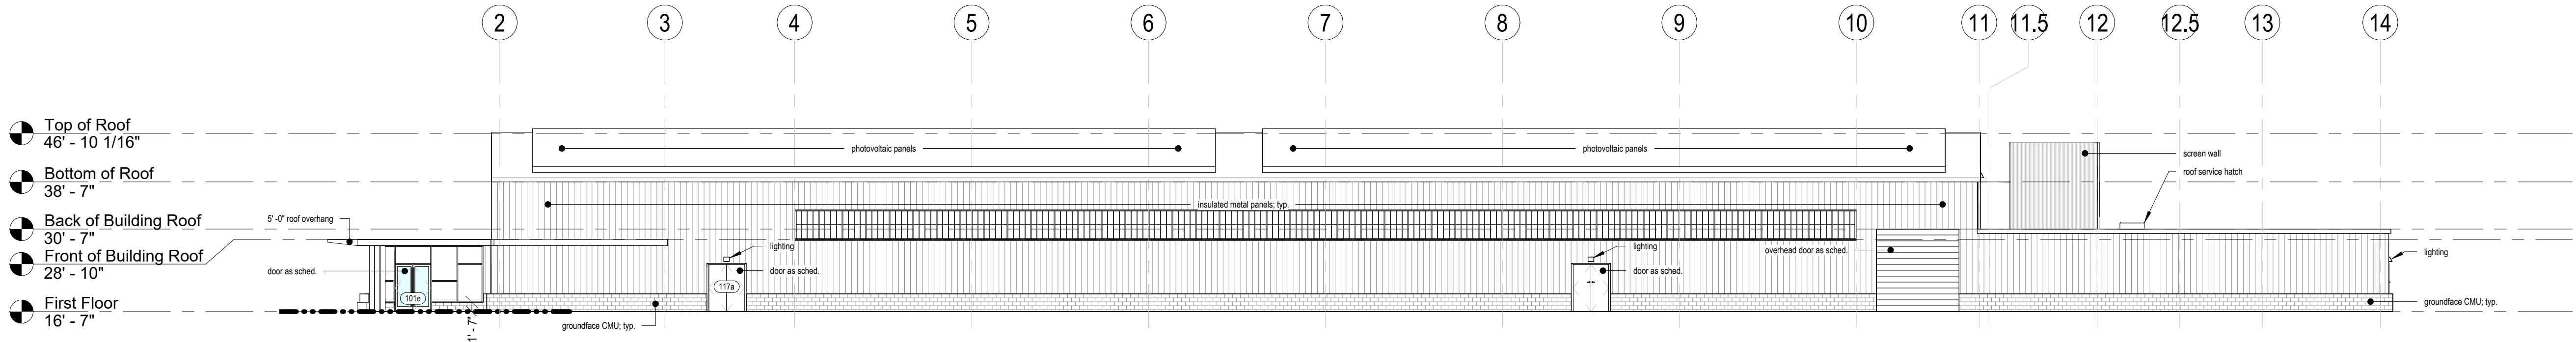


② East Building Elevation
1/16" = 1'-0"

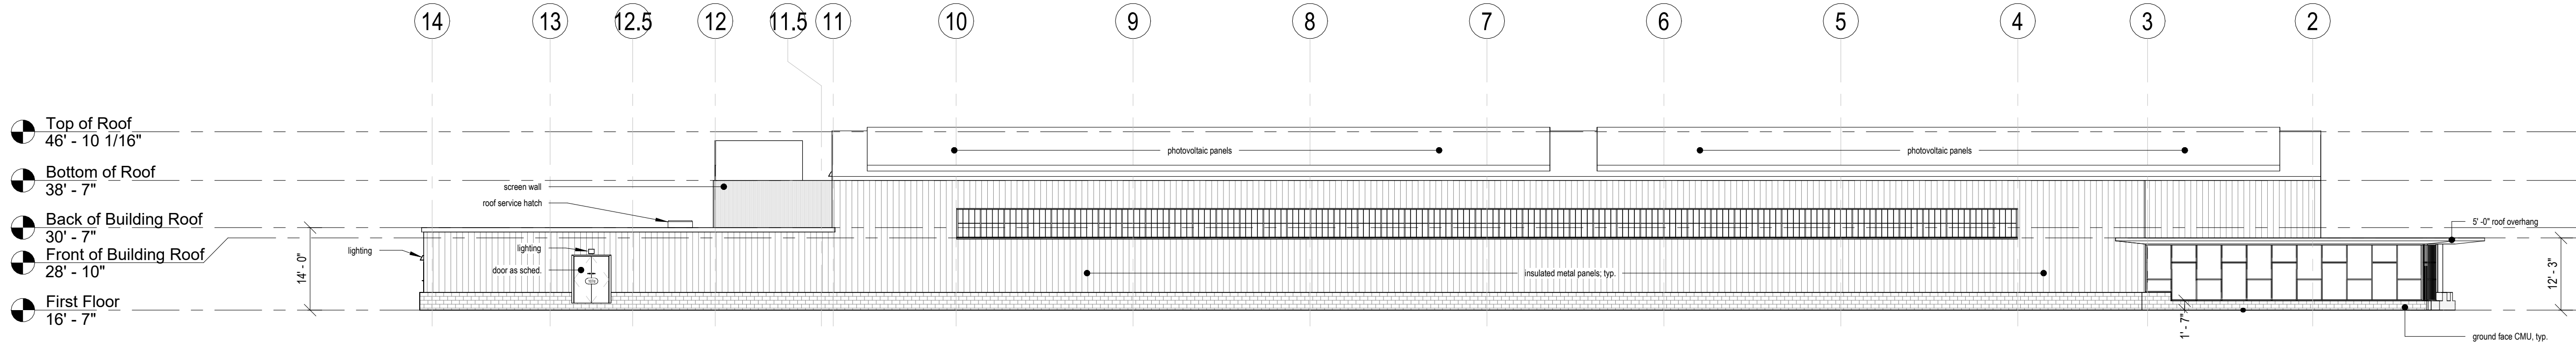


① West Building Elevation
1/16" = 1'-0"


The Galante Architecture Studio, Inc. expressly reserves the common law copyrights in these drawings. These drawings are not to be reproduced in any manner, nor are they to be assigned to a third party without the expressed written permission and consent of The Galante Architecture Studio, Inc.

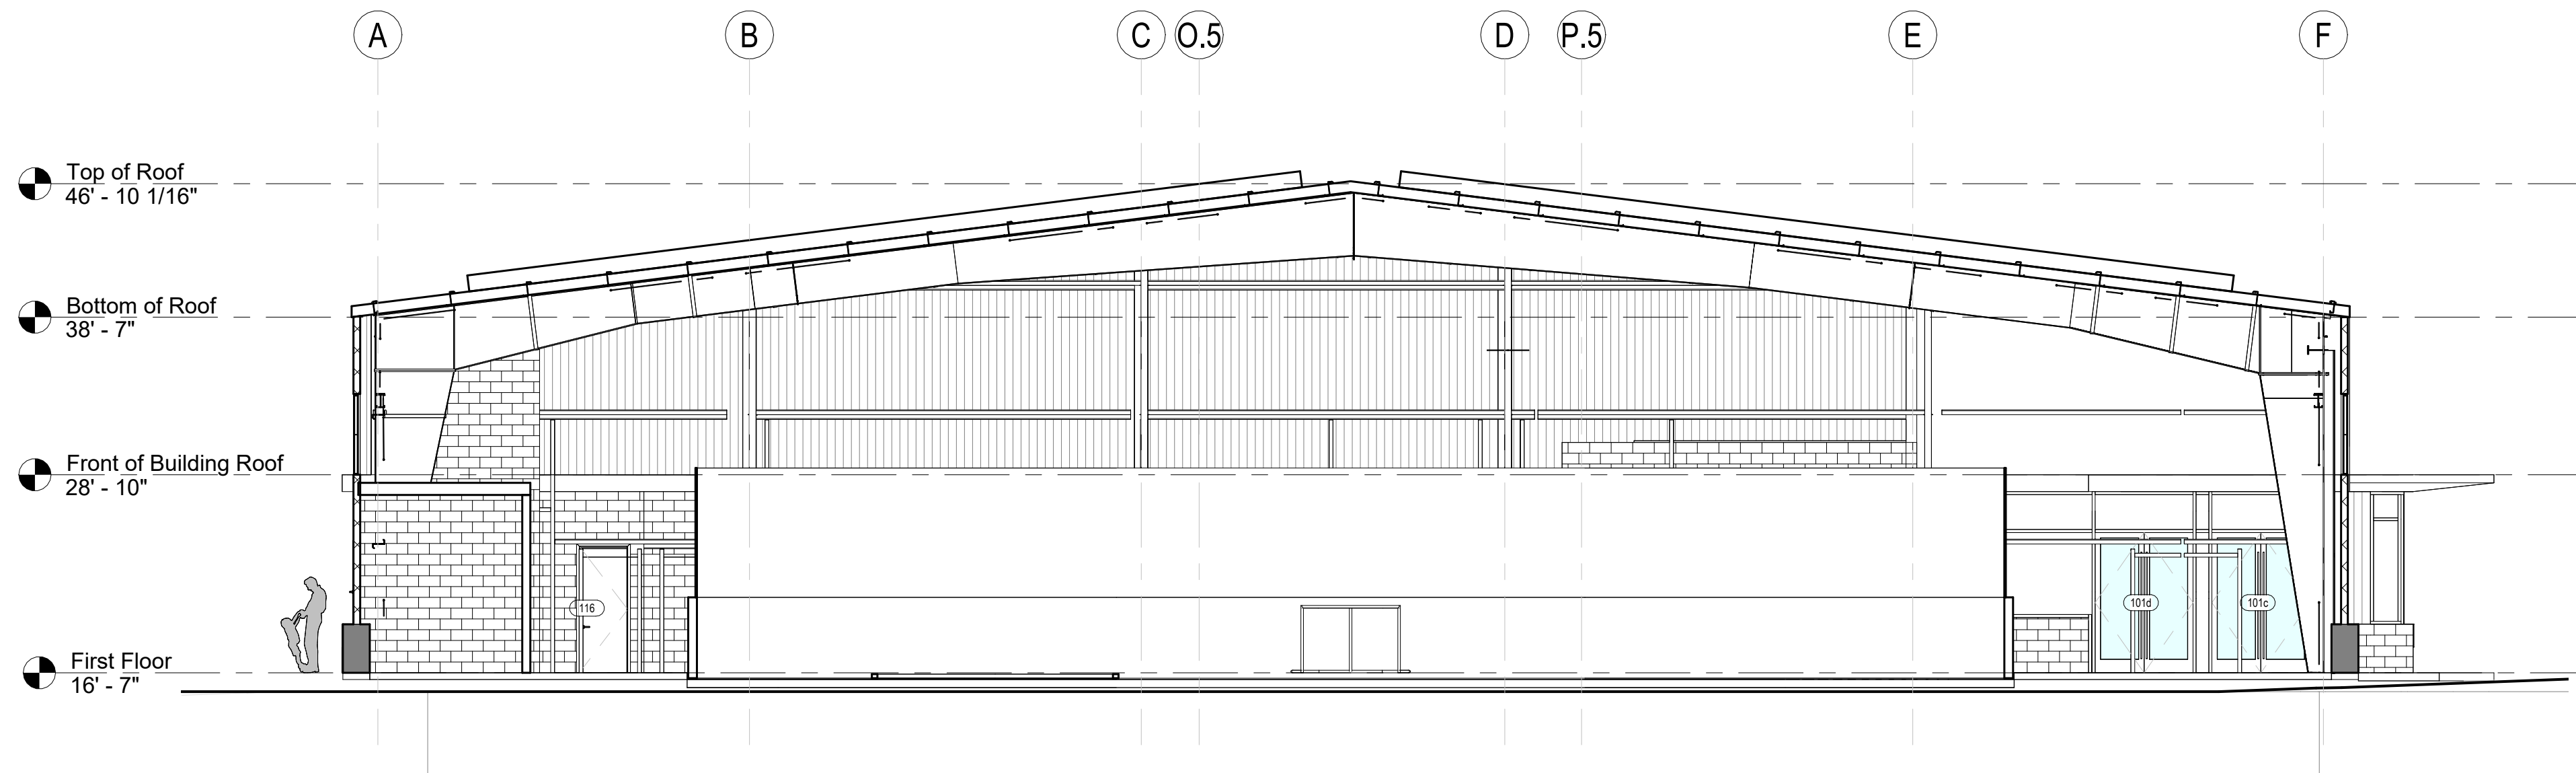

3 Section 3
1/8" = 1'-0"

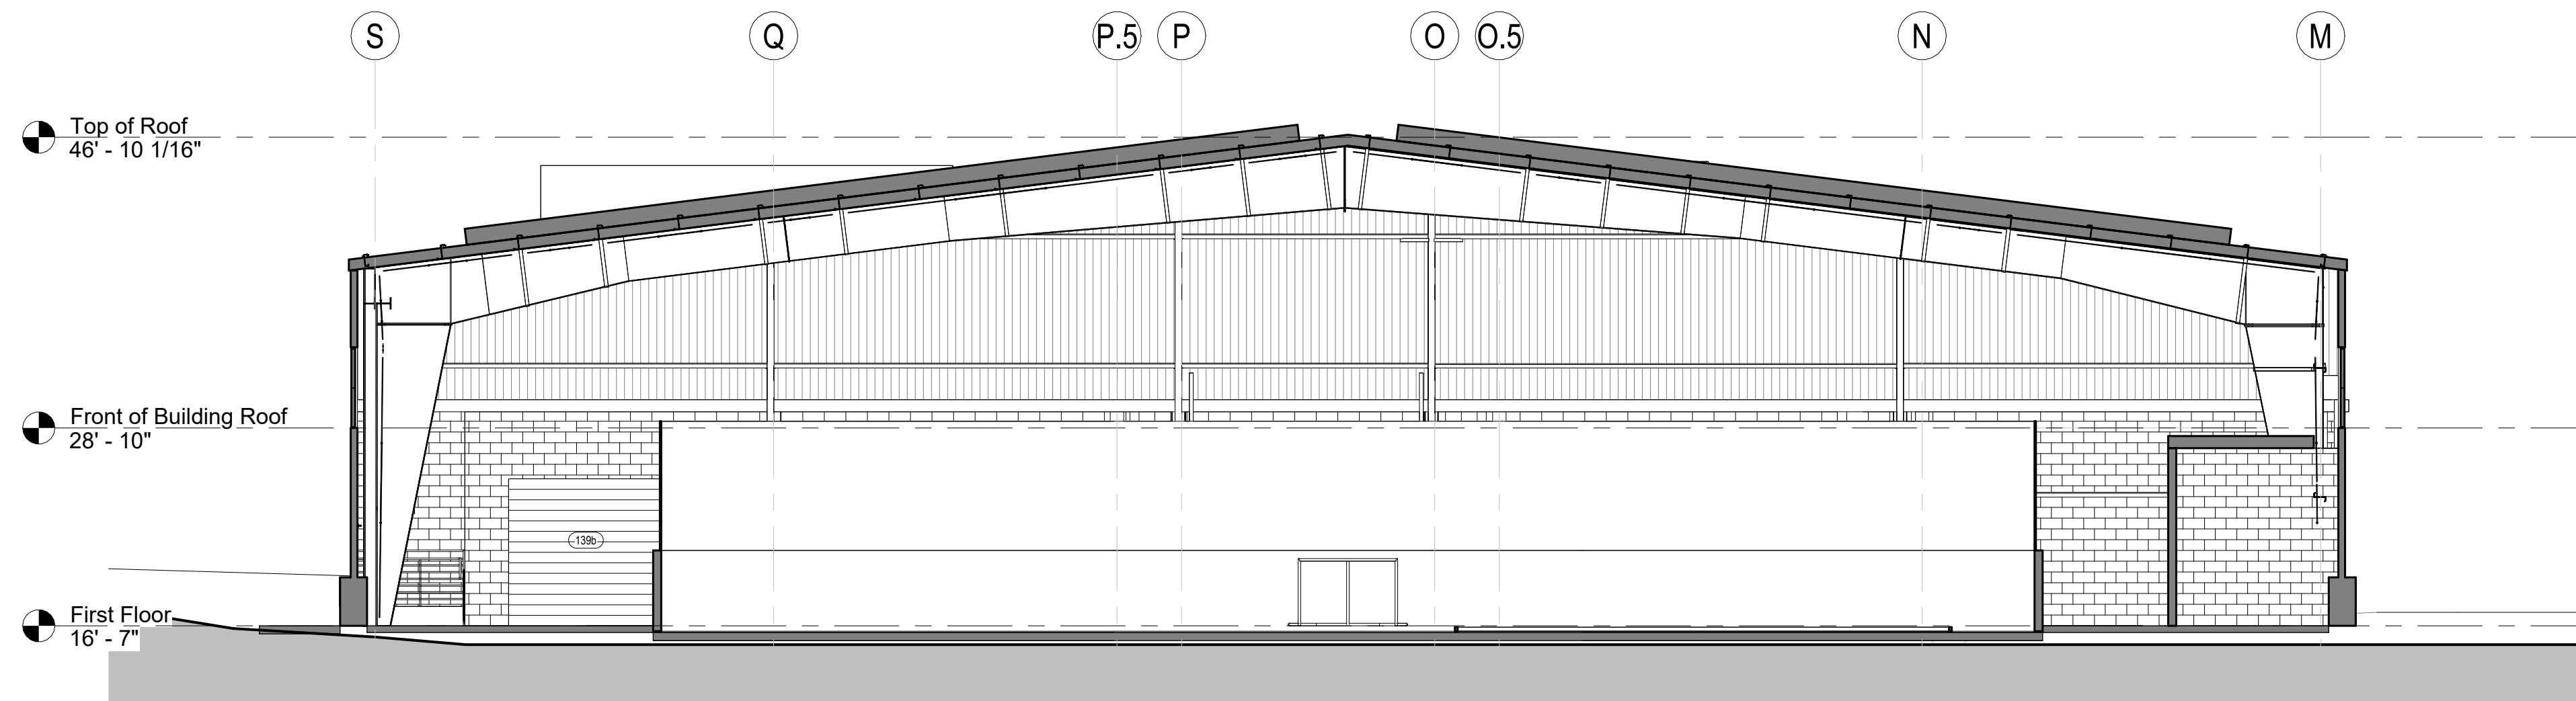

2 Section 2
1/8" = 1'-0"

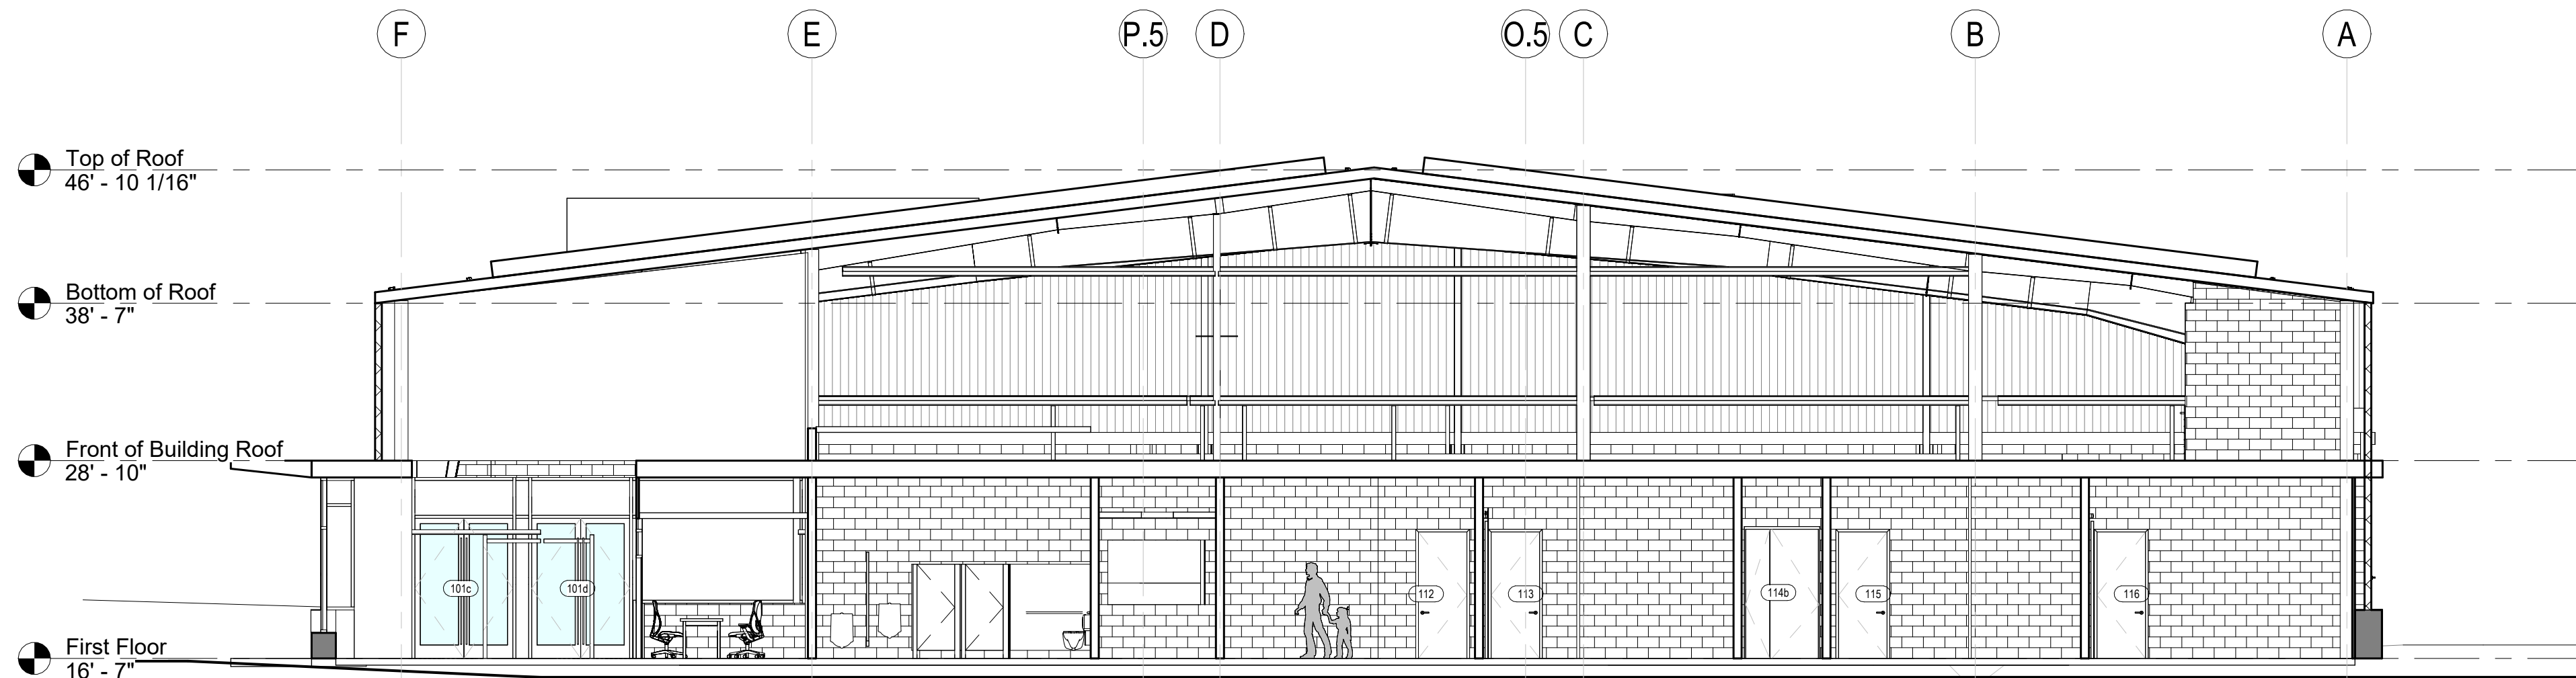

1 Section Front of Building
1/8" = 1'-0"

Project Number
2202
Project Title
Belmont Skating &
Sports Facility

297 Concord Ave,
Belmont, MA 02478

Drawing Title
Building Sections

15% Construction
Documents

Date/Issued For
10.10.2023


NOT FOR
CONSTRUCTION

Scale
1/8" = 1'-0"


Drawn By
CT

Drawing Number
A-300

The Galante Architecture Studio, Inc. expressly reserves the common law copyrights in these drawings. These drawings are not to be reproduced in any manner, nor are they to be assigned to a third party without the expressed written permission and consent of The Galante Architecture Studio, Inc.

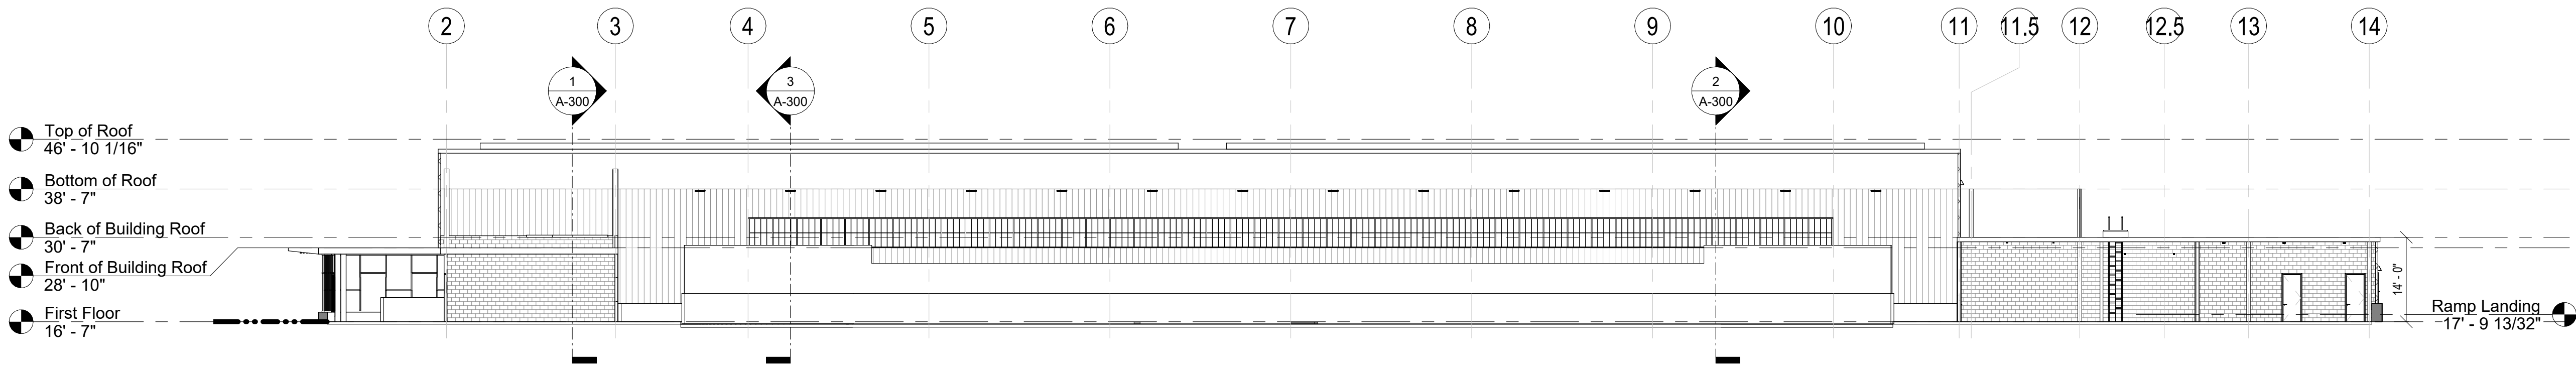

2 Section looking East
1/16" = 1'-0"

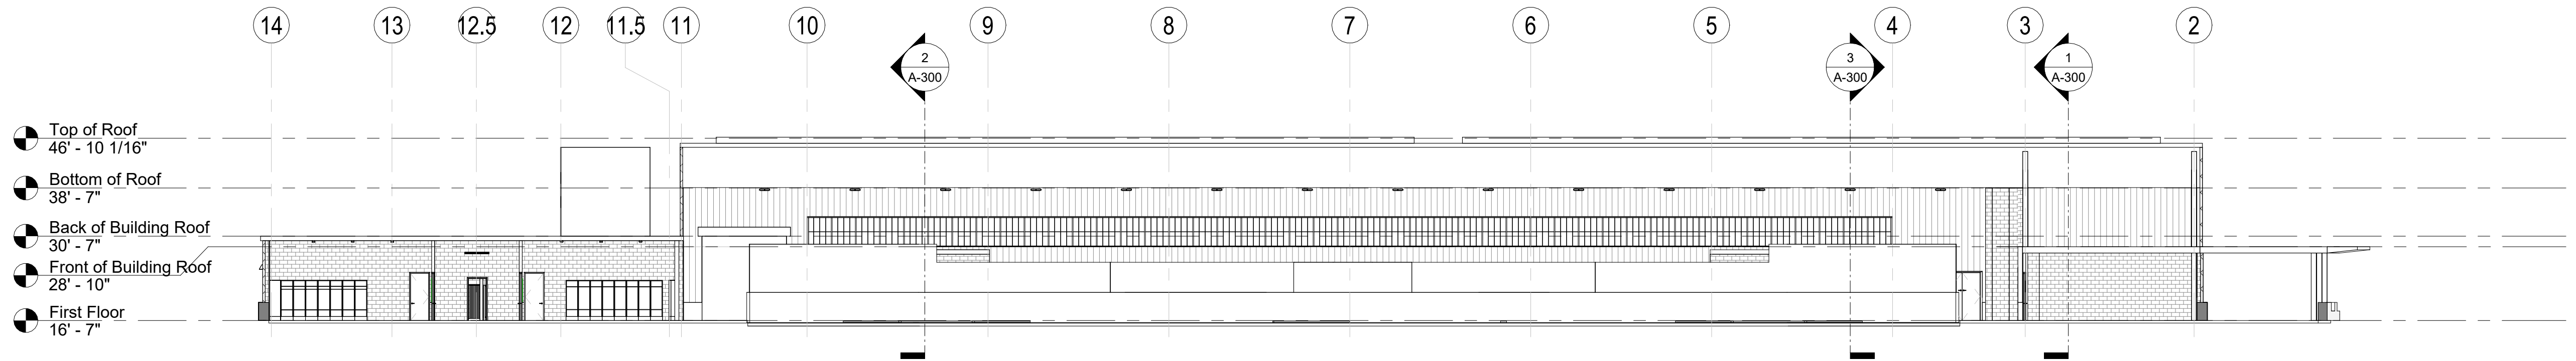

1 Section looking West
1/16" = 1'-0"

Project Number
2202
Project Title
Belmont Skating &
Sports Facility

297 Concord Ave,
Belmont, MA 02478

Drawing Title
Building Sections

15% Construction
Documents

Date/Issued For
10.10.2023


NOT FOR
CONSTRUCTION

Scale
1/16" = 1'-0"


Drawn By
CT

Drawing Number
A-301


The Galante Architecture Studio, Inc. expressly reserves the common law copyrights in these drawings. These drawings are not to be reproduced in any manner, nor are they to be assigned to a third party without the expressed written permission and consent of The Galante Architecture Studio, Inc.

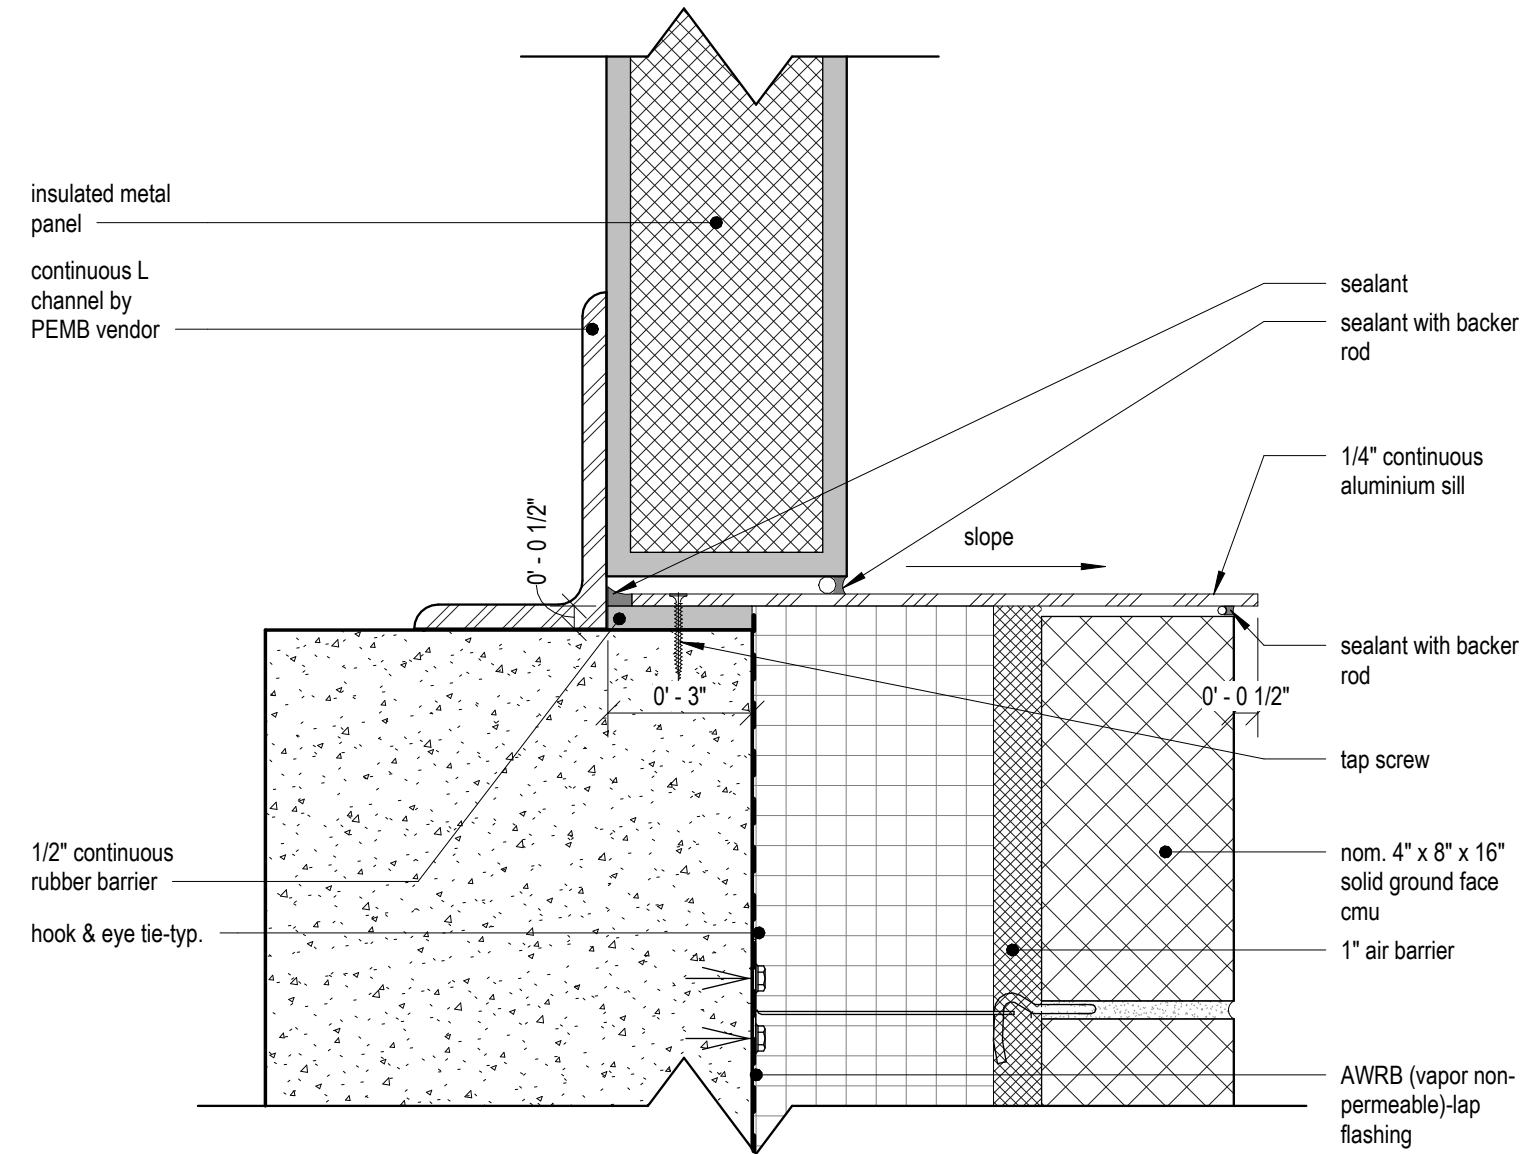


5 sill enlargement detail
3" = 1'-0"

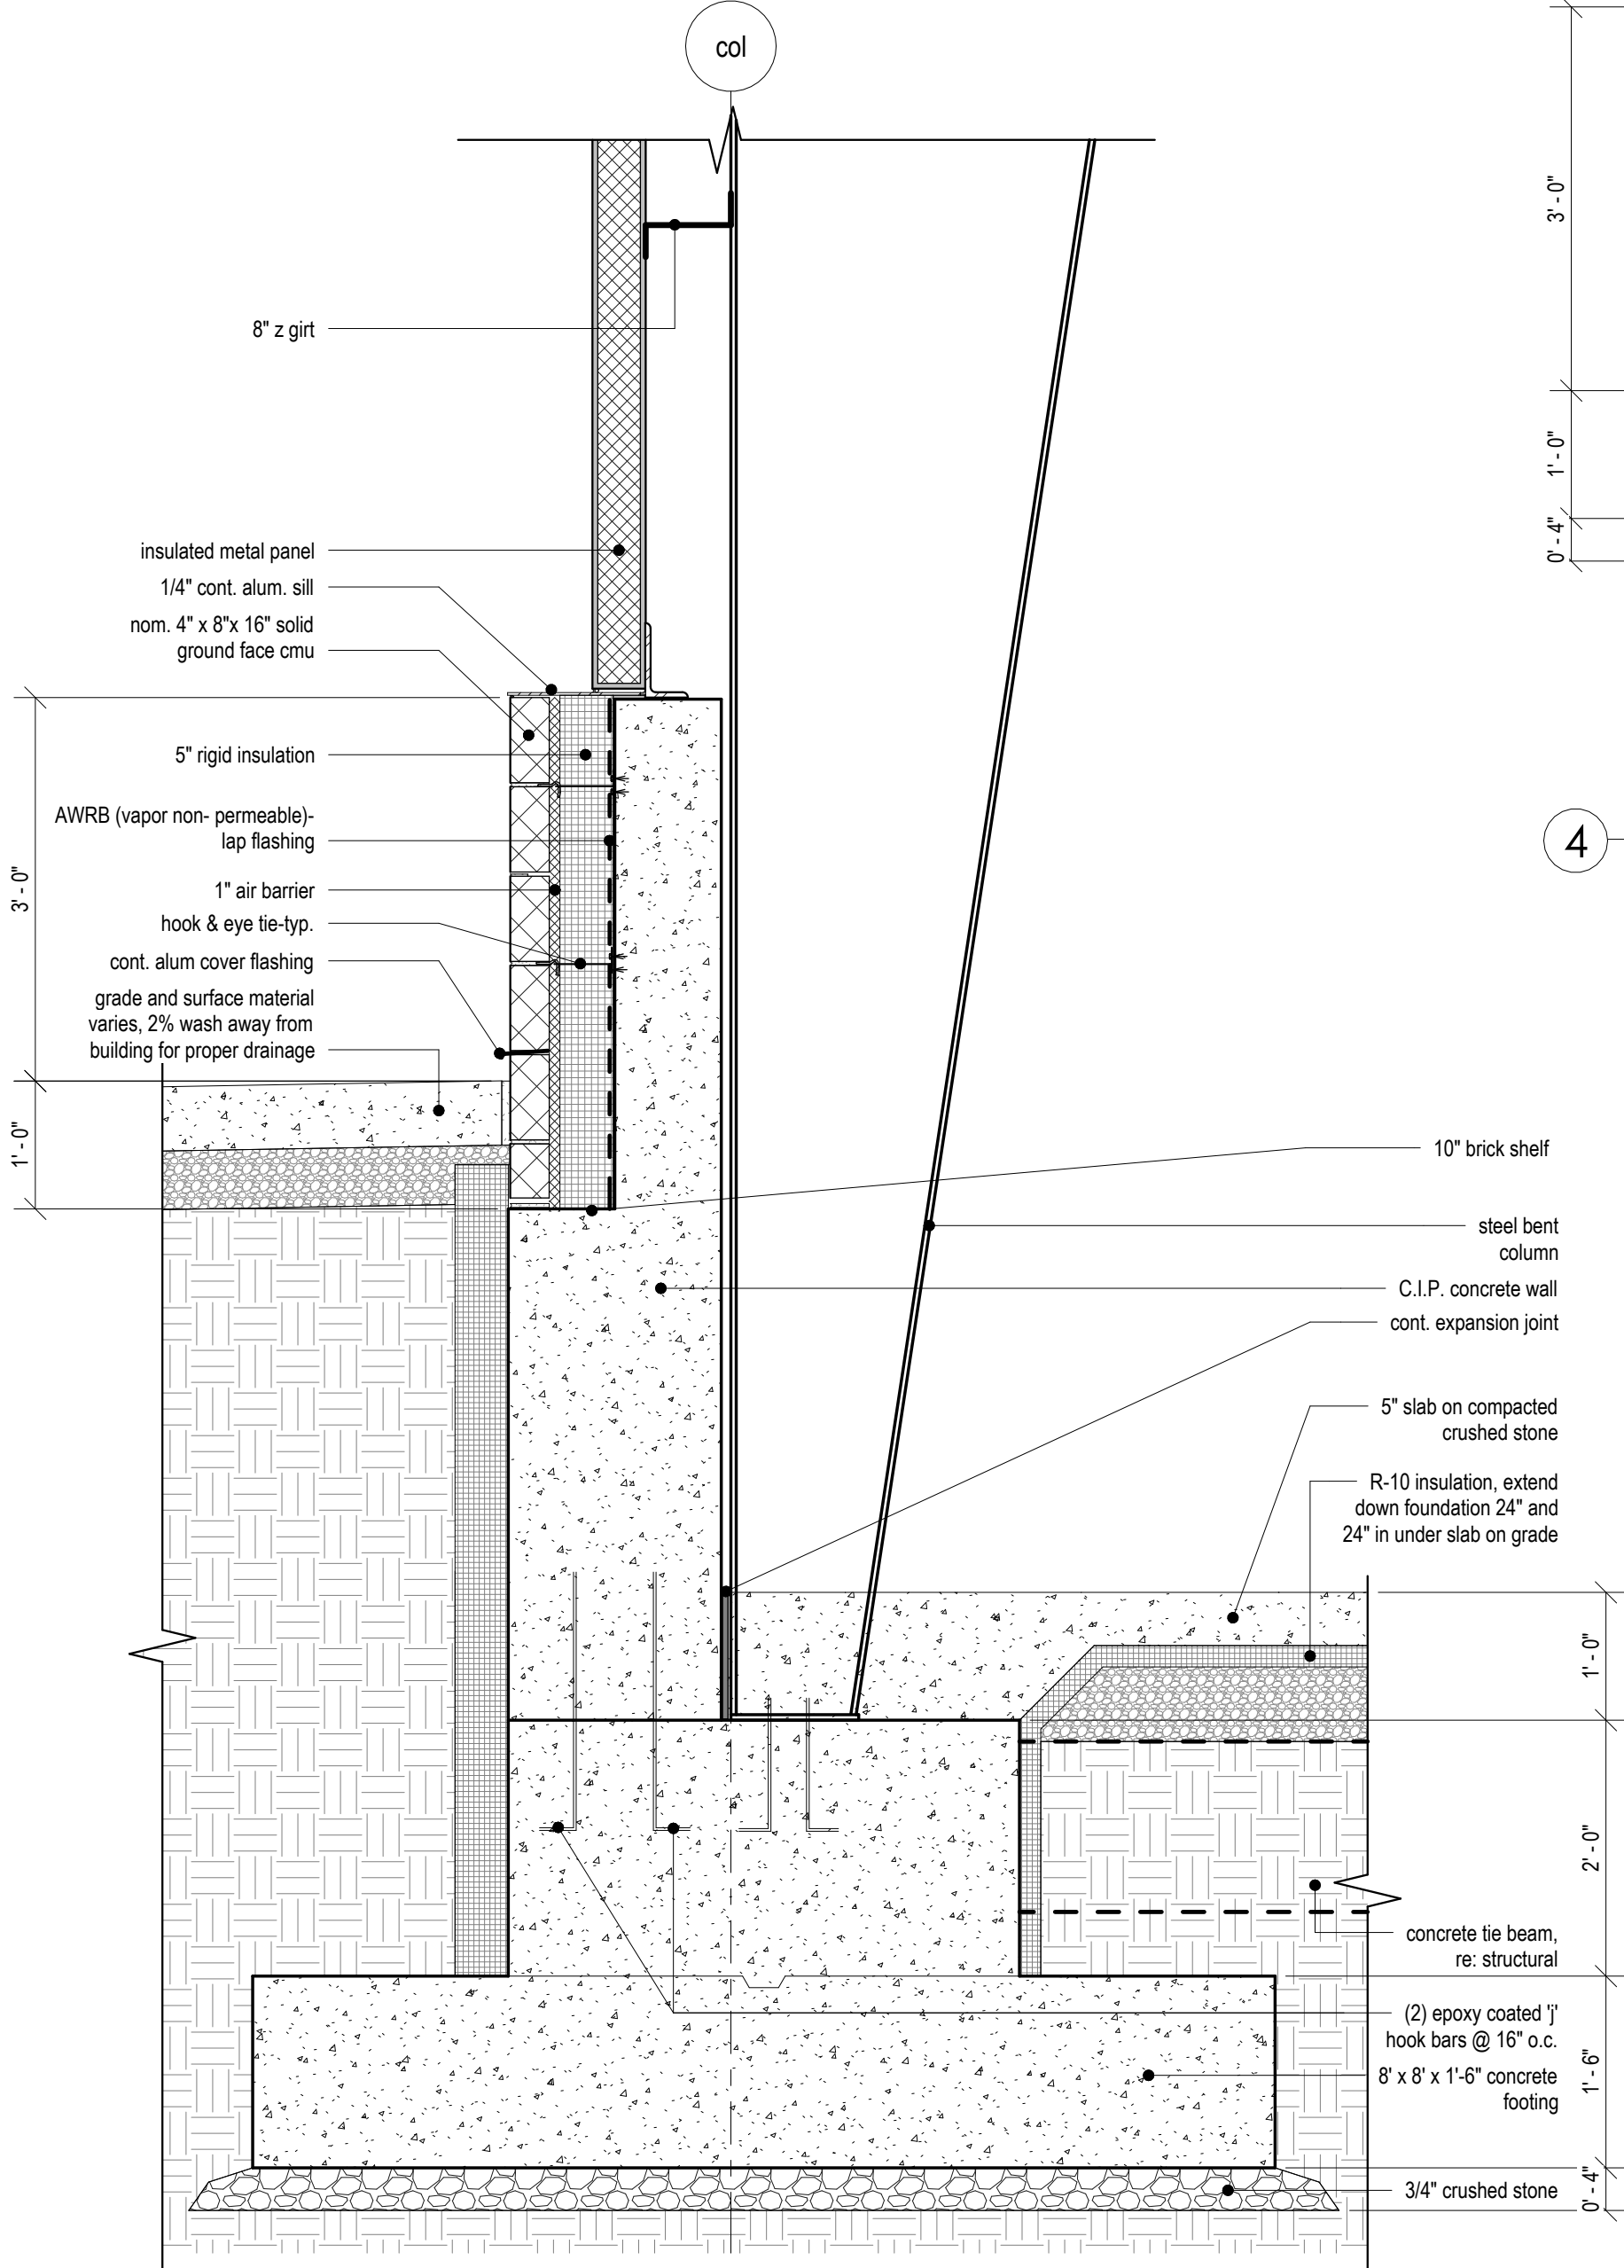


3 west wall section @ bents
3/4" = 1'-0"

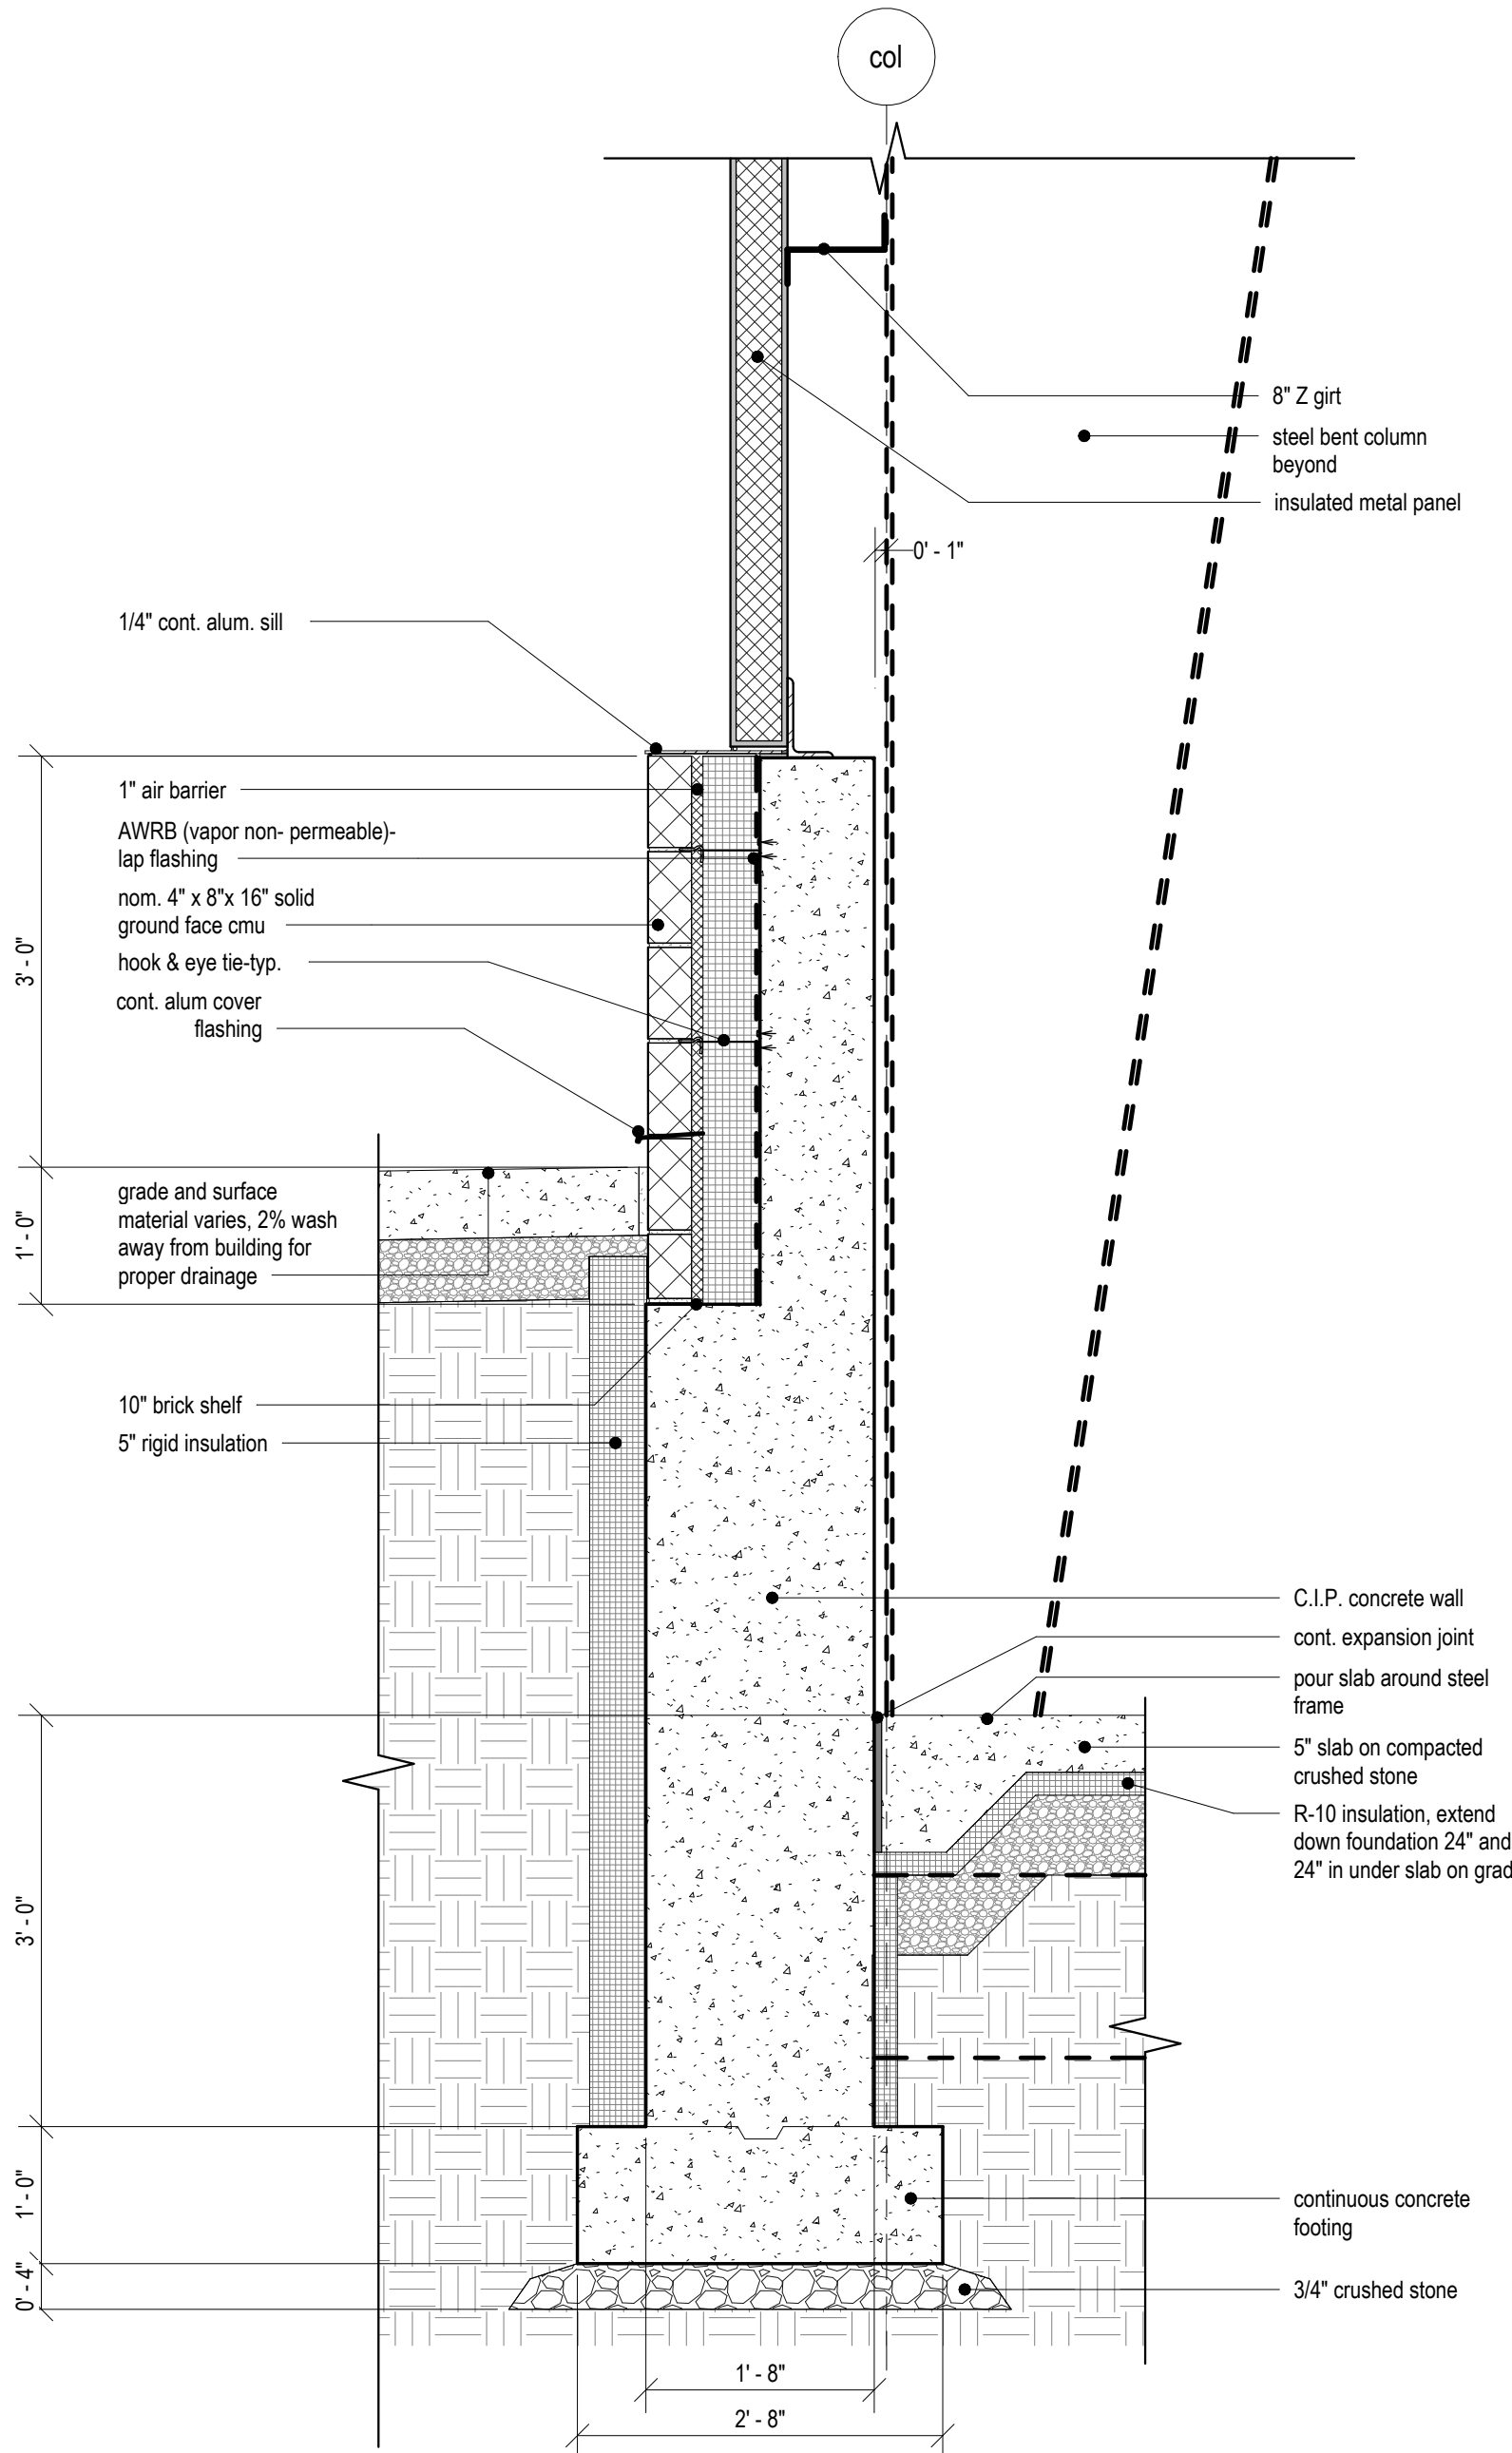


4 west wall section between bents
3/4" = 1'-0"

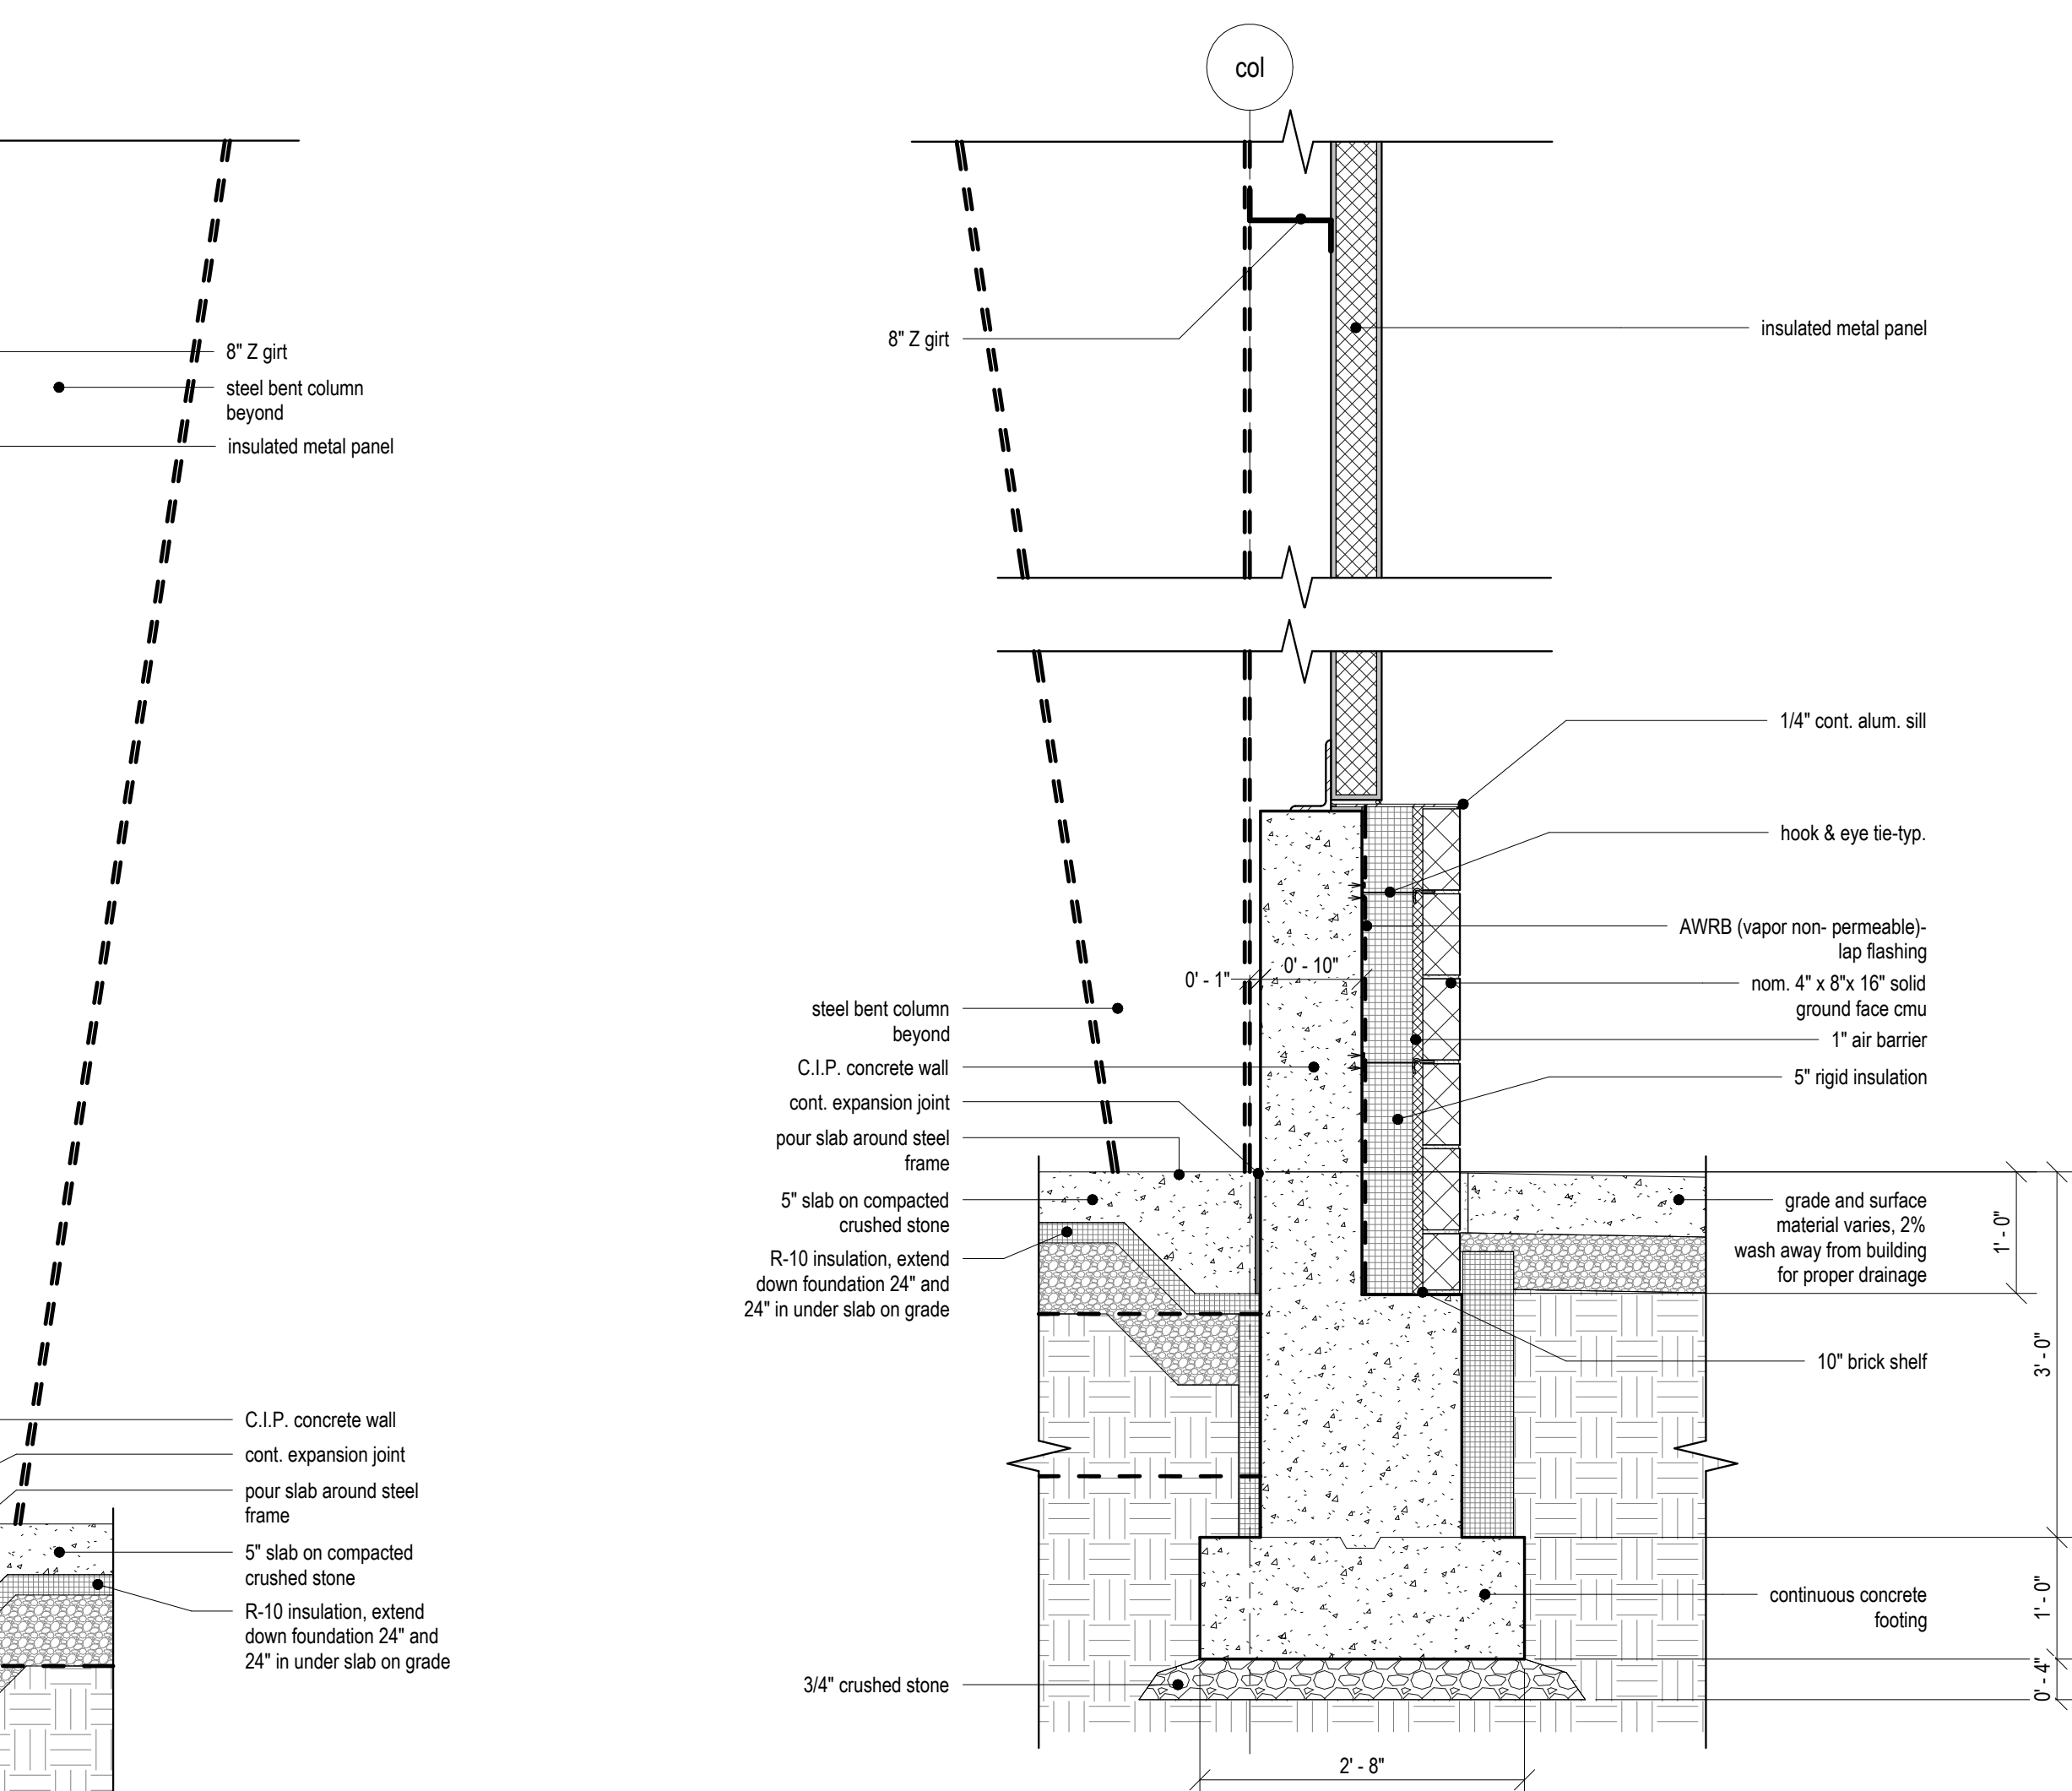

1 east wall section @ bents
3/4" = 1'-0"

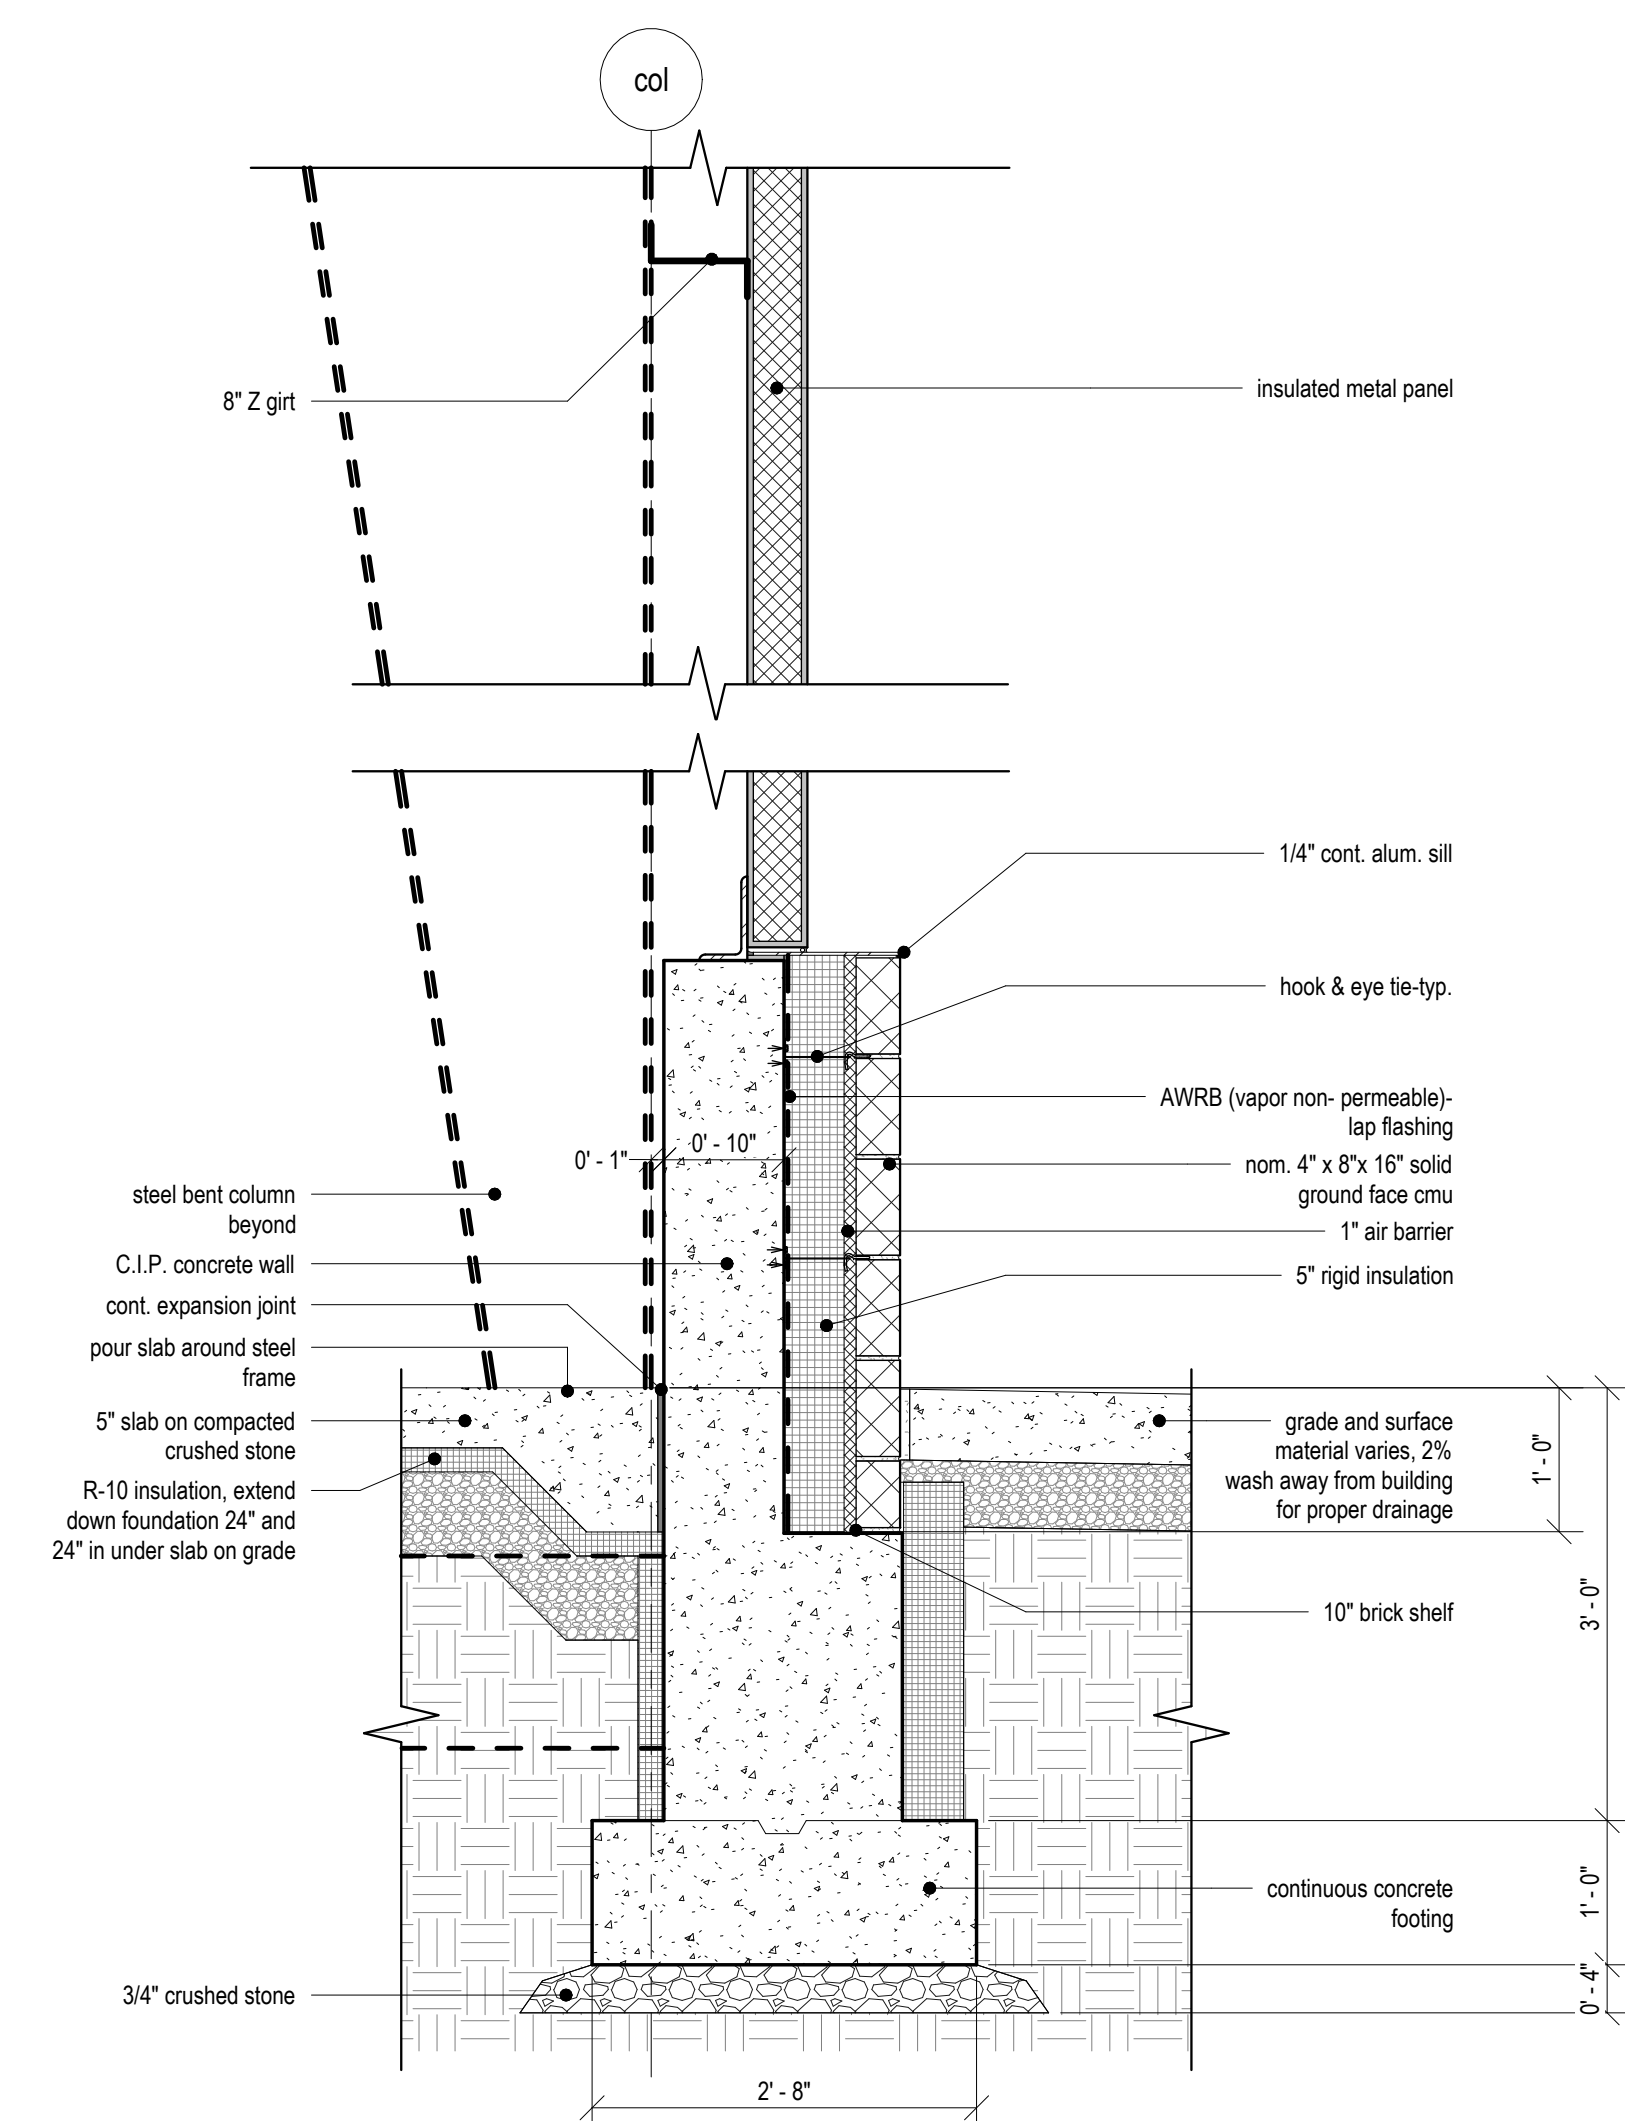

2 east wall section between bents
3/4" = 1'-0"

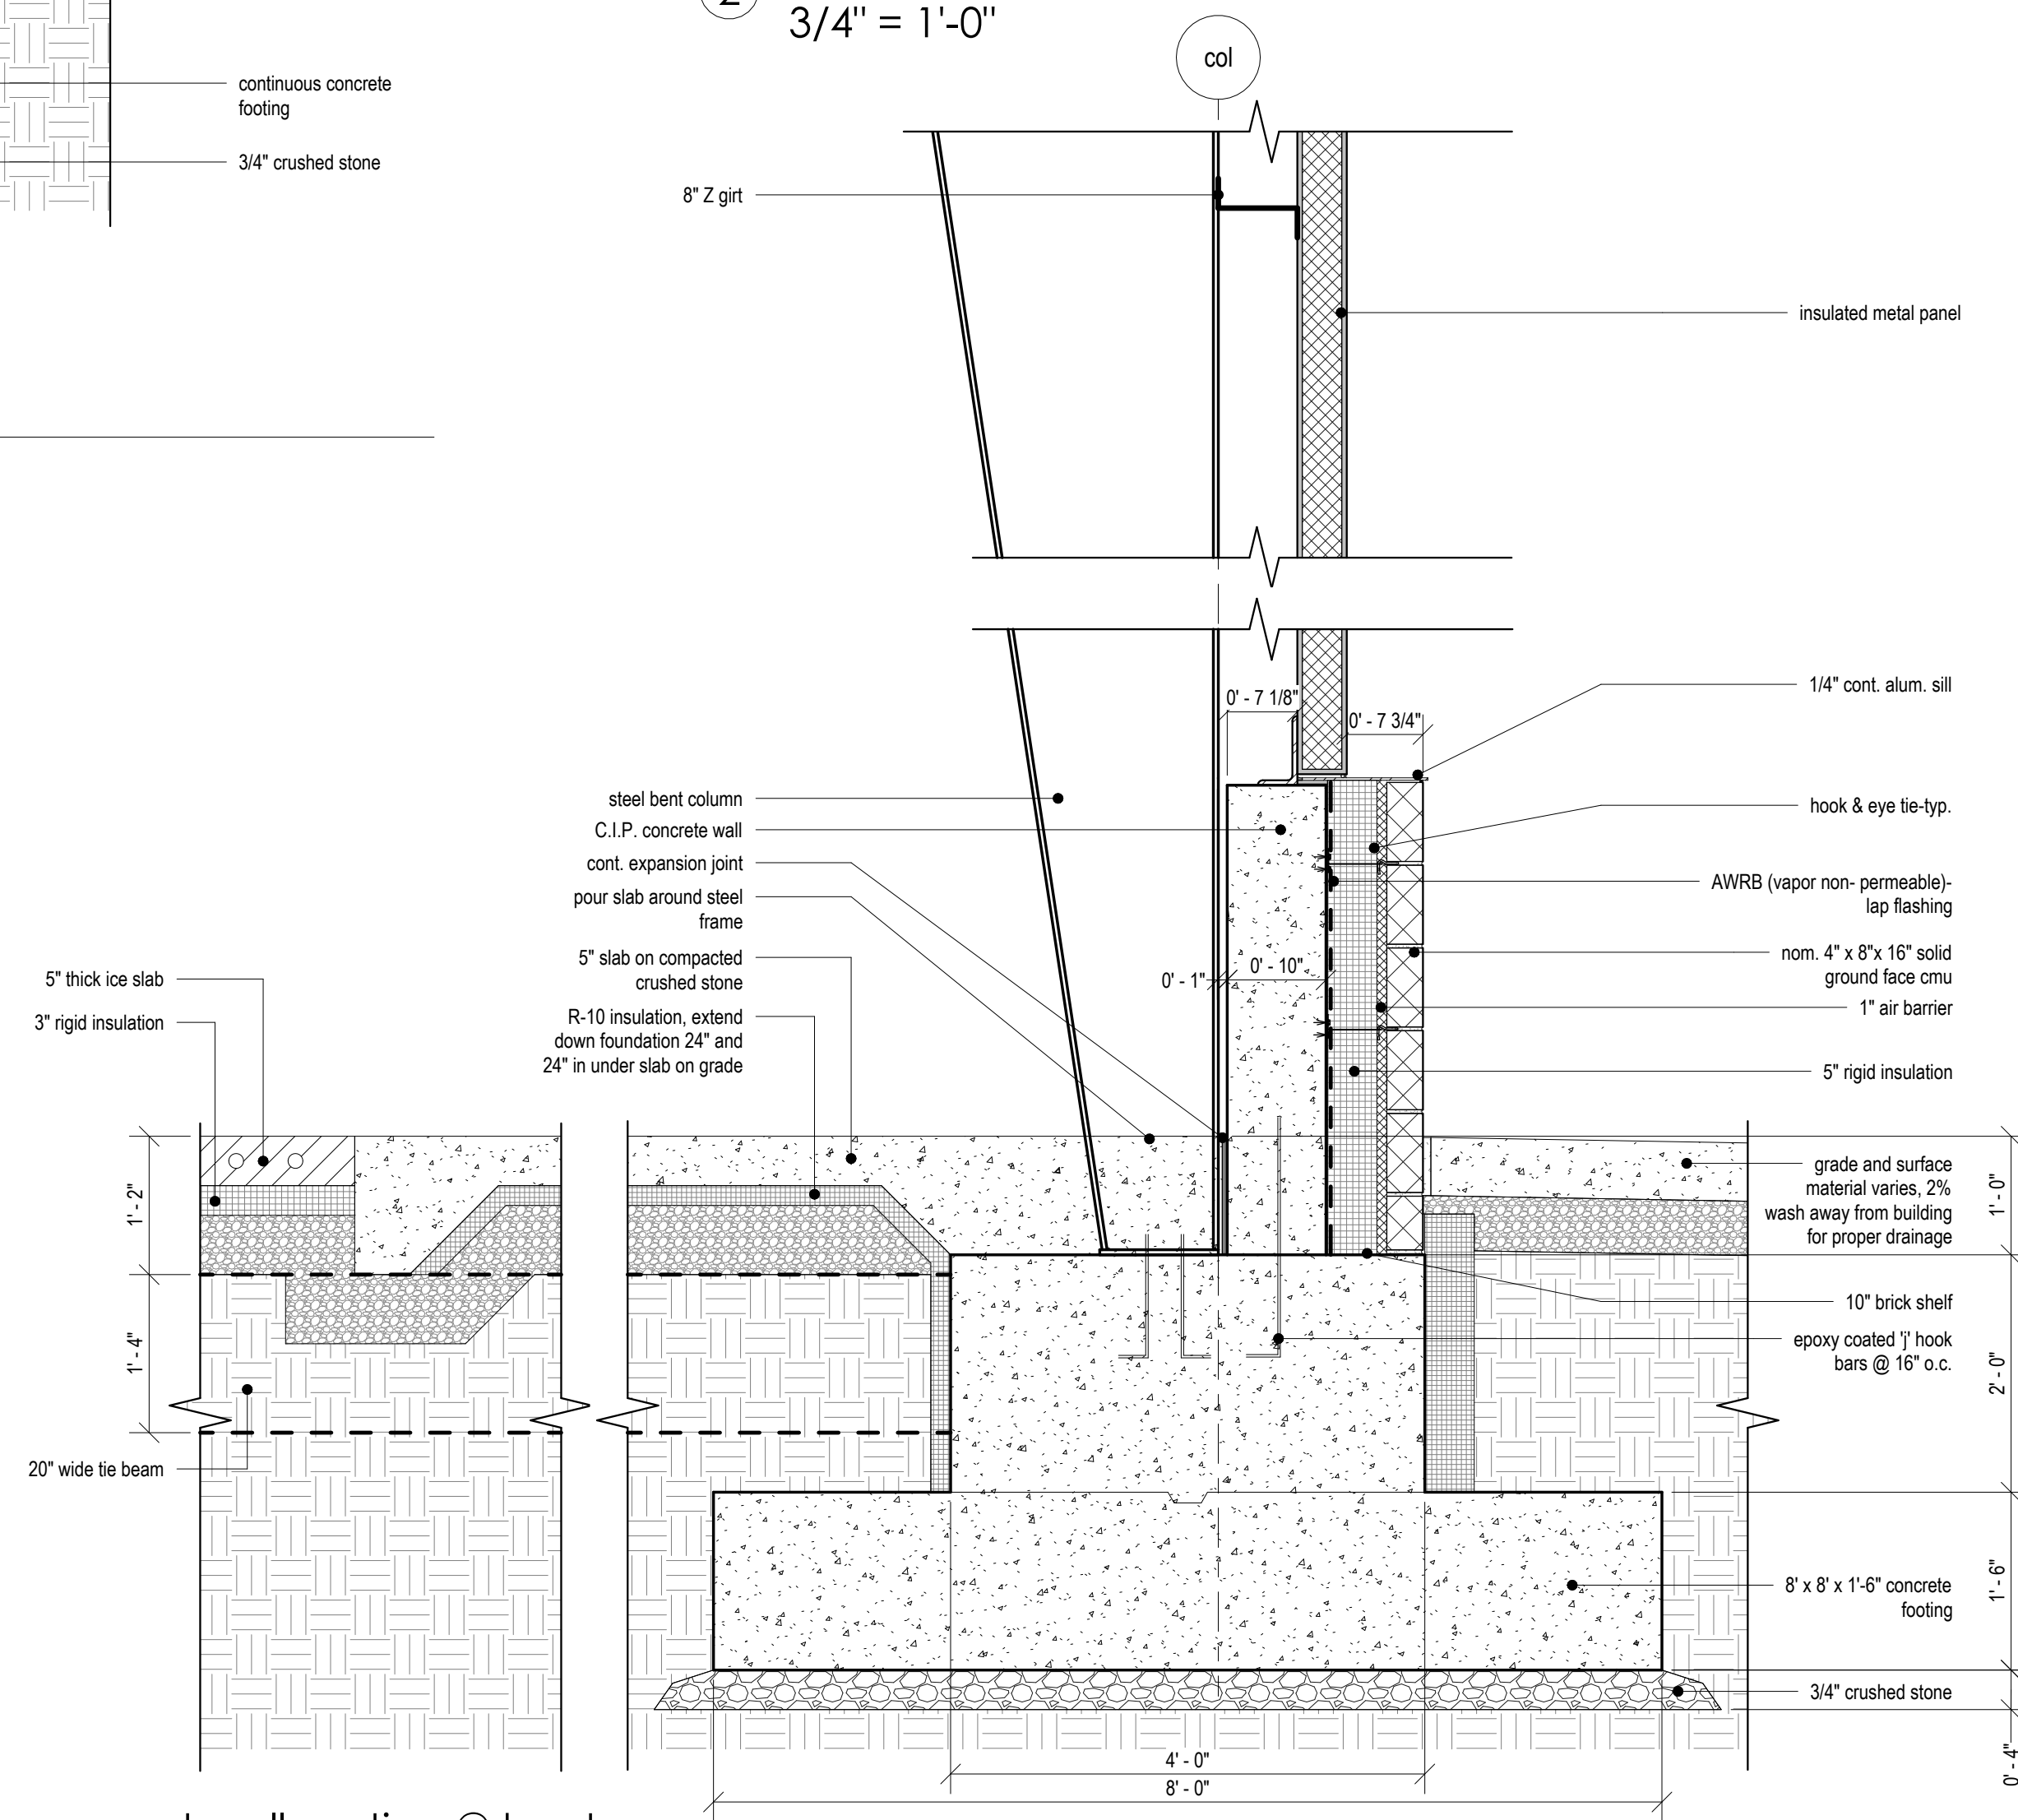

Project Number
2202
Project Title
Belmont Skating &
Sports Facility

297 Concord Ave,
Belmont, MA 02478

Drawing Title
South Wall
Sections

15% Construction
Documents

Date/Issued For
10.10.2023


NOT FOR
CONSTRUCTION

Print 24 x 36


Scale
3/4" = 1'-0"

Drawn By
CJB

Drawing Number
A-316

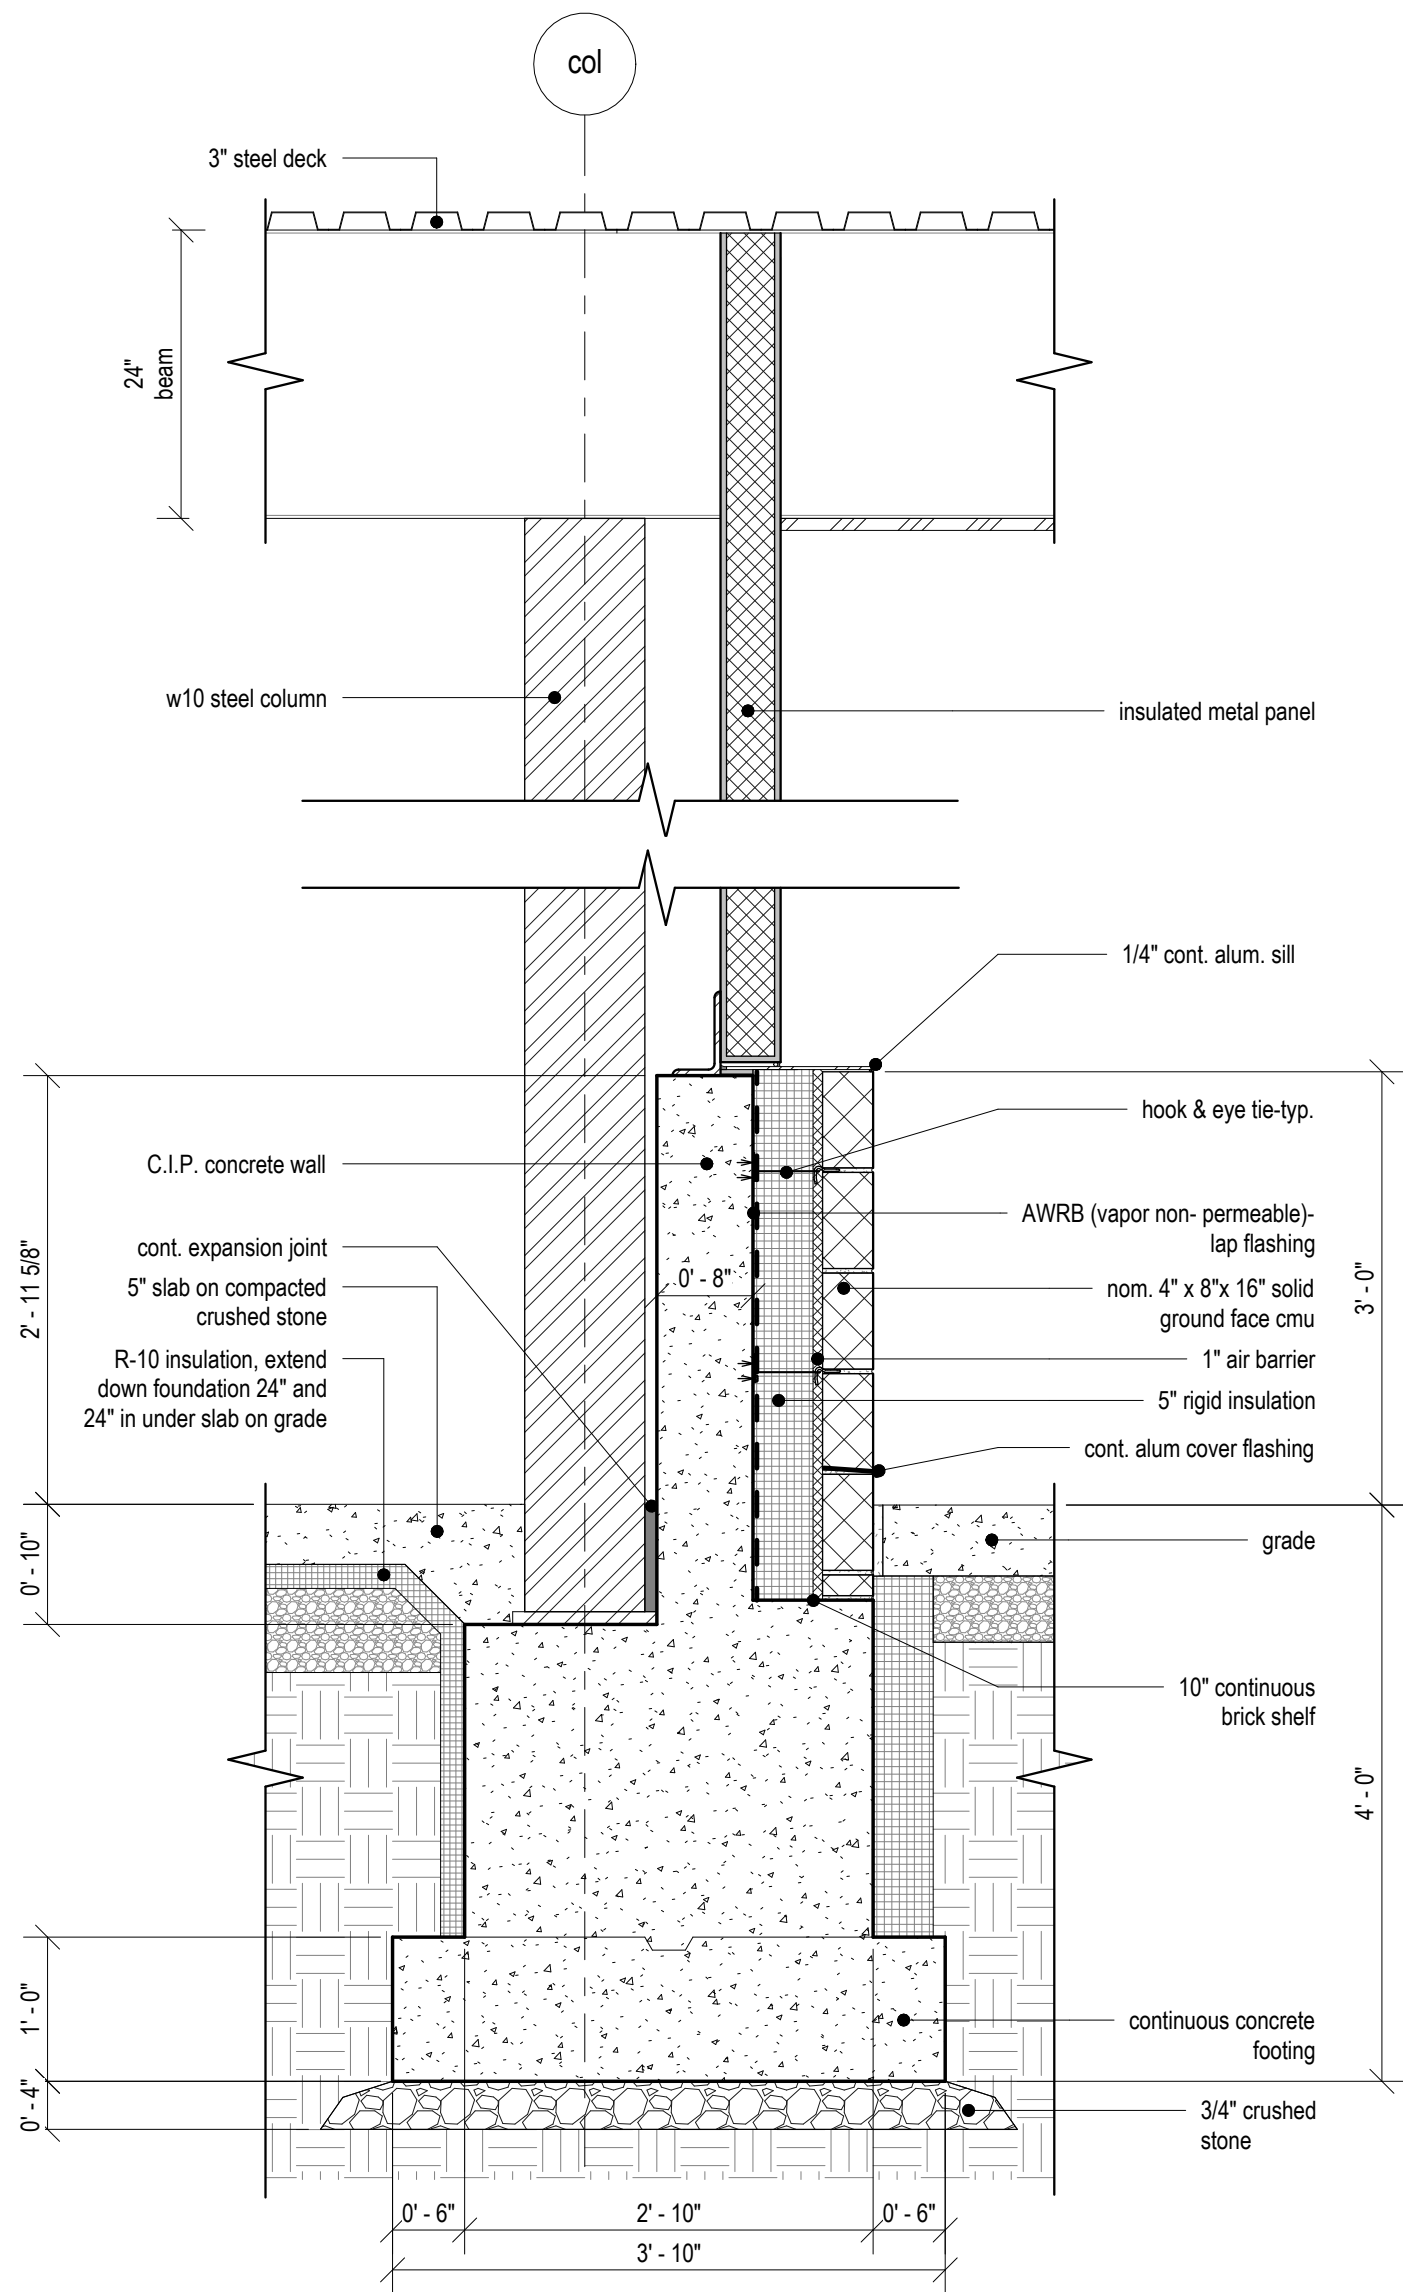


2 south wall section
3/4" = 1'-0"

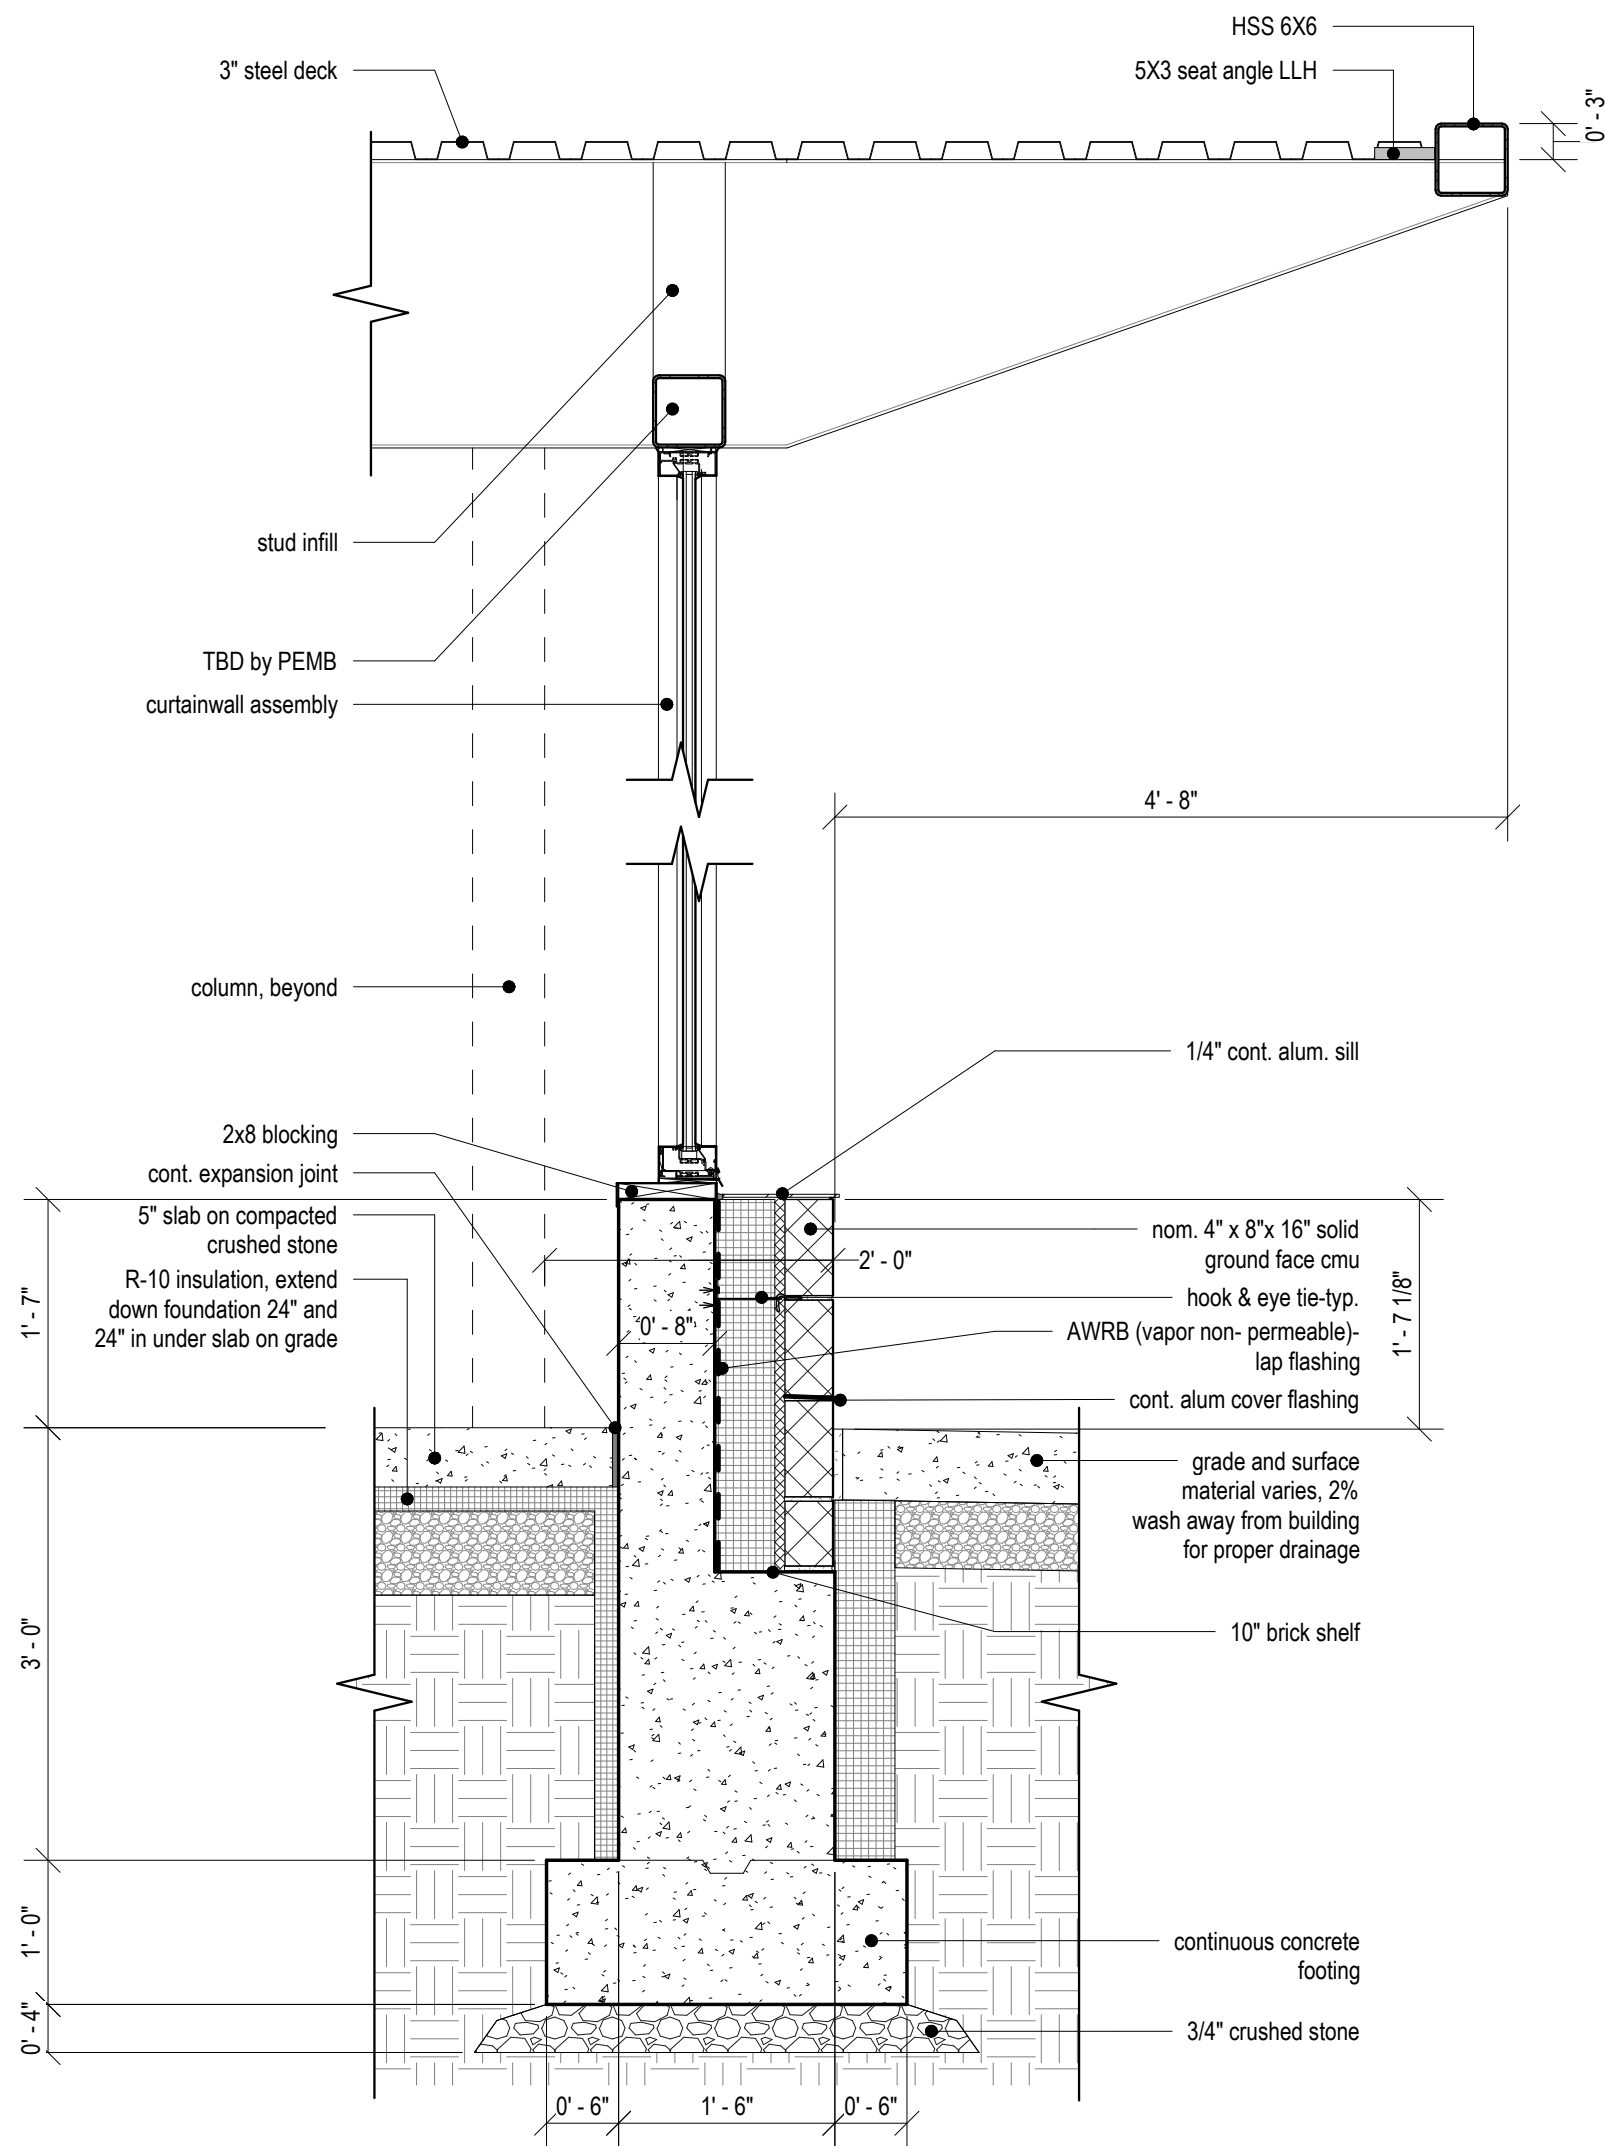

1 south wall section @ curtain wall
3/4" = 1'-0"

The Galante Architecture Studio, Inc. expressly reserves the common law copyrights in these drawings. These drawings are not to be reproduced in any manner, nor are they to be assigned to a third party without the expressed written permission and consent of The Galante Architecture Studio, Inc.

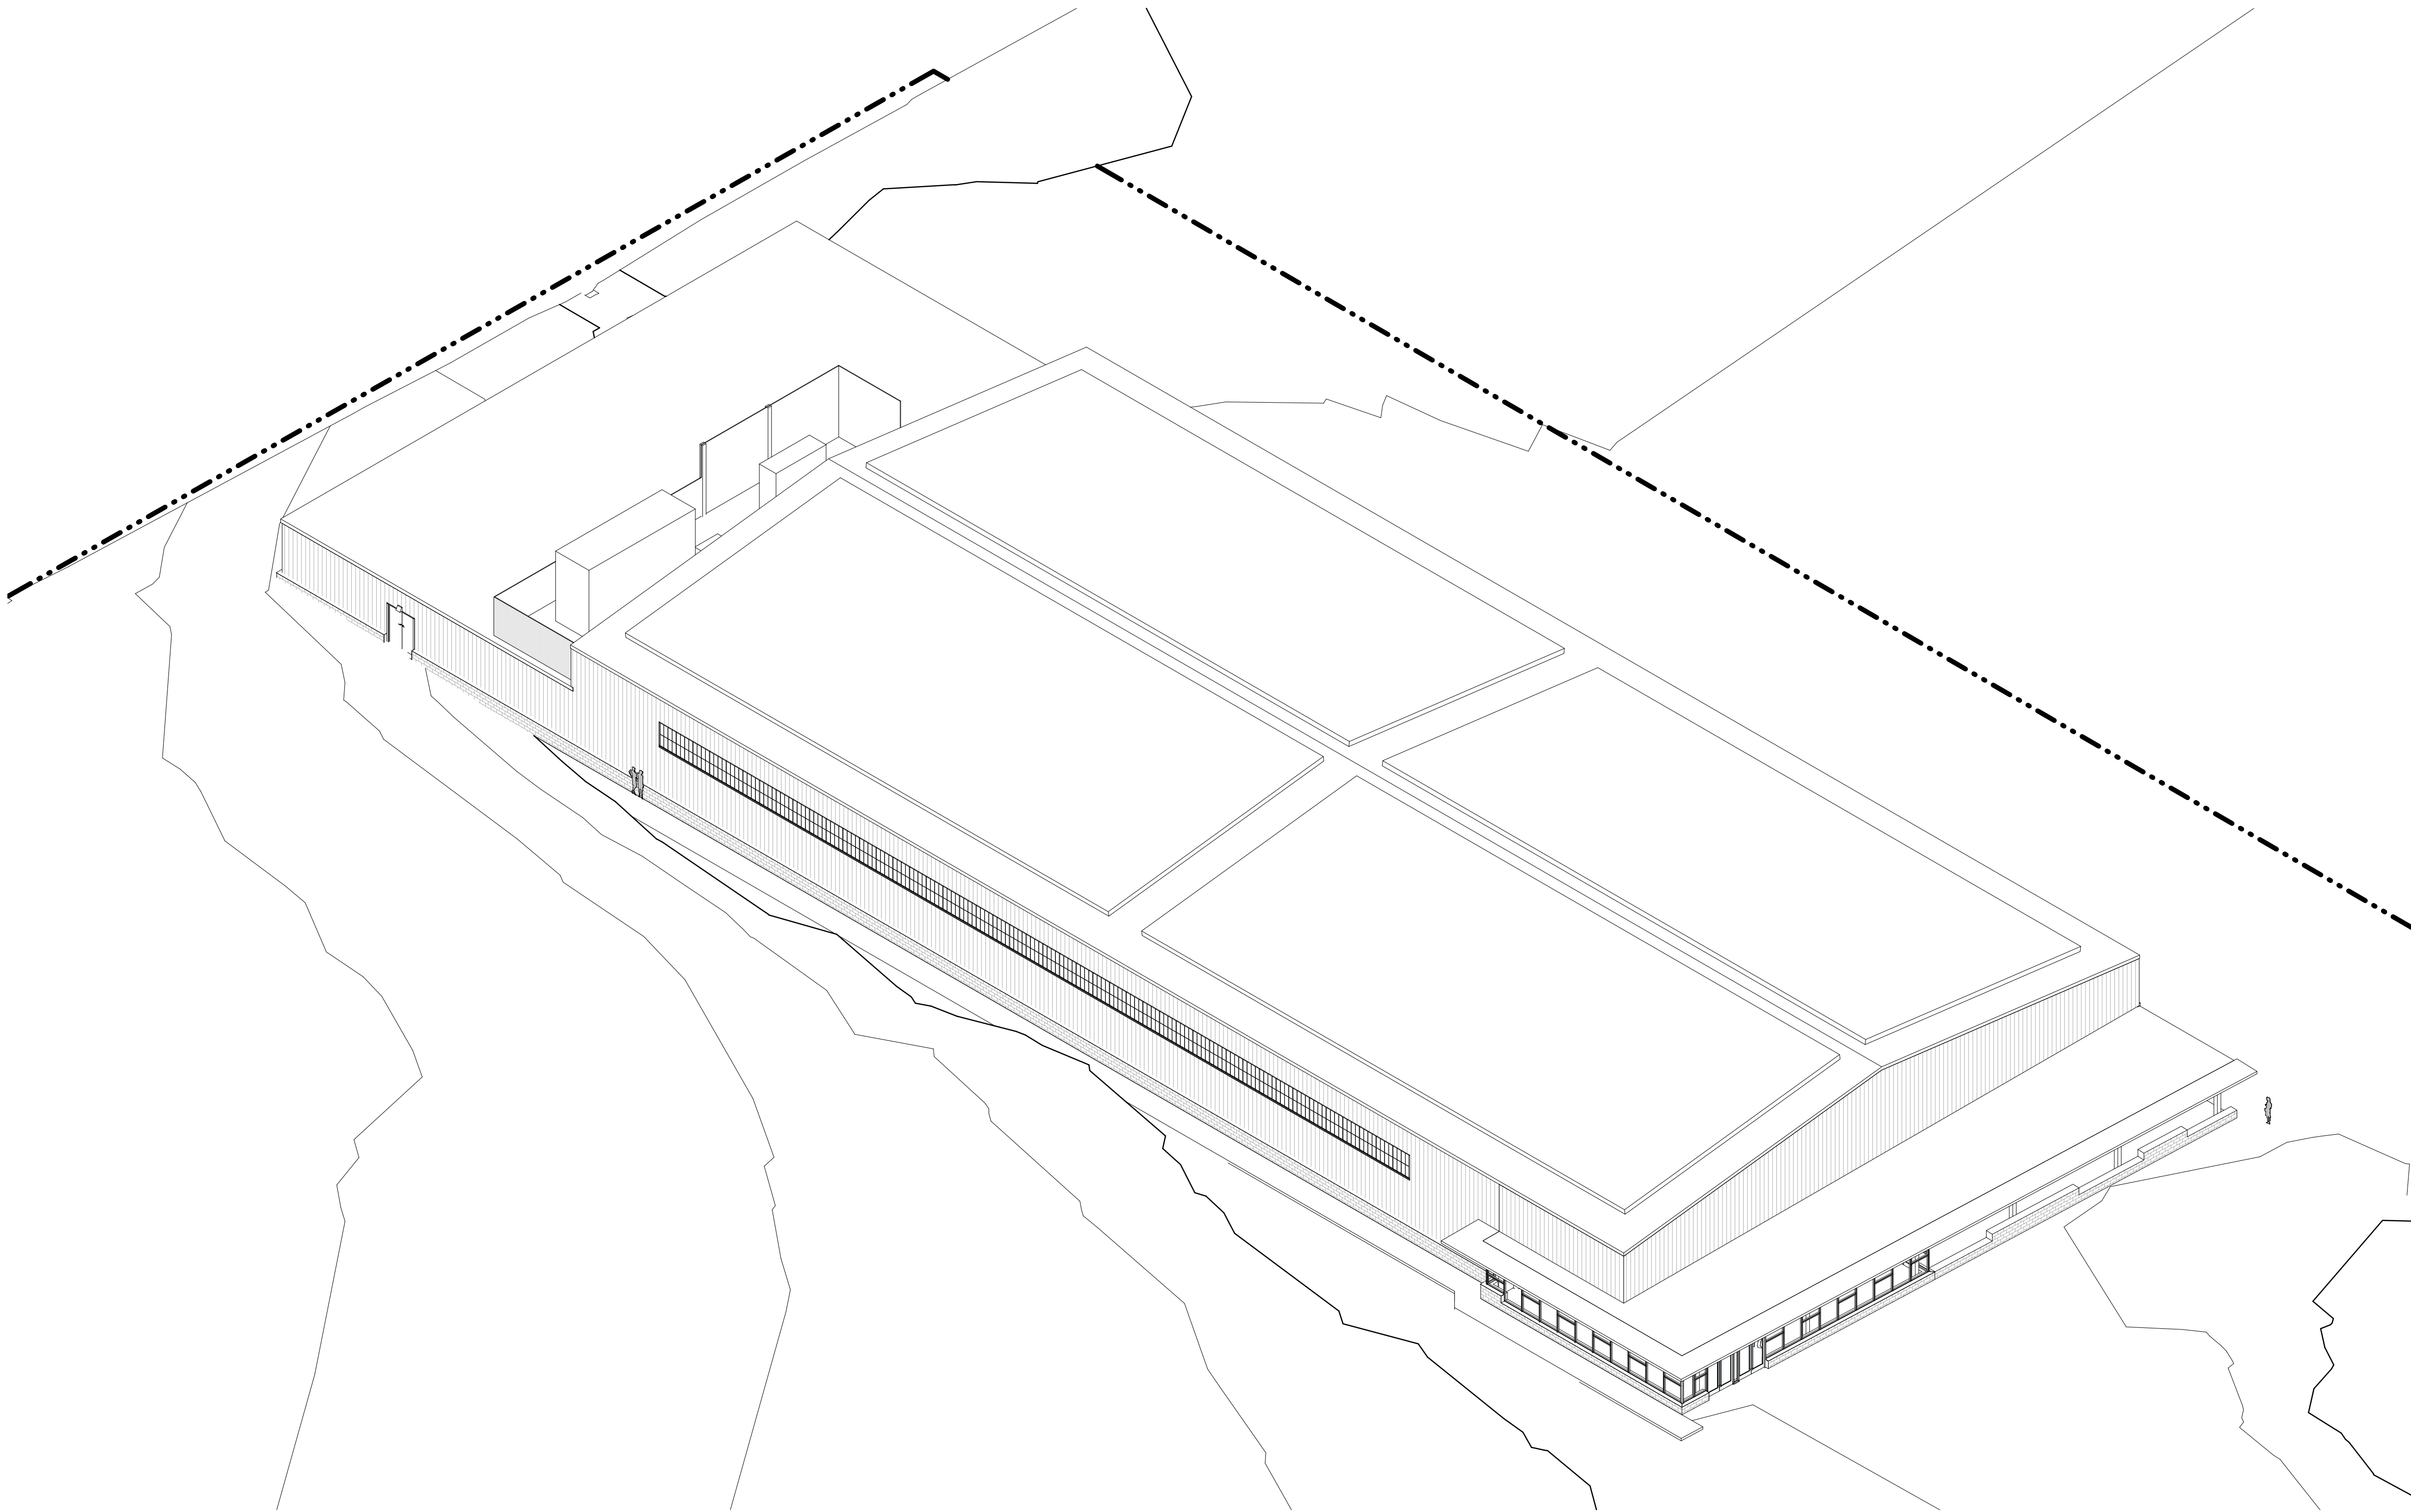

1 SW RD VIEW

Project Number
2202
Project Title
Belmont Skating &
Sports Facility

297 Concord Ave,
Belmont, MA 02478

Drawing Title
SW 3D View

15% Construction
Documents

Date/Issued For
10.10.2023

NOT FOR
CONSTRUCTION


Print: 24 x 36

Scale

Drawn By
CT

Drawing Number
A-700

The Galante Architecture Studio, Inc. expressly reserves the common law copyrights in these drawings. These drawings are not to be reproduced in any manner, nor are they to be assigned to a third party without the expressed written permission and consent of The Galante Architecture Studio, Inc.

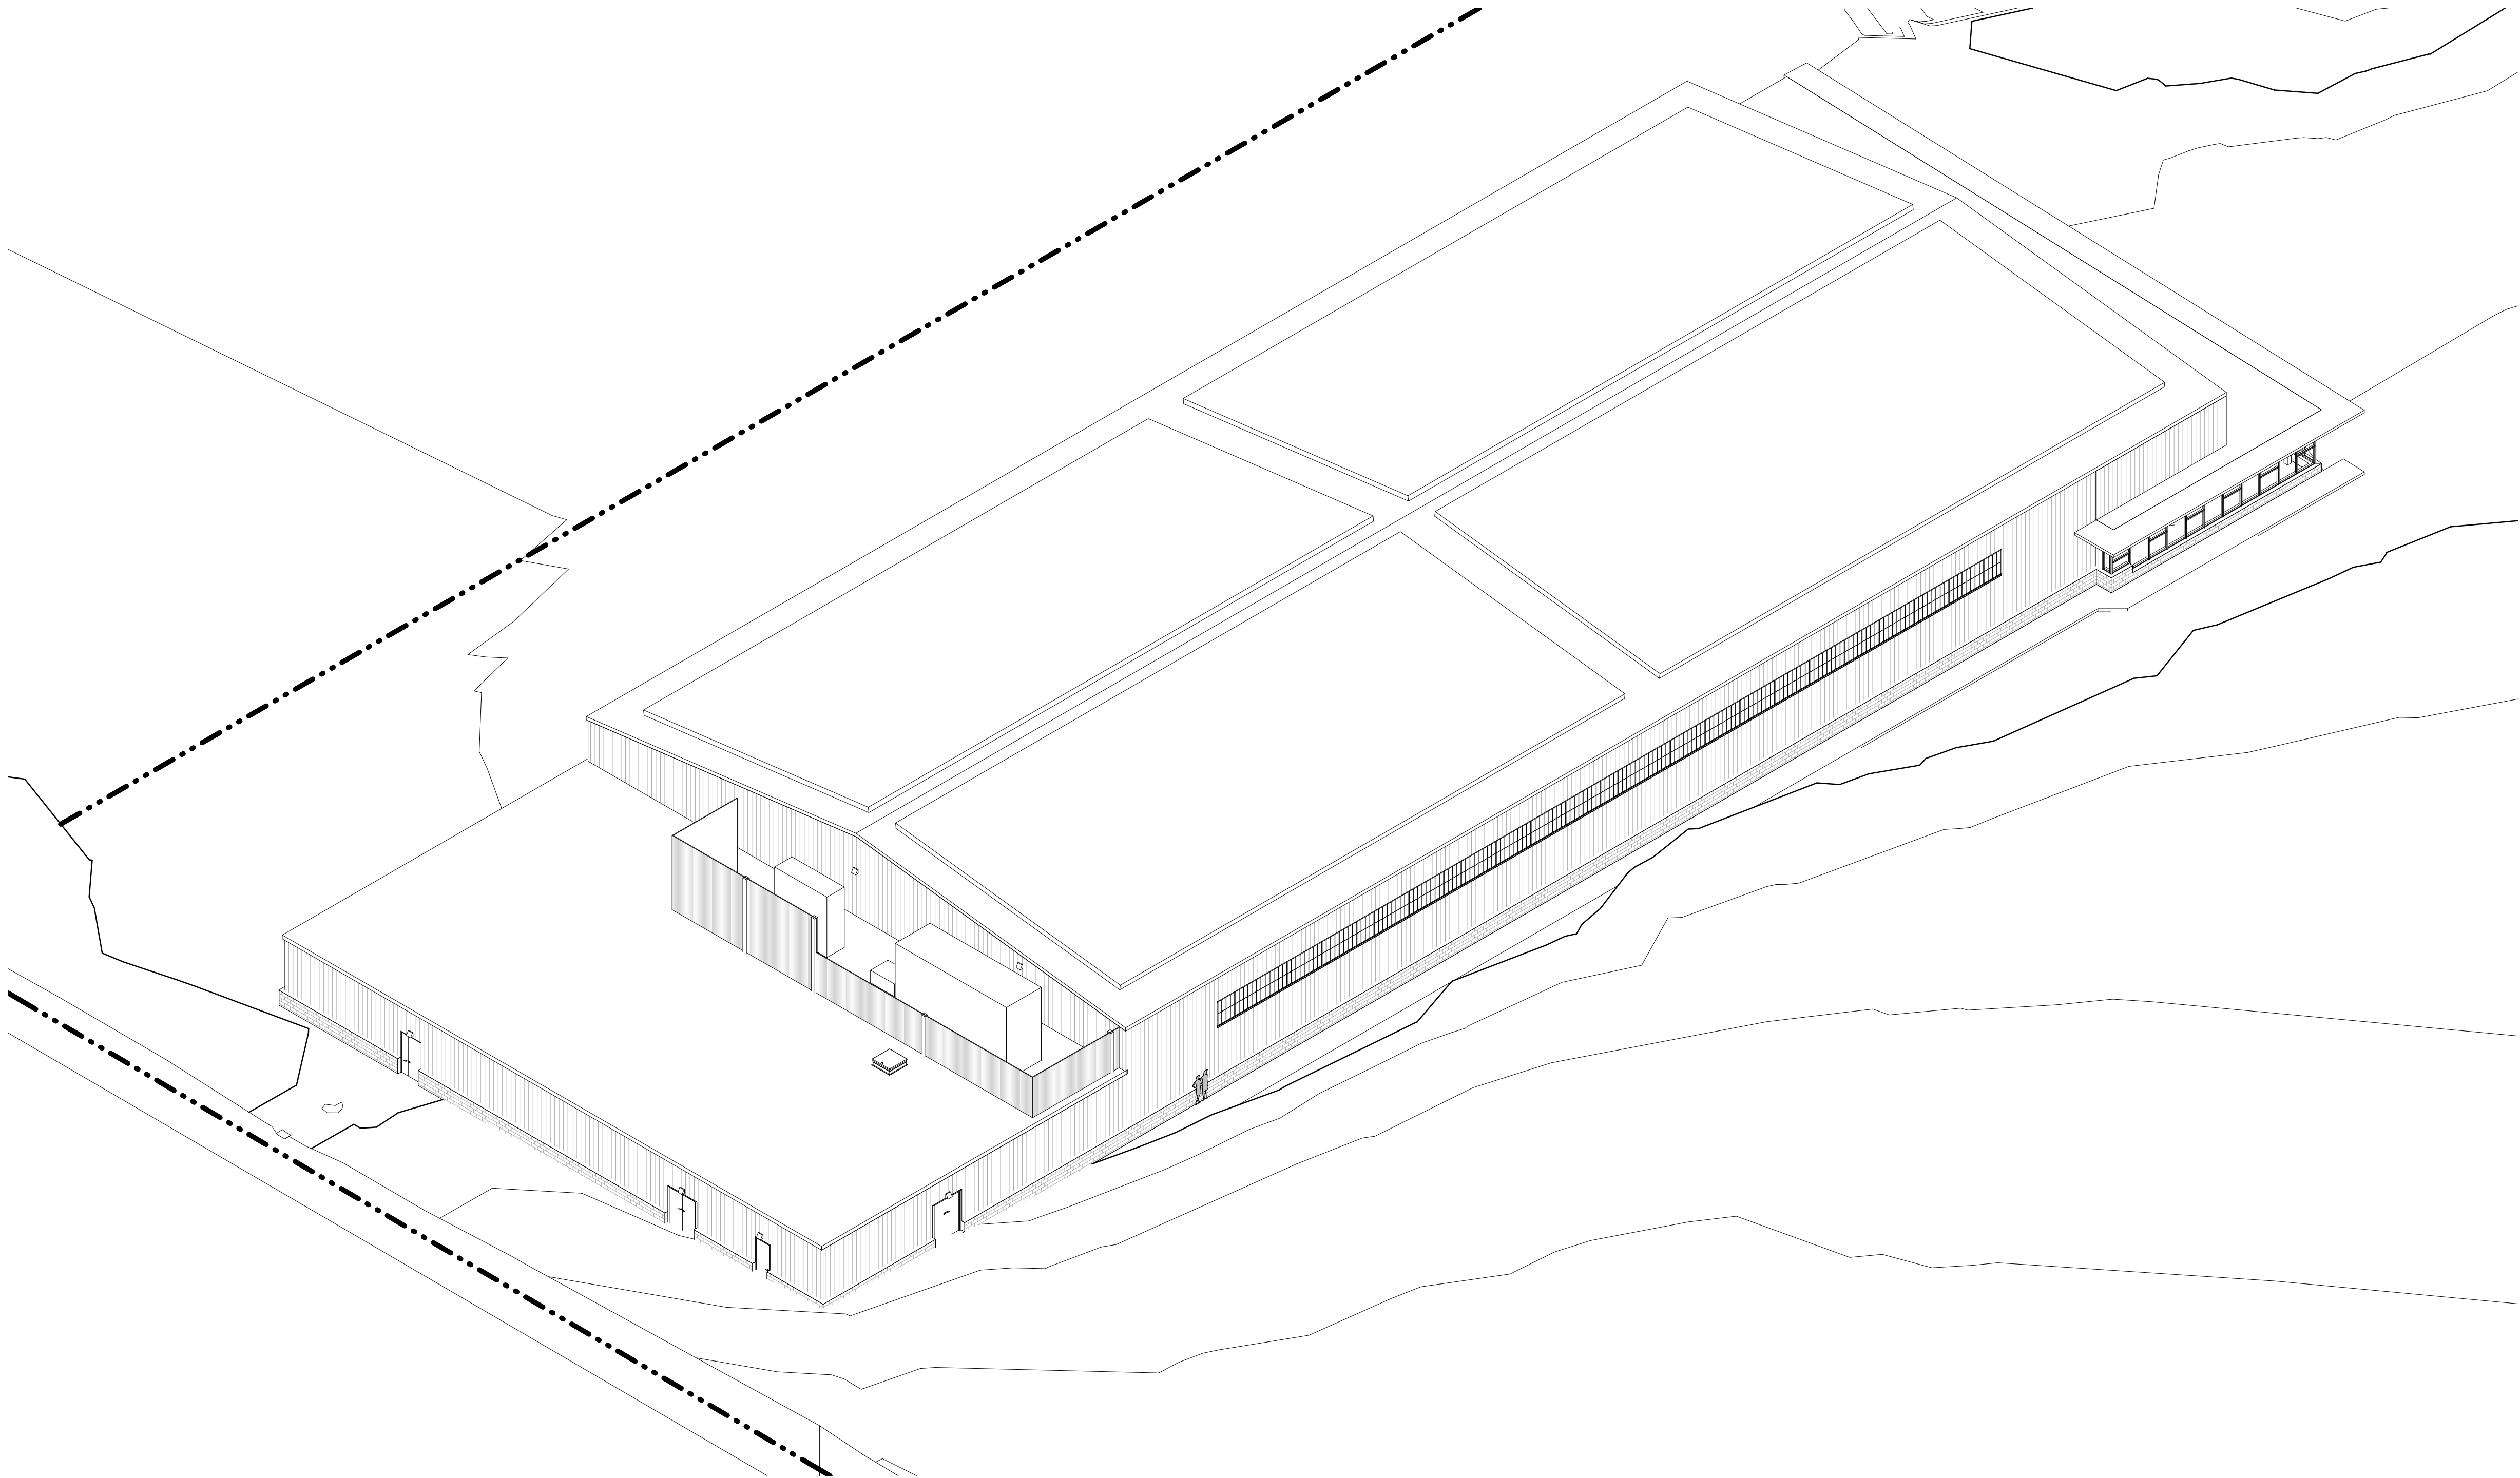

1 NW 3D VIEW

Project Number
2202
Project Title
Belmont Skating &
Sports Facility

297 Concord Ave,
Belmont, MA 02478

Drawing Title
NW 3D View

15% Construction
Documents

Date/Issued For
10.10.2023


NOT FOR
CONSTRUCTION

Print: 24 x 36
Scale

Drawn By
CT

Drawing Number
A-701

The Galante Architecture Studio, Inc. expressly reserves the common law copyrights in these drawings. These drawings are not to be reproduced in any manner, nor are they to be assigned to a third party without the expressed written permission and consent of The Galante Architecture Studio, Inc.

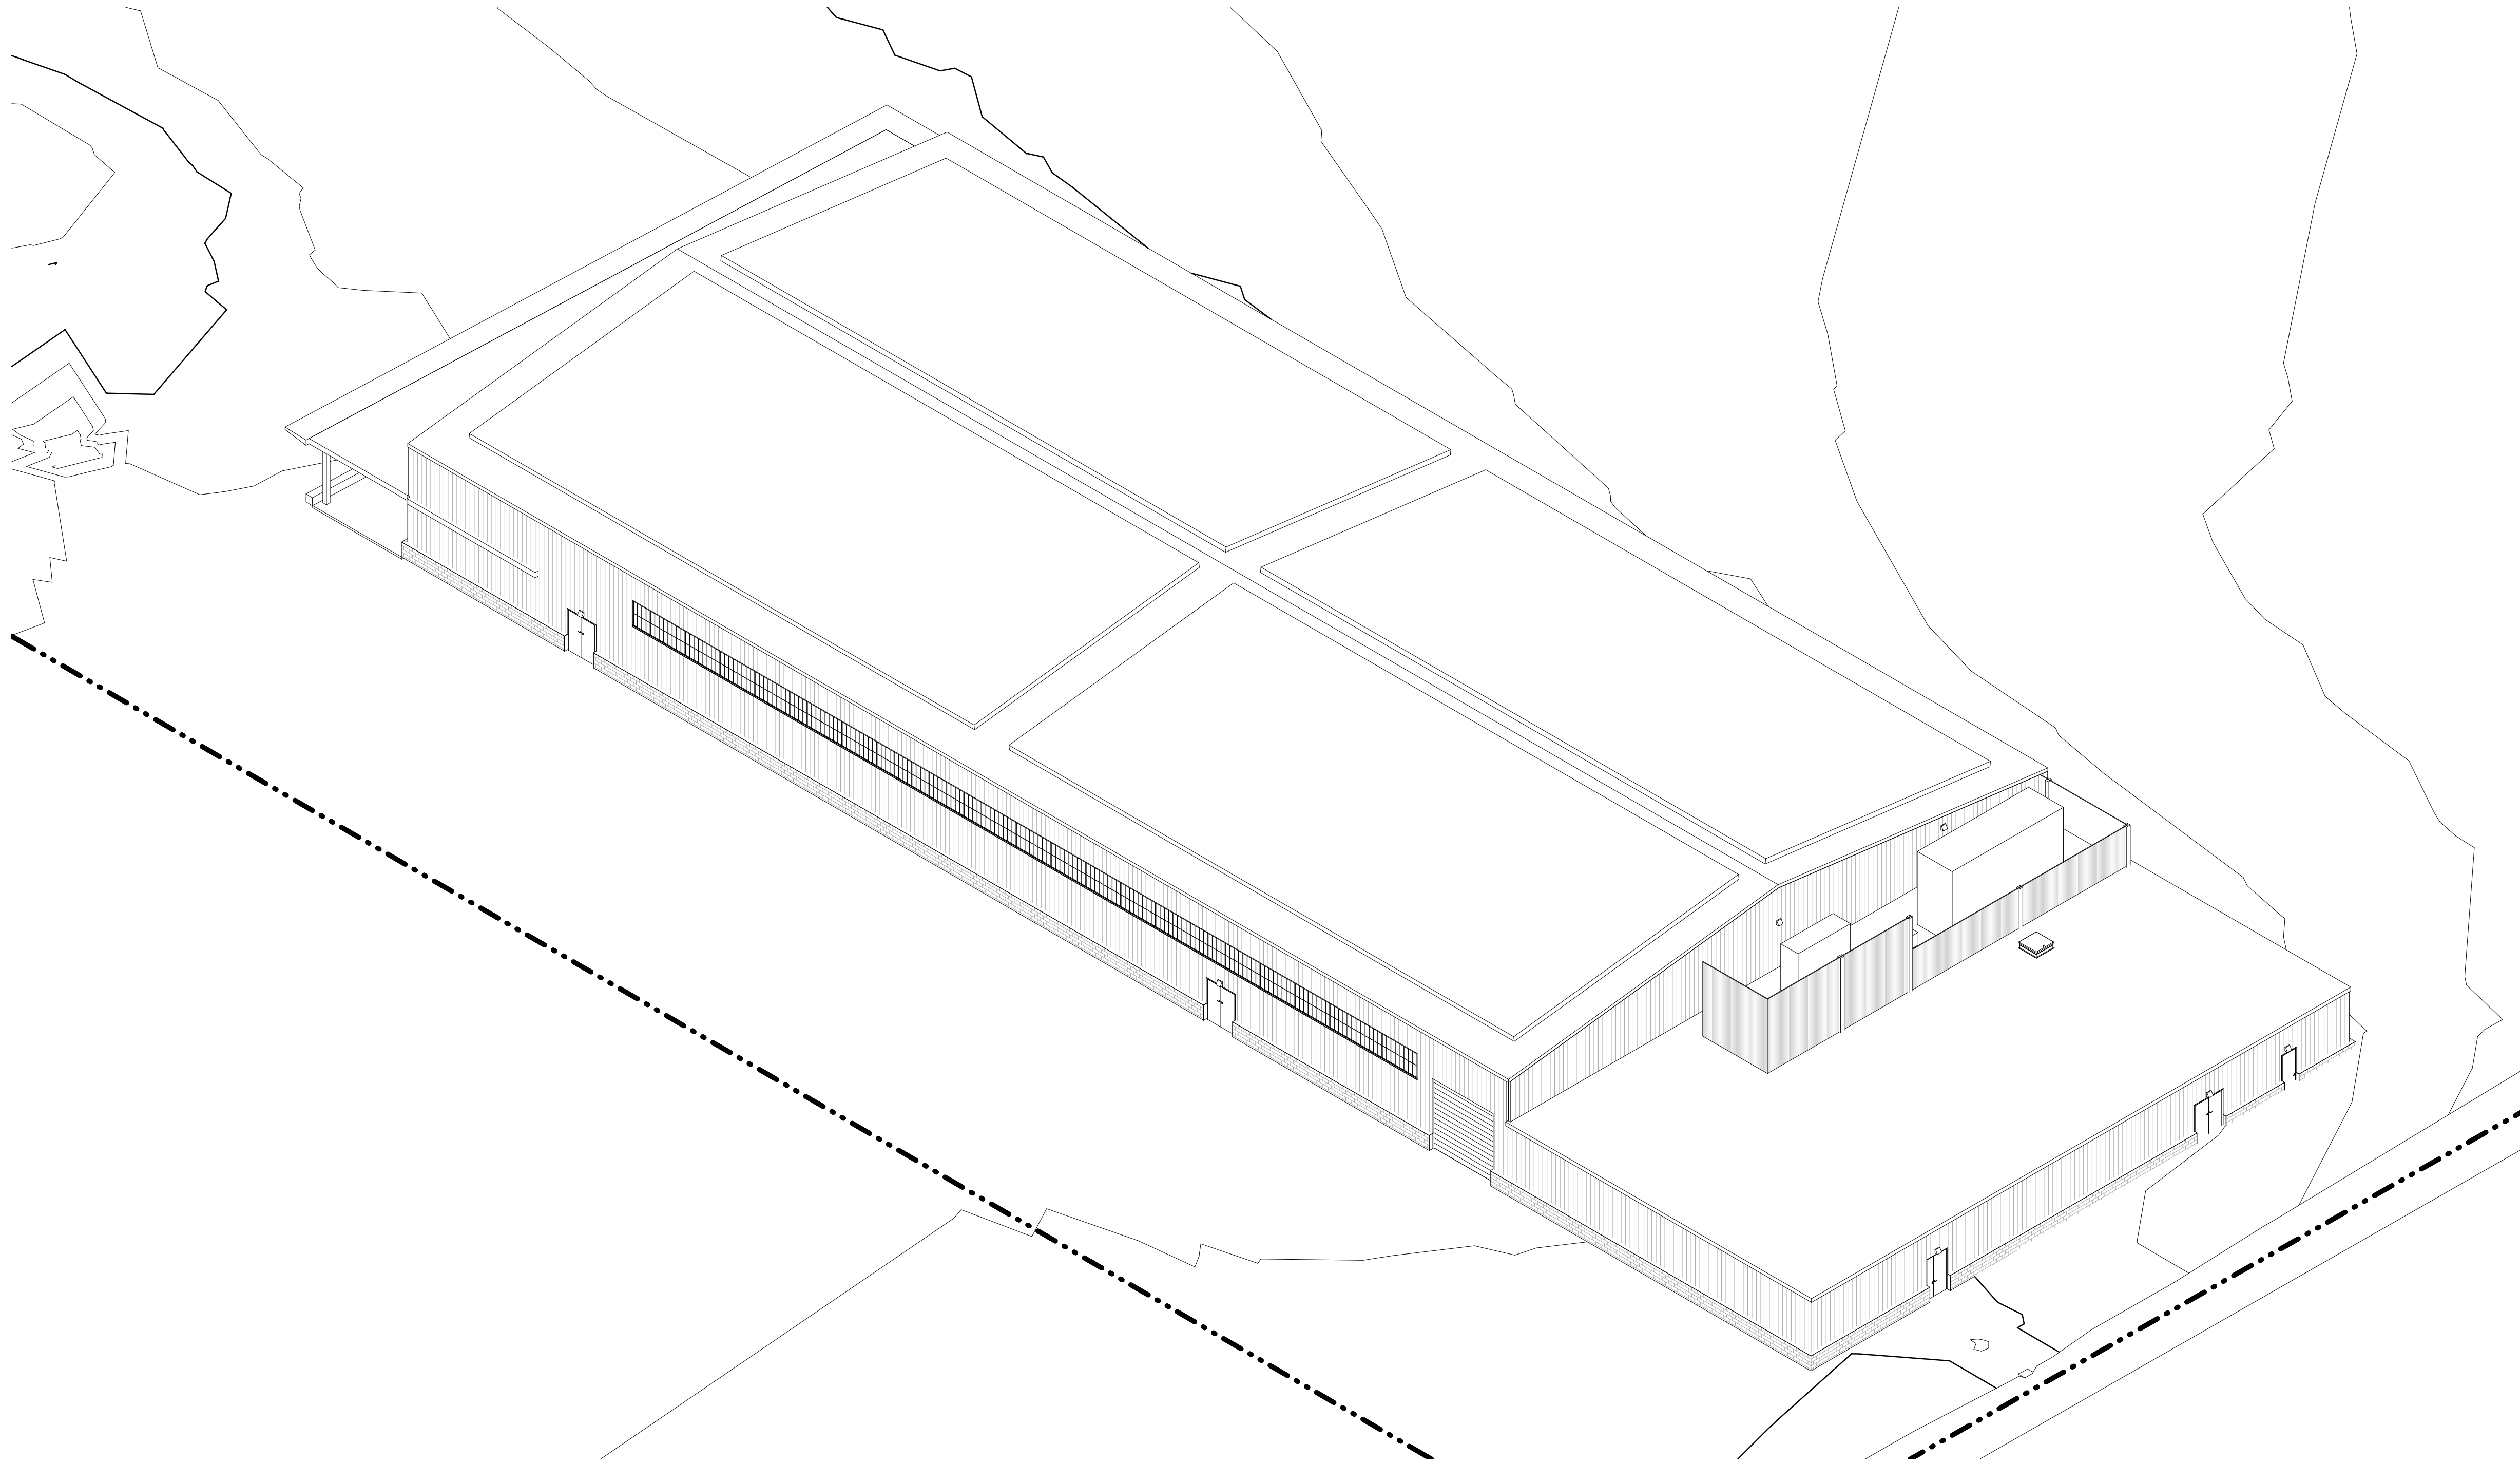

1 NE 3D VIEW

Project Number
2202
Project Title
Belmont Skating &
Sports Facility

297 Concord Ave,
Belmont, MA 02478

Drawing Title
NE 3D View

15% Construction
Documents

Date/Issued For
10.10.2023


NOT FOR
CONSTRUCTION

Scale

Drawn By
CT

Drawing Number
A-702

The Galante Architecture Studio, Inc. expressly reserves the common law copyrights in these drawings. These drawings are not to be reproduced in any manner, nor are they to be assigned to a third party without the expressed written permission and consent of The Galante Architecture Studio, Inc.

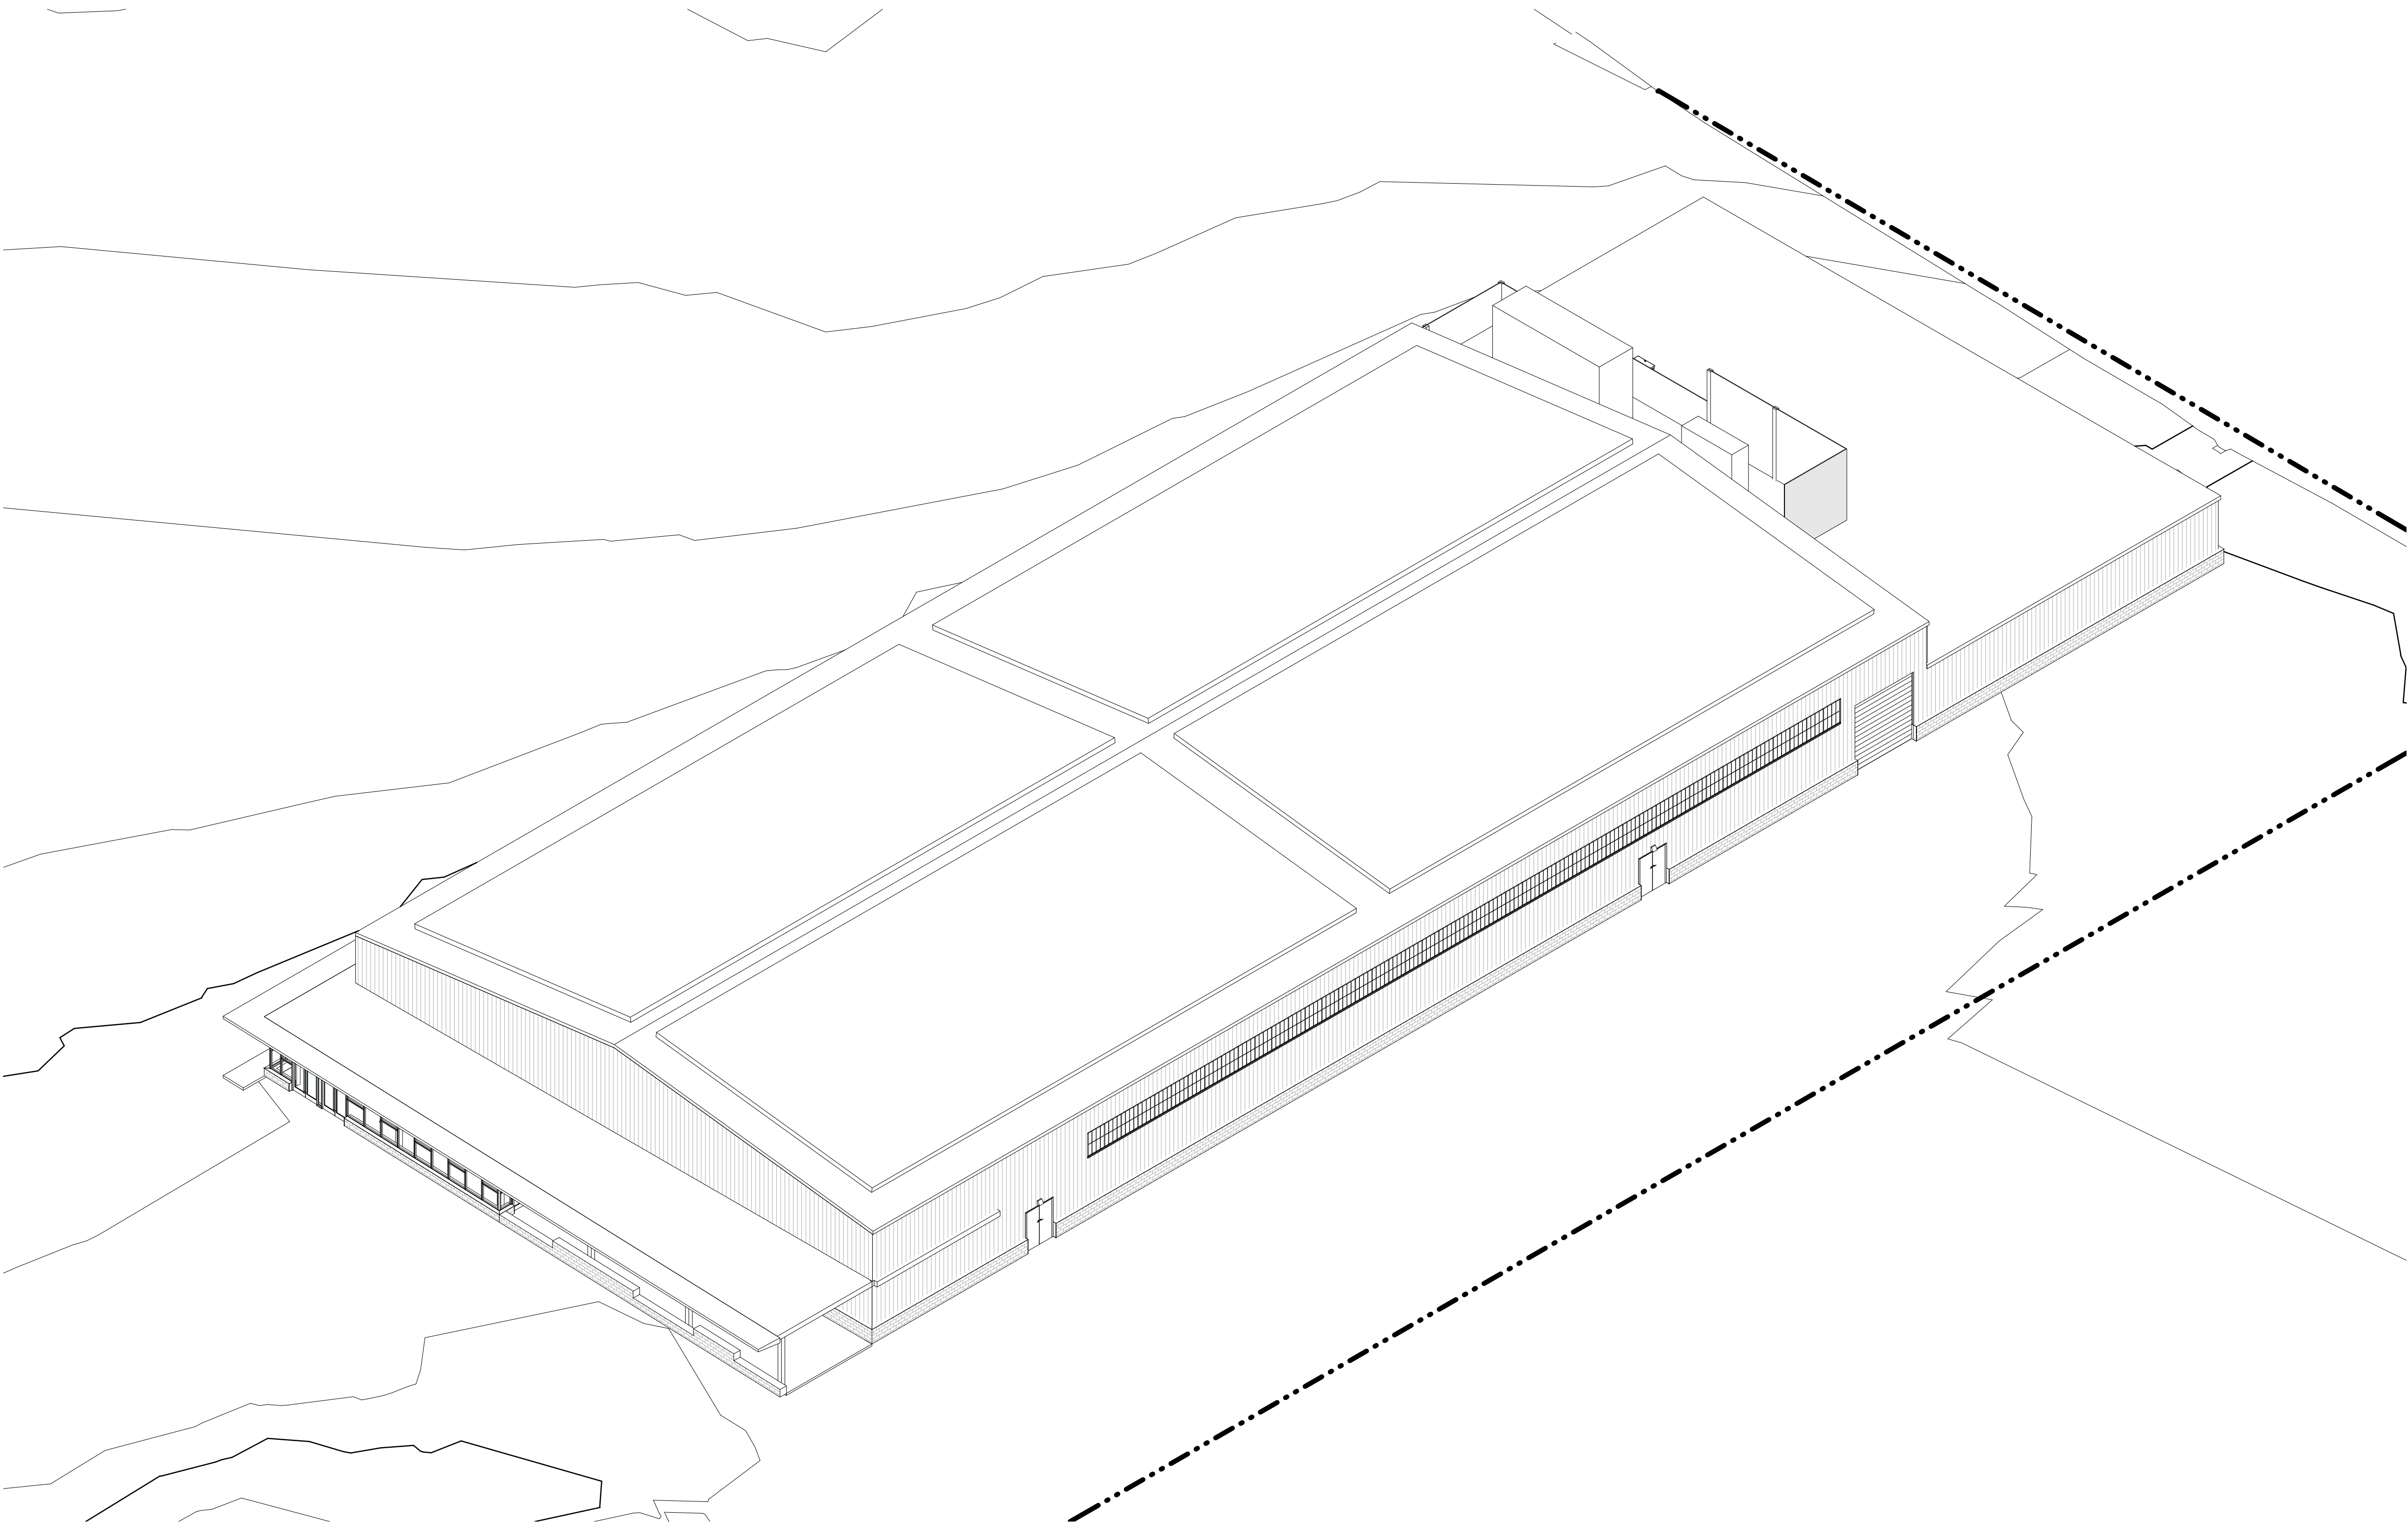

1 SE 3D VIEW

TGAS
THE GALANTE
ARCHITECTURE
STUDIO INC

146 MT AUBURN ST CAMBRIDGE, MA 02138

6 1 7 5 7 6 2 5 0 0

WWW.GALANTEARCHITECTURE.COM

Project Number
2202
Project Title
Belmont Skating &
Sports Facility

297 Concord Ave,
Belmont, MA 02478

Drawing Title
SE 3D View

15% Construction
Documents


Date/Issued For
10.10.2023


NOT FOR
CONSTRUCTION


Scale


Drawn By
CT

Drawing Number
A-703

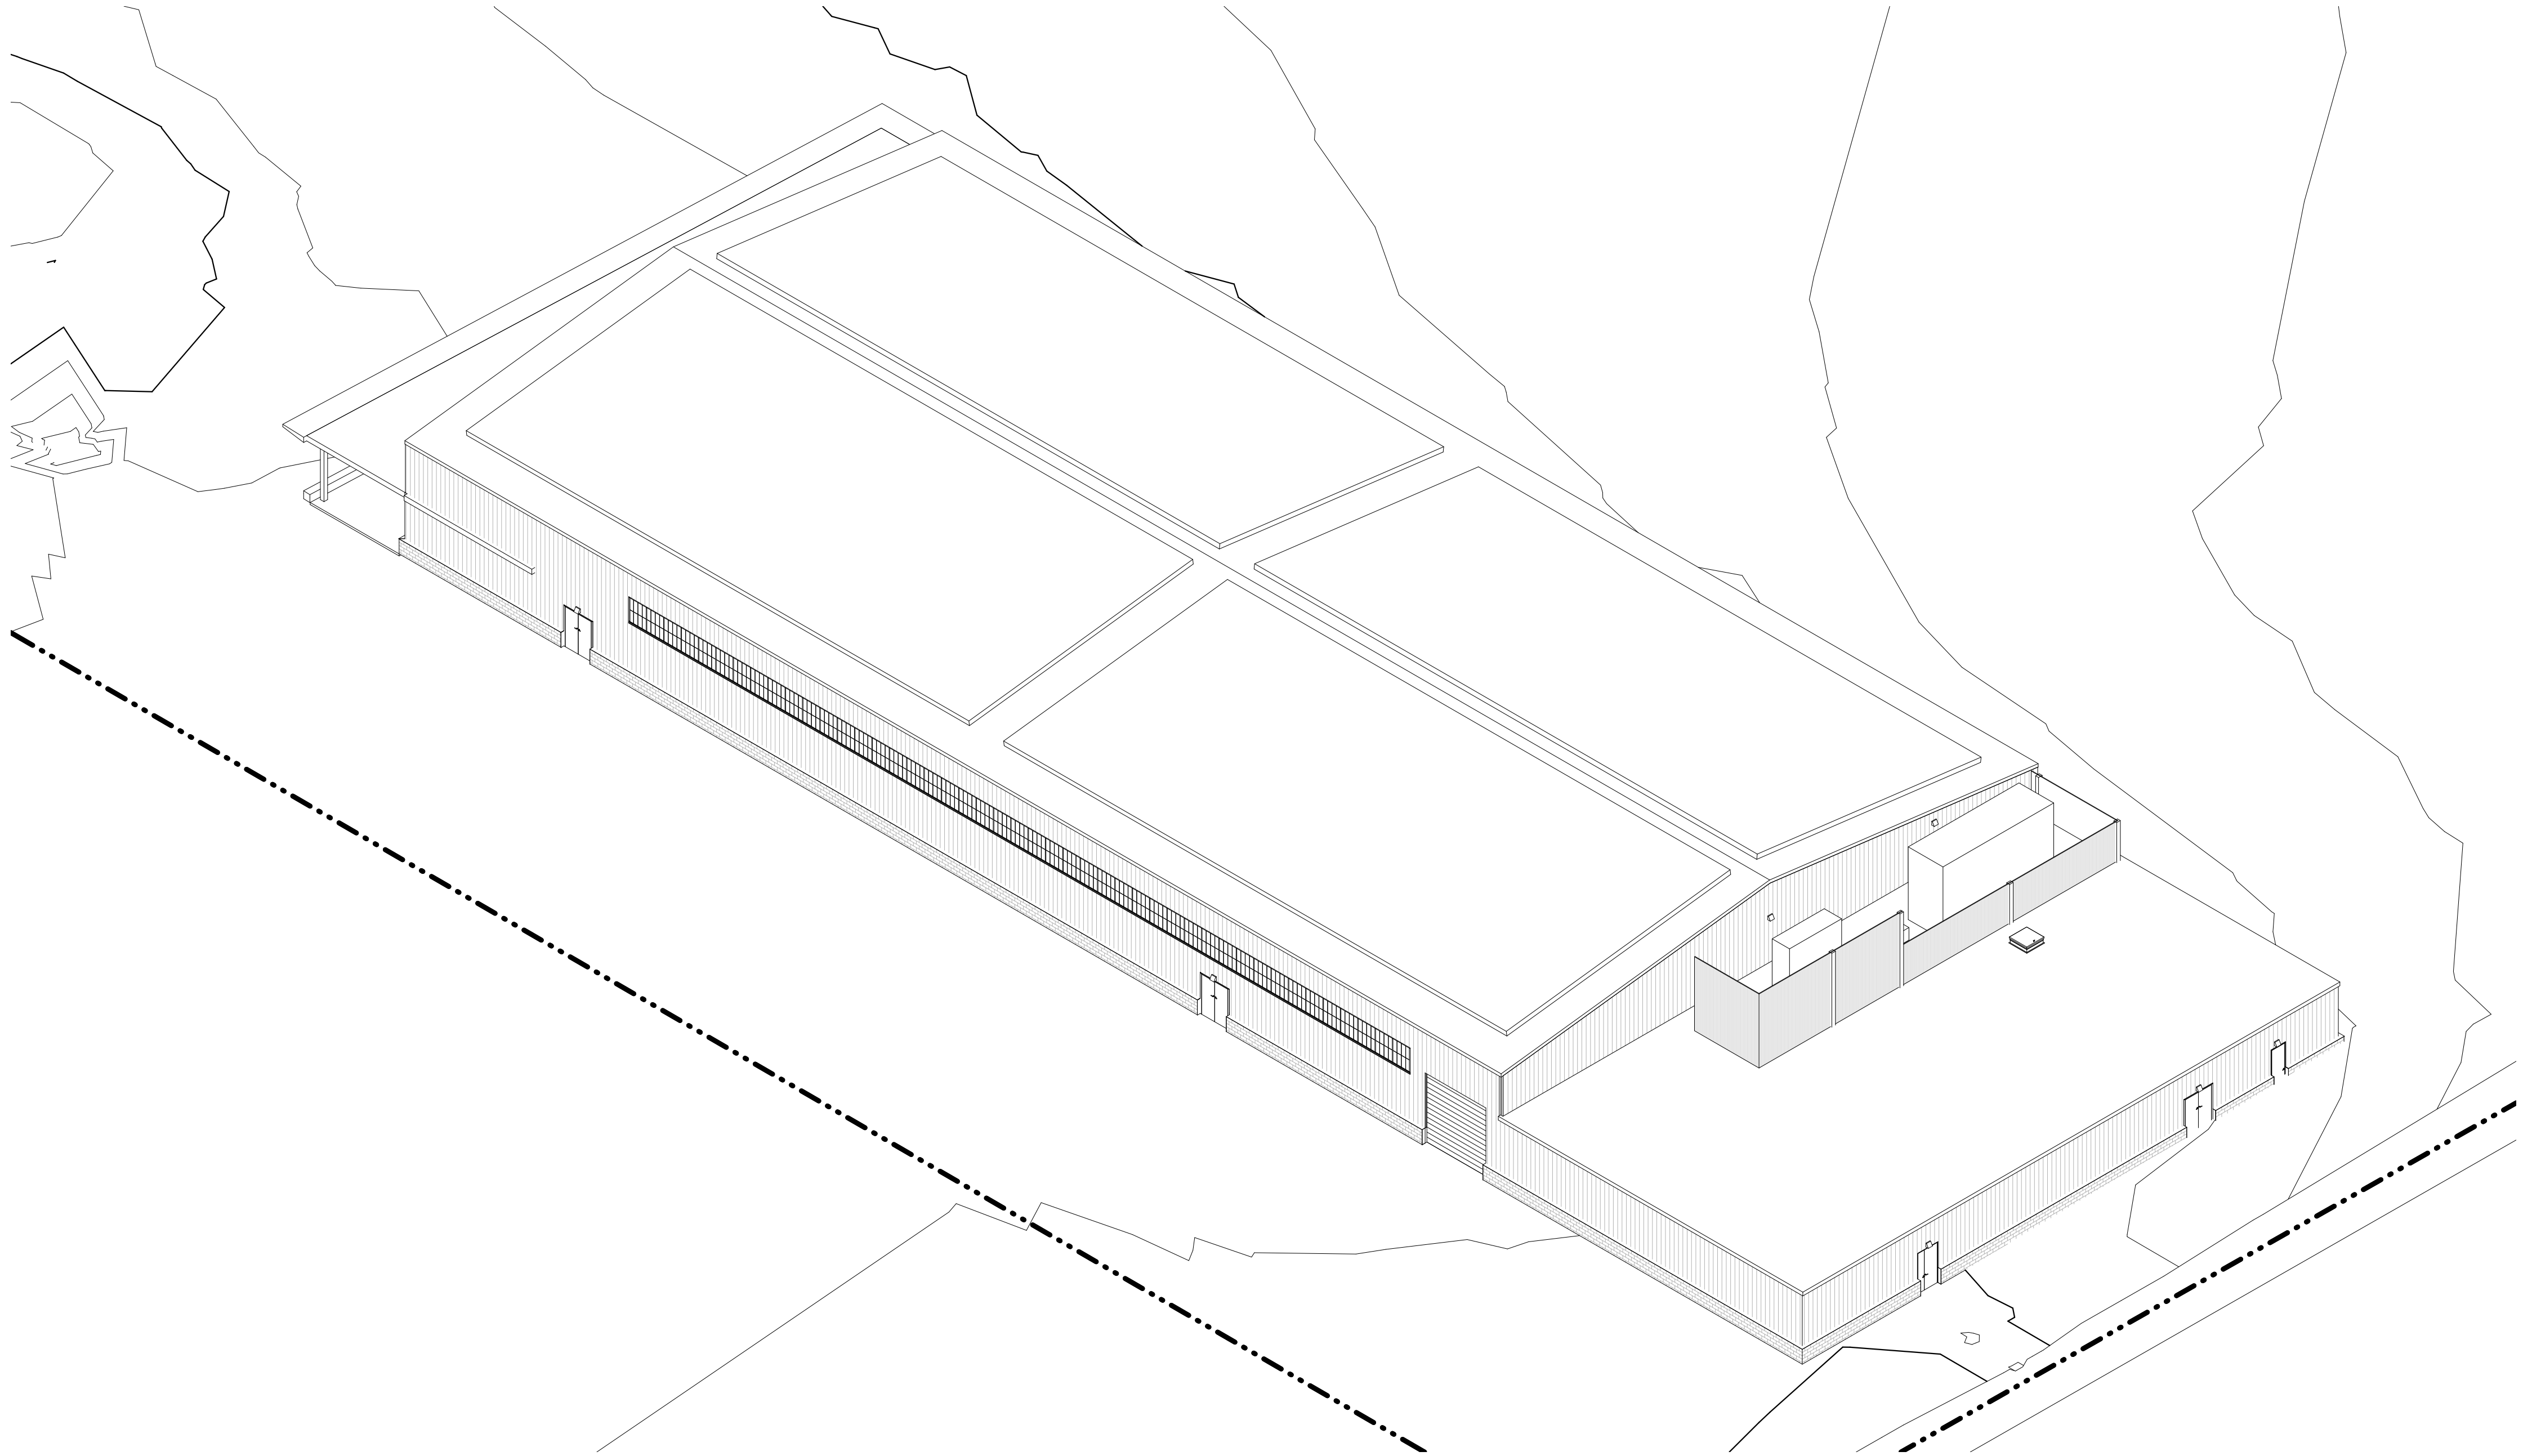


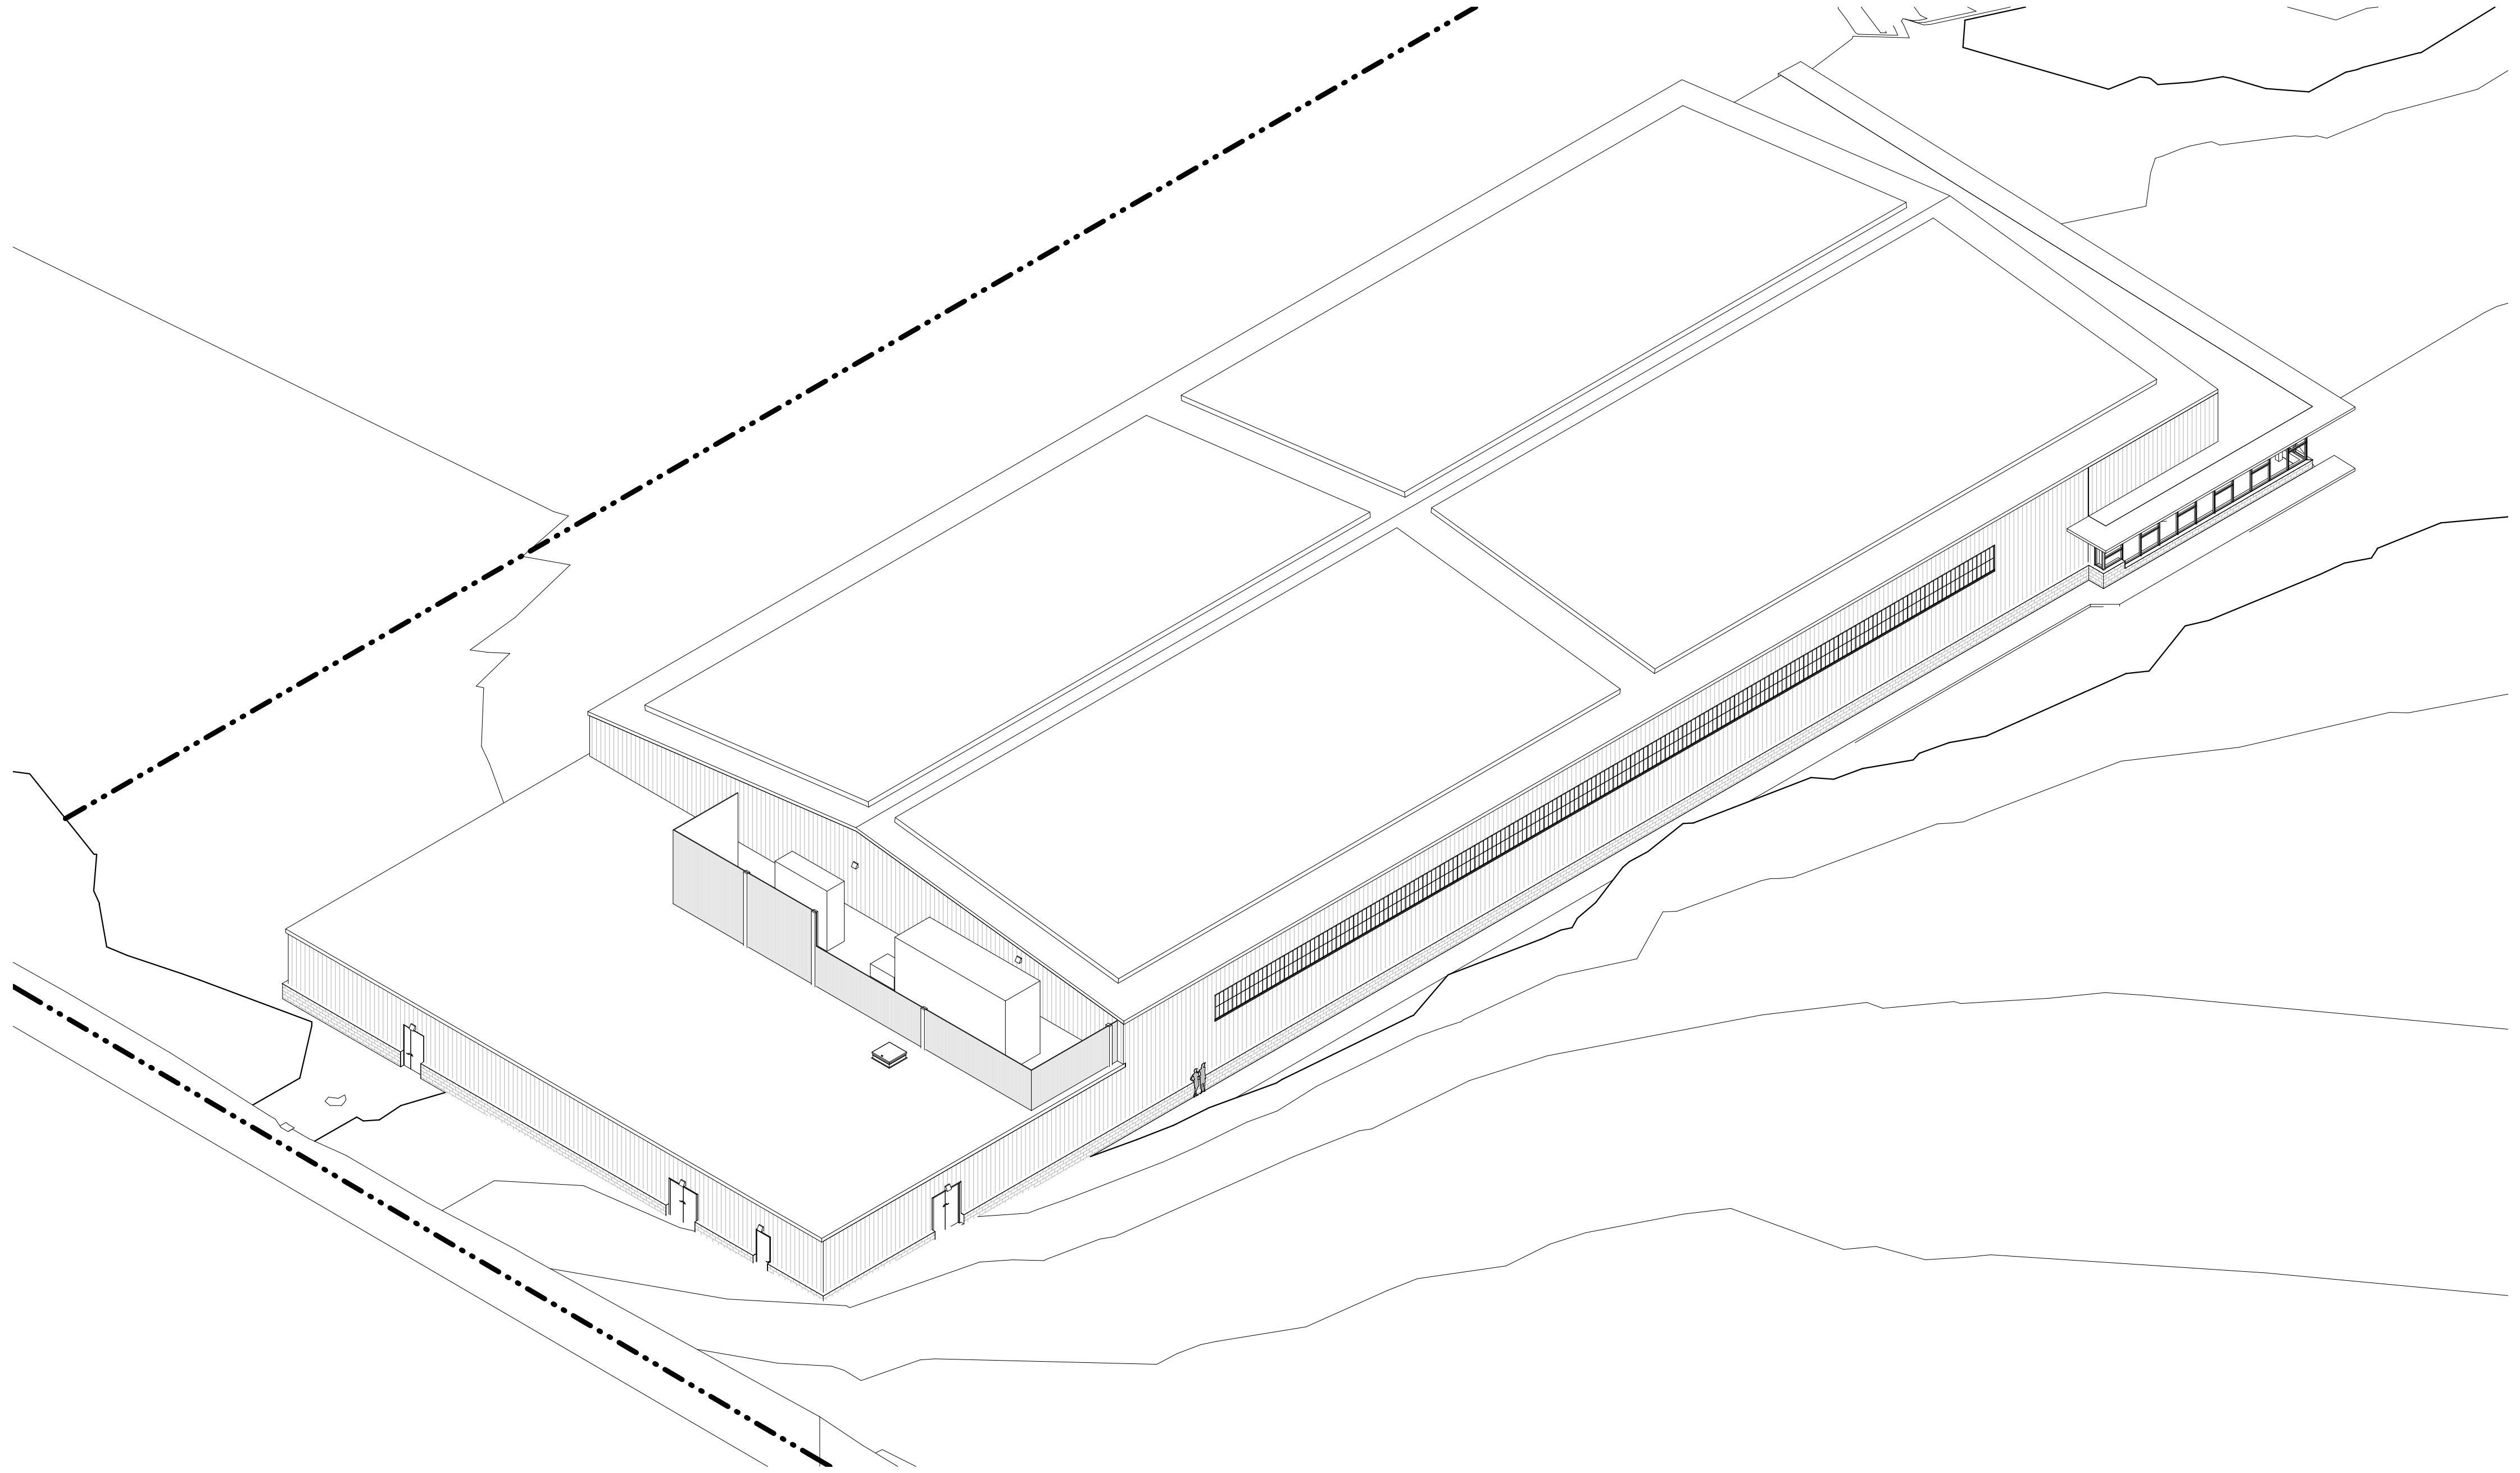

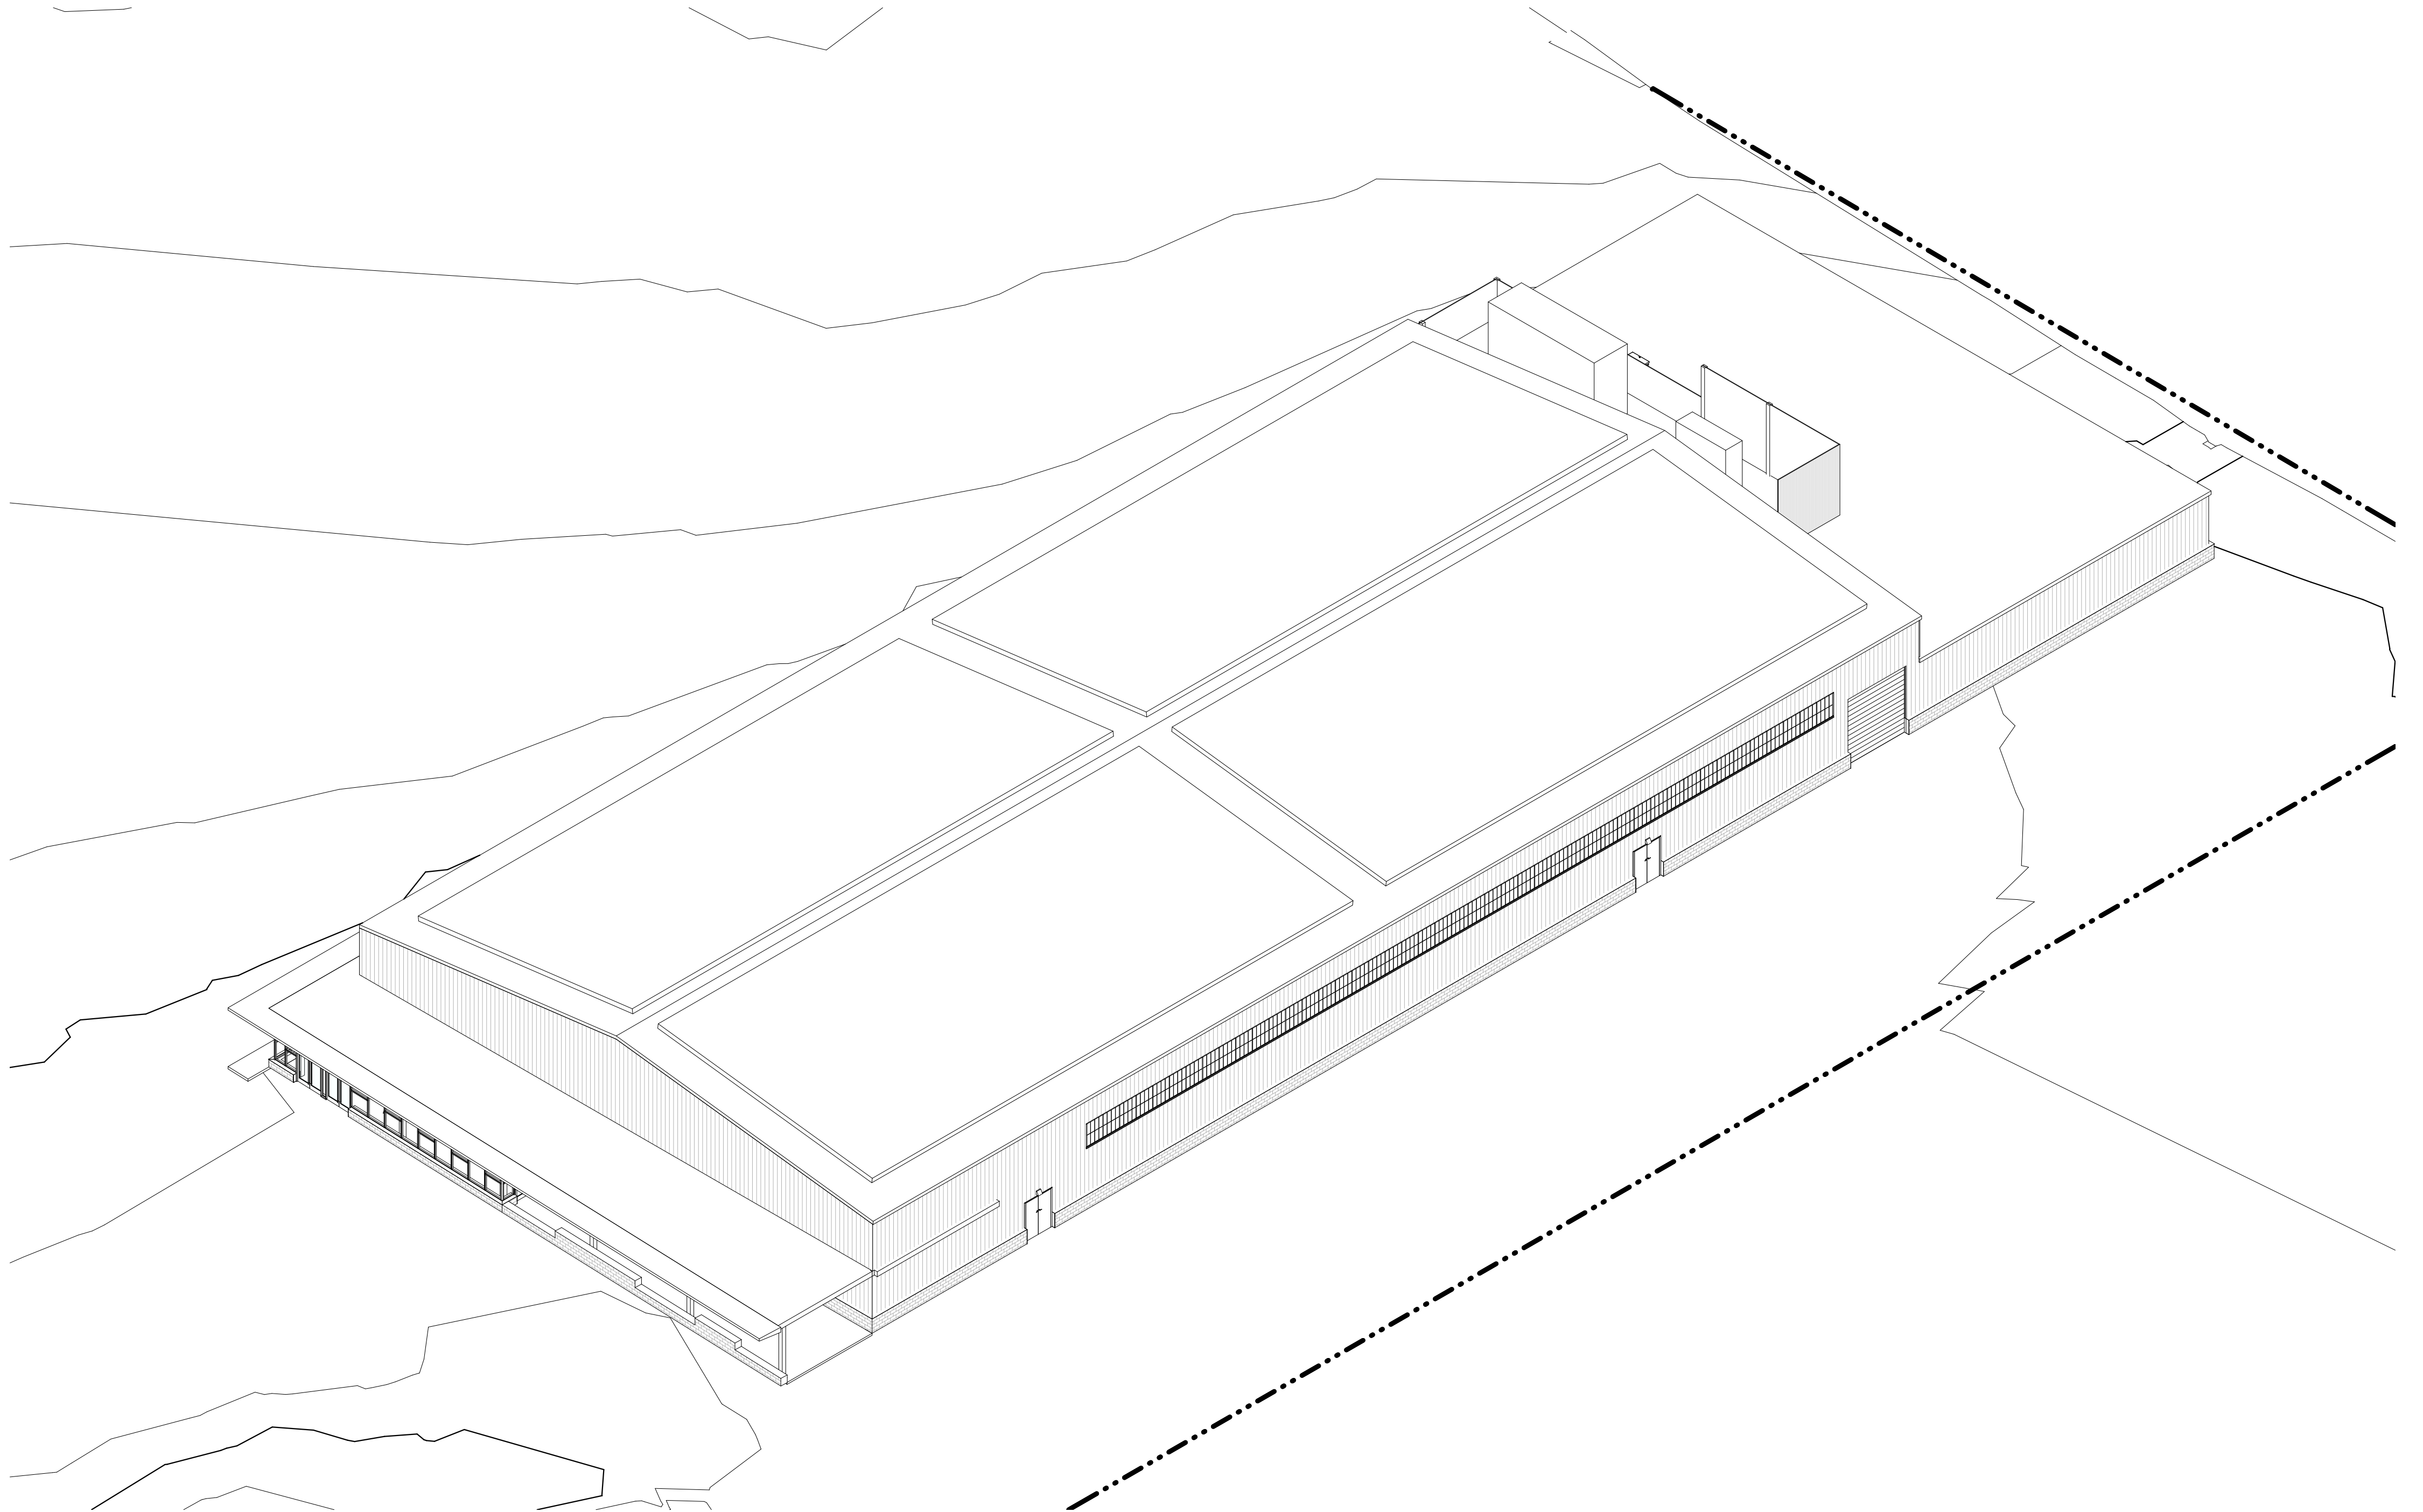


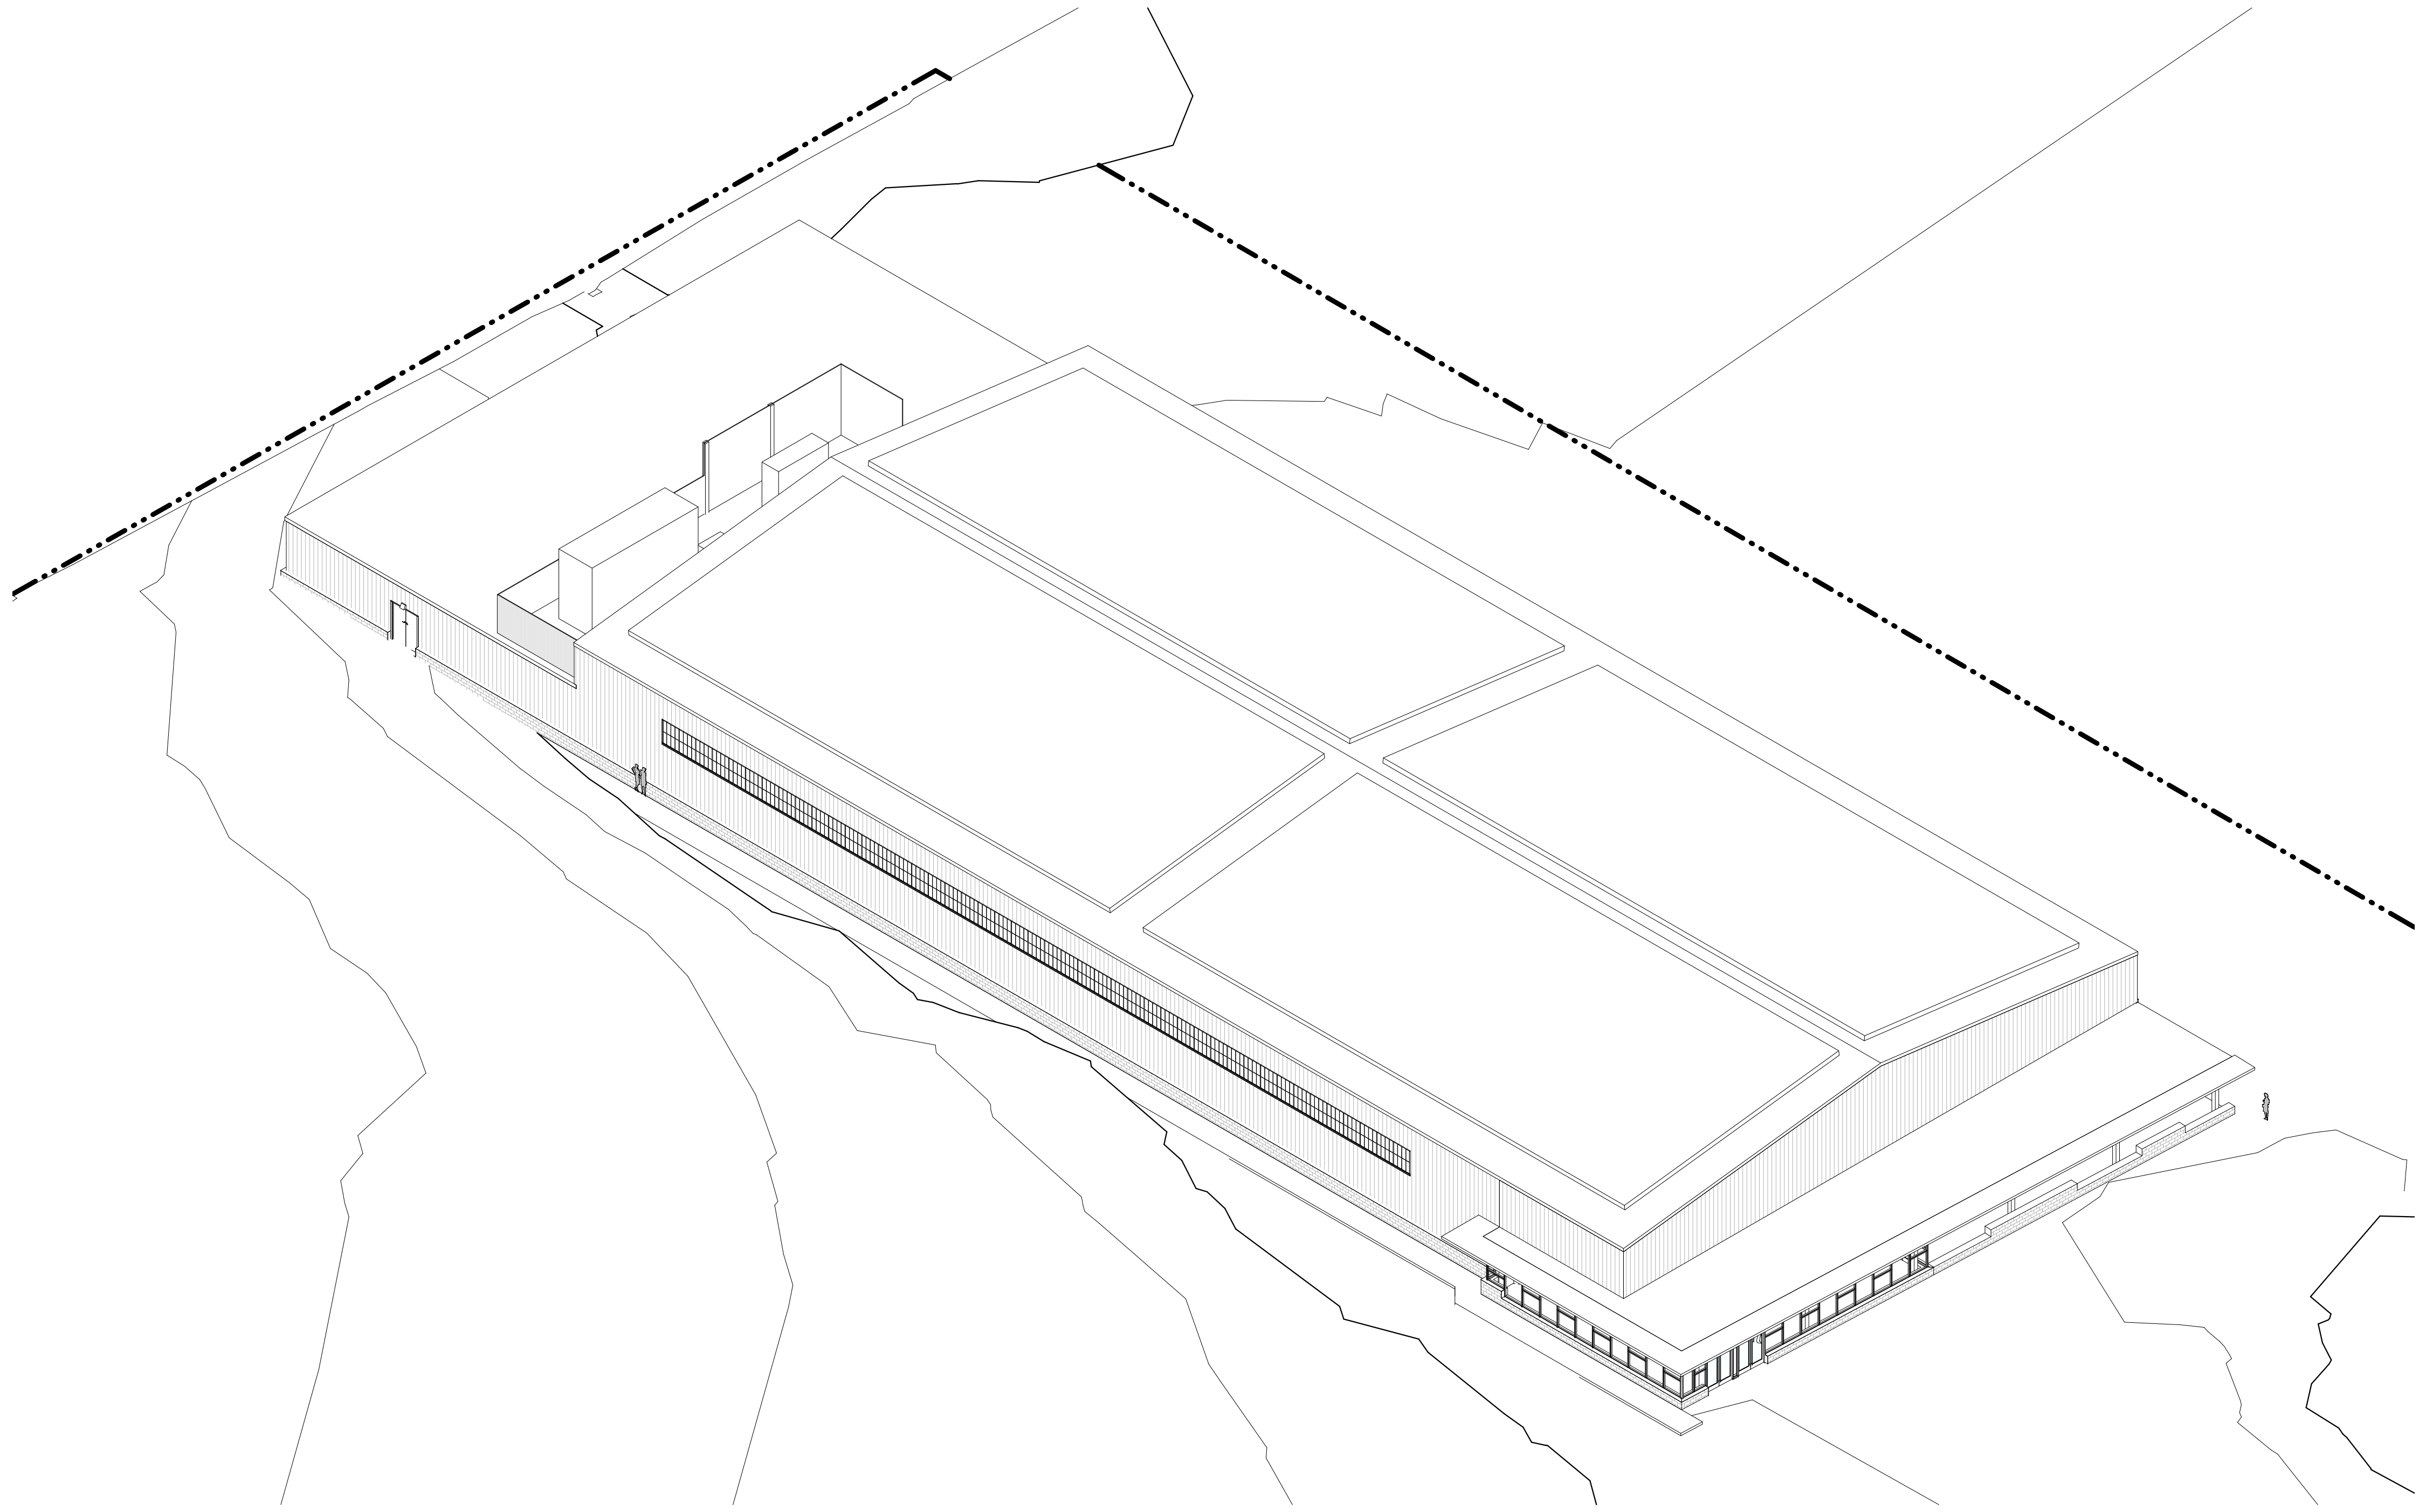


The Galante Architecture Studio, Inc. expressly reserves the common law copyrights in these drawings. These drawings are not to be reproduced in any manner, nor are they to be assigned to a third party without the expressed written permission and consent of The Galante Architecture Studio, Inc.

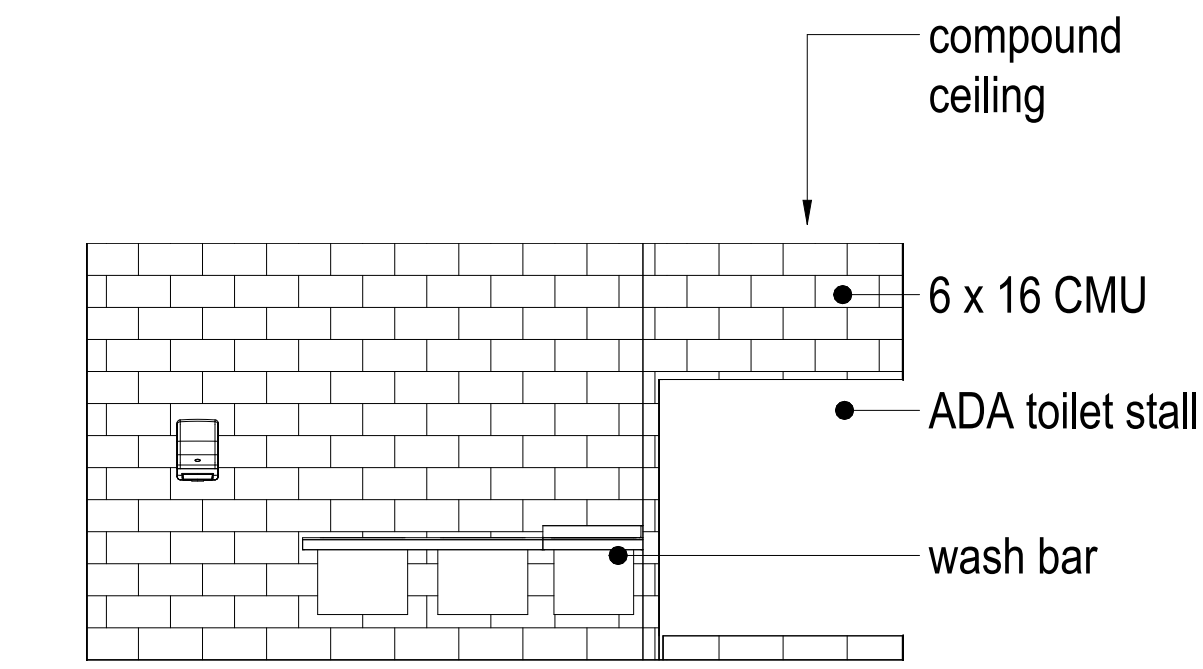


13 107 - Women's wc - East
1/4" = 1'-0"

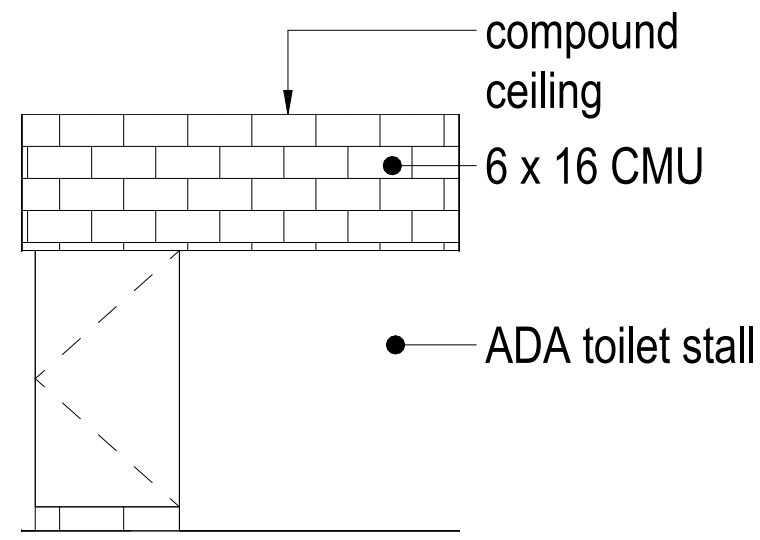


12 107 - Women's wc - South
1/4" = 1'-0"

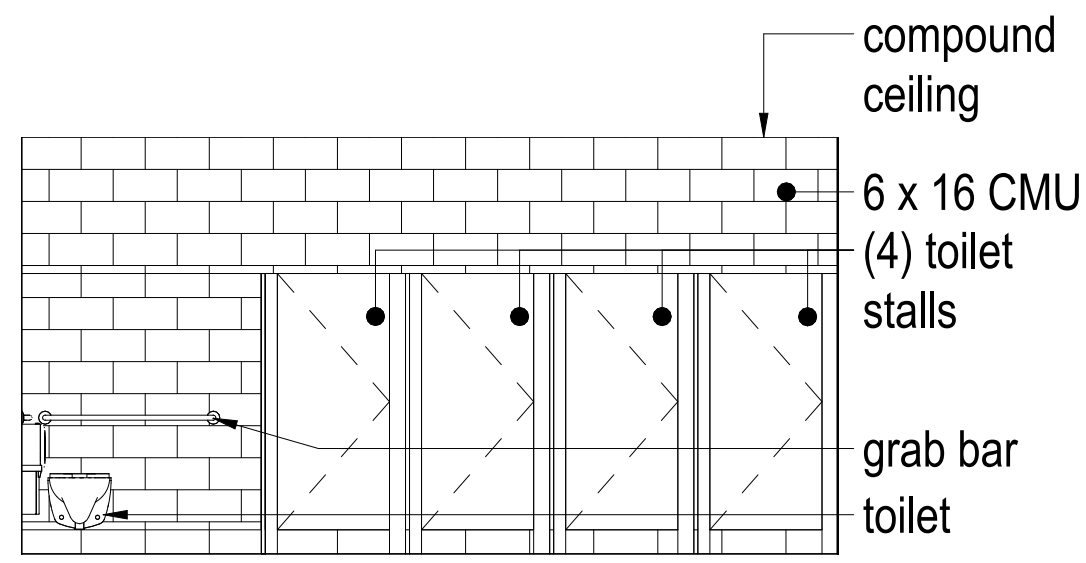


11 107 - Women's wc - West
1/4" = 1'-0"

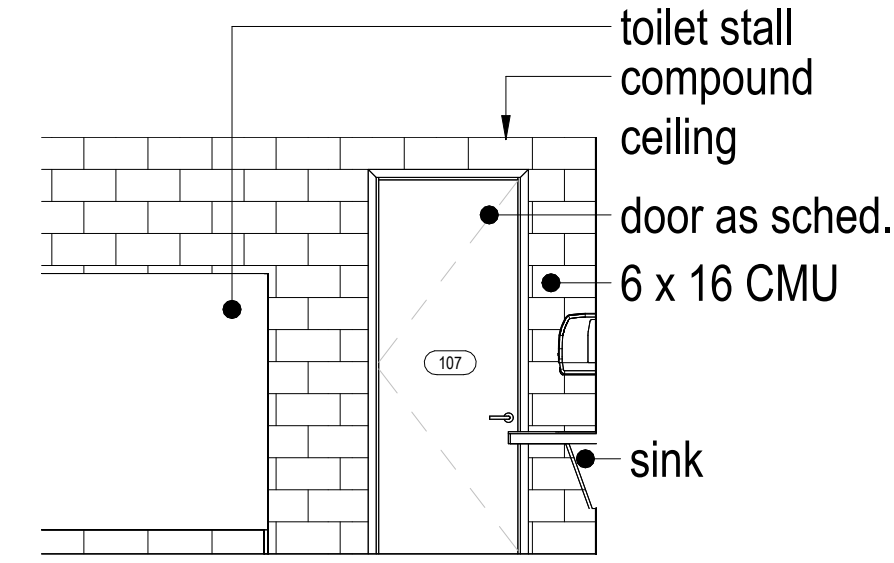


10 107 - Women's wc - North
1/4" = 1'-0"

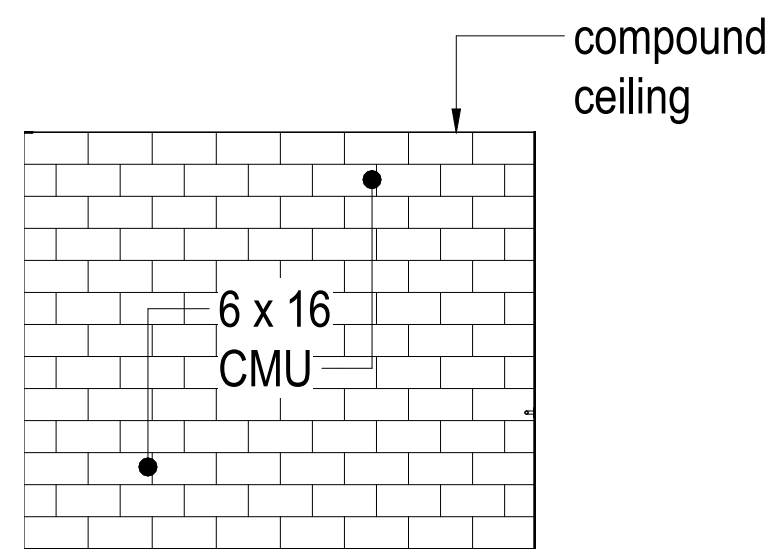


9 106 - Vestibule - East
1/4" = 1'-0"

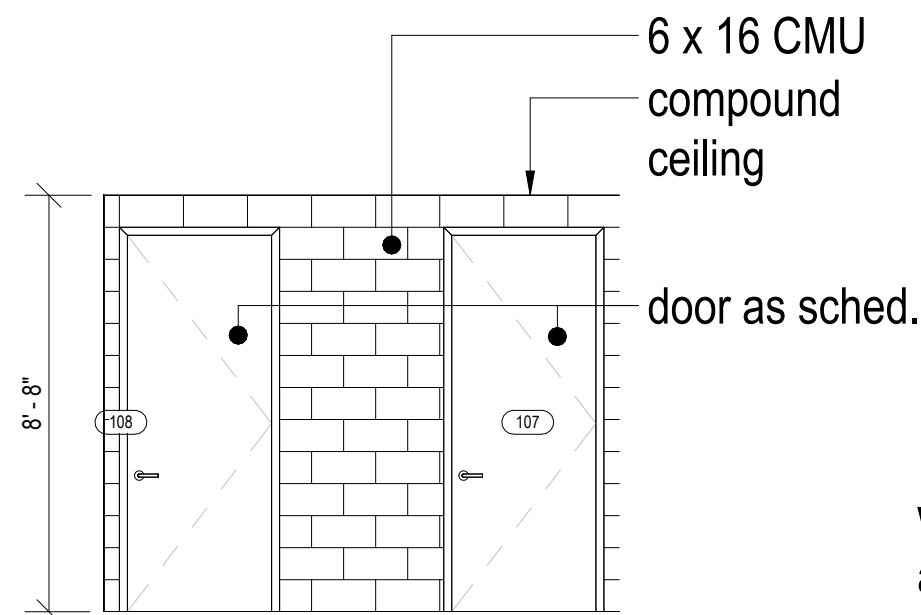


8 106 - Vestibule - South
1/4" = 1'-0"

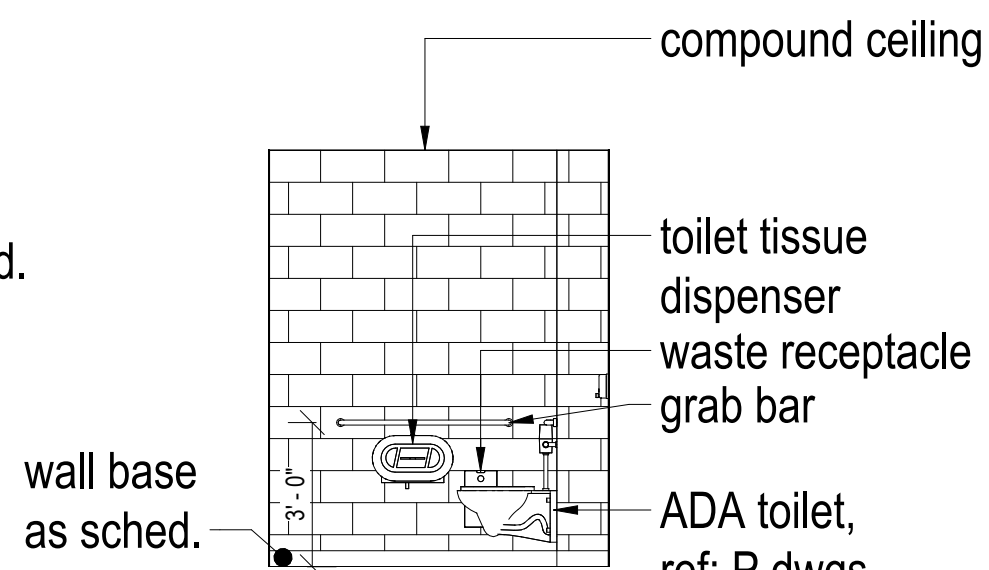


7 105 - HC wc - South
1/4" = 1'-0"

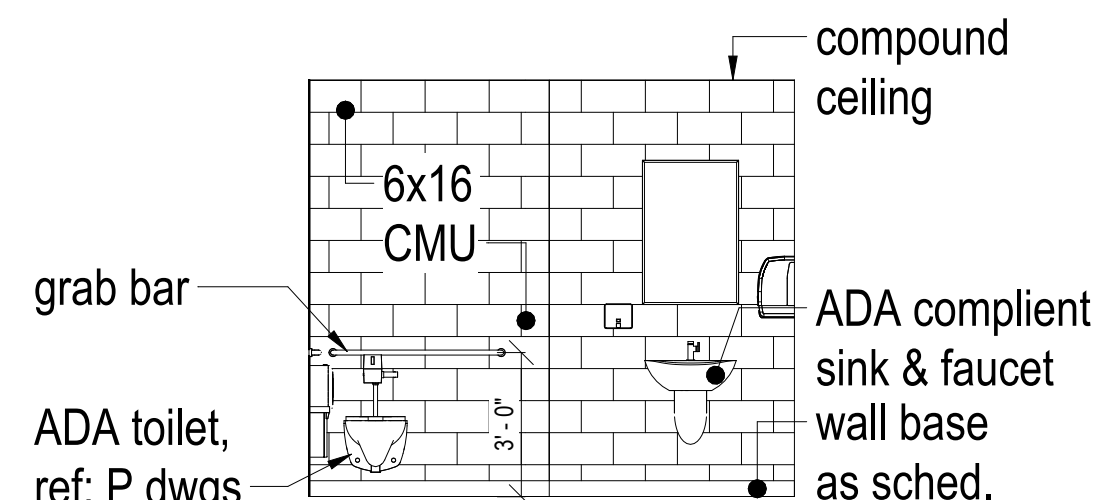


6 105 - HC wc - West
1/4" = 1'-0"

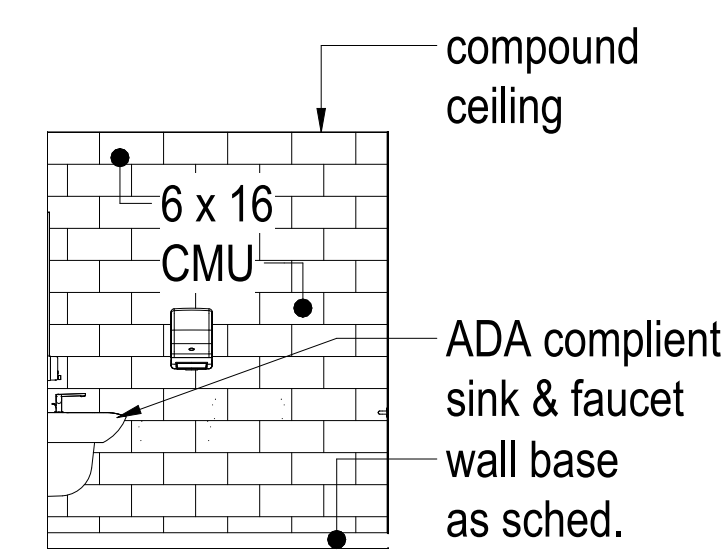


5 105 - HC wc - North
1/4" = 1'-0"

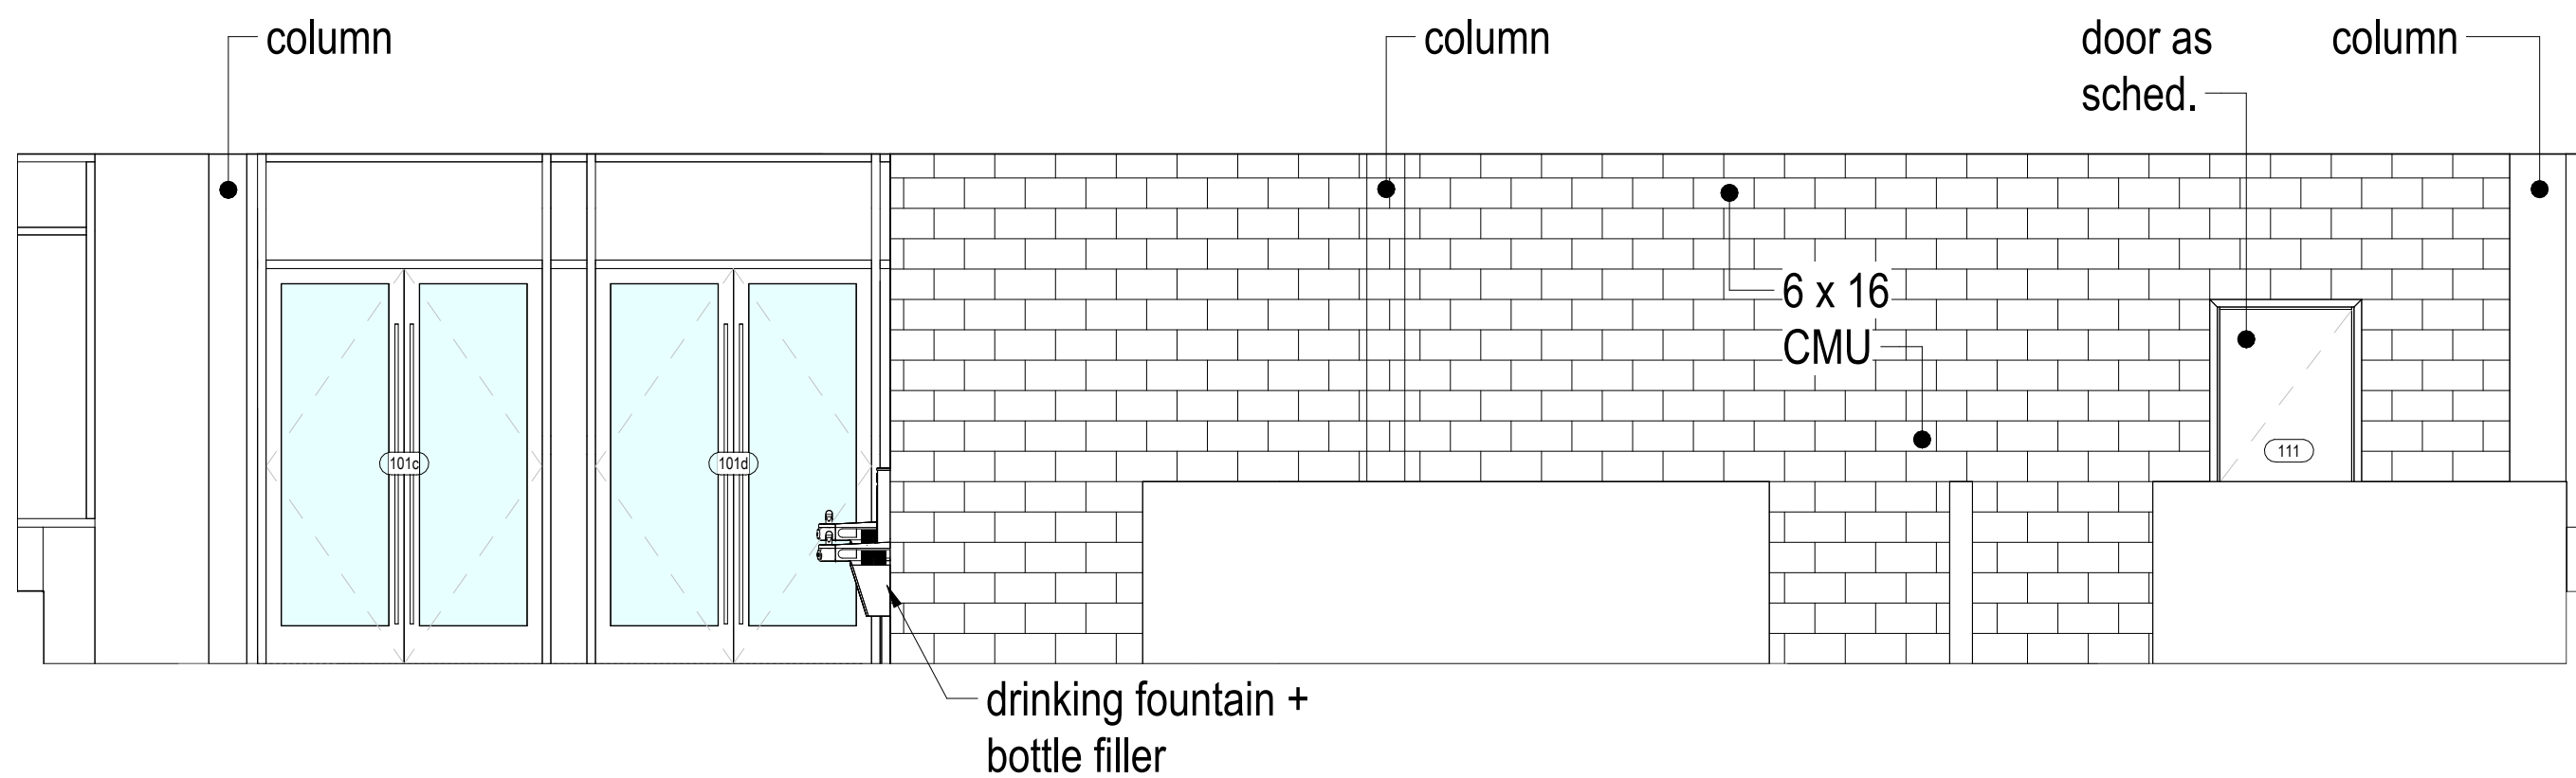


4 101 - Vestibule - North
1/4" = 1'-0"

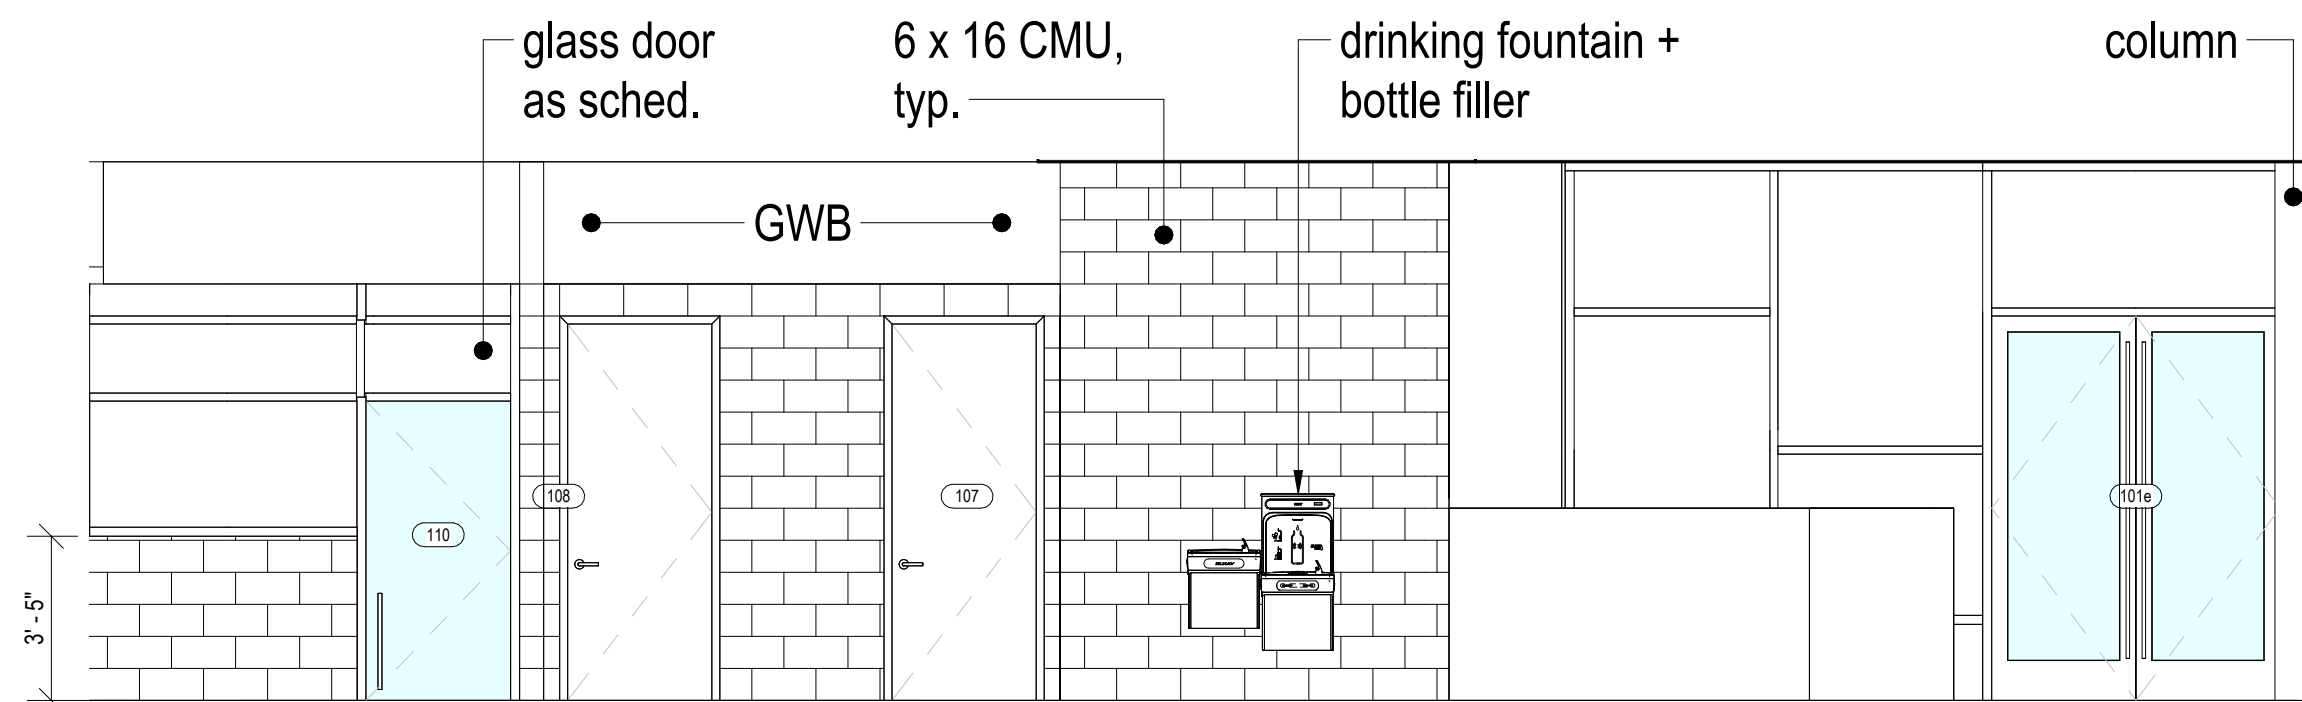

3 101 - Vestibule - East
1/4" = 1'-0"

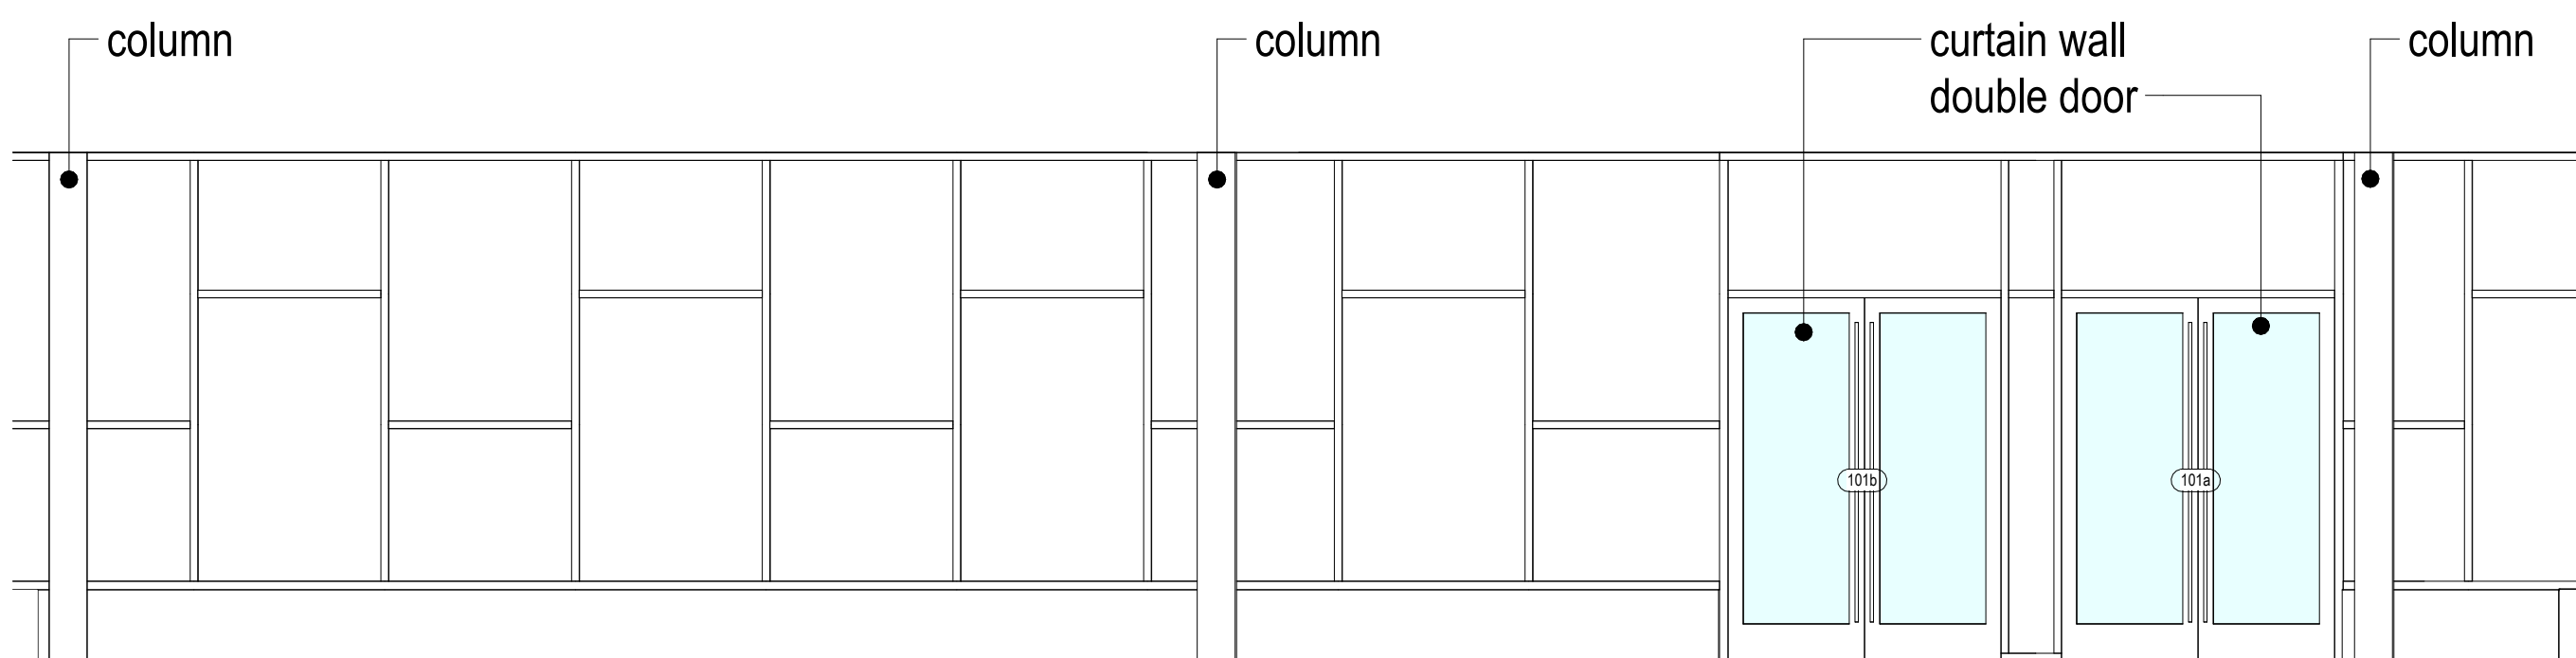

2 101 - Vestibule - South
1/4" = 1'-0"

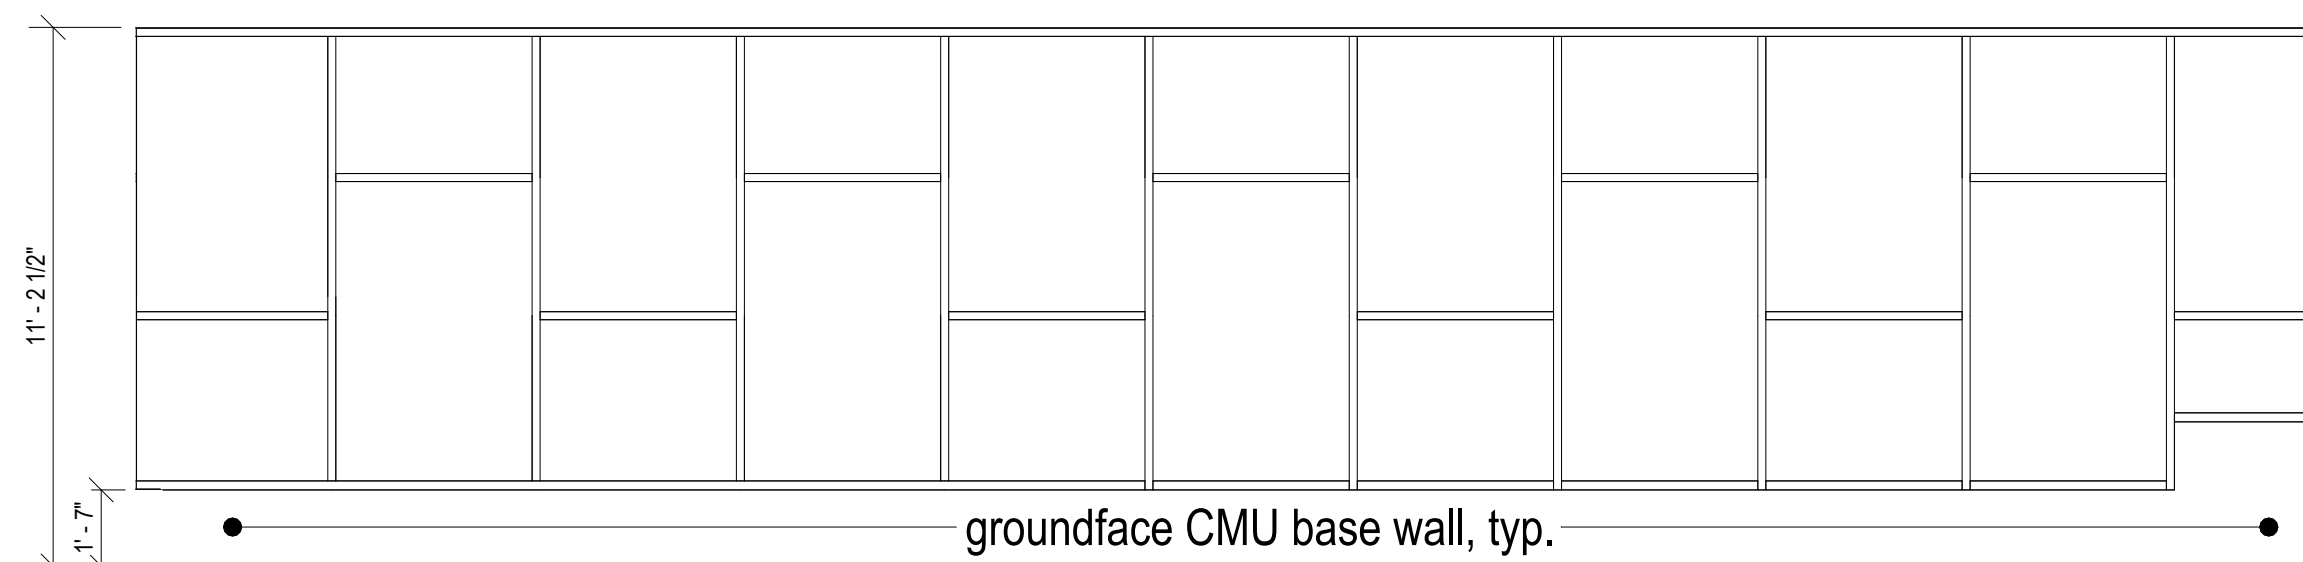

1 101 - Vestibule - West
1/4" = 1'-0"

Project Number
2202

Project Title
Belmont Skating &
Sports Facility

297 Concord Ave,
Belmont, MA 02478

Drawing Title
Interior Elevations

15% Construction
Documents

Date/Issued For
10.10.2023

**NOT FOR
CONSTRUCTION**


Scale
1/4" = 1'-0"

Drawn By
Author


Drawing Number

A-401


The Galante Architecture Studio, Inc. expressly reserves the common law copyrights in these drawings. These drawings are not to be reproduced in any manner, nor are they to be assigned to a third party without the expressed written permission and consent of The Galante Architecture Studio, Inc.

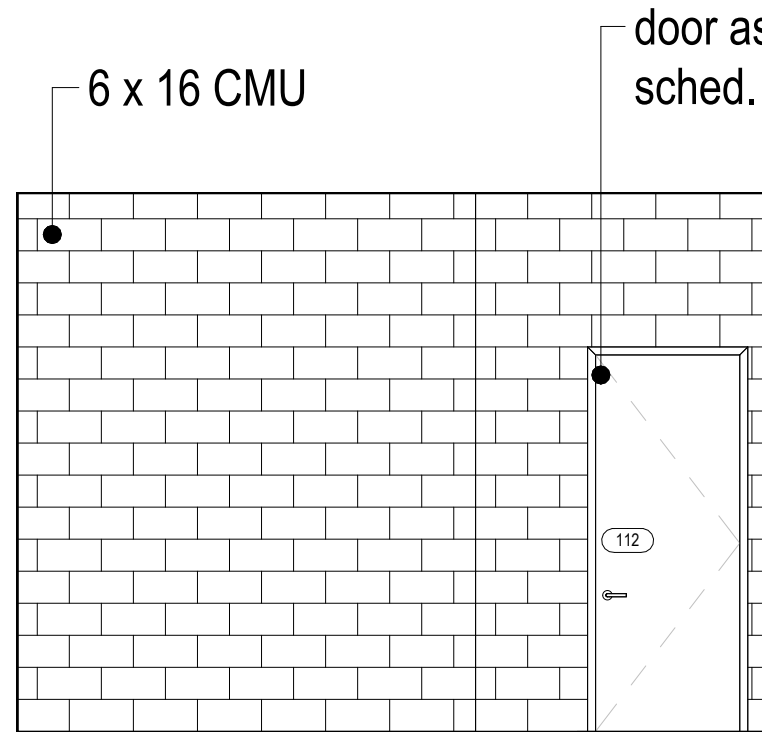


16 112 - Dressing Rooms - East
1/4" = 1'-0"

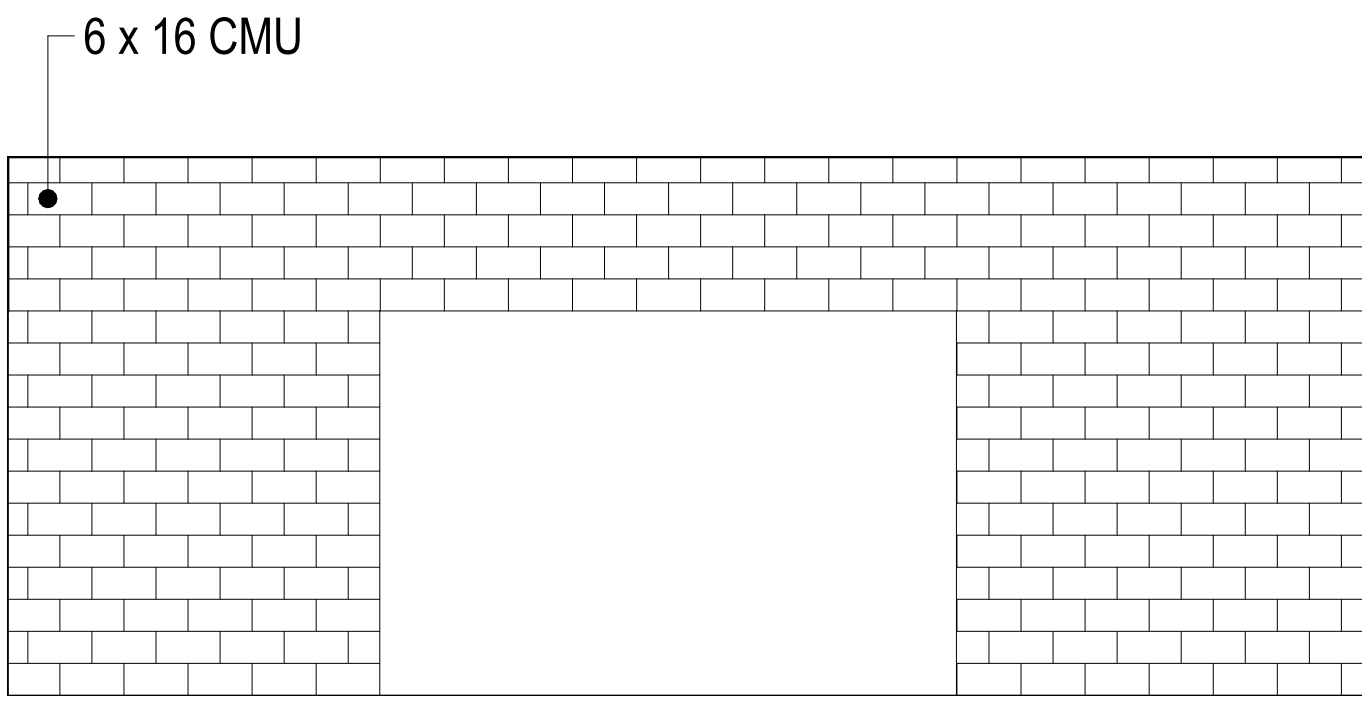


15 112 - Dressing Rooms - South
1/4" = 1'-0"

 


14 112 - Dressing Rooms - West
1/4" = 1'-0"

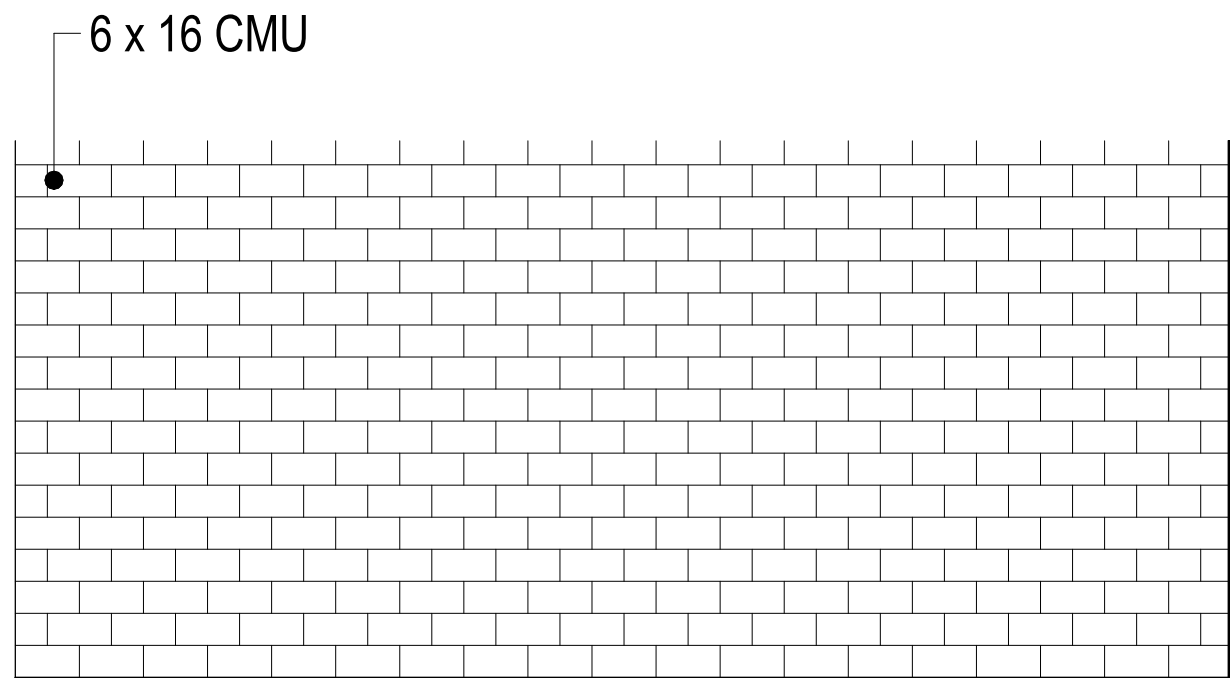


13 112 - Dressing Rooms - North
1/4" = 1'-0"

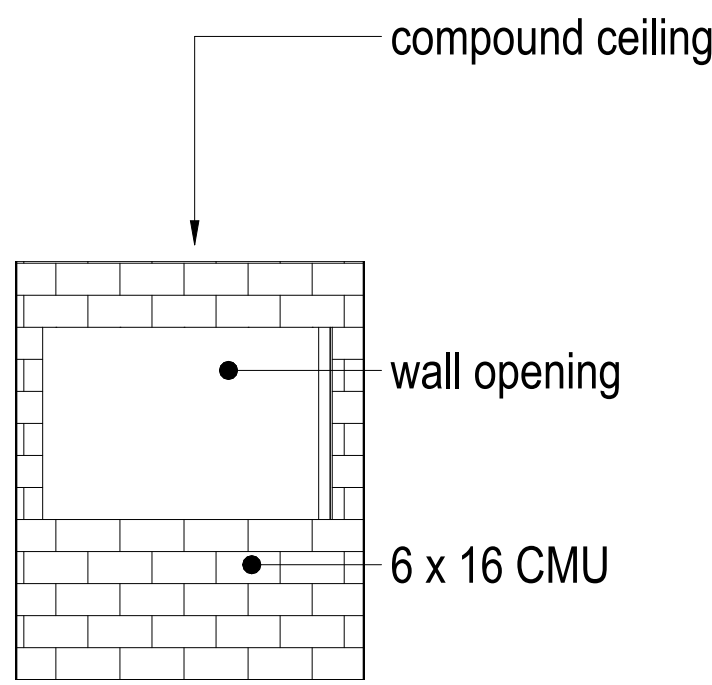


12 111 - Skates Supply & Return - East
1/4" = 1'-0"

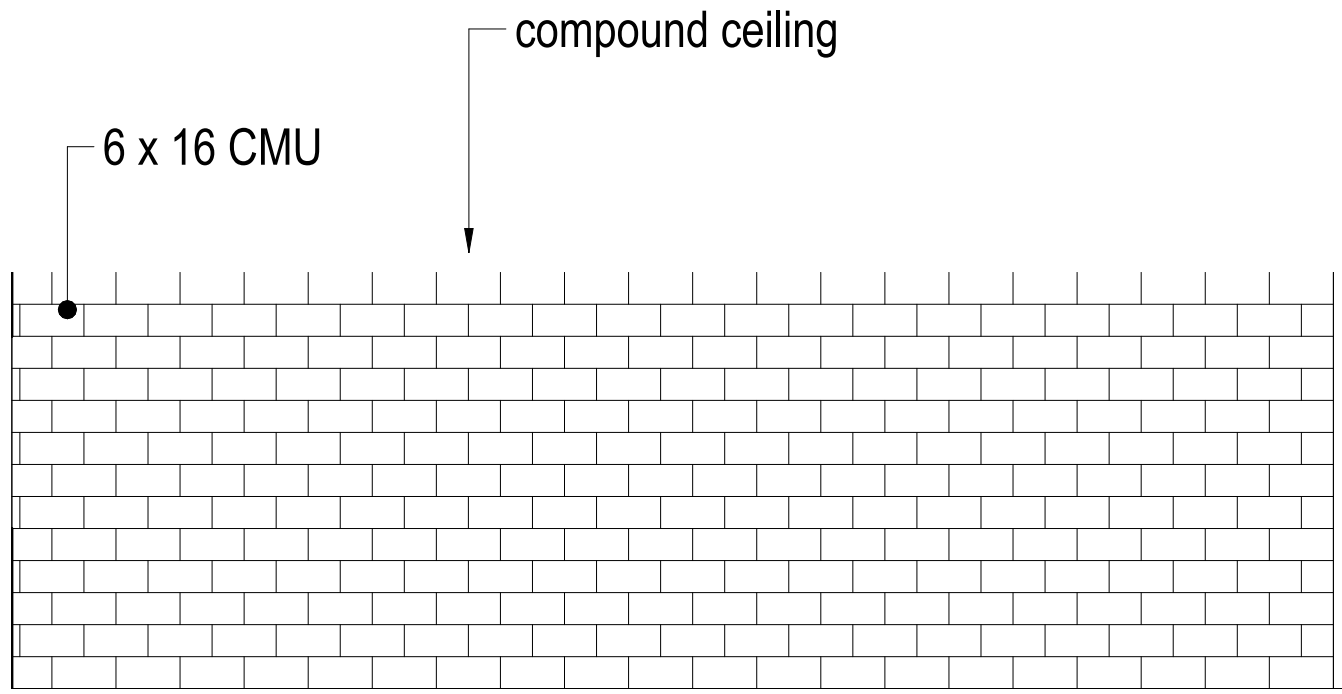


11 111 - Skates Supply & Return - South
1/4" = 1'-0"

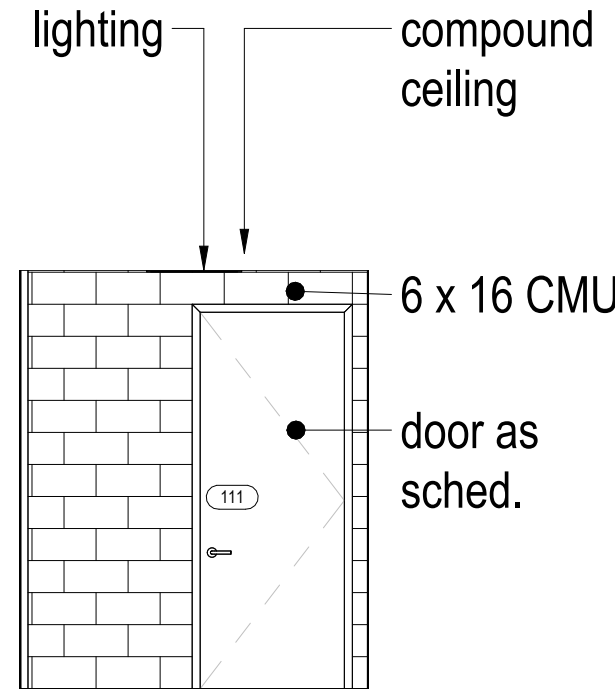


10 111 - Skates Supply & Return - West
1/4" = 1'-0"

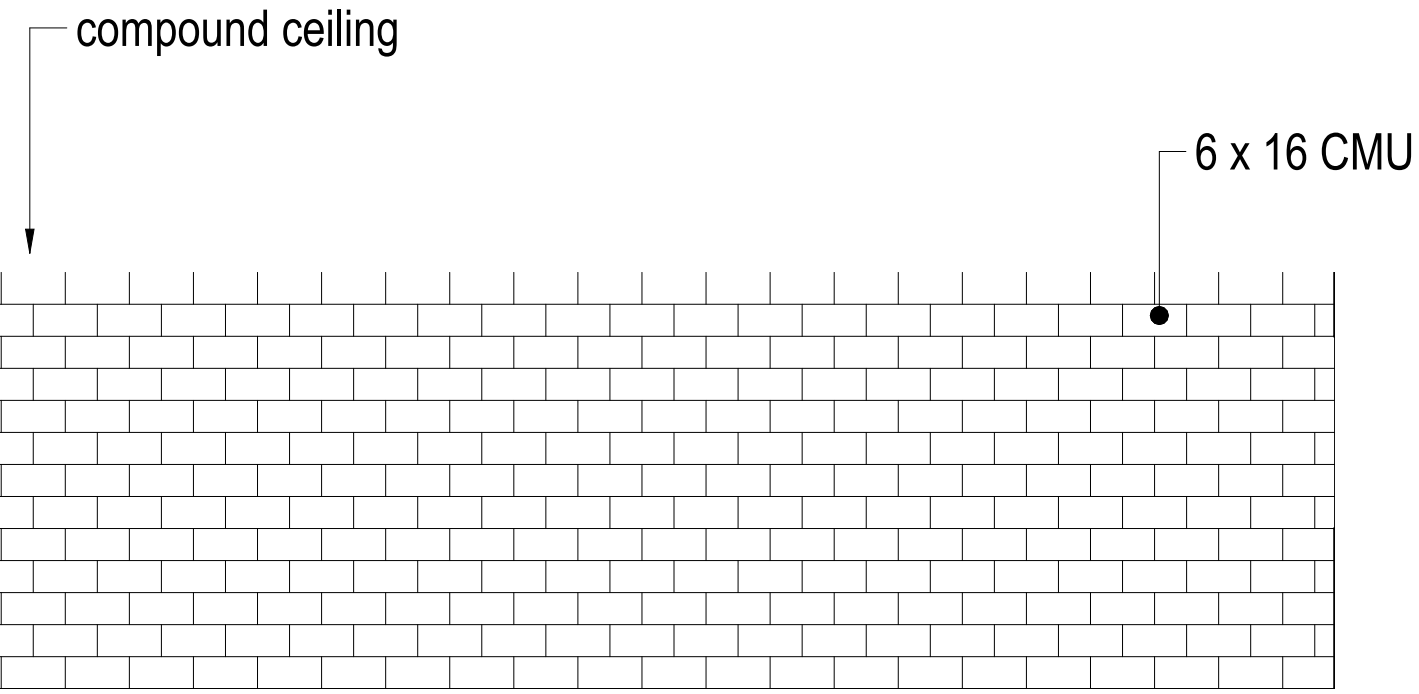


9 111 - Skates Supply & Return - North
1/4" = 1'-0"

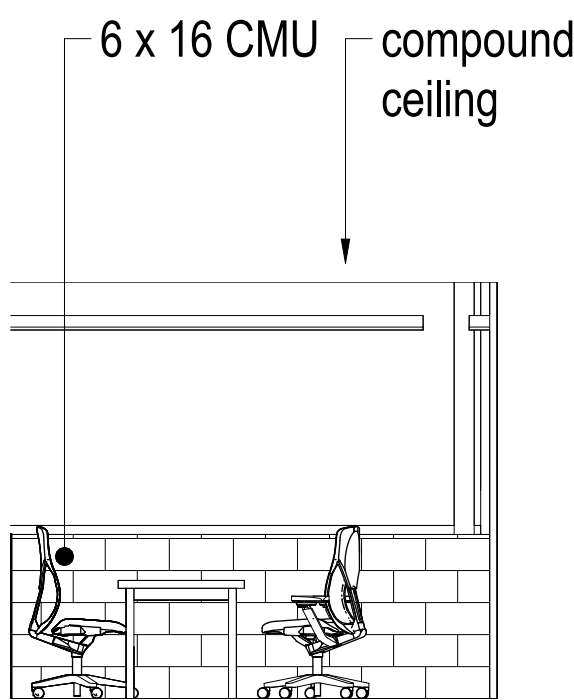


8 110 - Office - East
1/4" = 1'-0"

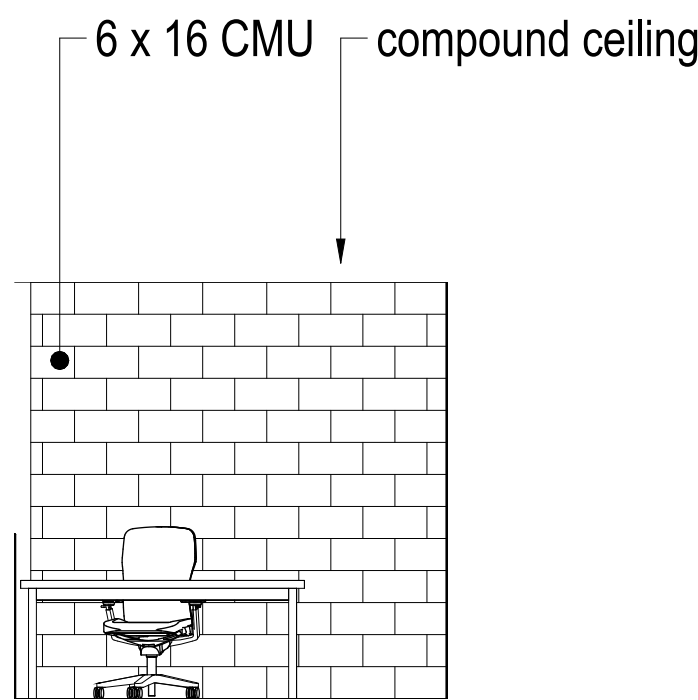


7 110 - Office - South
1/4" = 1'-0"

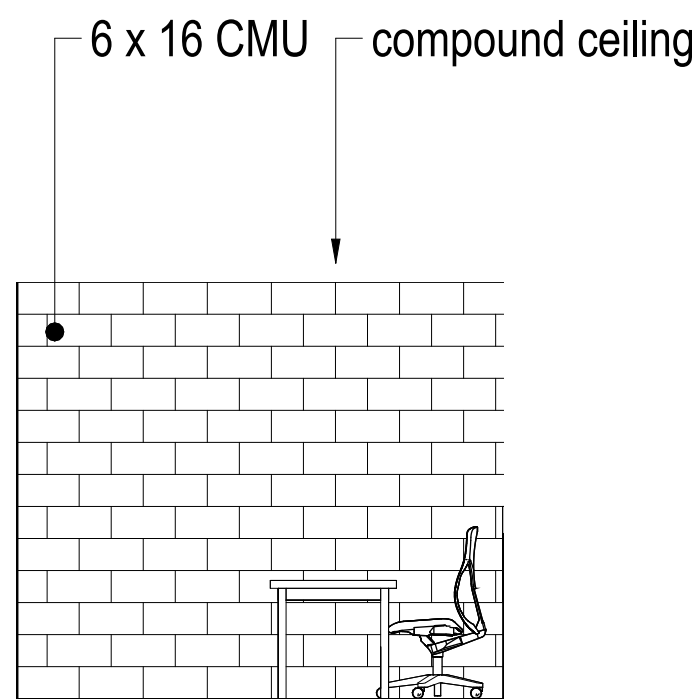


6 110 - Office - West
1/4" = 1'-0"

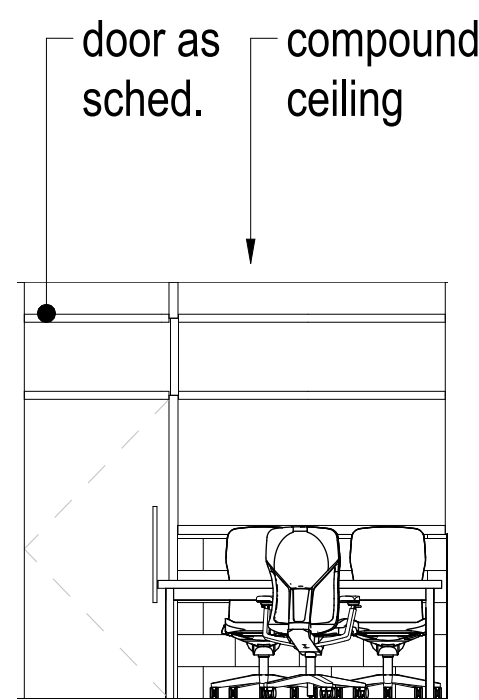


5 110 - Office - North
1/4" = 1'-0"

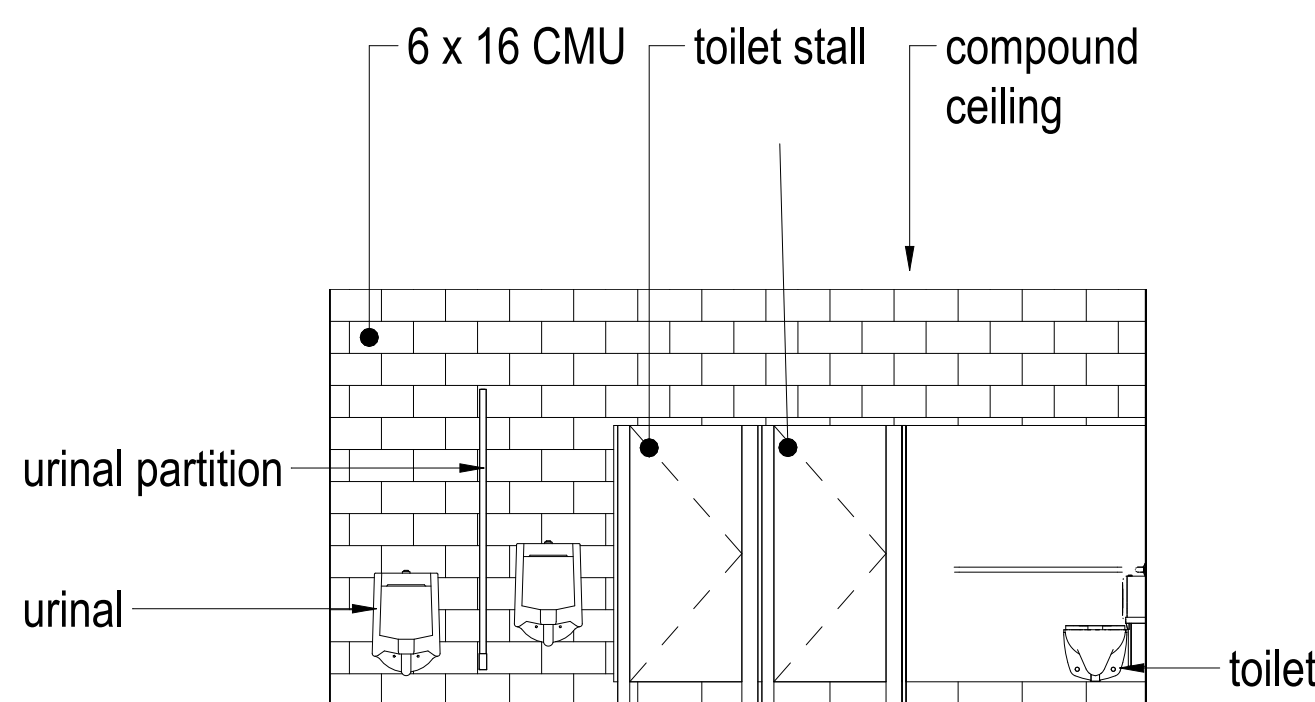


4 108 - Men's wc - East
1/4" = 1'-0"

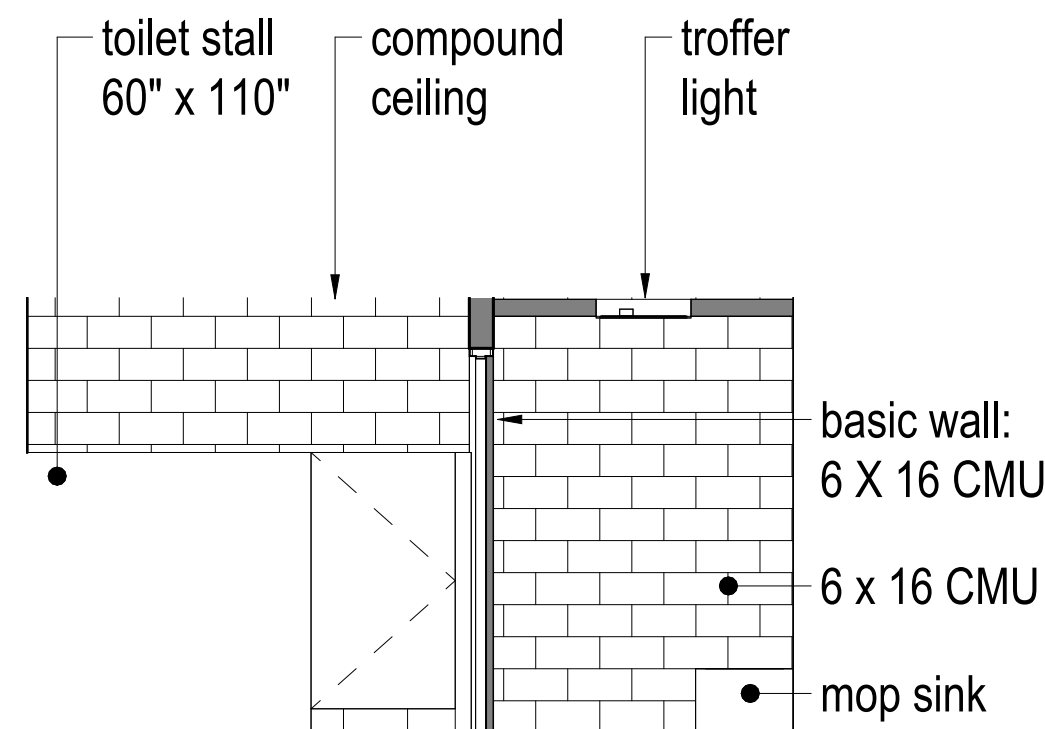

3 108 - Men's wc - South
1/4" = 1'-0"

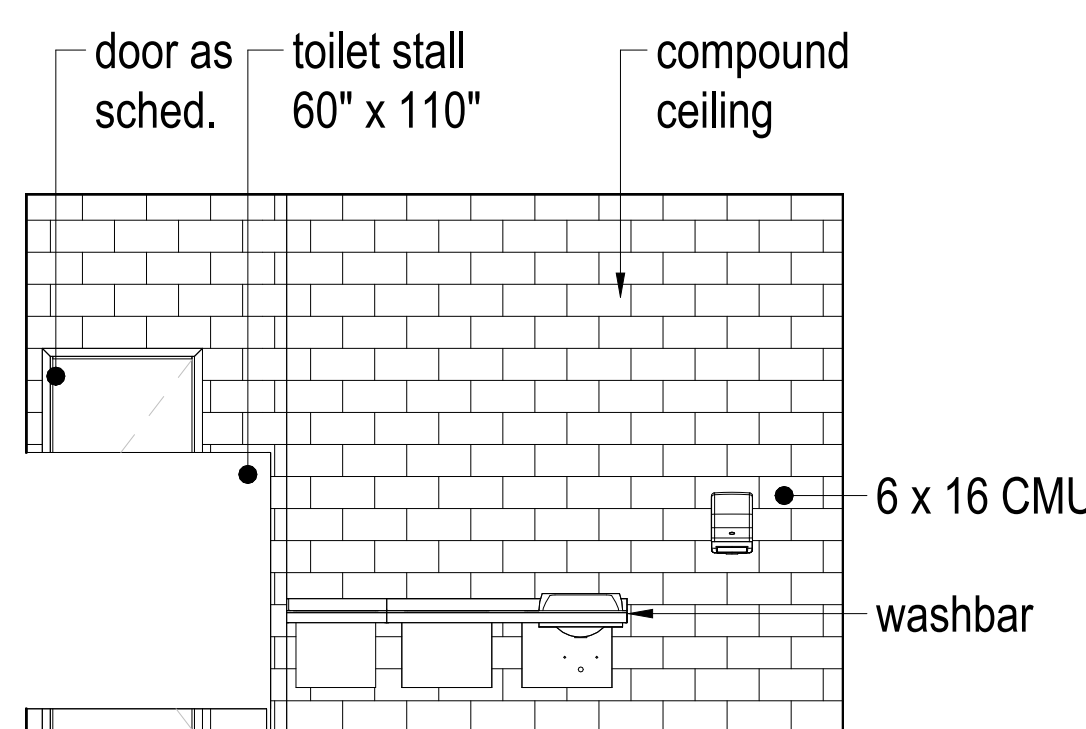


2 108 - Men's wc - West
1/4" = 1'-0"

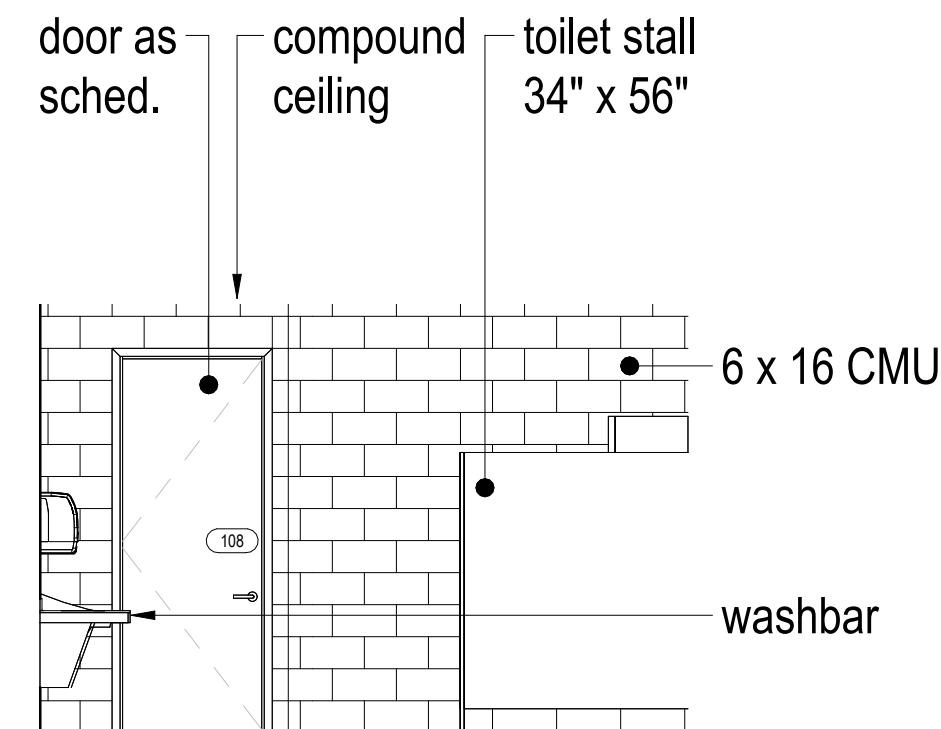


1 108 - Men's wc - North
1/4" = 1'-0"


The Galante Architecture Studio, Inc. expressly reserves the common law copyrights in these drawings. These drawings are not to be reproduced in any manner, nor are they to be assigned to a third party without the expressed written permission and consent of The Galante Architecture Studio, Inc.

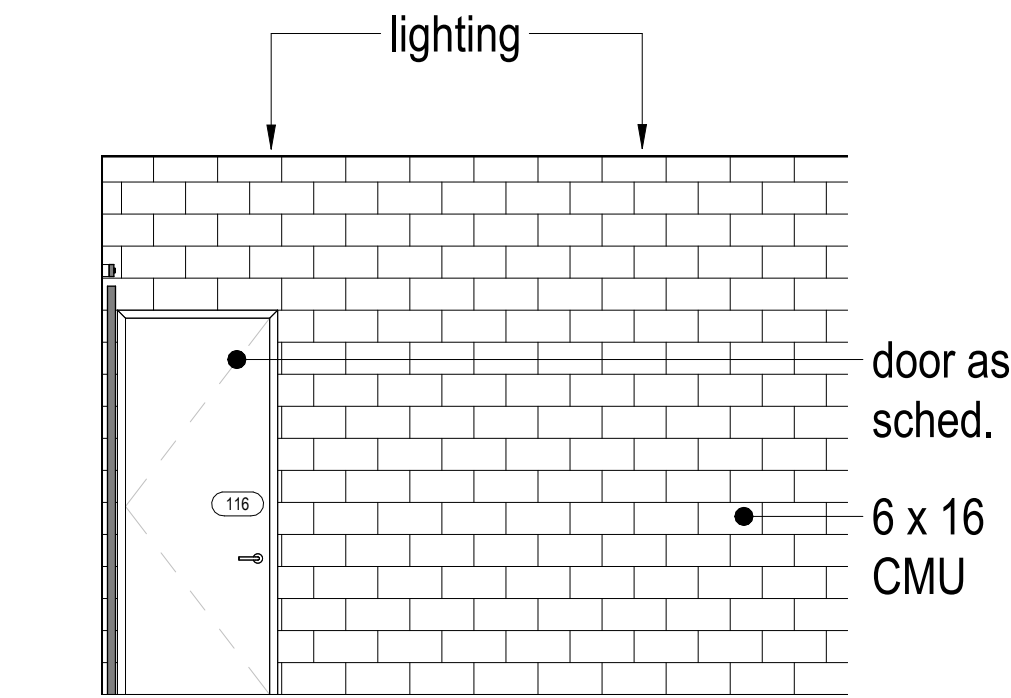


16 116 - Dressing Room - East
1/4" = 1'-0"

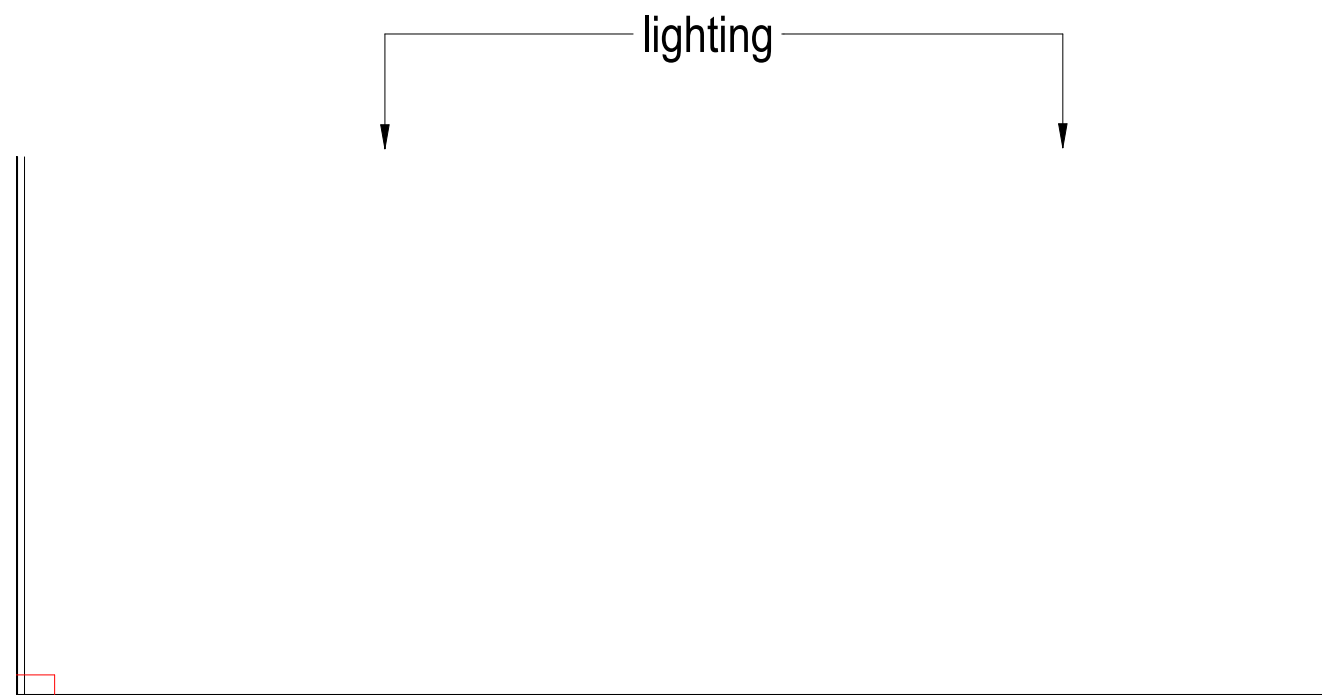


15 116 - Dressing Room - South
1/4" = 1'-0"

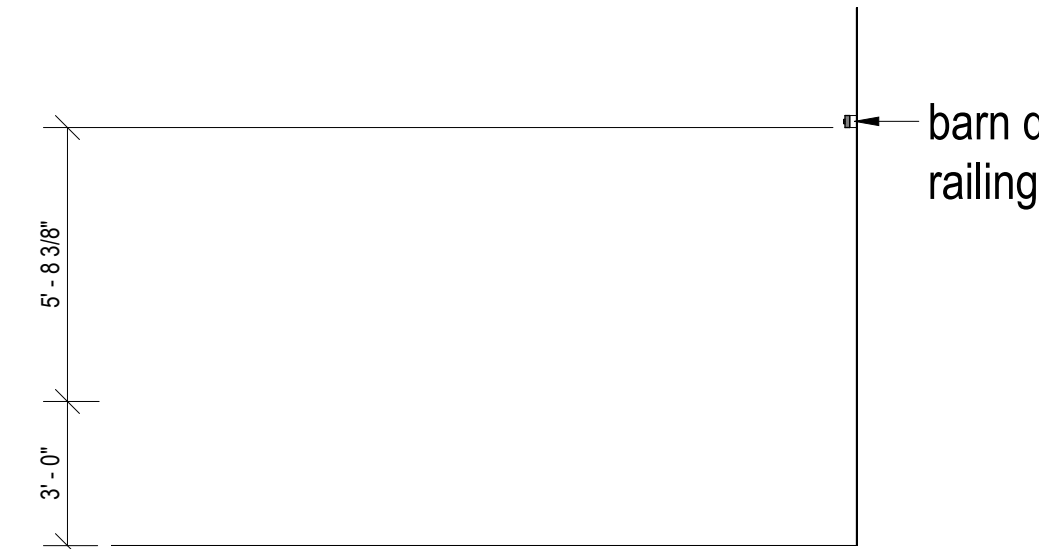


14 116 - Dressing Room - West
1/4" = 1'-0"

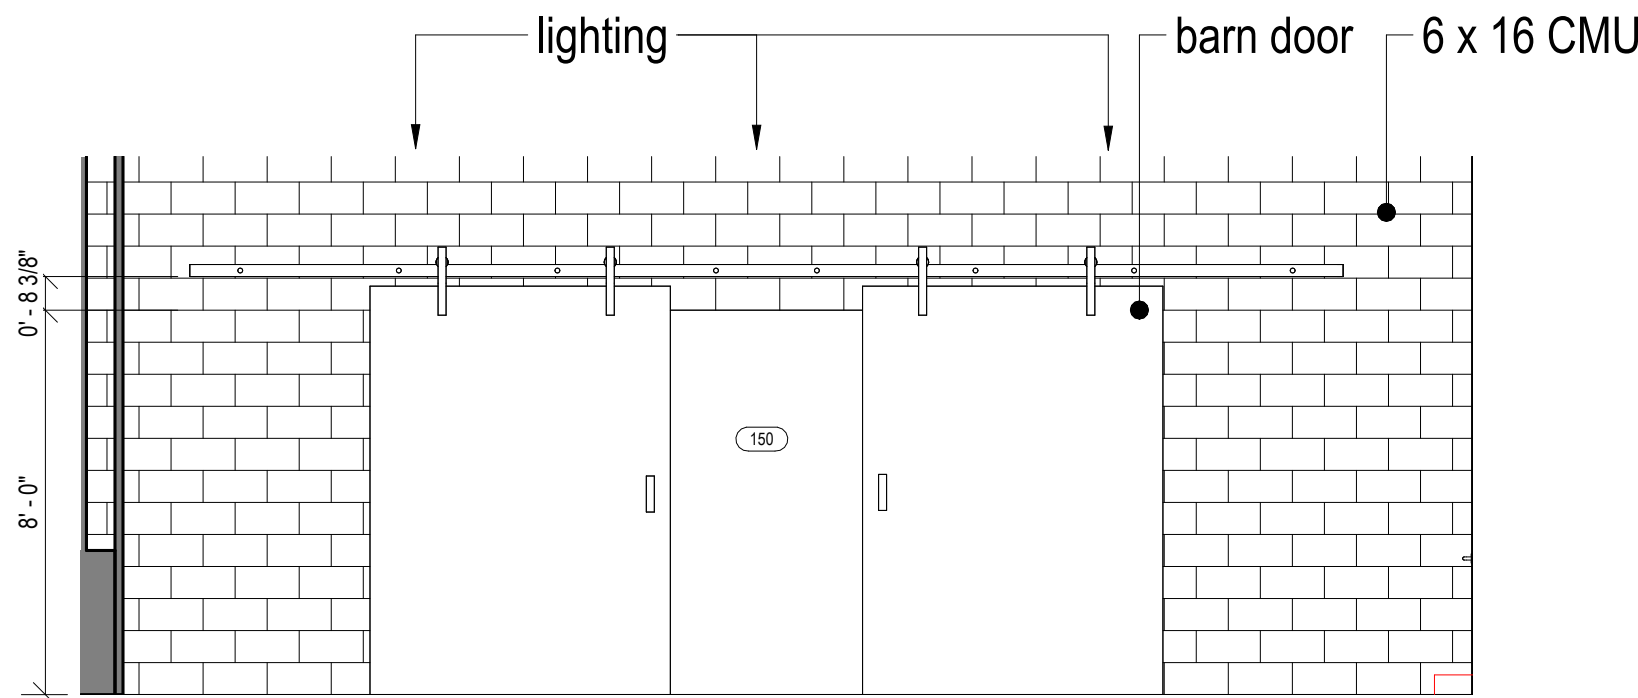


13 116 - Dressing Room - North
1/4" = 1'-0"

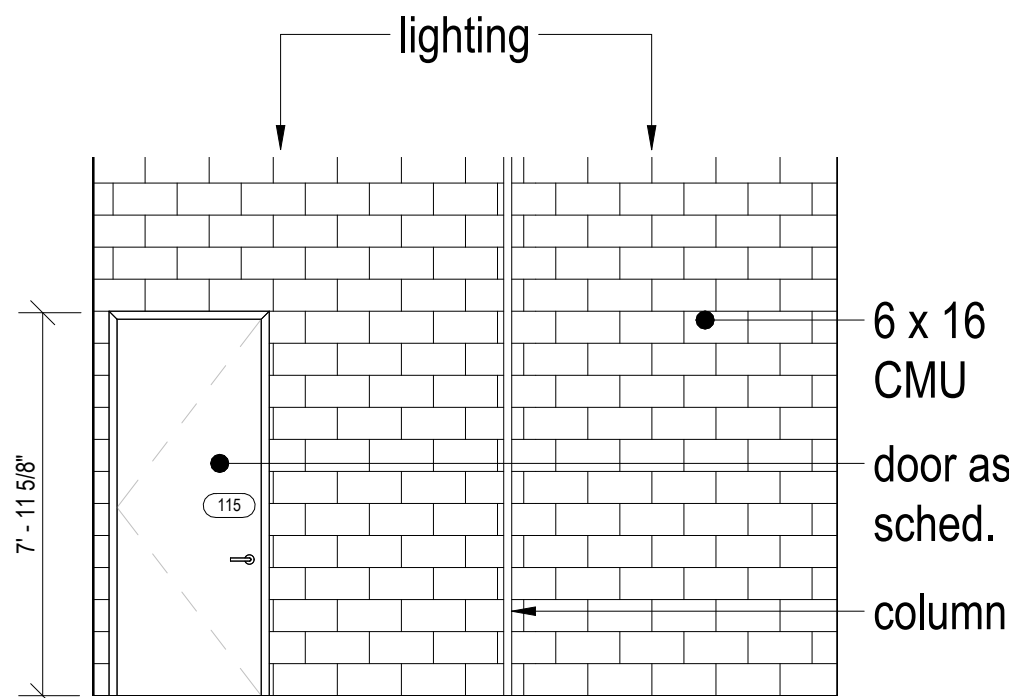


12 115 - Dressing Room - East
1/4" = 1'-0"

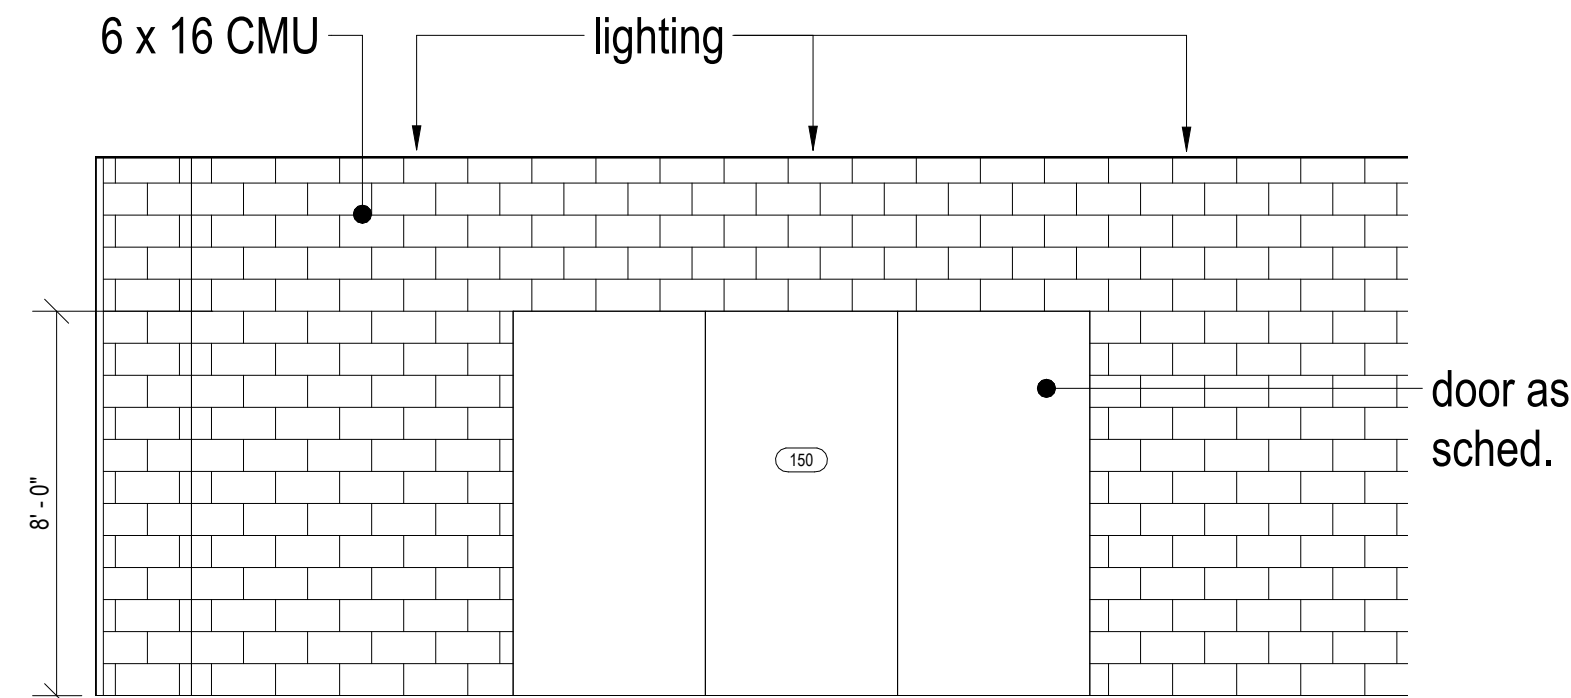


11 115 - Dressing Room - South
1/4" = 1'-0"

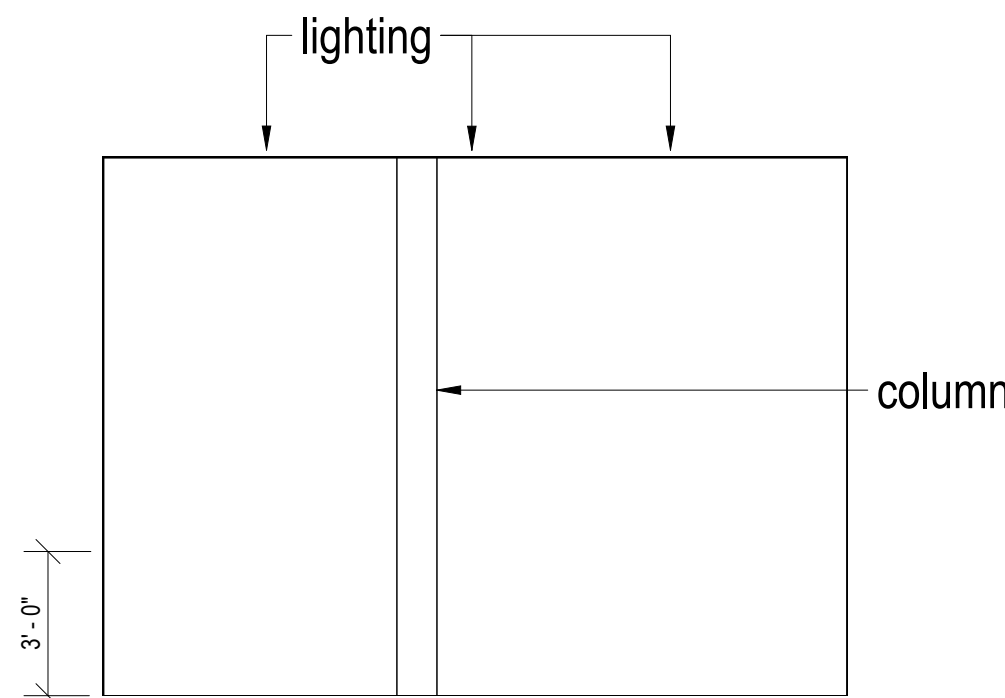


10 115 - Dressing Room - West
1/4" = 1'-0"

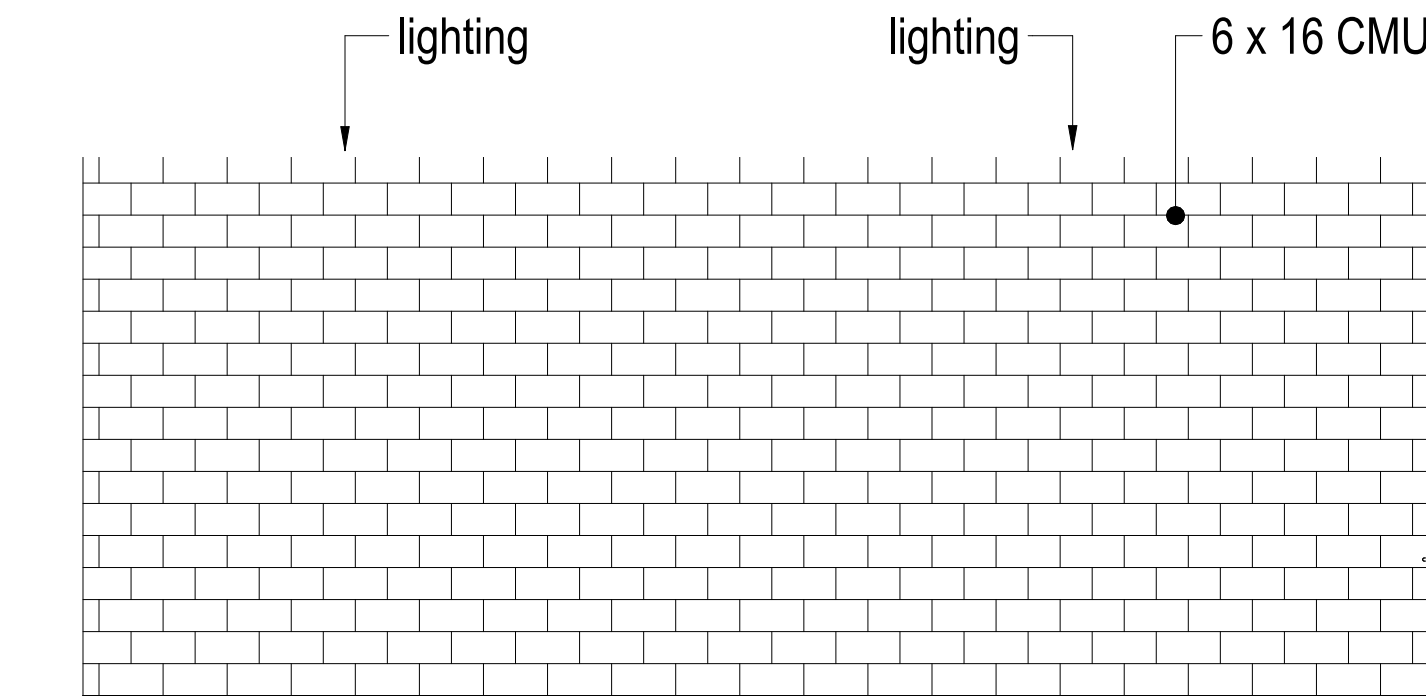


9 115 - Dressing Room - North
1/4" = 1'-0"

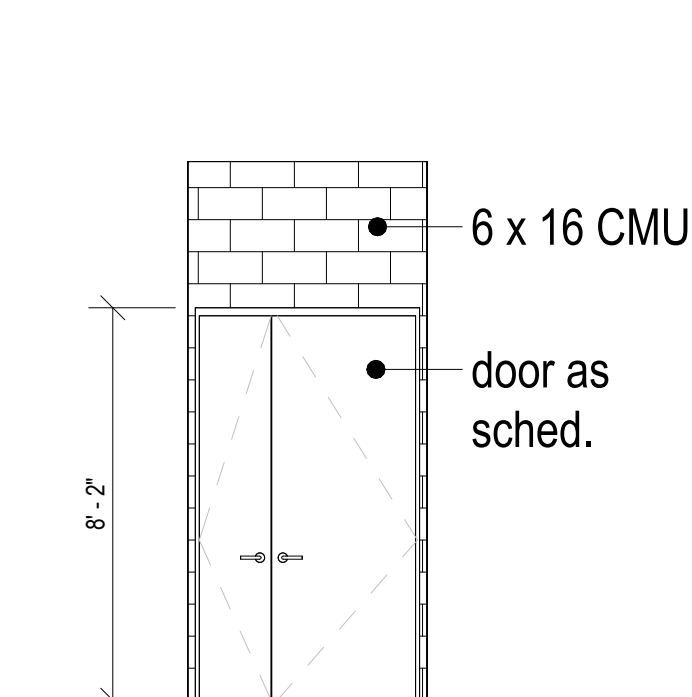


8 114 - Corridor - East
1/4" = 1'-0"

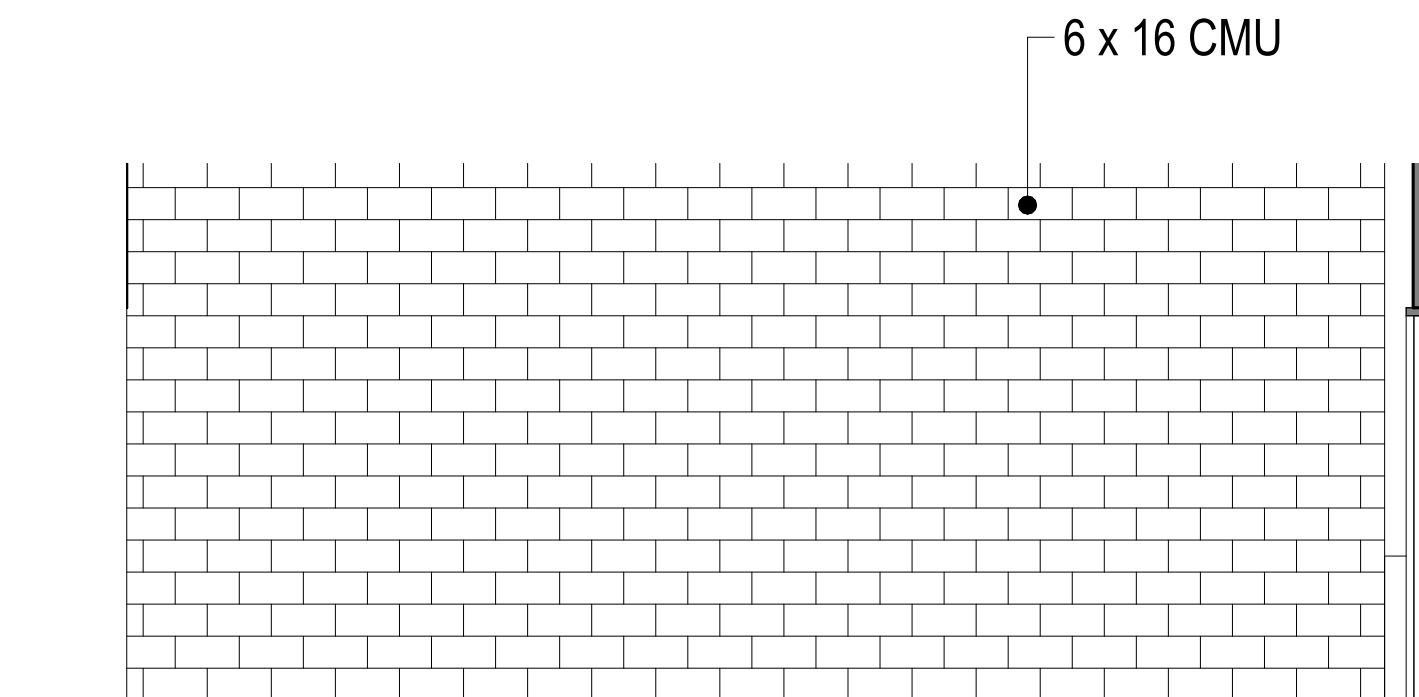


7 114 - Corridor - South
1/4" = 1'-0"

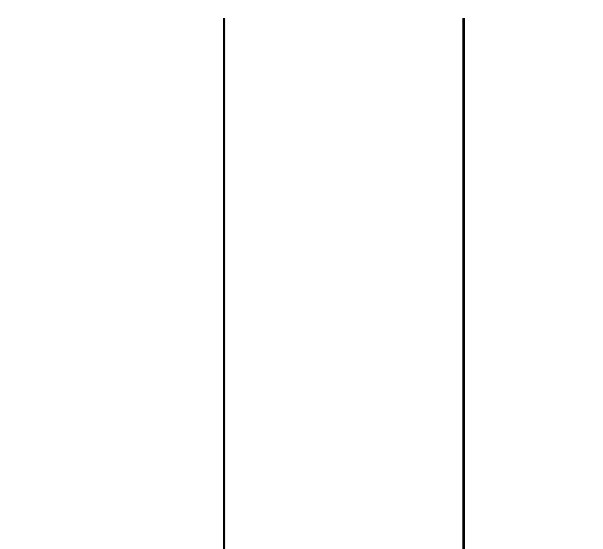


6 114 - Corridor - West
1/4" = 1'-0"

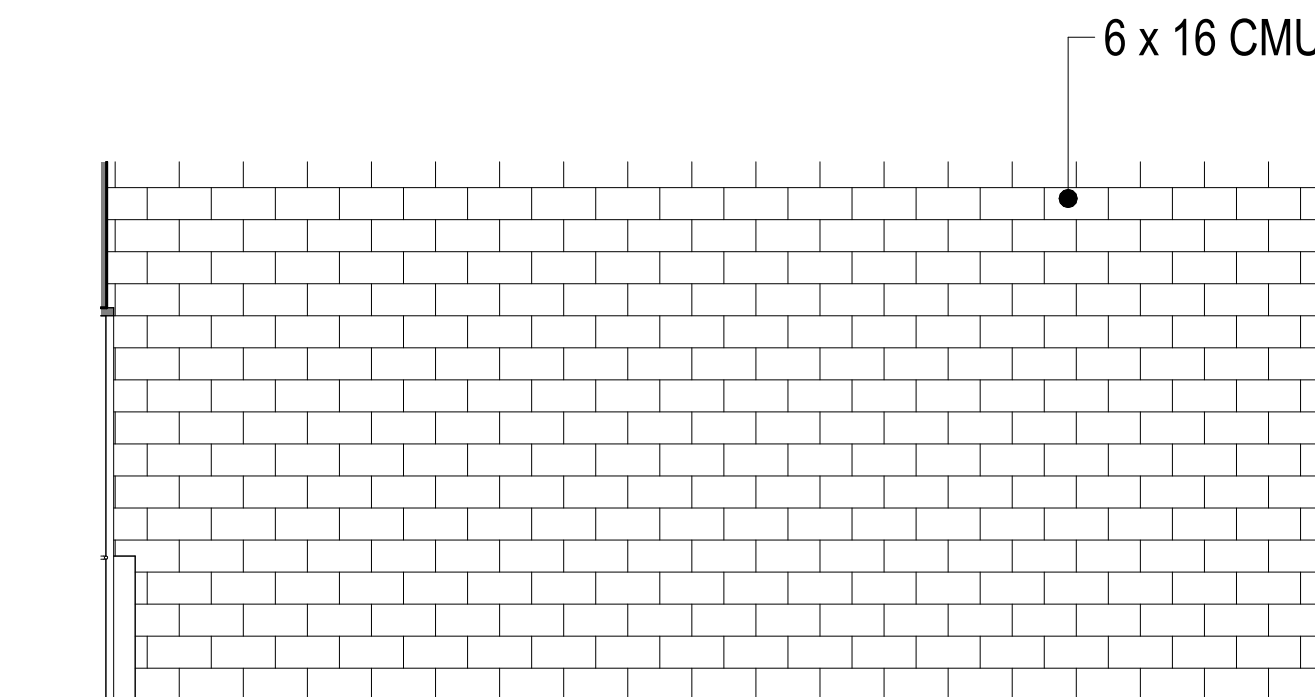


5 114 - Corridor - North
1/4" = 1'-0"

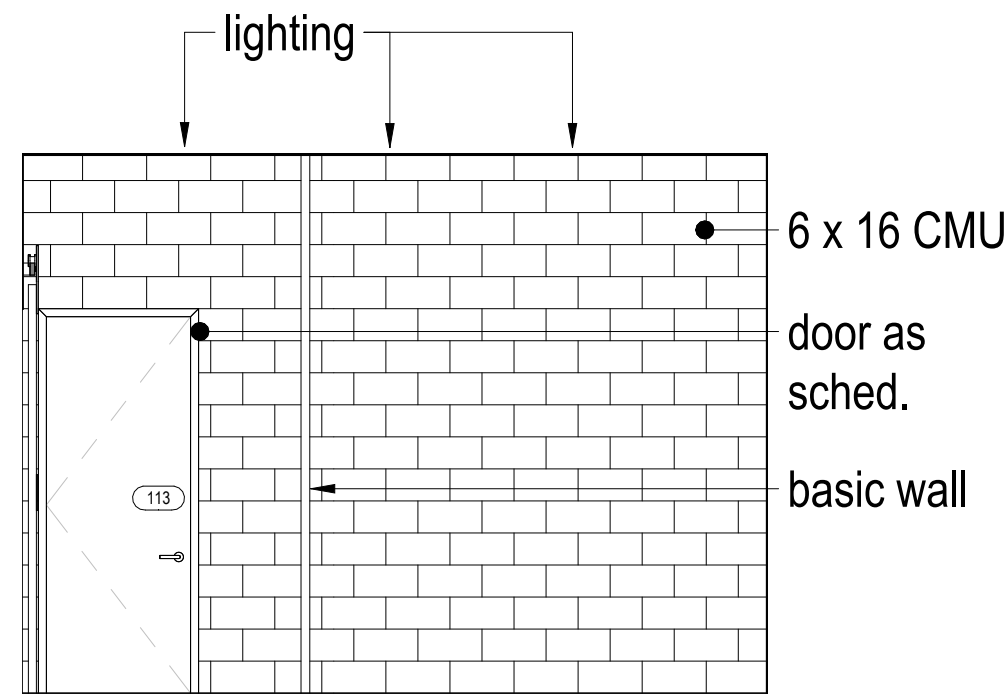


4 113 - Dressing Rooms - East
1/4" = 1'-0"

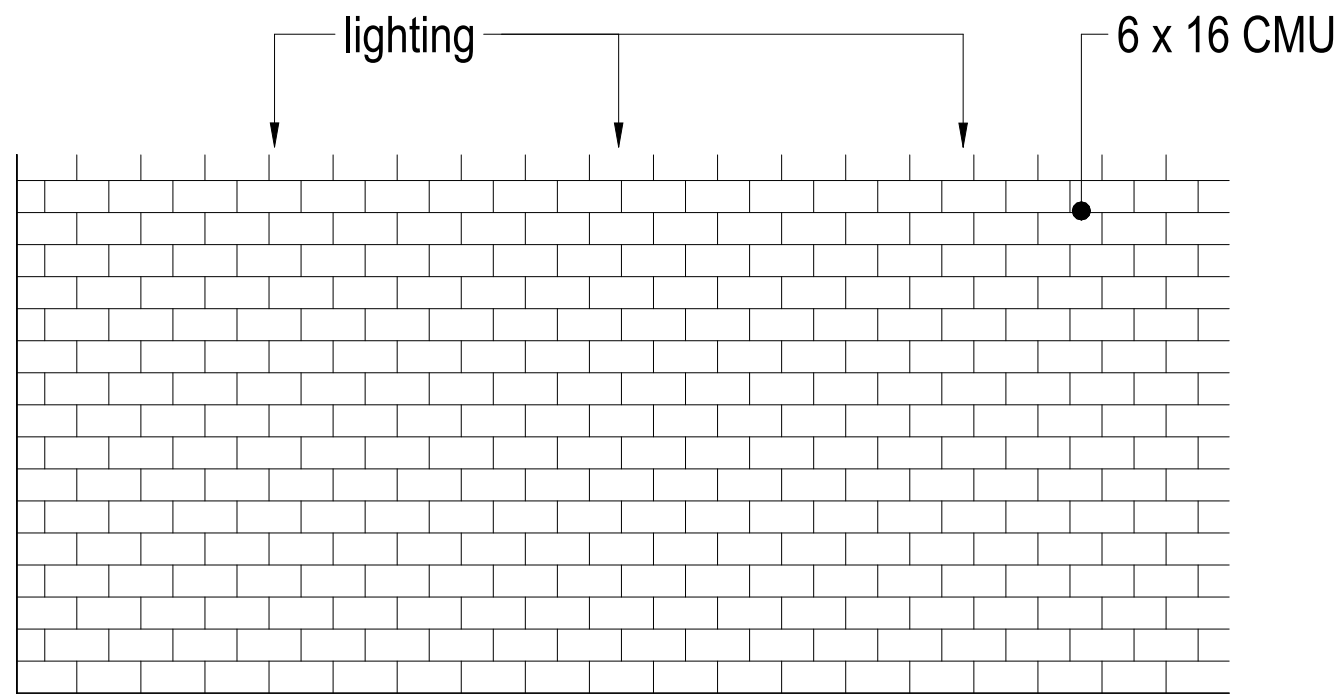

3 113 - Dressing Rooms - South
1/4" = 1'-0"

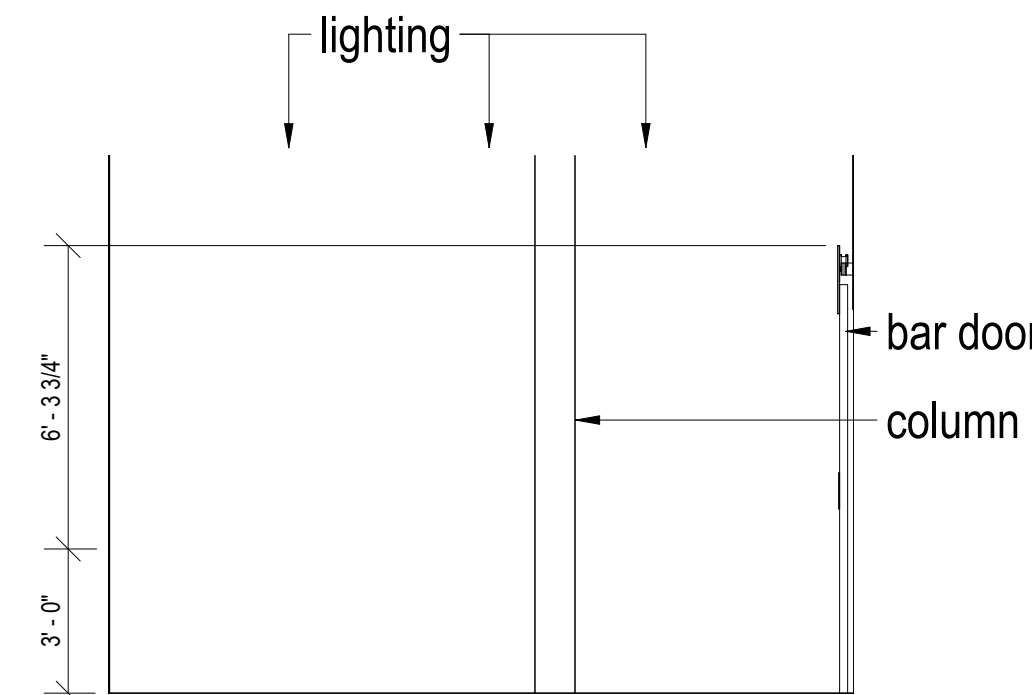

2 113 - Dressing Rooms - West
1/4" = 1'-0"

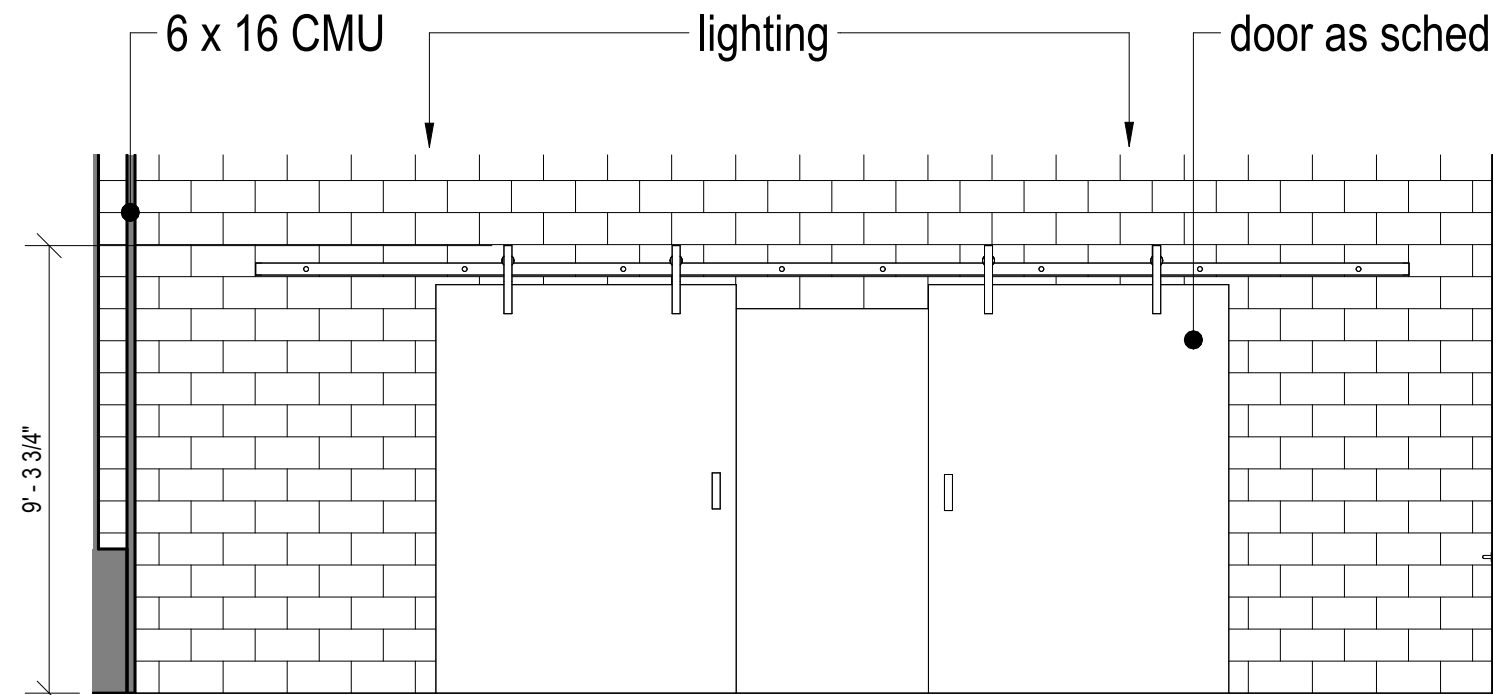

1 113 - Dressing Rooms - North
1/4" = 1'-0"

TGAS

THE GALANTE
ARCHITECTURE
STUDIO INC

146 MT AUBURN ST CAMBRIDGE, MA 02138

6 1 7 5 7 6 2 5 0 0

WWW.GALANTEARCHITECTURE.COM

Project Number
2202

Project Title
Belmont Skating &
Sports Facility

297 Concord Ave,
Belmont, MA 02478

Drawing Title
Interior Elevations

15% Construction
Documents

Date/Issued For
10.10.2023


NOT FOR
CONSTRUCTION

Scale
1/4" = 1'-0"


Drawn By
Author

Drawing Number
A-403


The Galante Architecture Studio, Inc. expressly reserves the common law copyrights in these drawings. These drawings are not to be reproduced in any manner, nor are they to be assigned to a third party without the expressed written permission and consent of The Galante Architecture Studio, Inc.

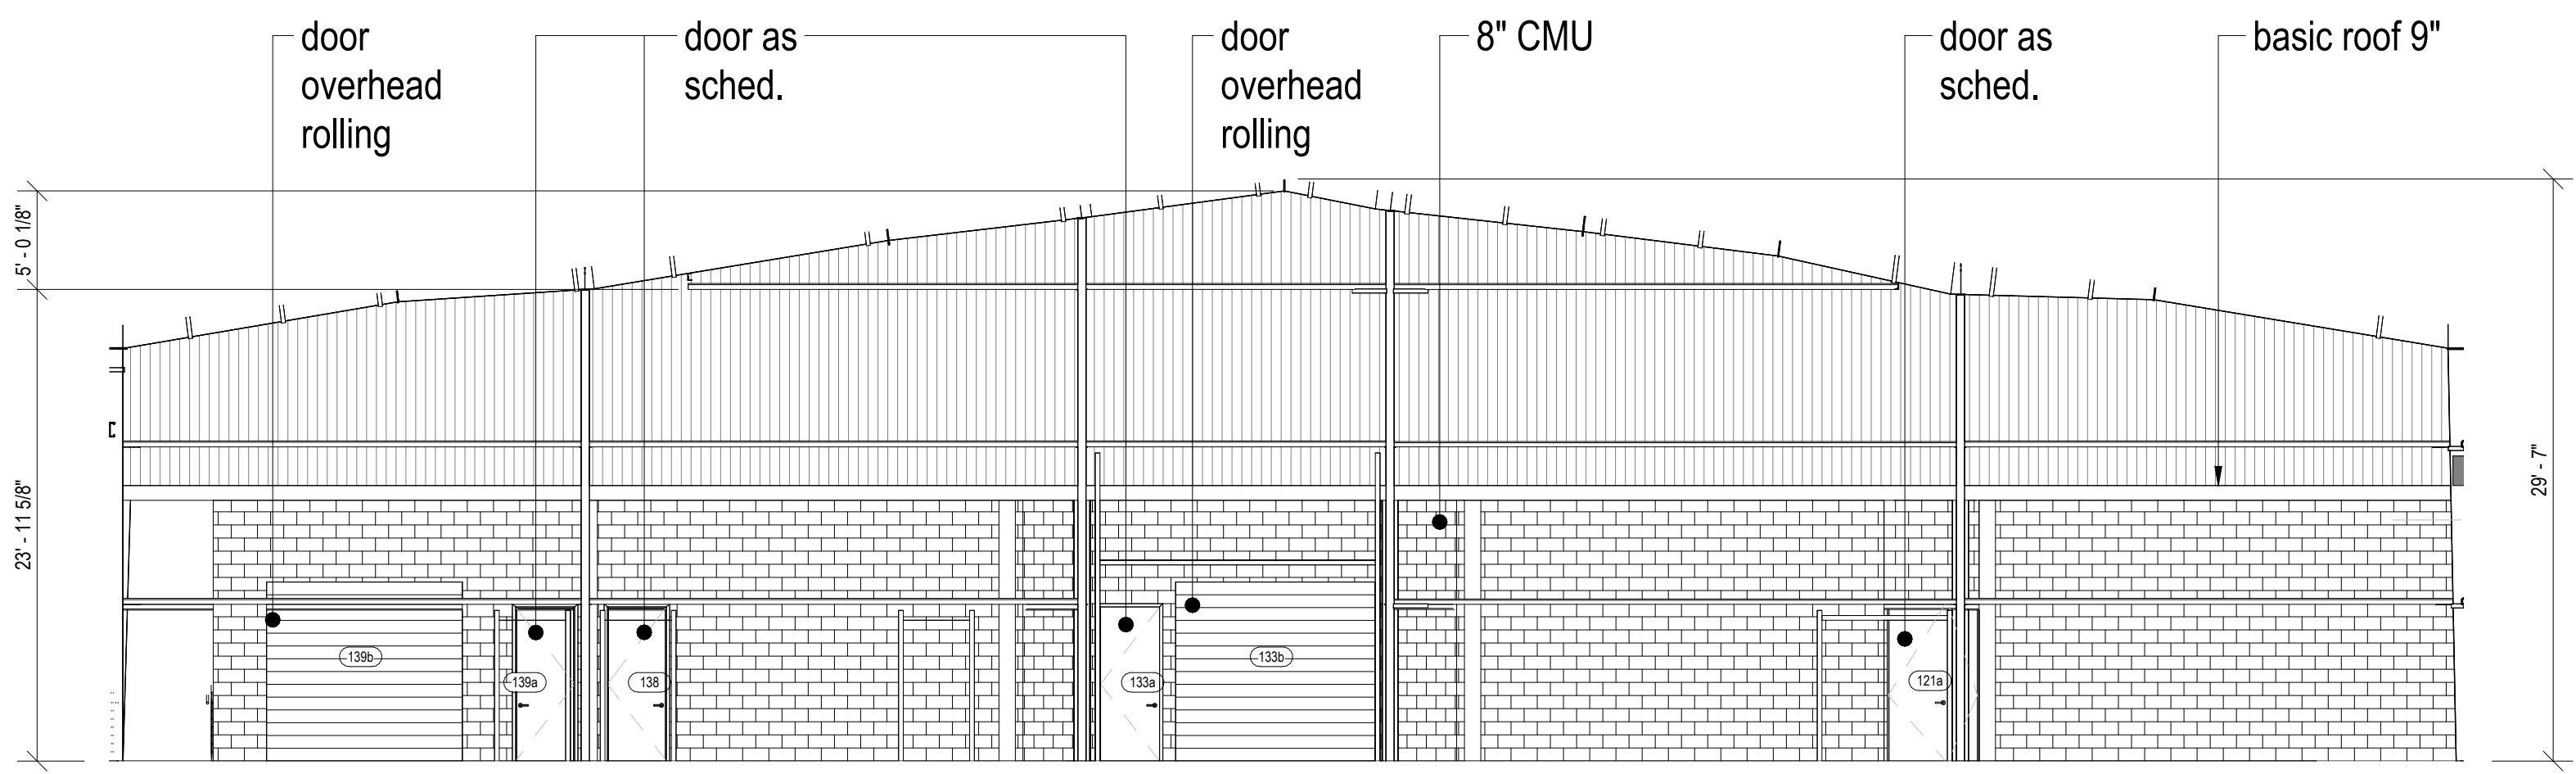


④ 117 - Ice Sheet - East
1/8" = 1'-0"

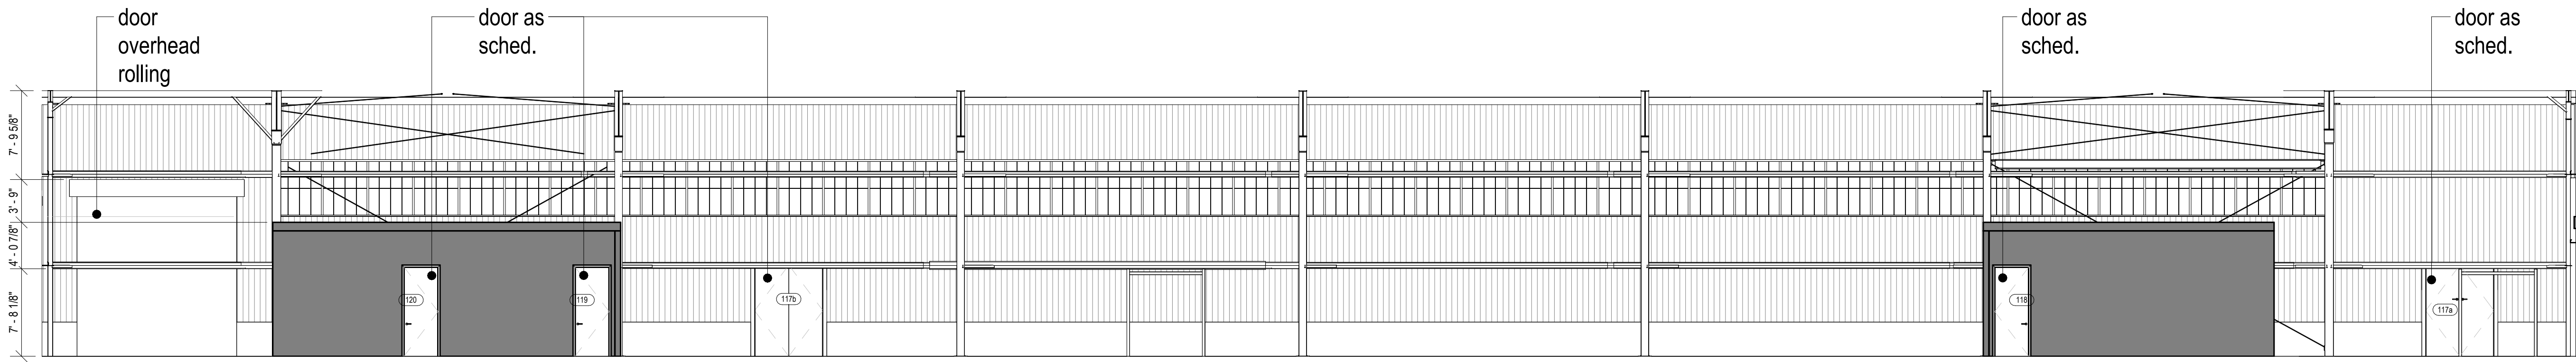

③ 117 - Ice Sheet - South
1/8" = 1'-0"

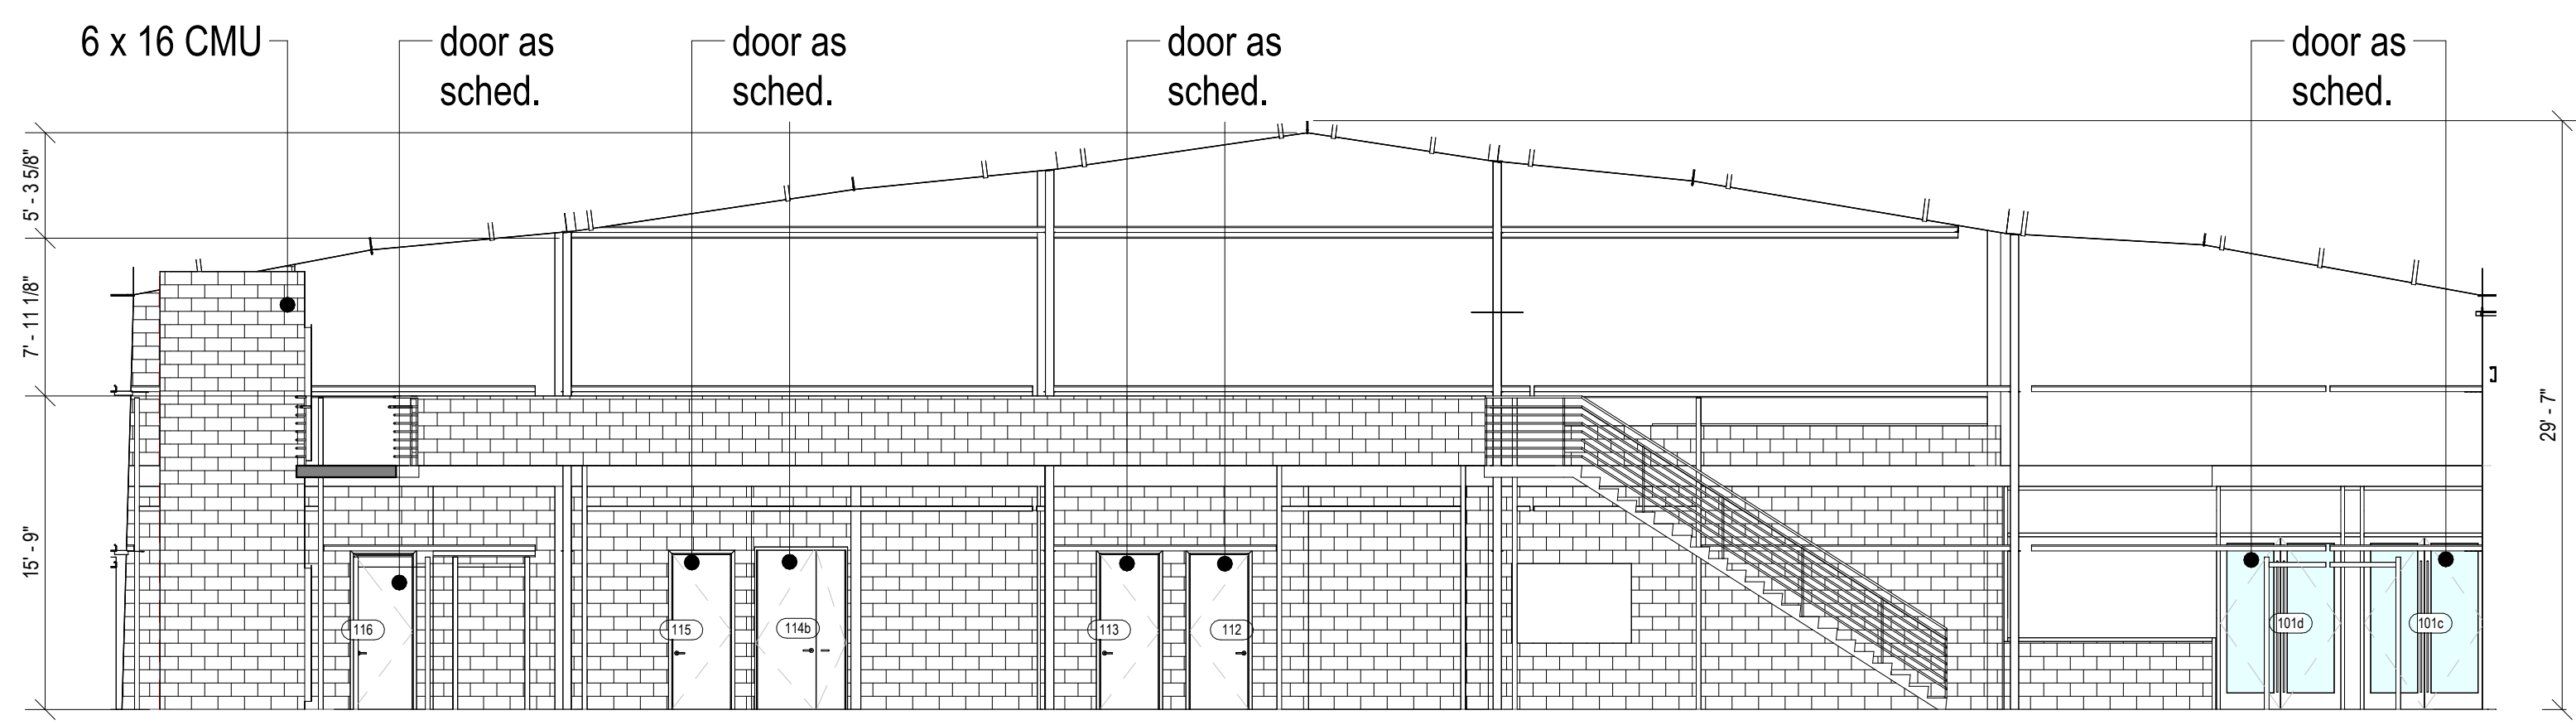

② 117 - Ice Sheet - West
1/8" = 1'-0"

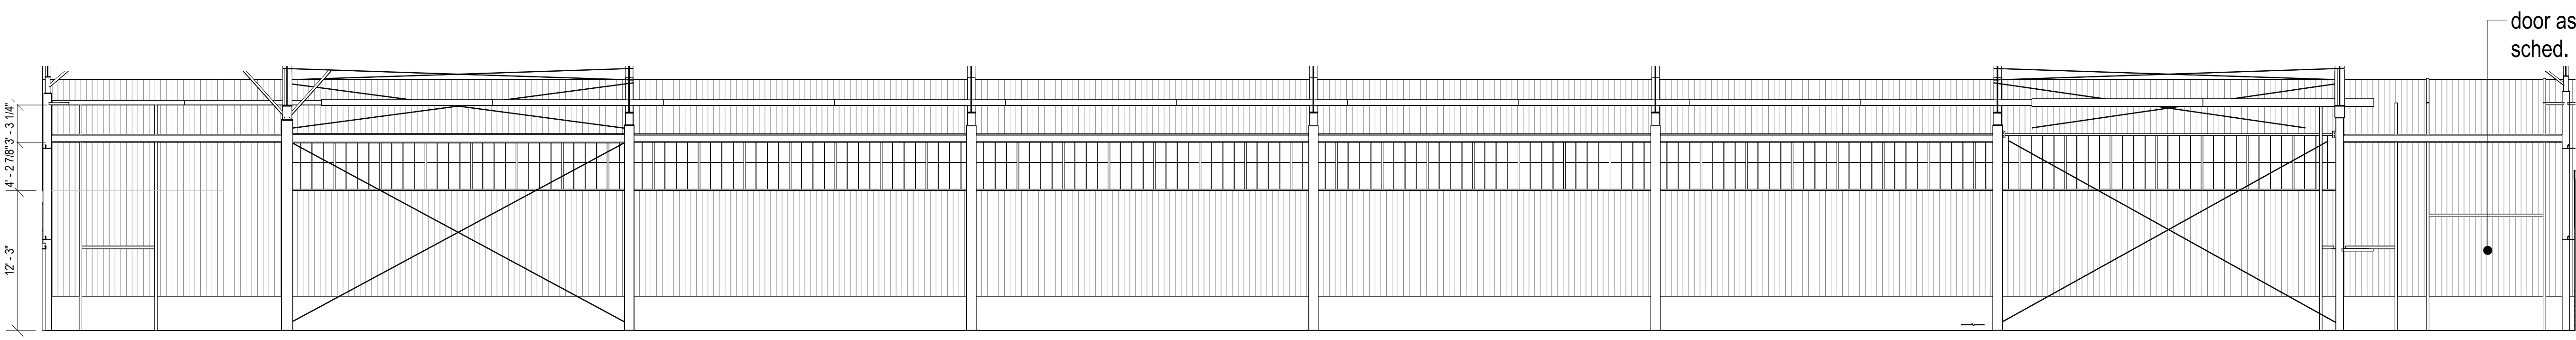

① 117 - Ice Sheet - North
1/8" = 1'-0"

Project Number
2202
Project Title
Belmont Skating &
Sports Facility

297 Concord Ave,
Belmont, MA 02478

Drawing Title
Interior Elevations

15% Construction
Documents

Date/Issued For
10.10.2023


**NOT FOR
CONSTRUCTION**

Scale
1/8" = 1'-0"


Drawn By
Author

Drawing Number
A-404


The Galante Architecture Studio, Inc. expressly reserves the common law copyrights in these drawings. These drawings are not to be reproduced in any manner, nor are they to be assigned to a third party without the expressed written permission and consent of The Galante Architecture Studio, Inc.

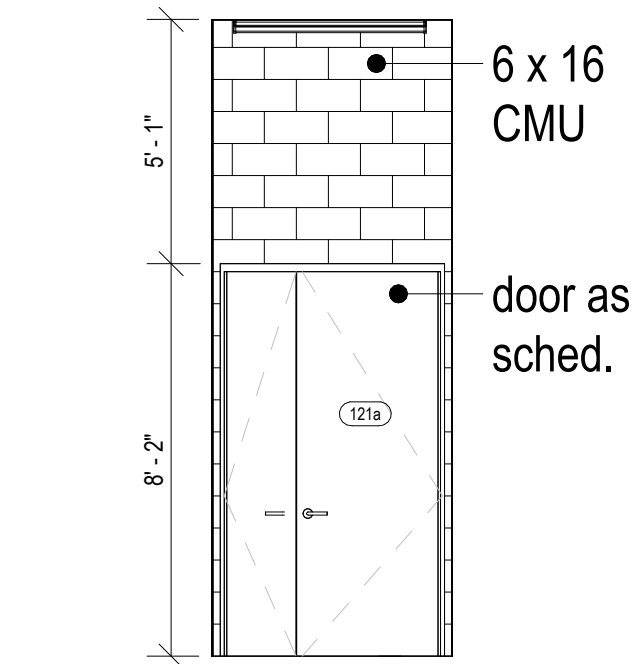


14 121 - Corridor - West
1/4" = 1'-0"

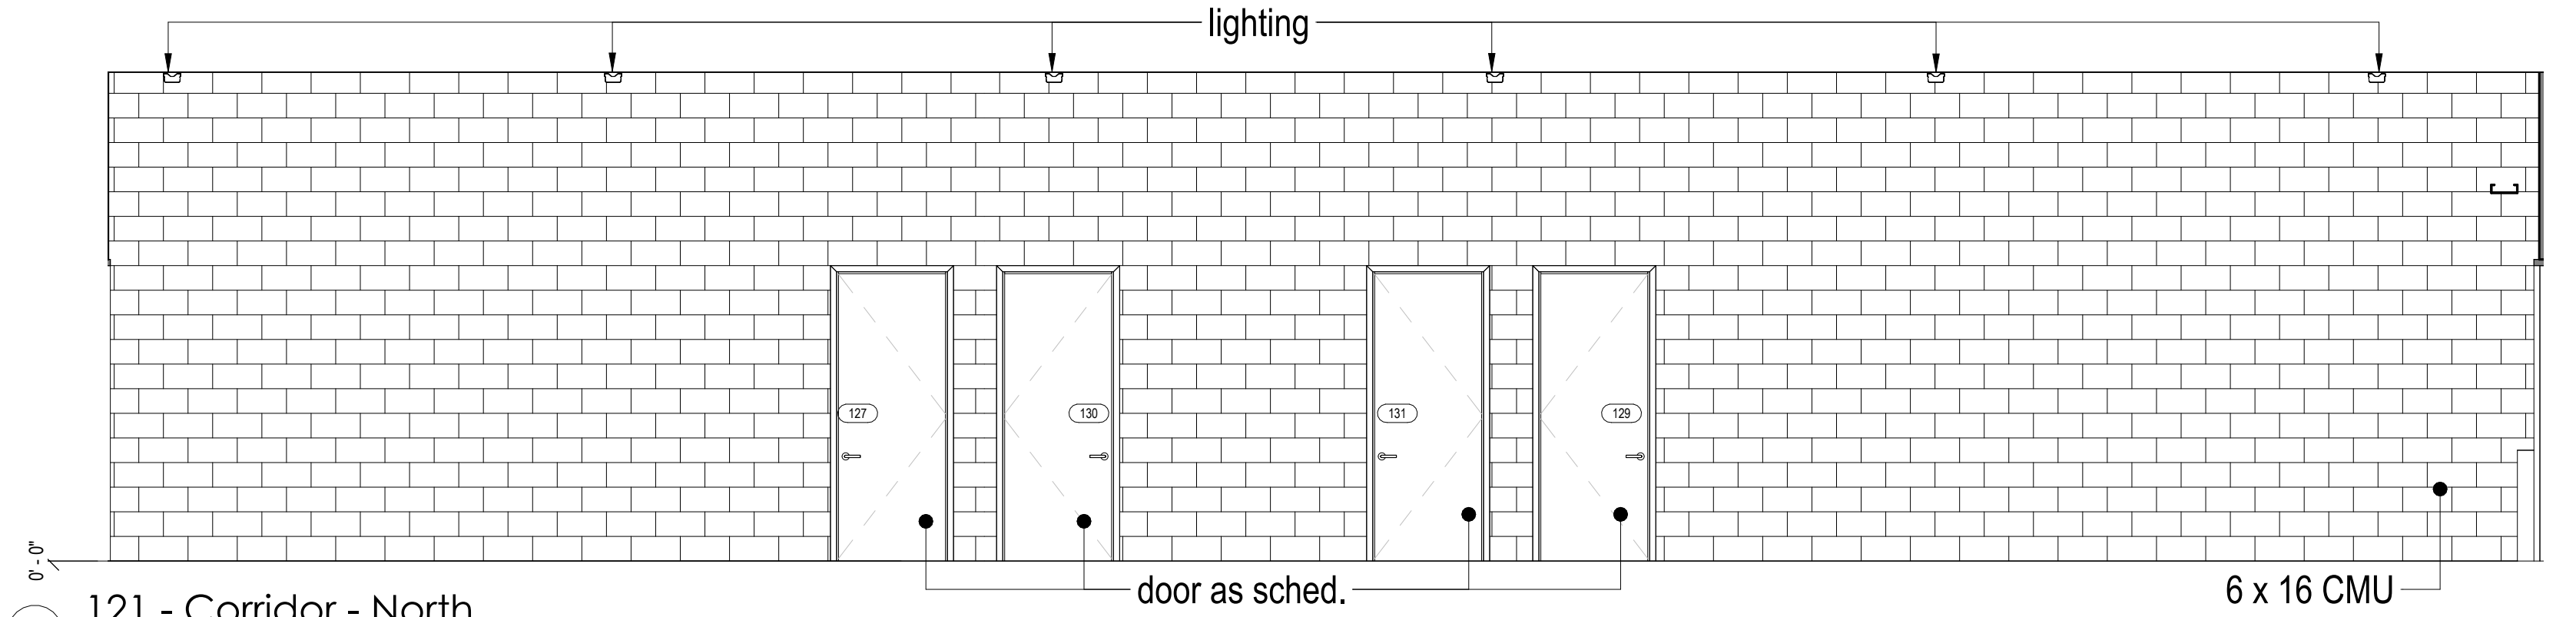


13 121 - Corridor - North
1/4" = 1'-0"

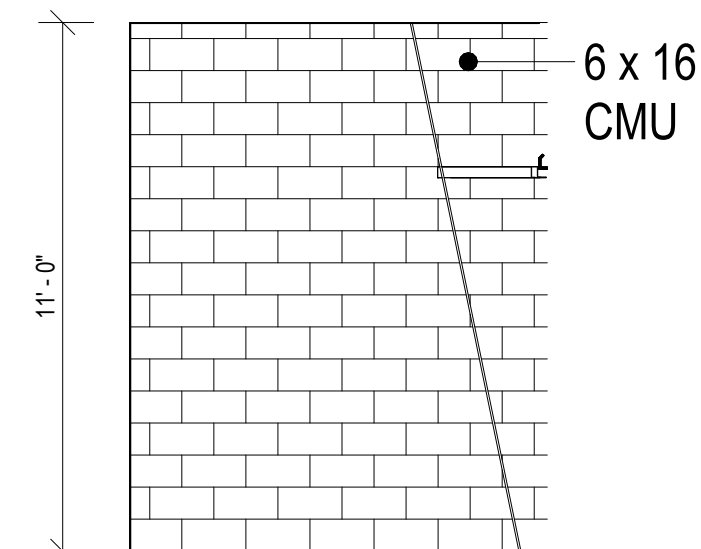


12 120 - Referee/coaches Room - East
1/4" = 1'-0"

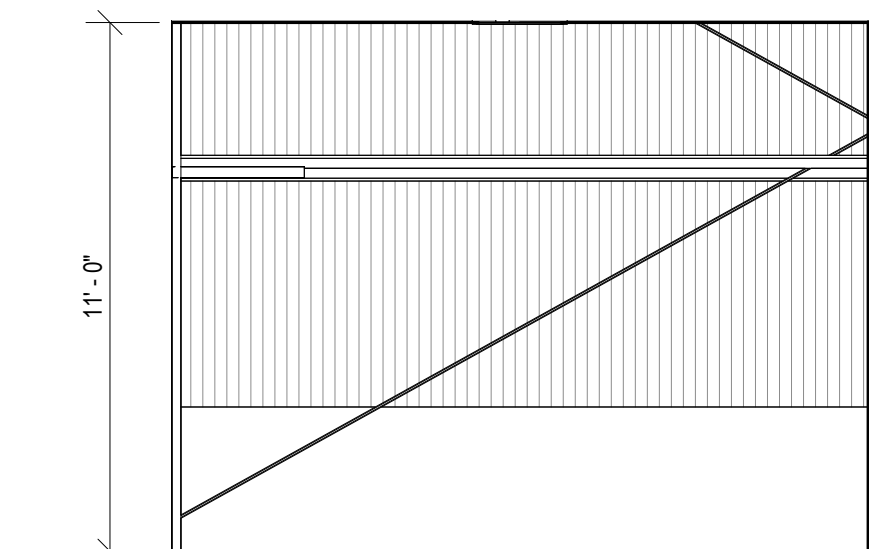


11 120 - Referee/coaches Room - South
1/4" = 1'-0"

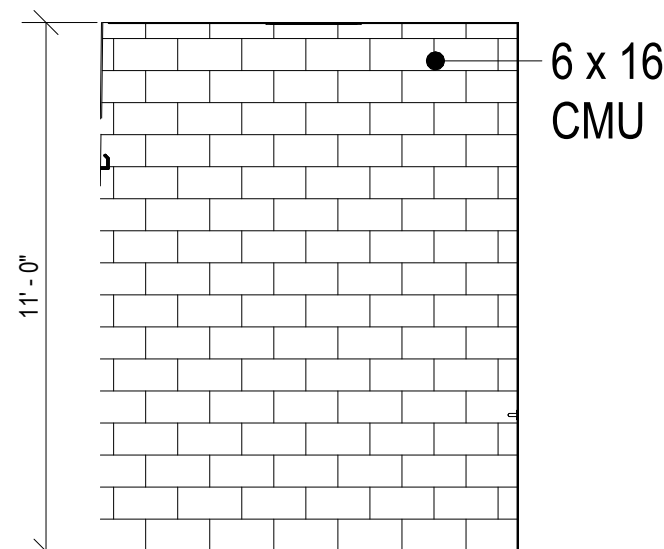


10 120 - Referee/coaches Room - West
1/4" = 1'-0"

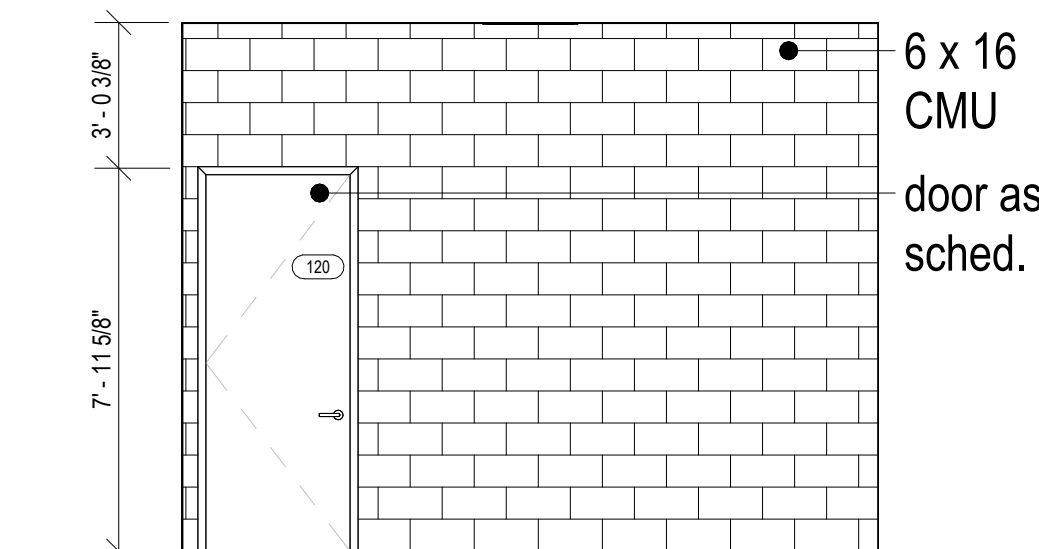


9 120 - Referee/coaches Room - North
1/4" = 1'-0"

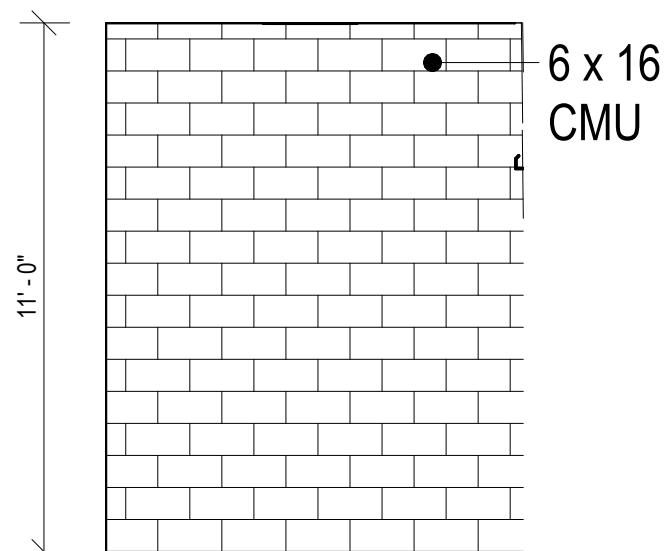


8 119 - First Aid Room - East
1/4" = 1'-0"

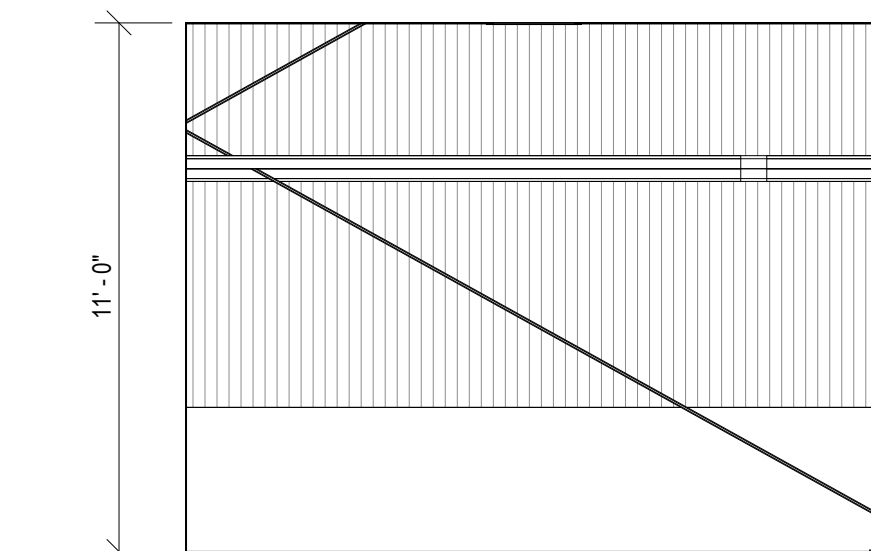


7 119 - First Aid Room - South
1/4" = 1'-0"

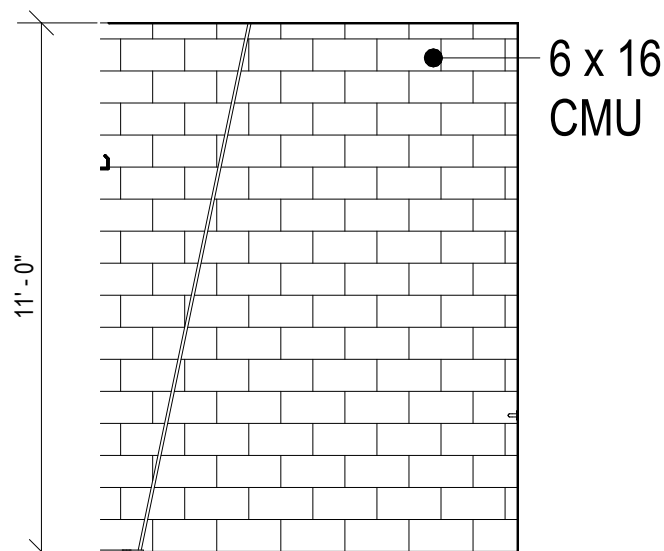


6 119 - First Aid Room - West
1/4" = 1'-0"

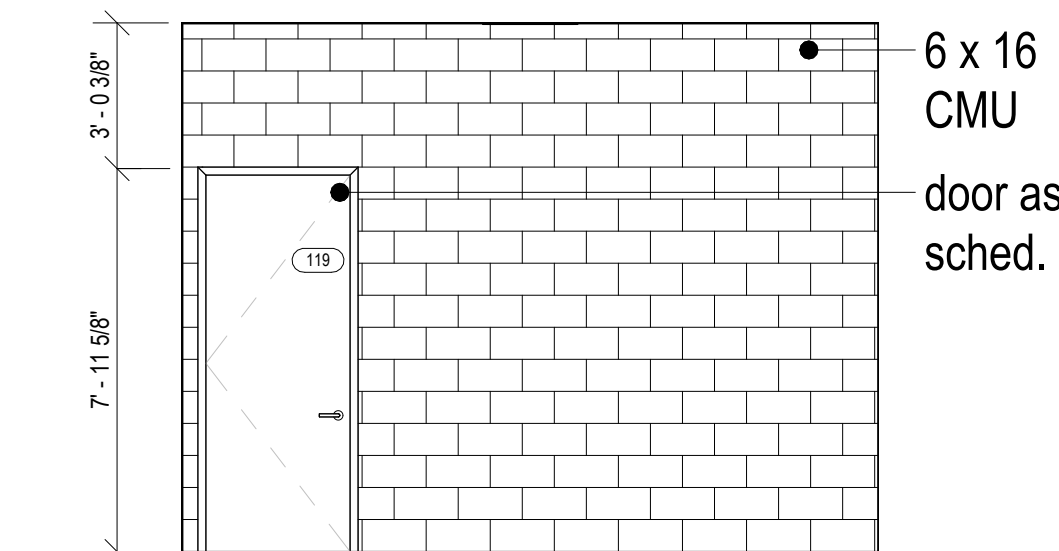


5 119 - First Aid Room - North
1/4" = 1'-0"

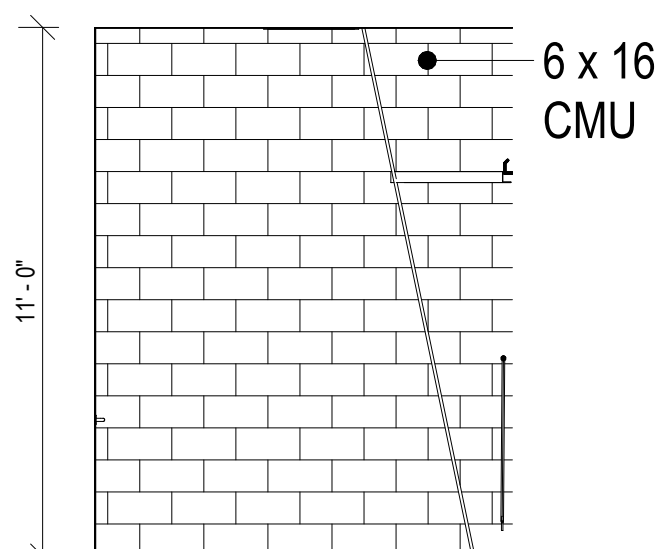


4 118 - Sprinkler Room - East
1/4" = 1'-0"

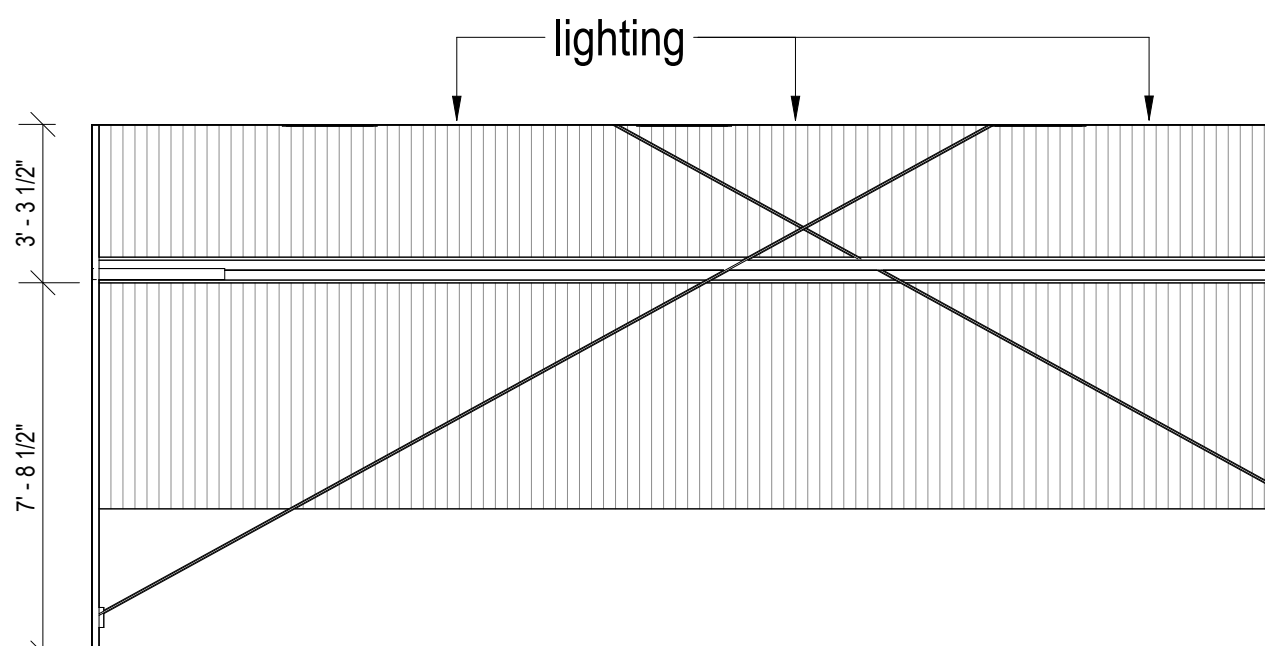

3 118 - Sprinkler Room - South
1/4" = 1'-0"

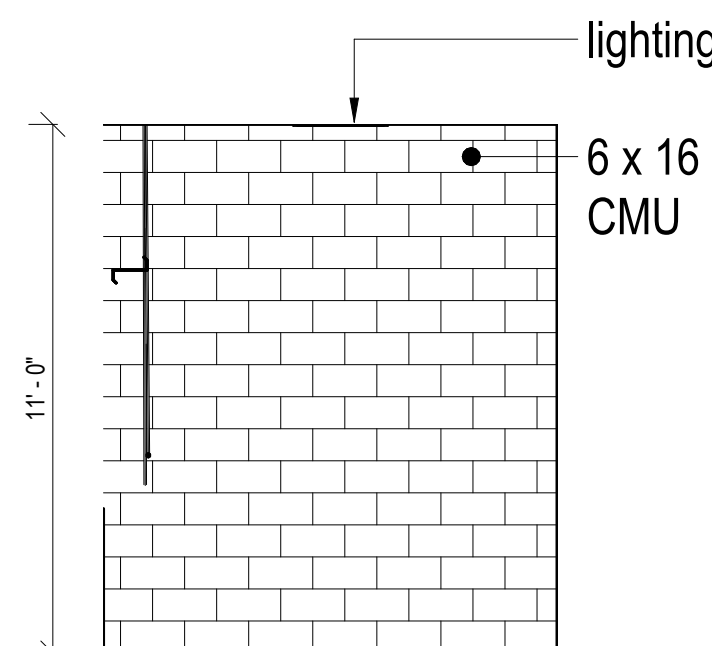


2 118 - Sprinkler Room - West
1/4" = 1'-0"

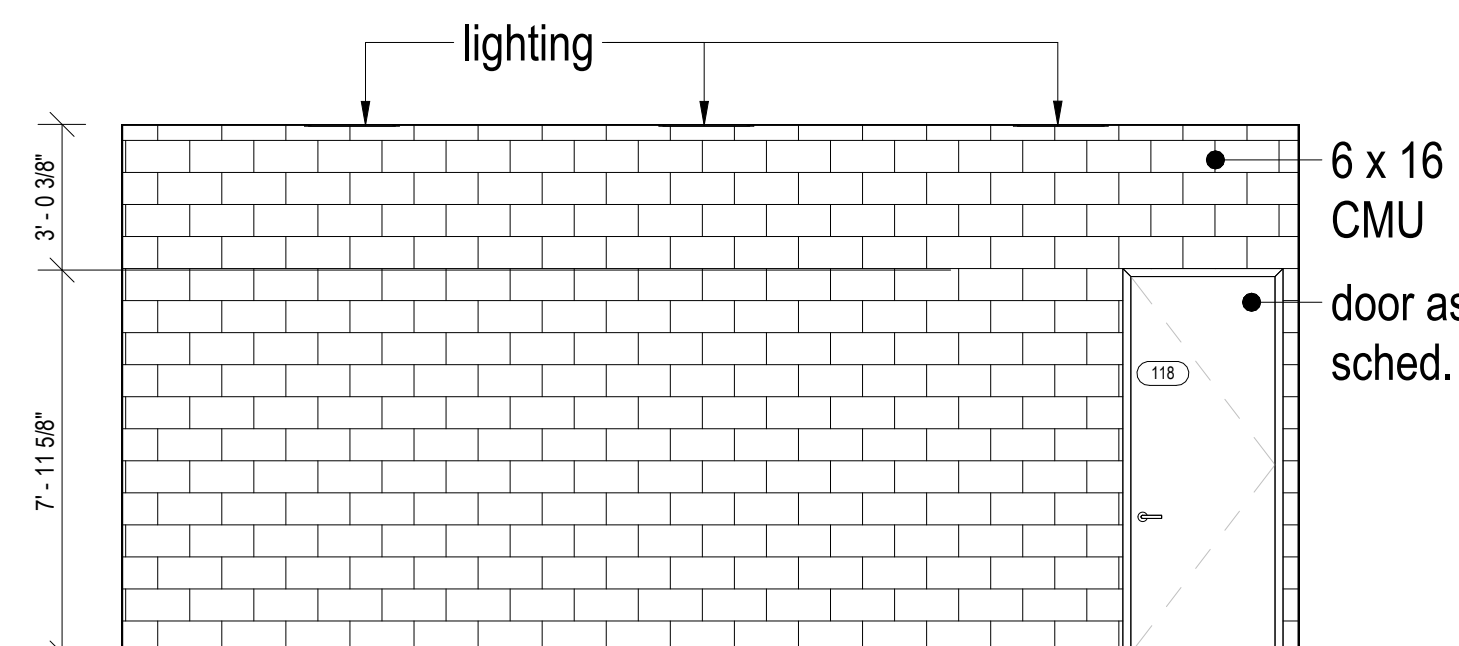


1 118 - Sprinkler Room - North
1/4" = 1'-0"


The Galante Architecture Studio, Inc. expressly reserves the common law copyrights in these drawings. These drawings are not to be reproduced in any manner, nor are they to be assigned to a third party without the expressed written permission and consent of The Galante Architecture Studio, Inc.

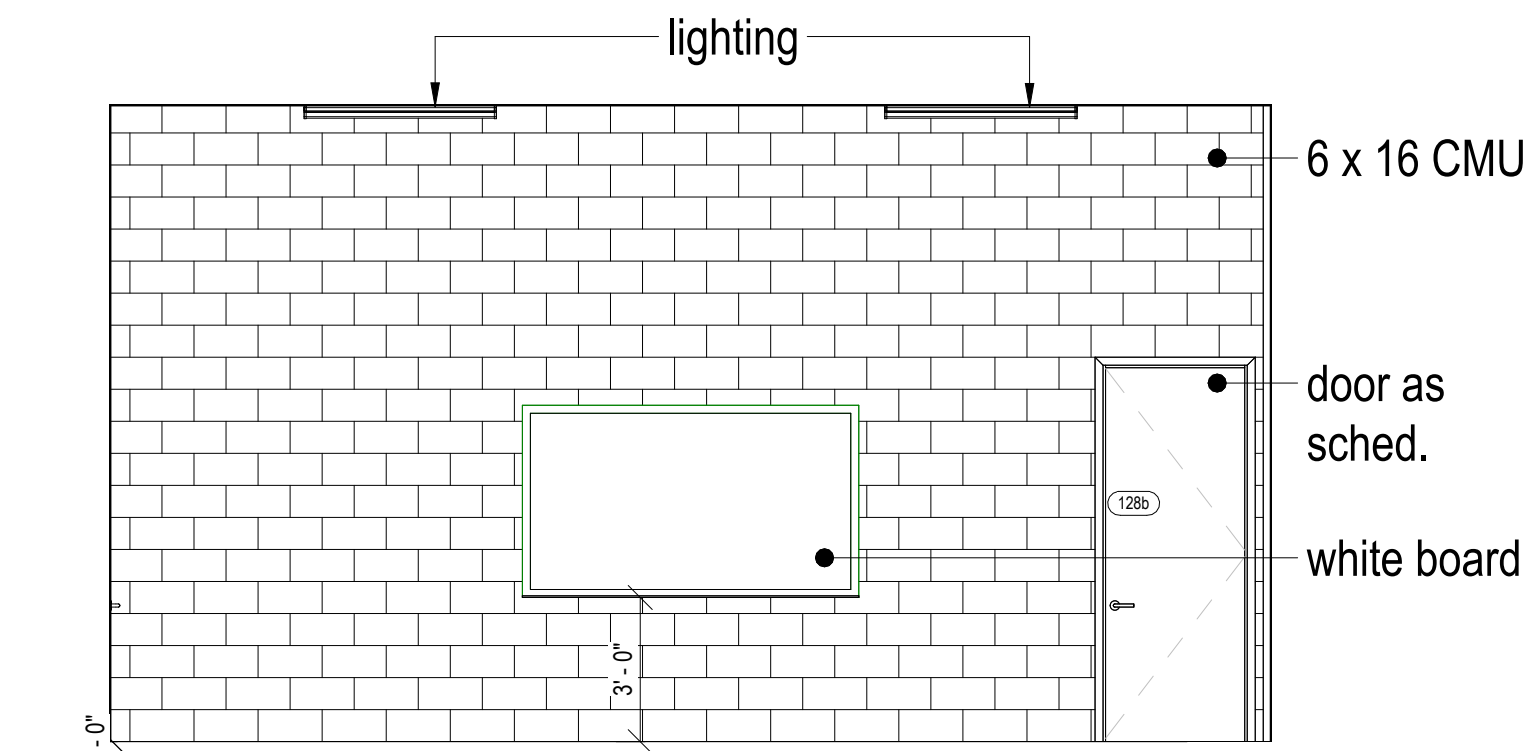


15 129 - Lockers Room D - West
1/4" = 1'-0"

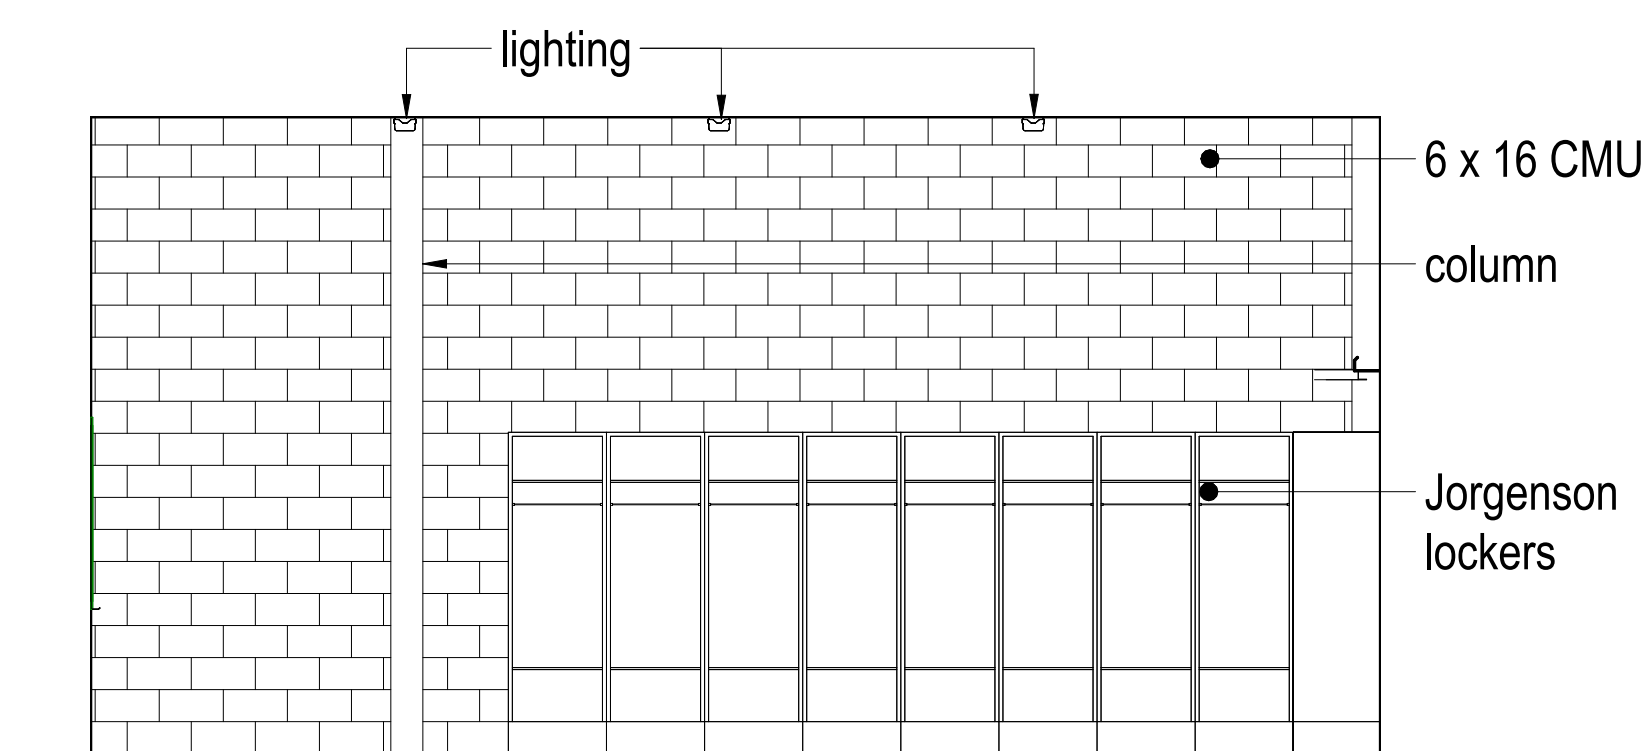


14 129 - Lockers Room D - North
1/4" = 1'-0"

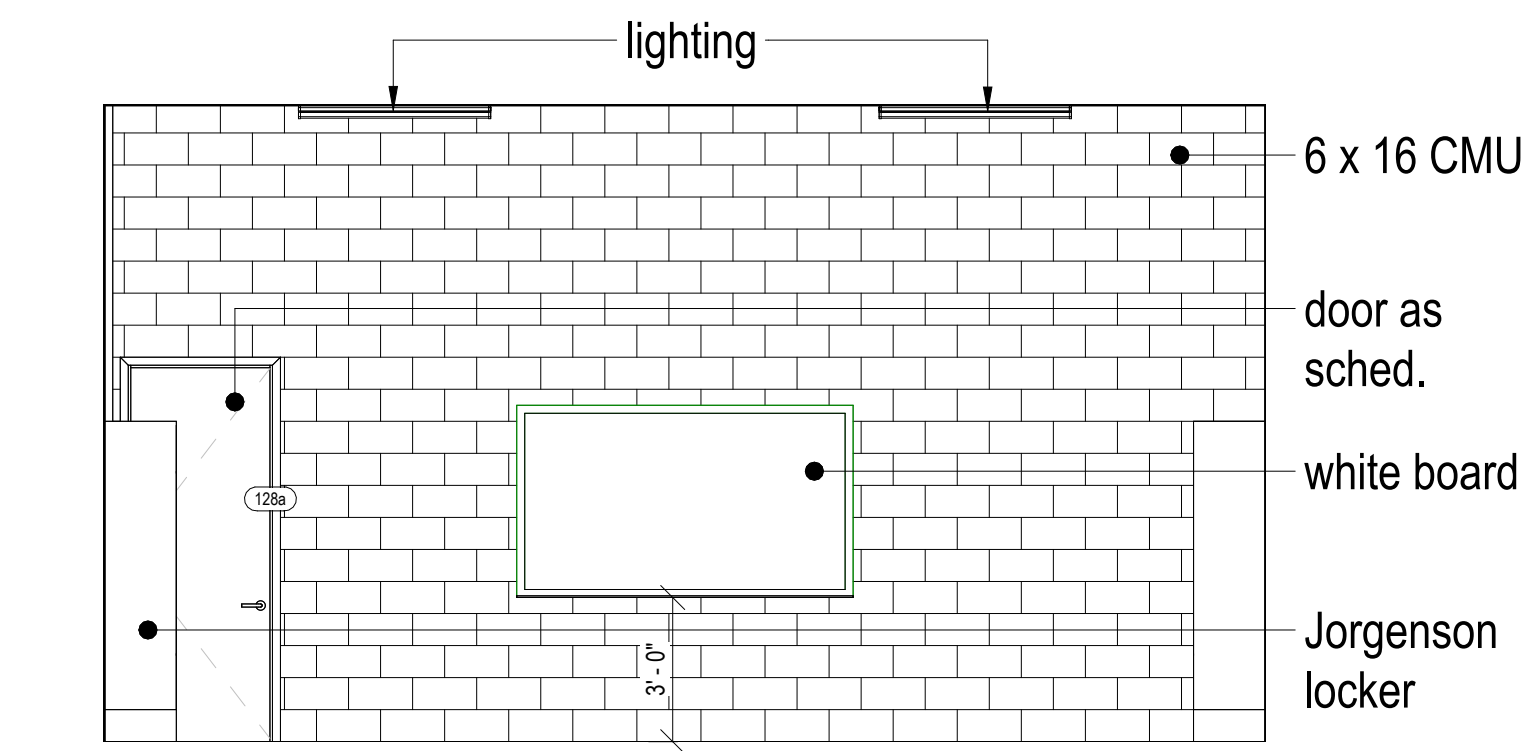


13 129 - Lockers Room C - East
1/4" = 1'-0"

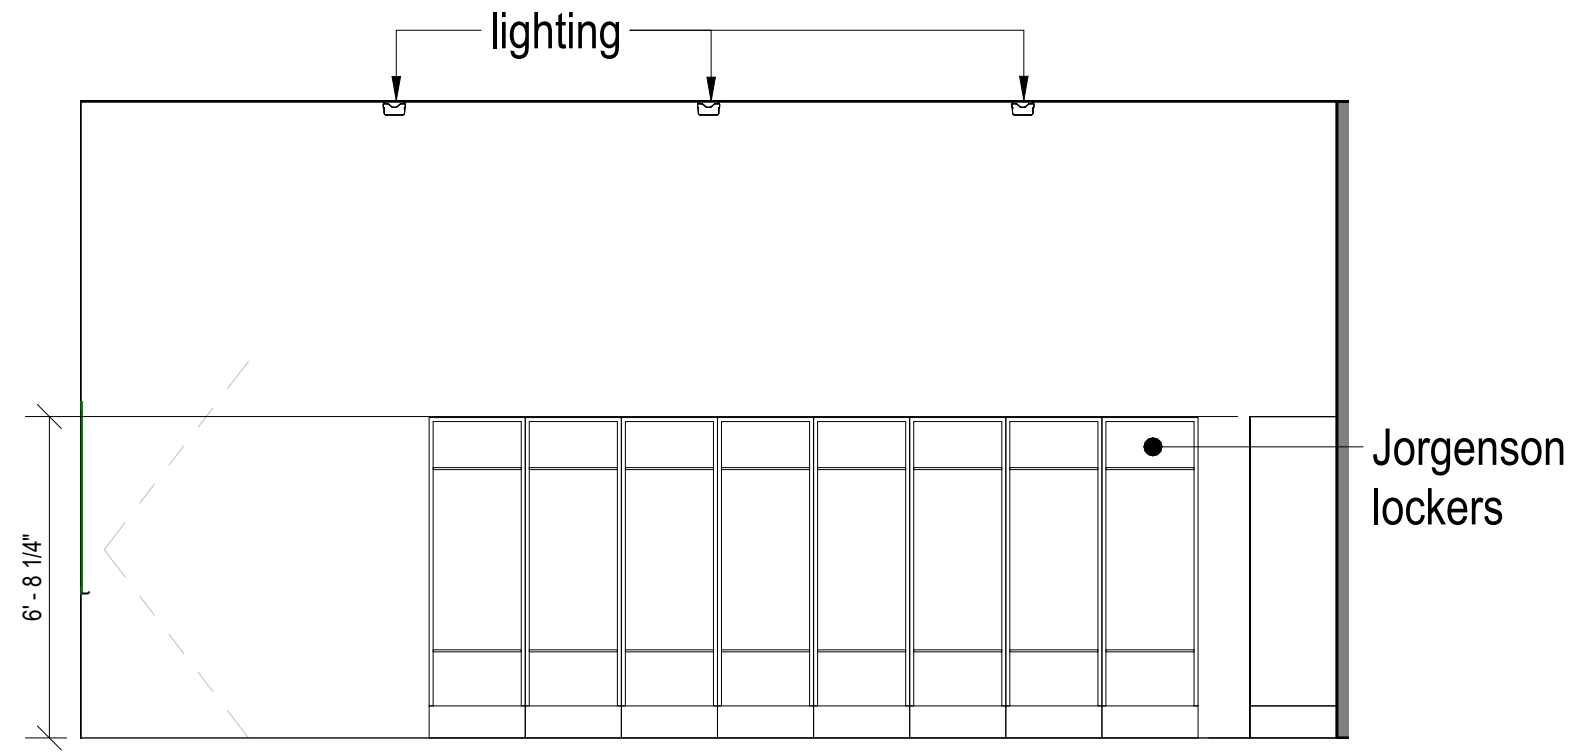


12 129 - Lockers Room C - South
1/4" = 1'-0"

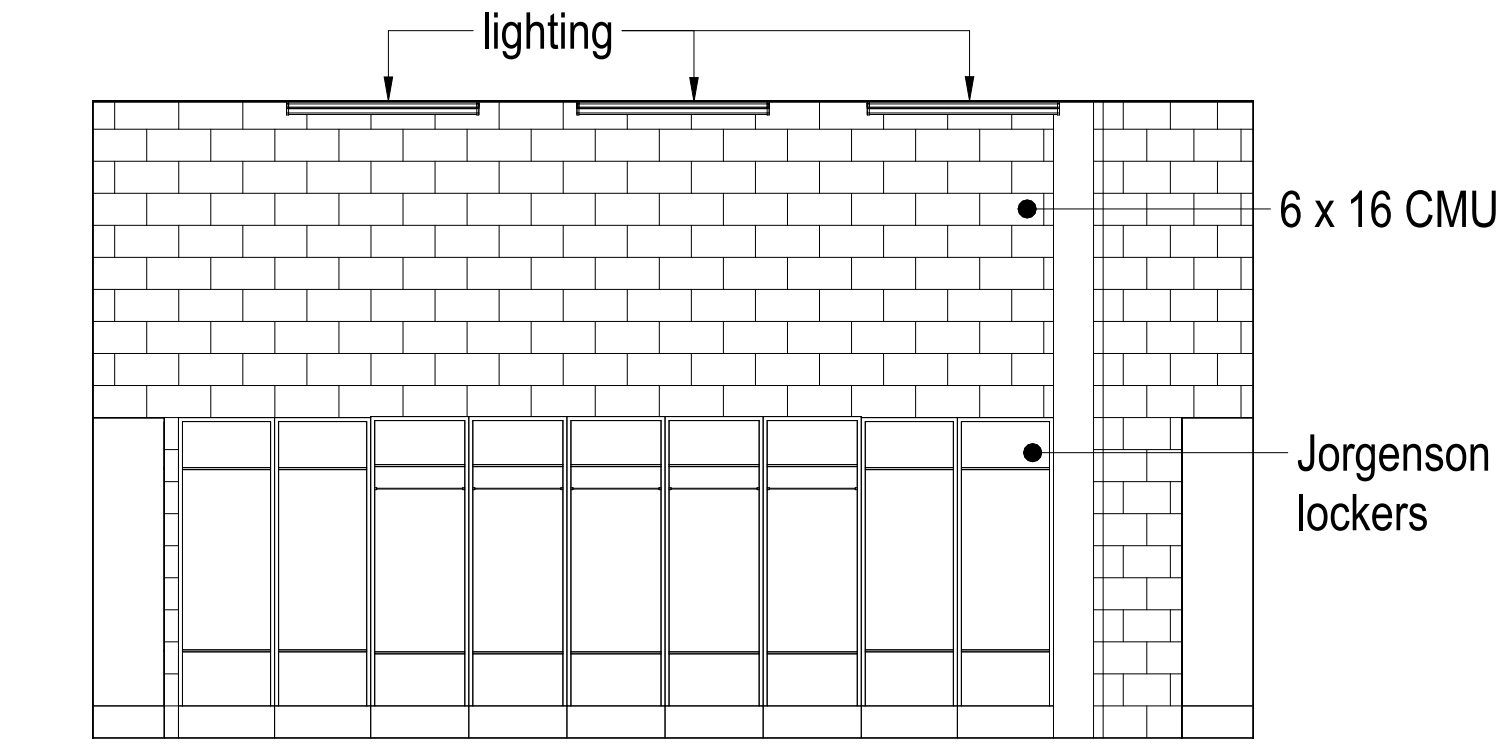


11 129 - Lockers Room C - West
1/4" = 1'-0"

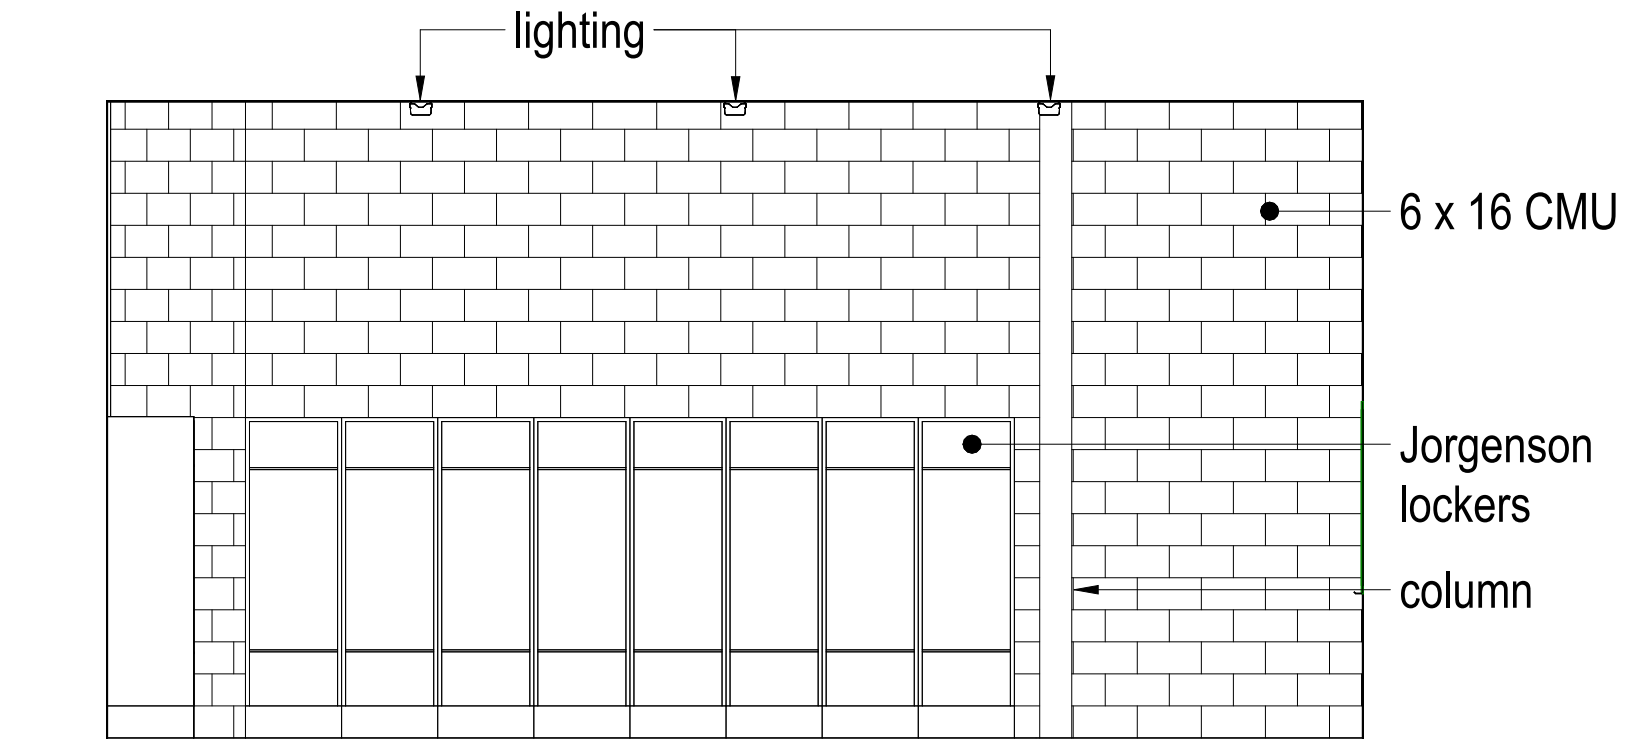


10 129 - Lockers Room C - North
1/4" = 1'-0"

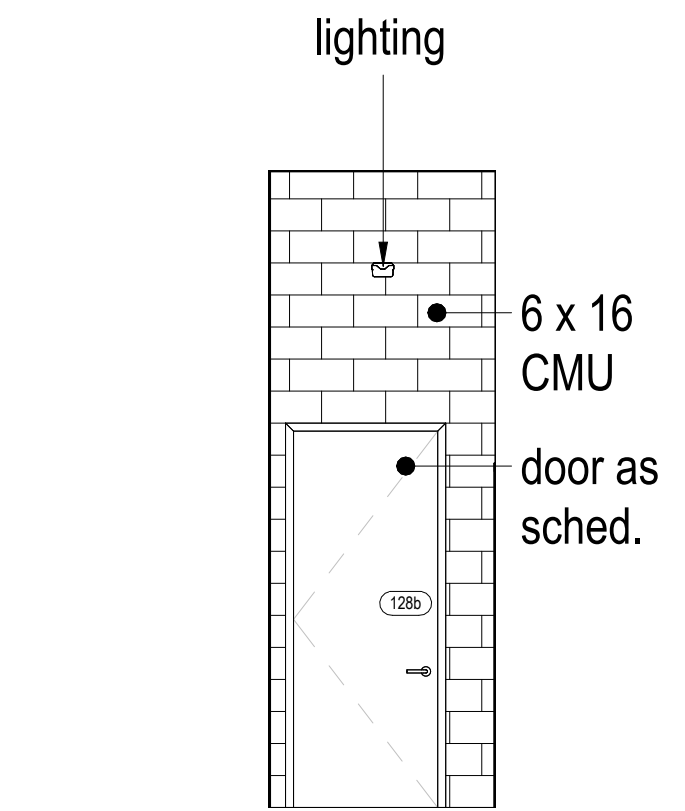


9 128 - CD Corridor - East
1/4" = 1'-0"

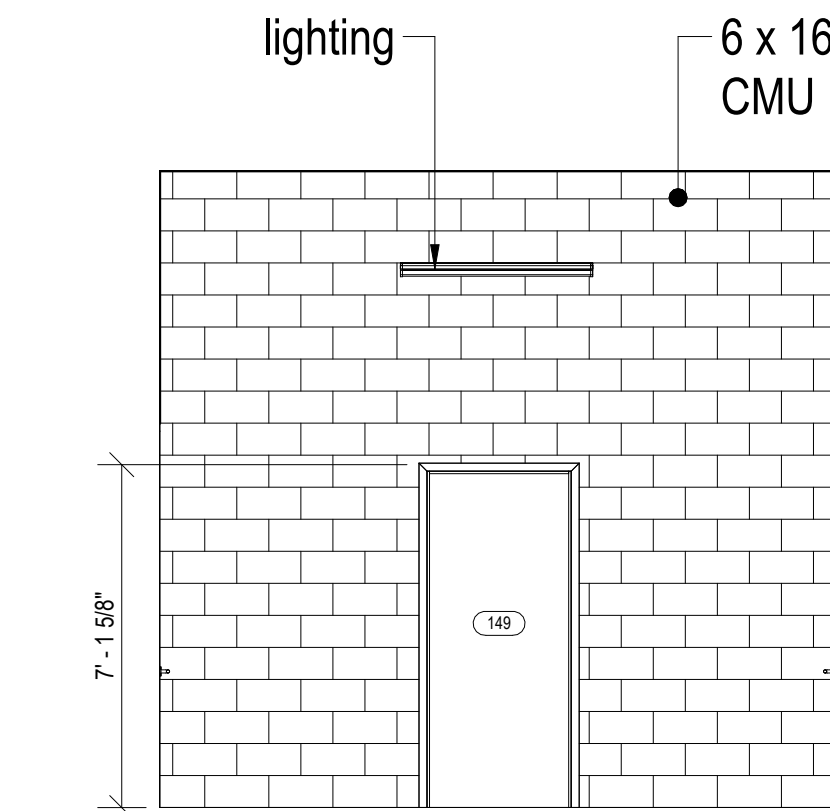


8 128 - CD Corridor - South
1/4" = 1'-0"

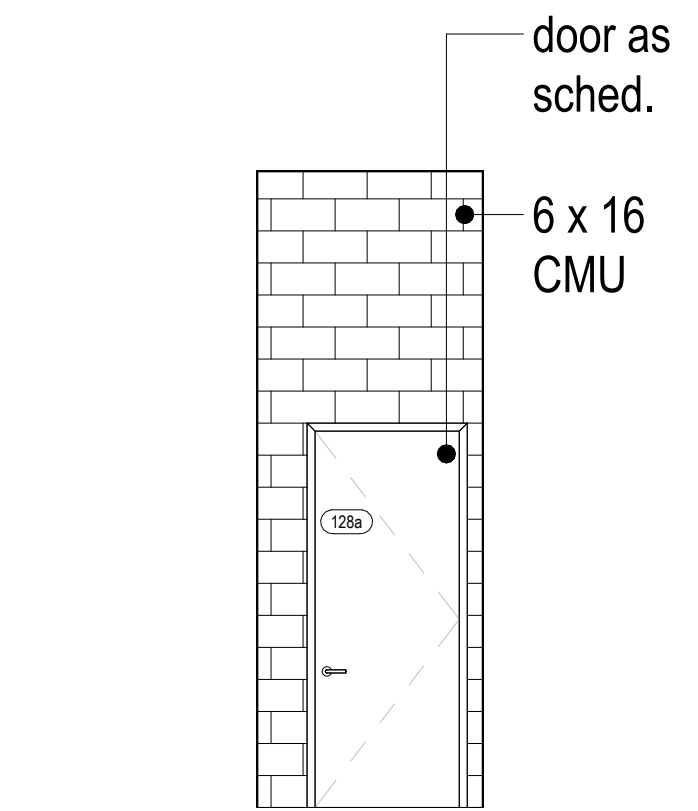


7 128 - CD Corridor - West
1/4" = 1'-0"

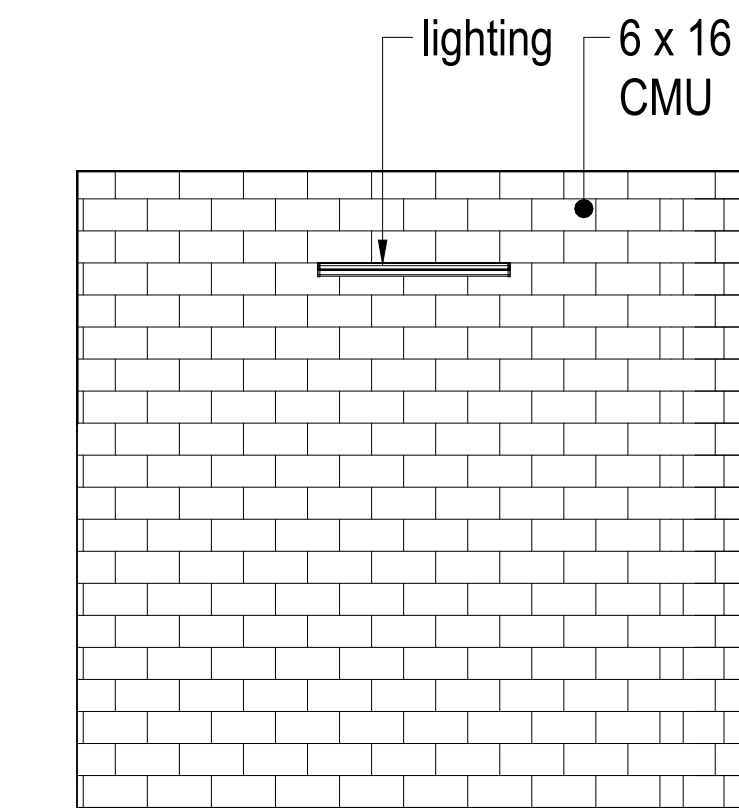


6 128 - CD Corridor - North
1/4" = 1'-0"

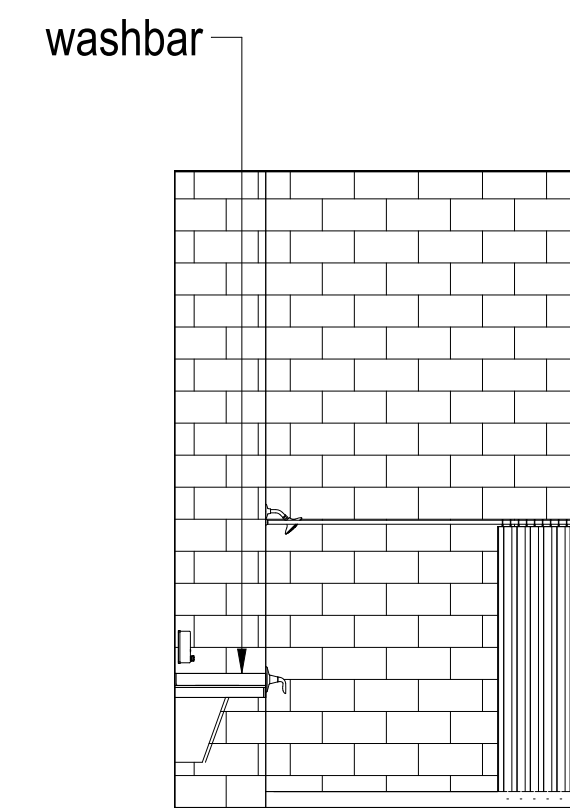


5 125 - AB Restroom - East
1/4" = 1'-0"

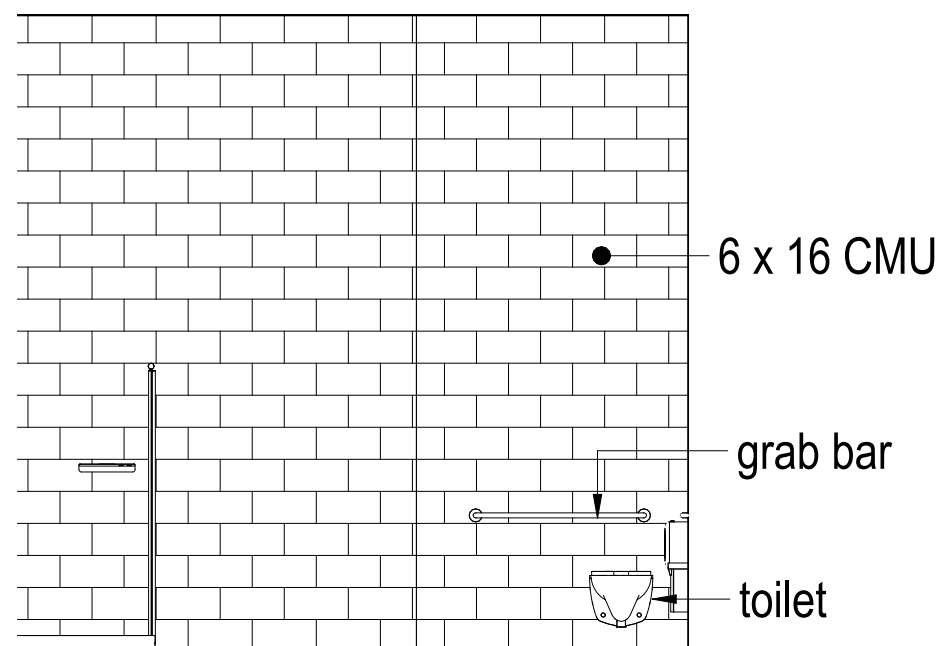


4 125 - AB Restroom - South
1/4" = 1'-0"

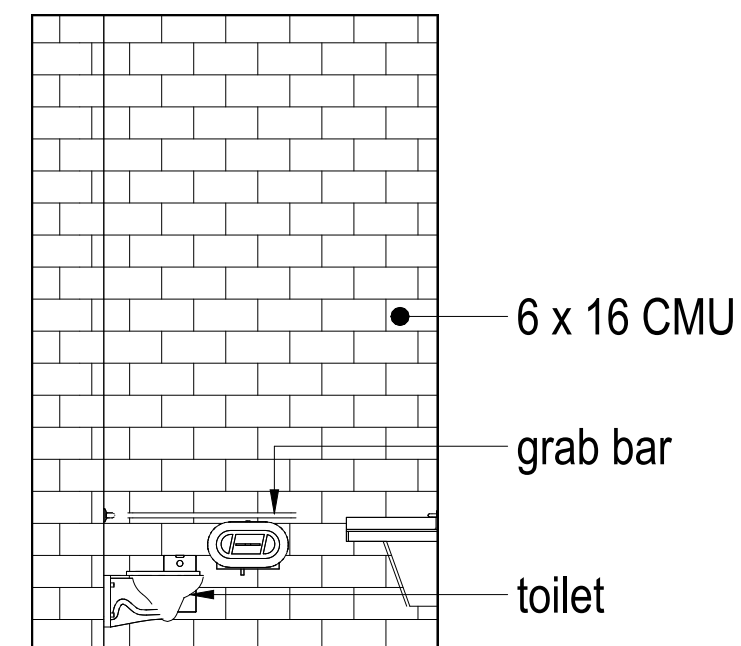

3 125 - AB Restroom - West
1/4" = 1'-0"

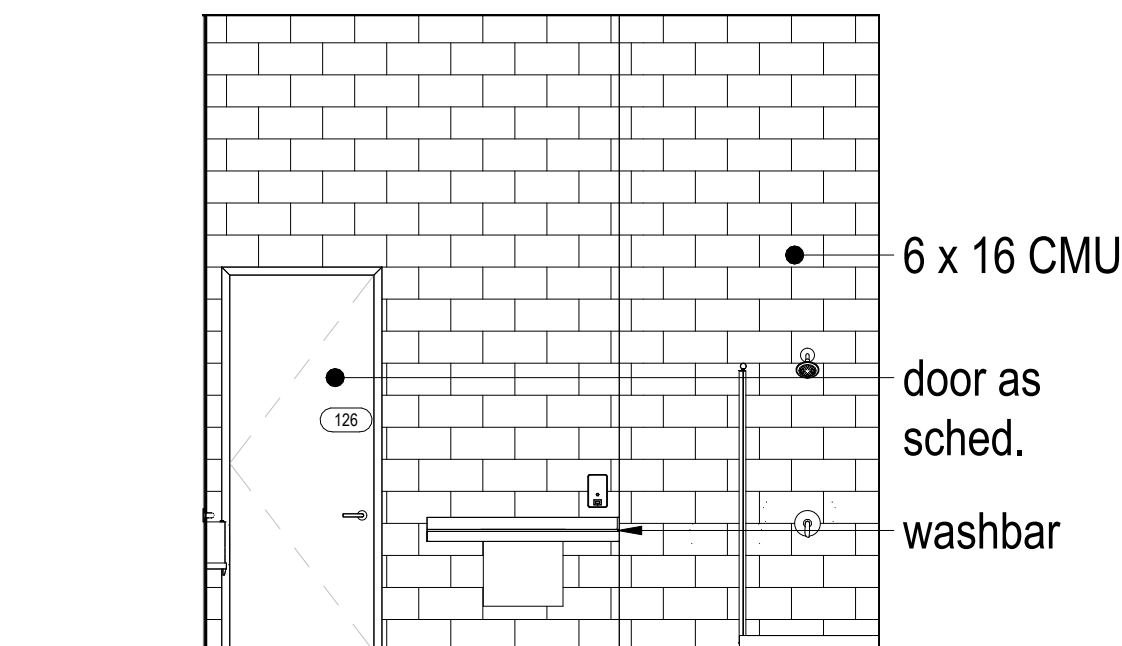


2 125 - AB Restroom - North
1/4" = 1'-0"

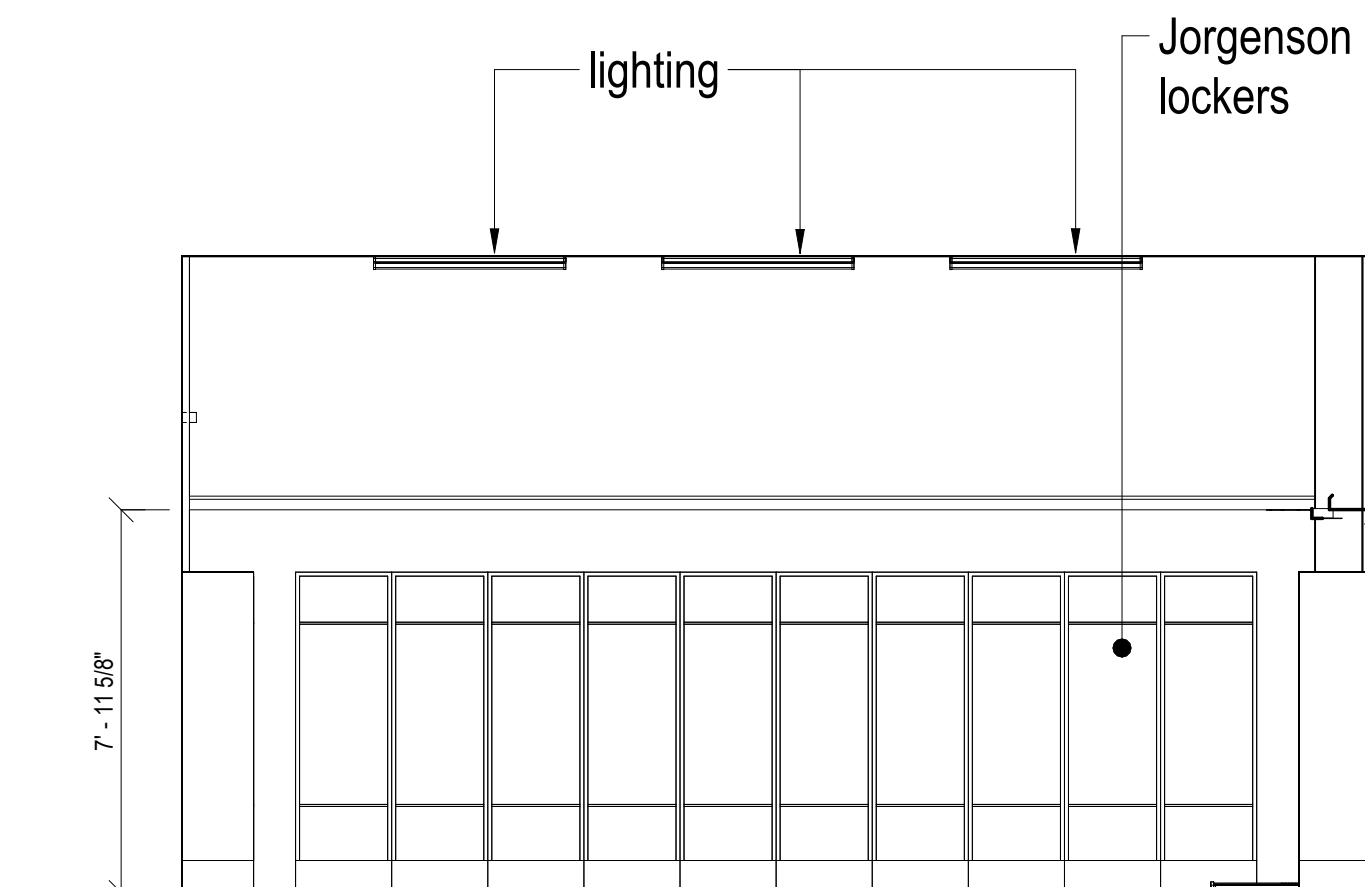


1 124 - Lockers Room B - East
1/4" = 1'-0"


The Galante Architecture Studio, Inc. expressly reserves the common law copyrights in these drawings. These drawings are not to be reproduced in any manner, nor are they to be assigned to a third party without the expressed written permission and consent of The Galante Architecture Studio, Inc.

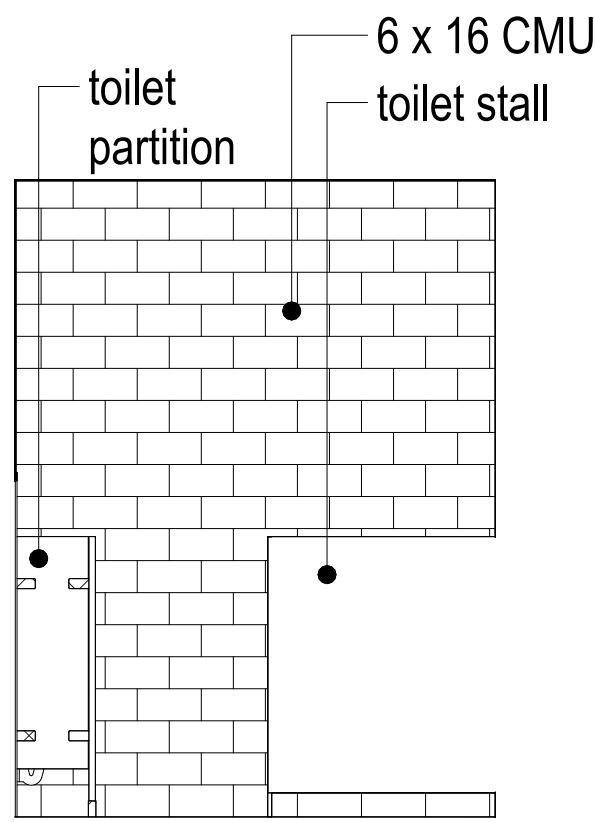


16 132 - CD Restroom - West
1/4" = 1'-0"

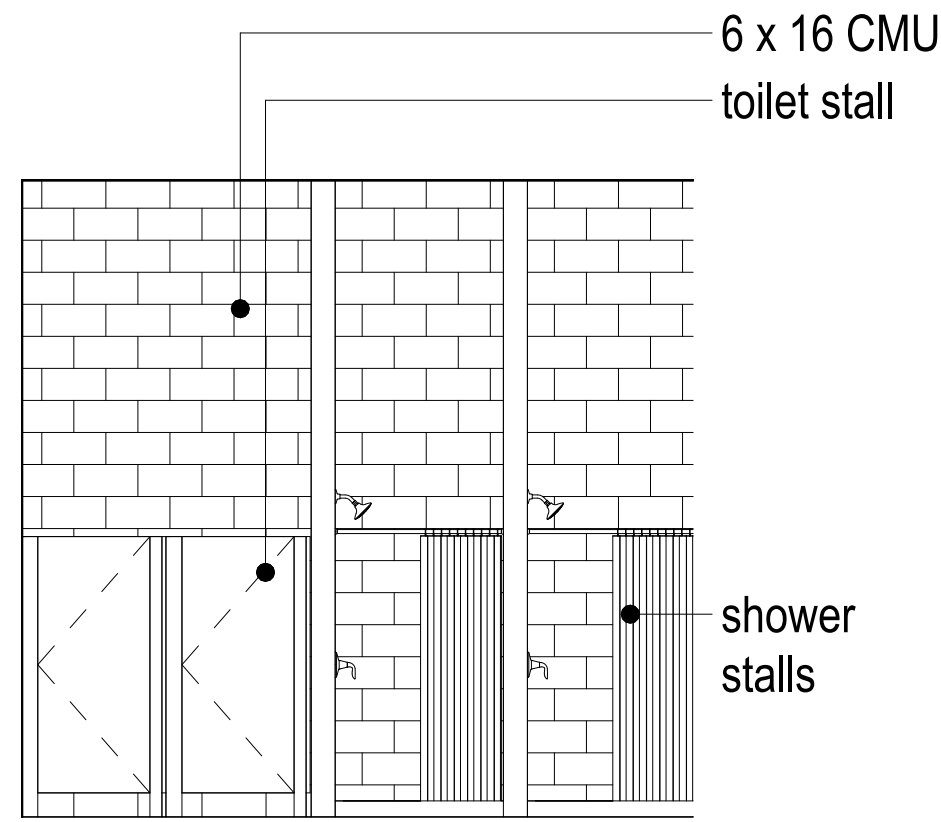


15 132 - CD Restroom - North
1/4" = 1'-0"

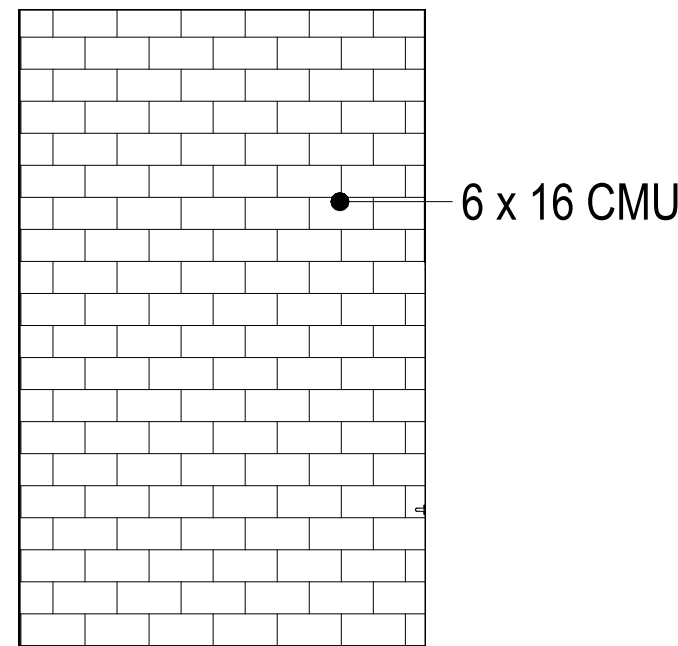


14 131 - Storage - East
1/4" = 1'-0"

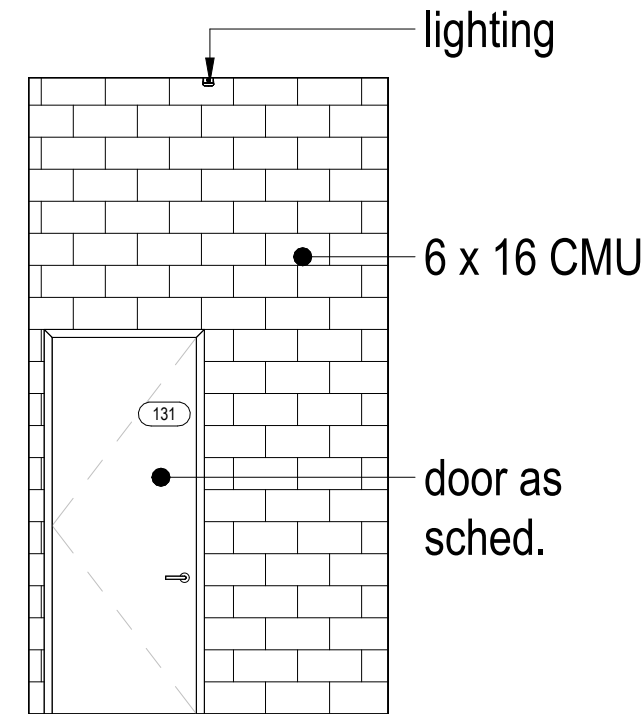


13 131 - Storage - South
1/4" = 1'-0"

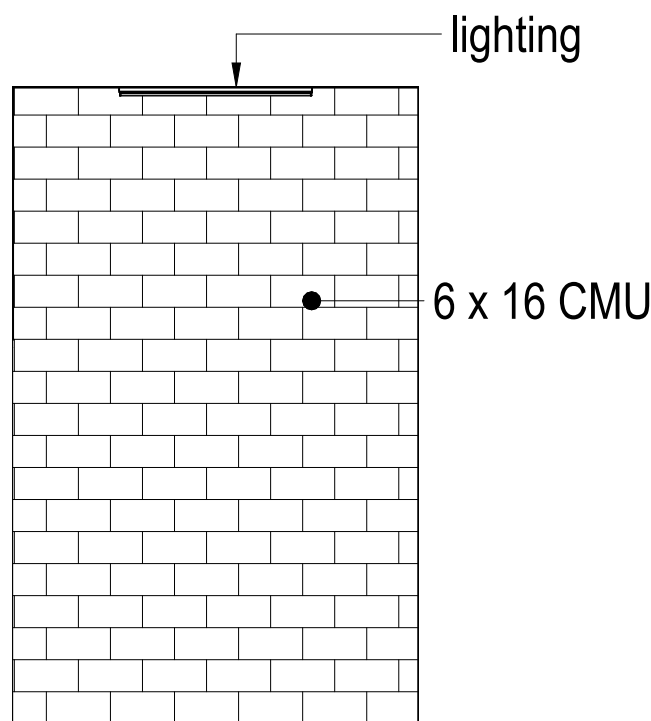


12 131 - Storage - West
1/4" = 1'-0"

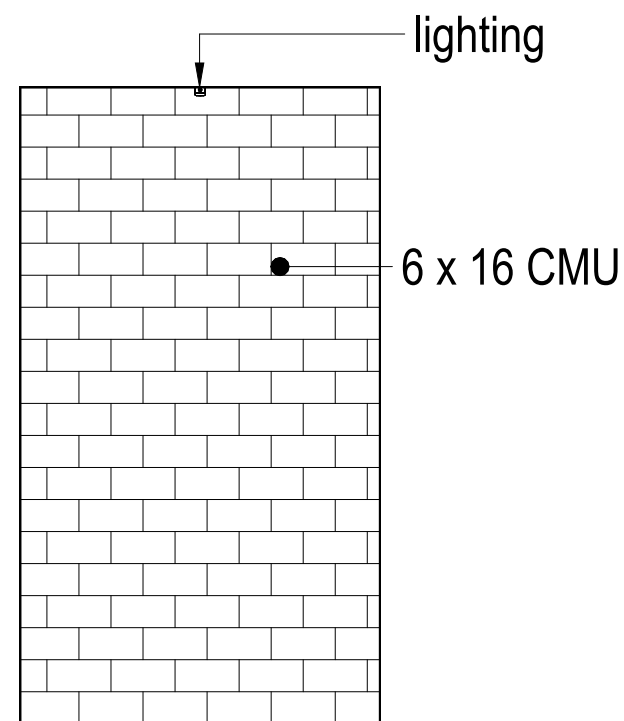


11 131 - Storage - North
1/4" = 1'-0"

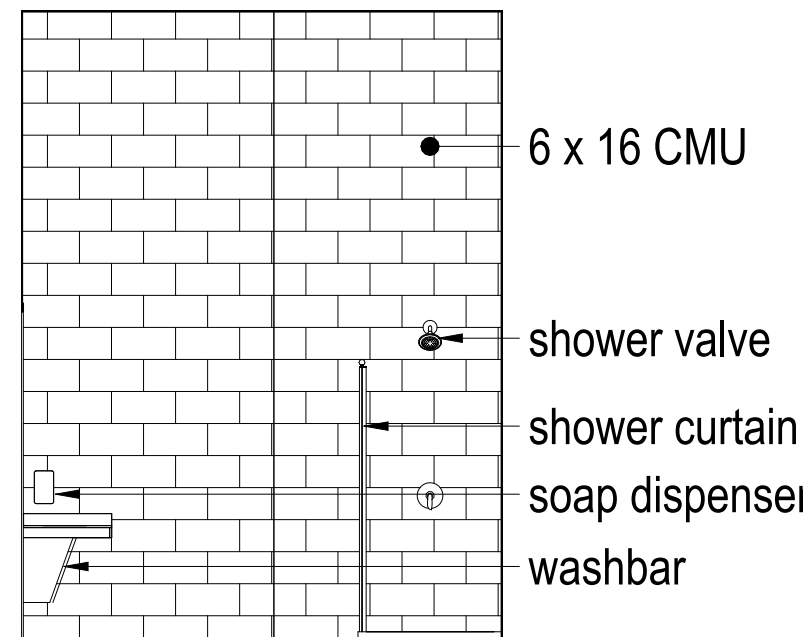


10 131 - CD Restroom - East
1/4" = 1'-0"

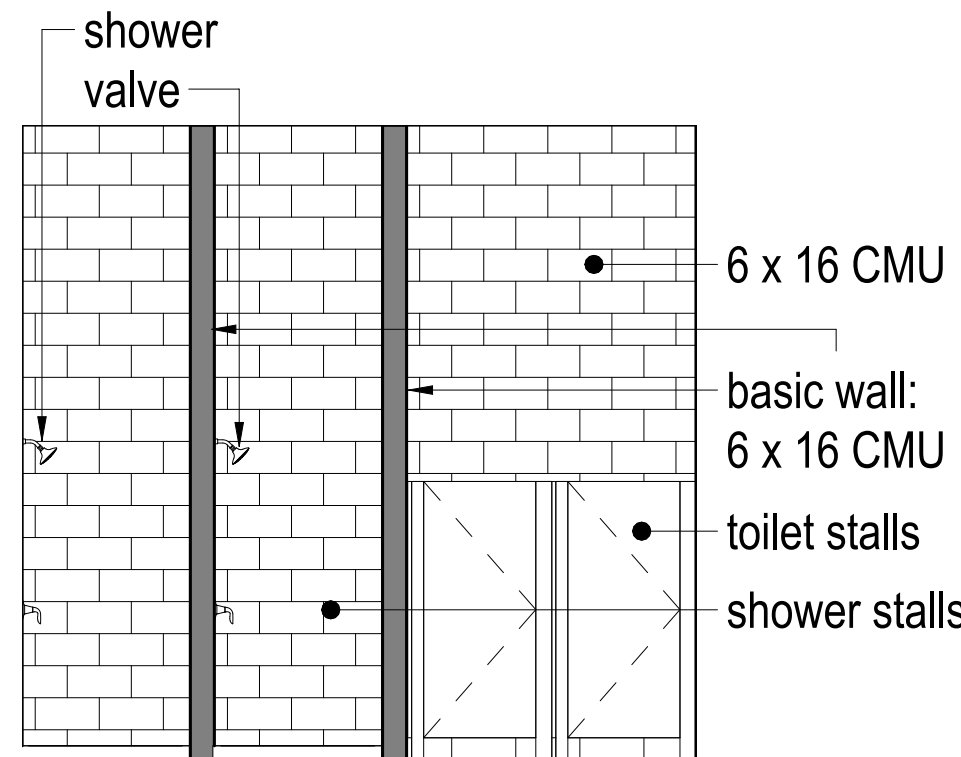


9 131 - CD Restroom - South
1/4" = 1'-0"

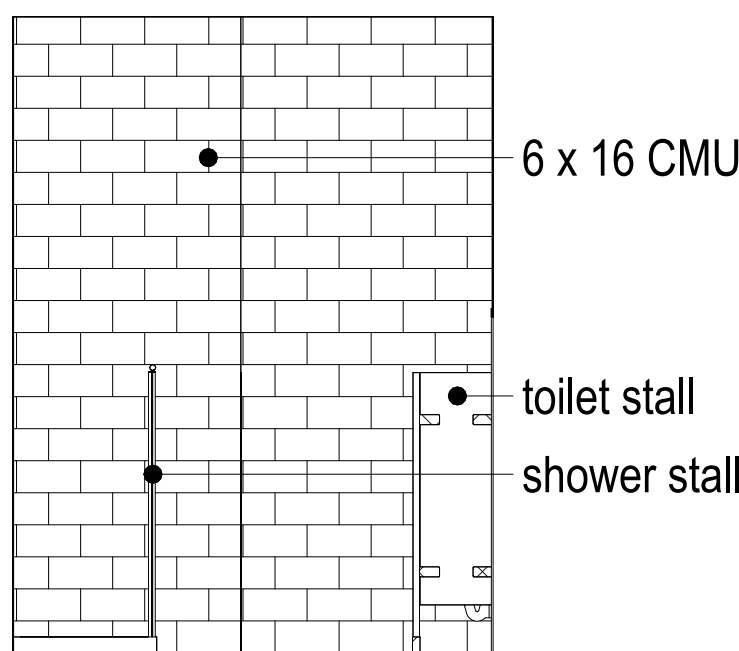


8 131 - CD Restroom - West
1/4" = 1'-0"

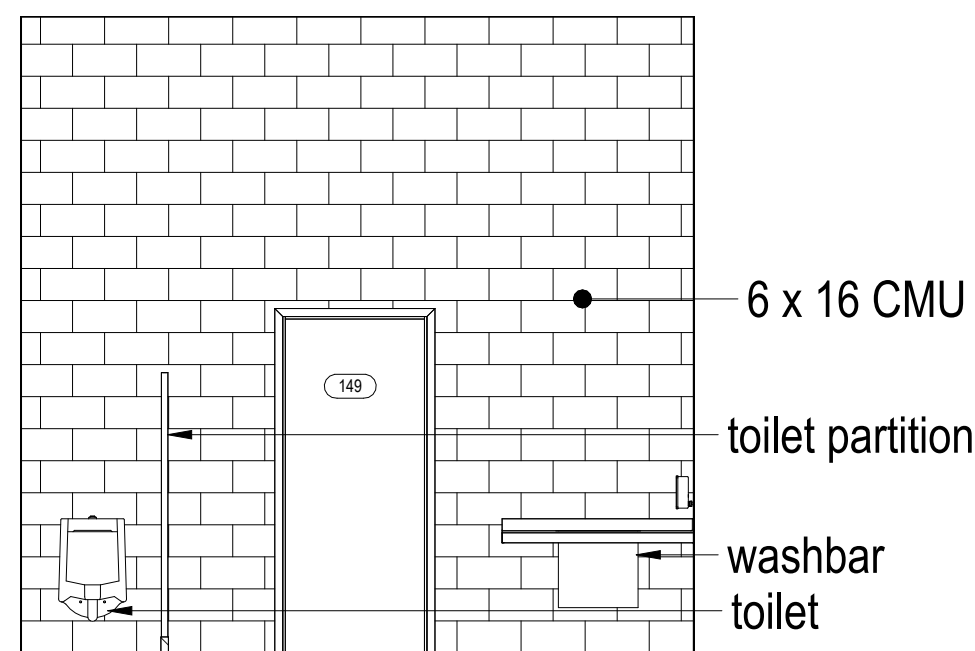


7 131 - CD Restroom - North
1/4" = 1'-0"

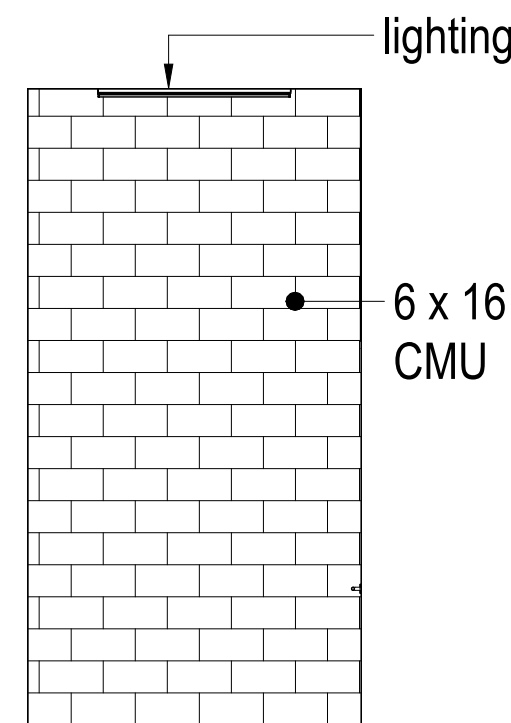


6 130 - JC - East
1/4" = 1'-0"

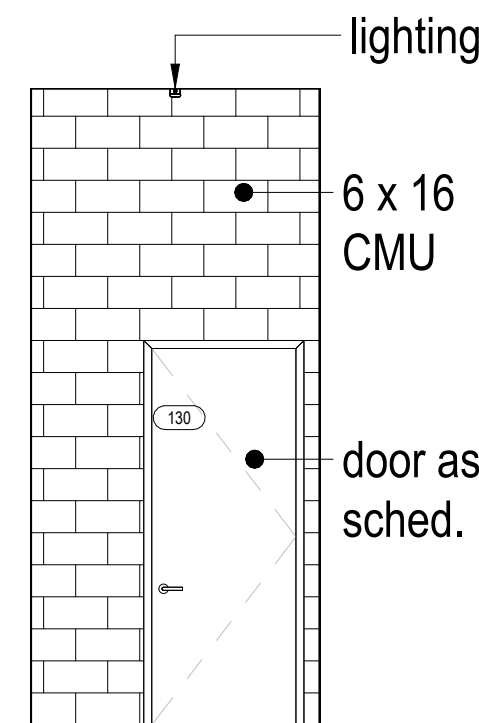


5 130 - JC - South
1/4" = 1'-0"

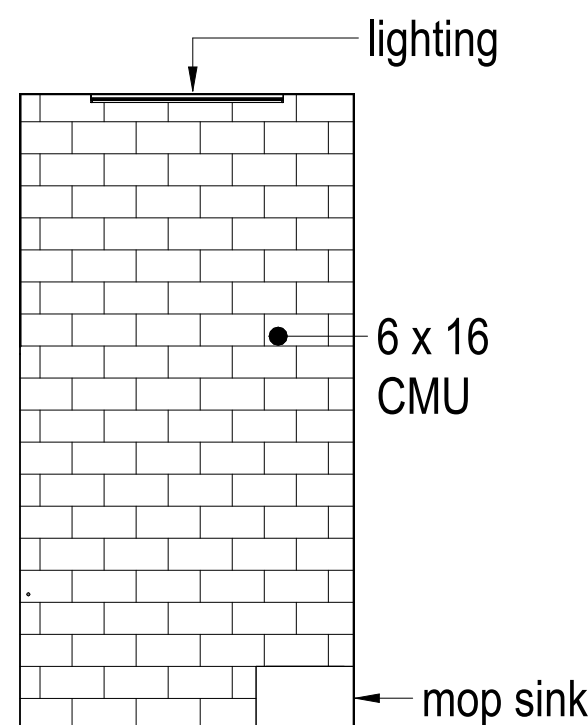


4 130 - JC - West
1/4" = 1'-0"

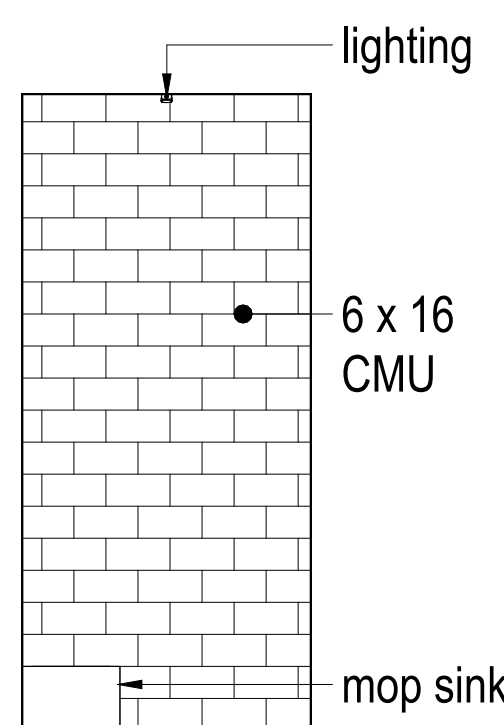

3 130 - JC - North
1/4" = 1'-0"

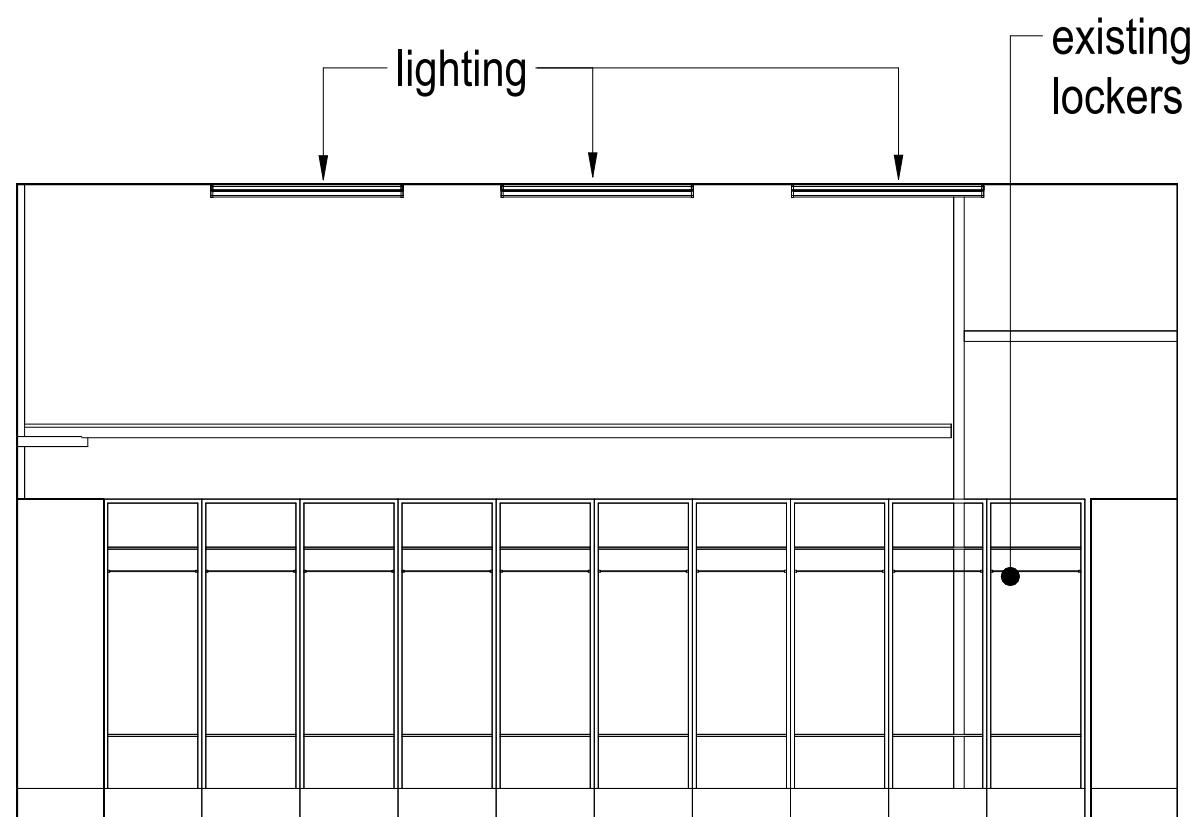

2 129 - Lockers Room D - East
1/4" = 1'-0"

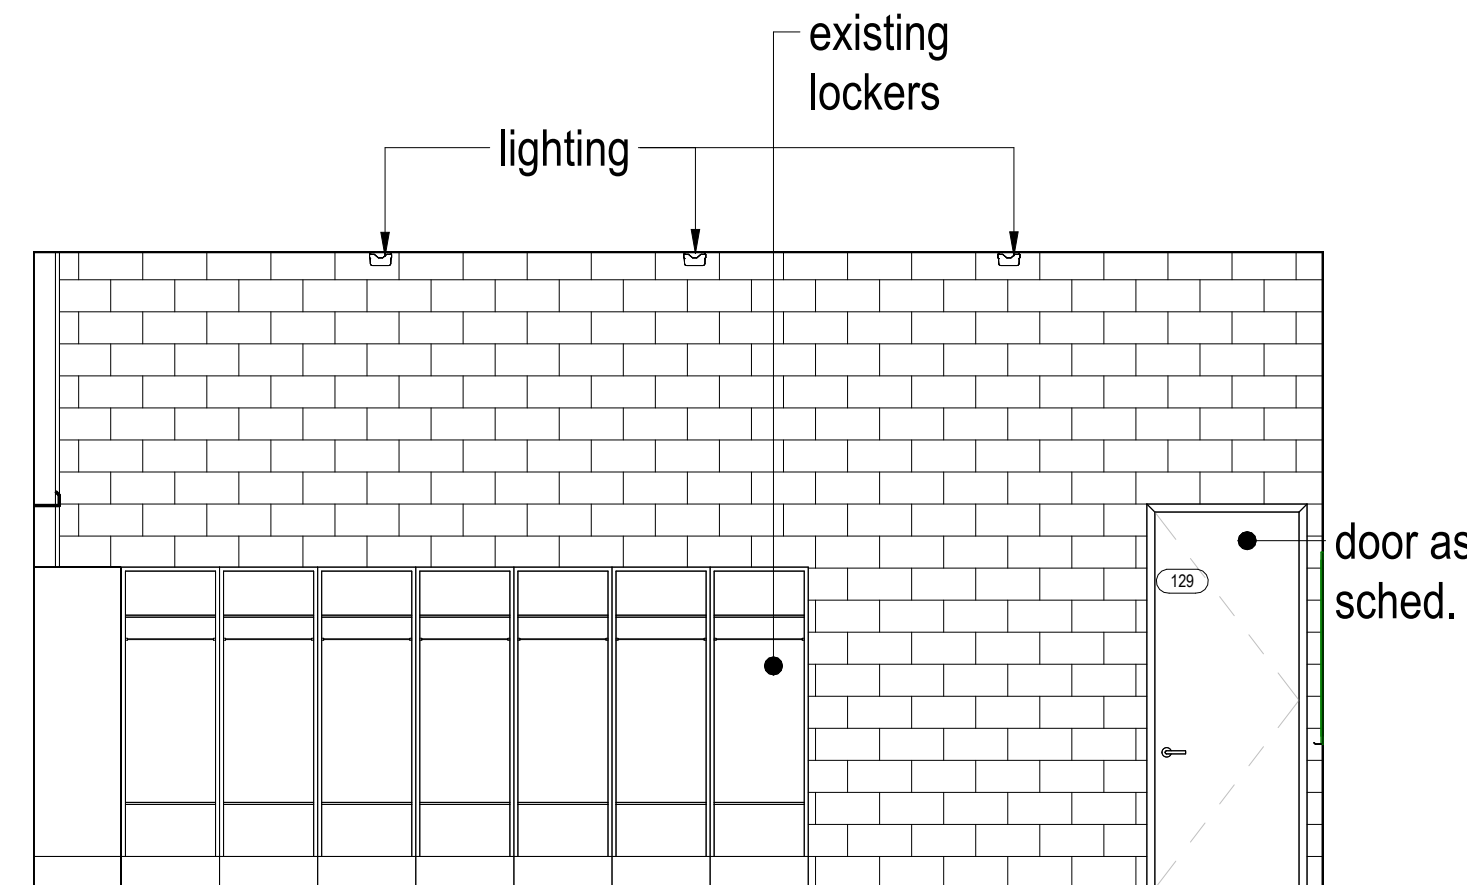

1 129 - Lockers Room D - South
1/4" = 1'-0"

Project Number
2202

Project Title
Belmont Skating &
Sports Facility

297 Concord Ave,
Belmont, MA 02478

Drawing Title
Interior Elevations

15% Construction
Documents

Date/Issued For
10.10.2023

**NOT FOR
CONSTRUCTION**


Scale
1/4" = 1'-0"

Drawn By
Author


Drawing Number

A-408


The Galante Architecture Studio, Inc. expressly reserves the common law copyrights in these drawings. These drawings are not to be reproduced in any manner, nor are they to be assigned to a third party without the expressed written permission and consent of The Galante Architecture Studio, Inc.

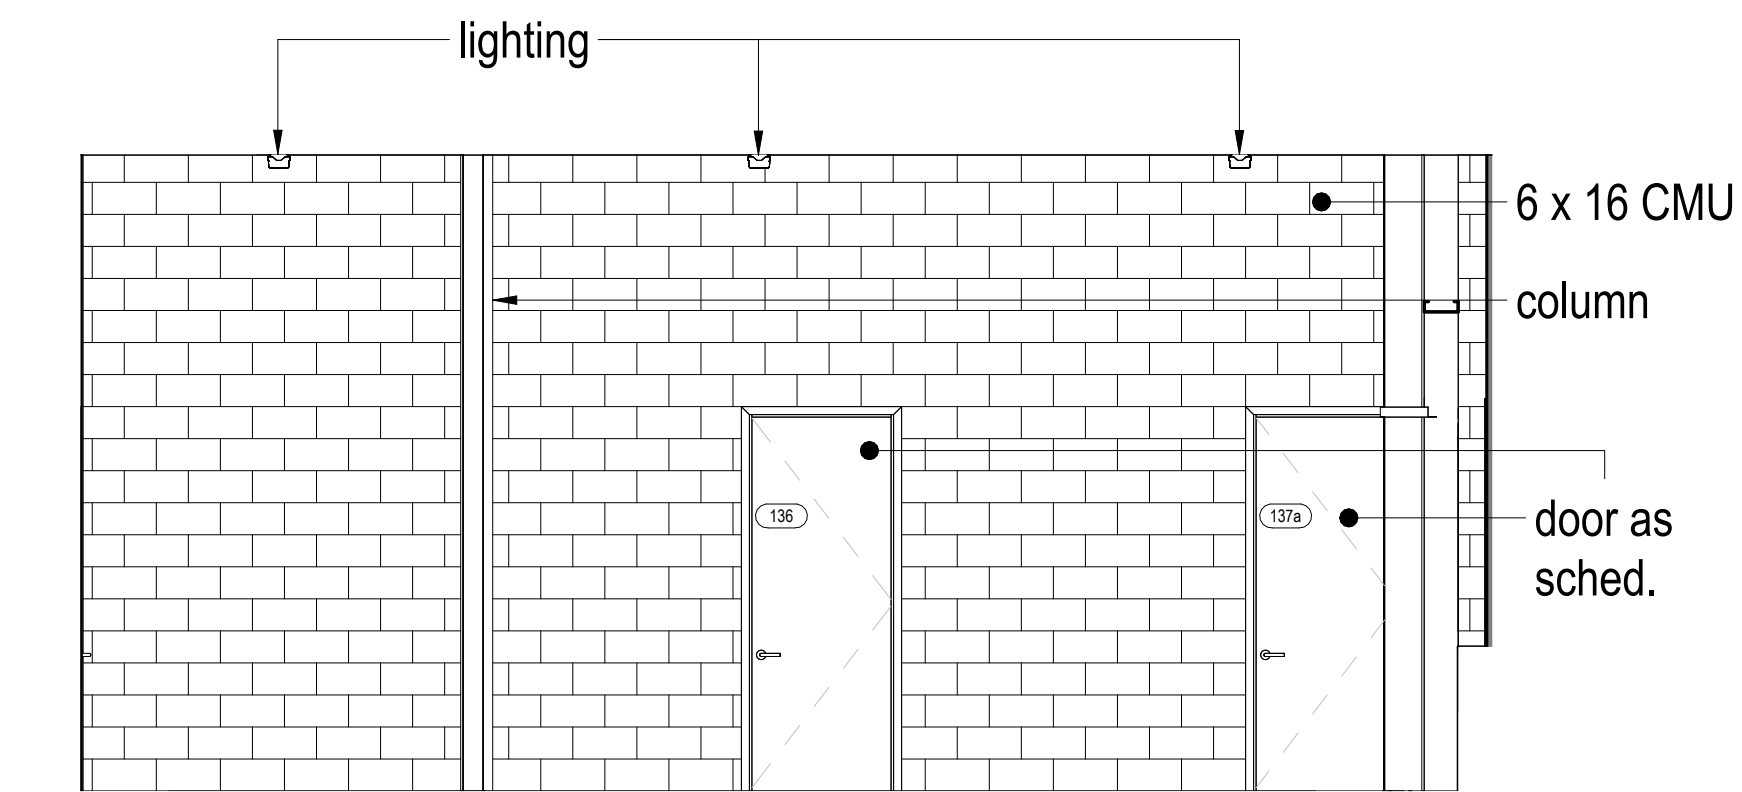


11 135 - Ice Room - North
1/4" = 1'-0"

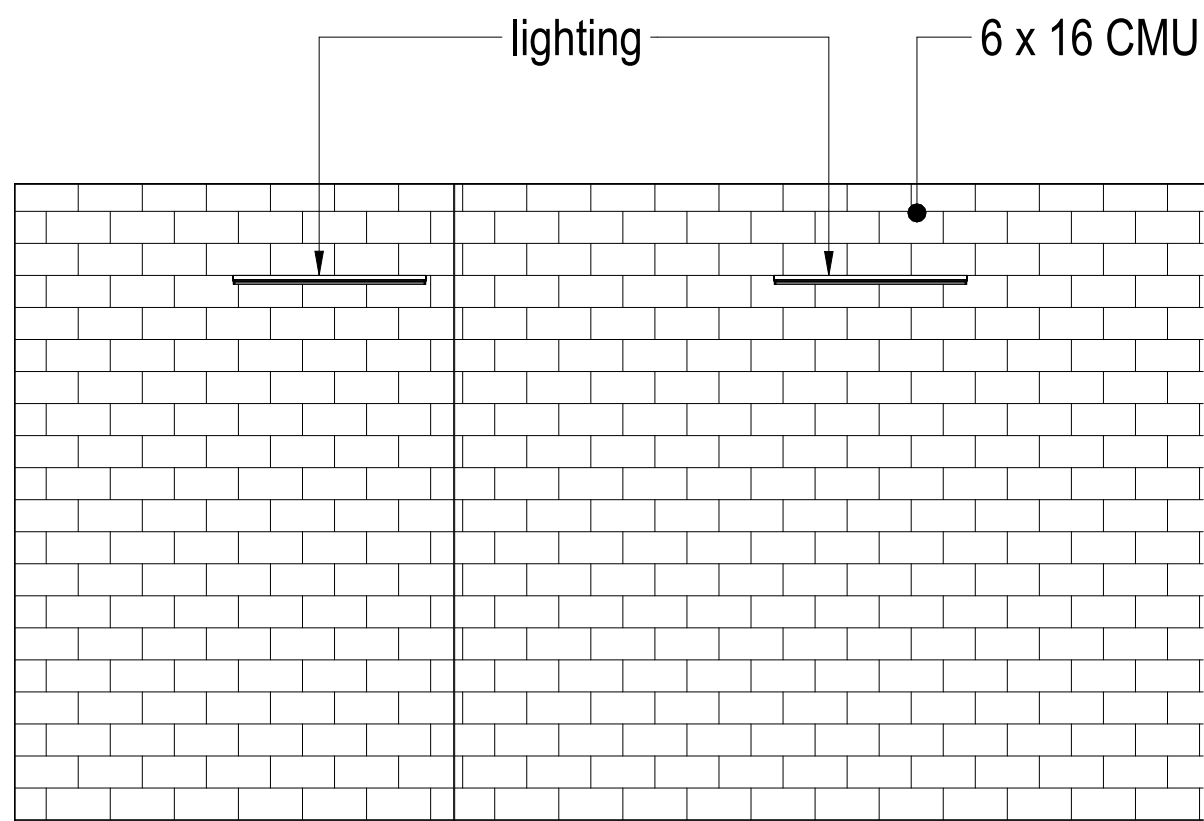


10 134 - Mechanical Room - East
1/4" = 1'-0"

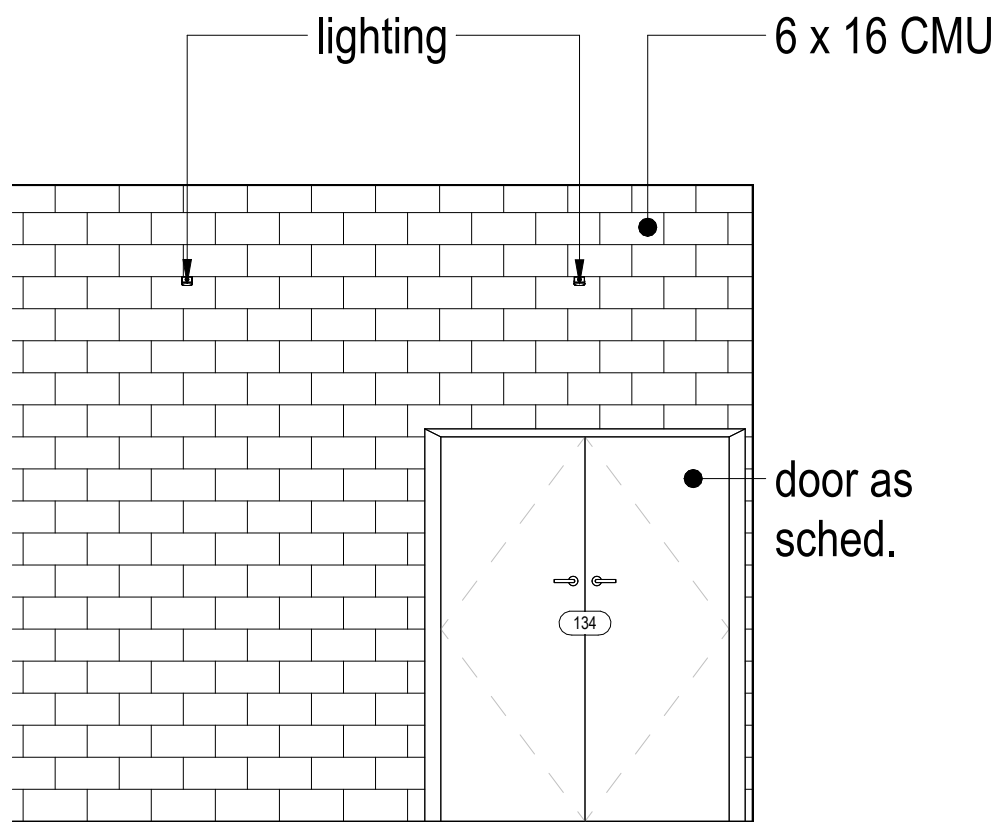


9 134 - Mechanical Room - South
1/4" = 1'-0"

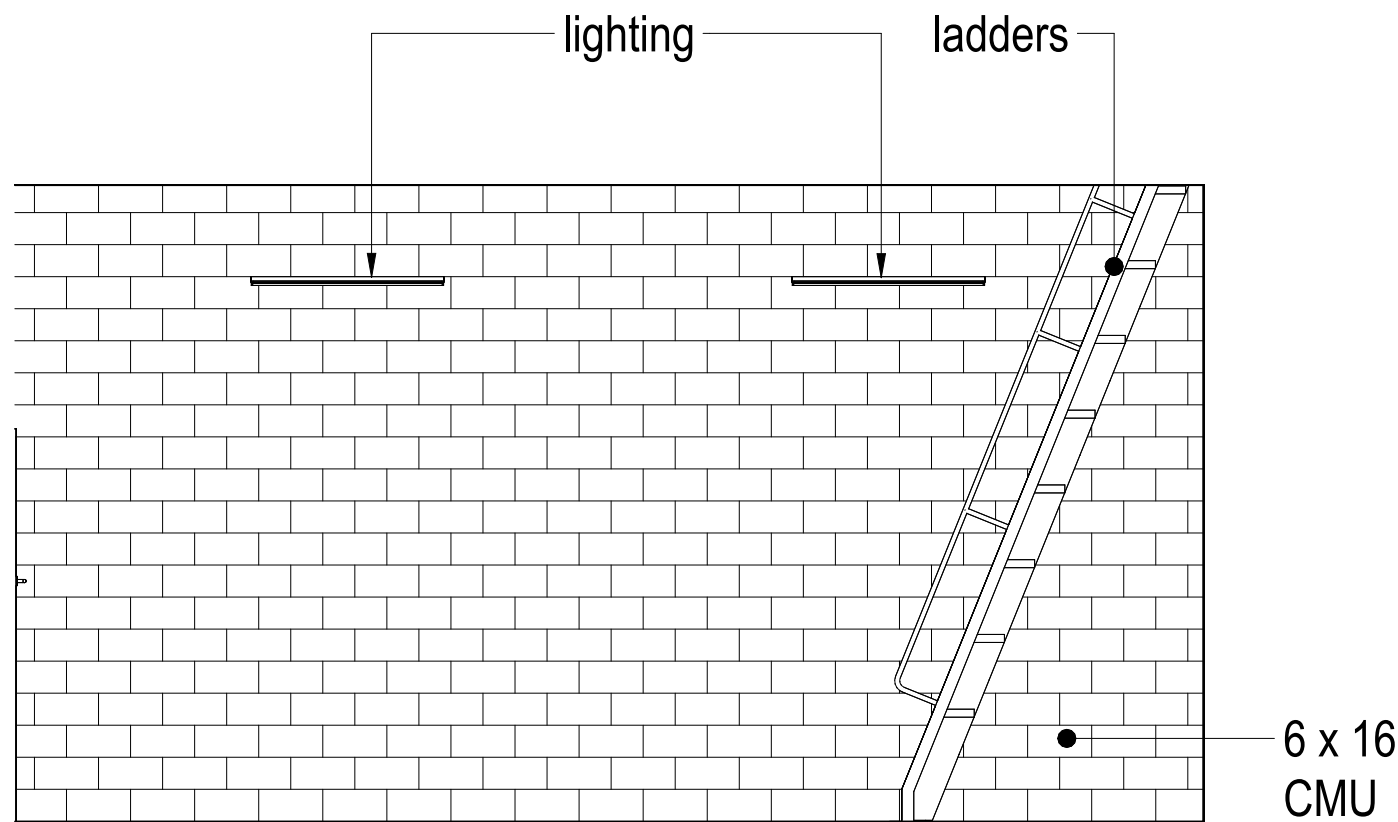


8 134 - Mechanical Room - West
1/4" = 1'-0"

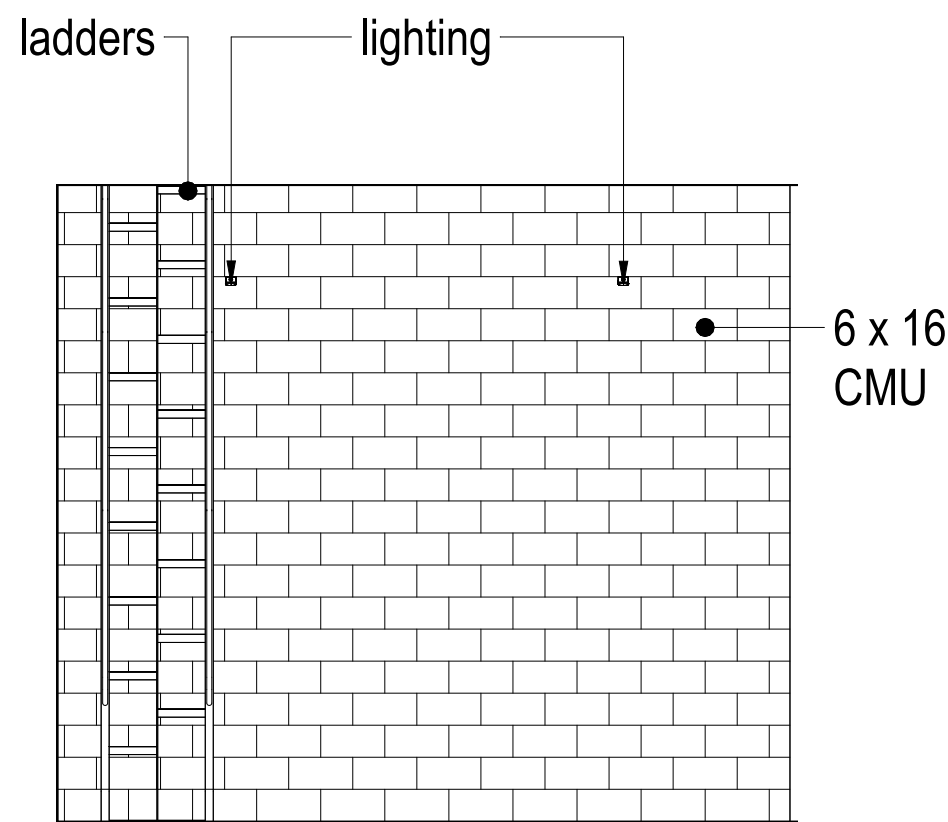


7 134 - Mechanical Room - North
1/4" = 1'-0"

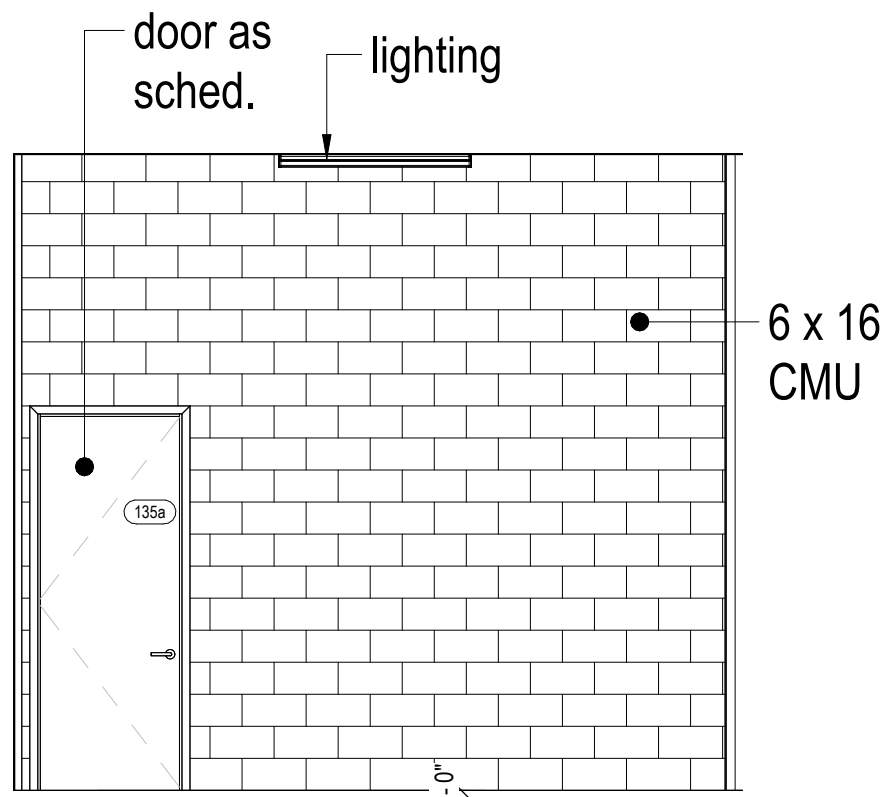


6 133 - Zamboni Room - East
1/4" = 1'-0"

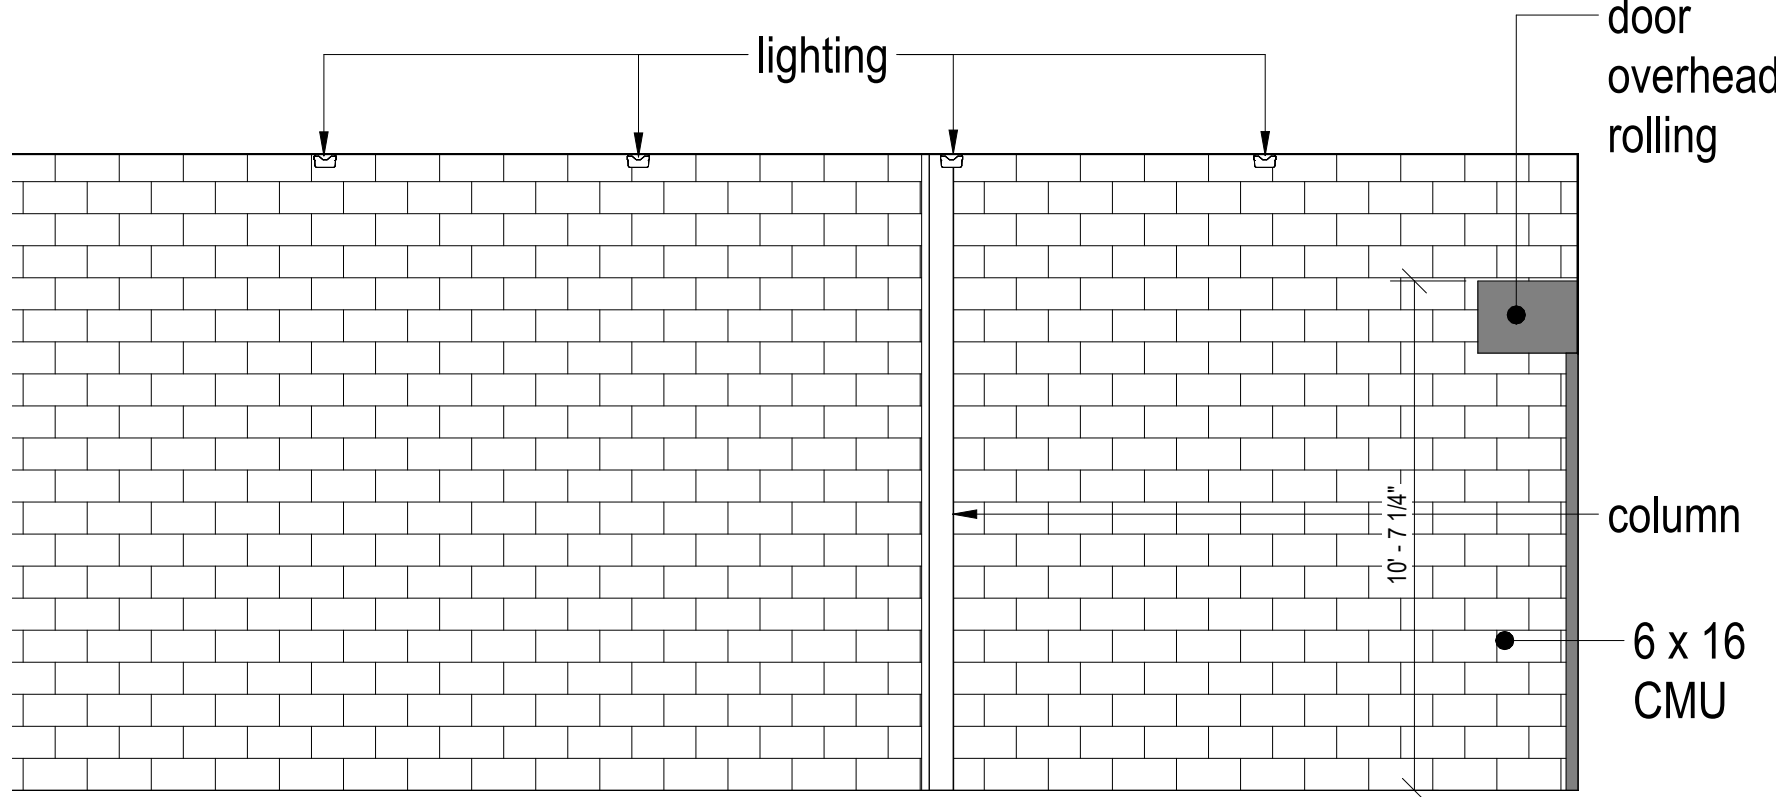


5 133 - Zamboni Room - South
1/4" = 1'-0"

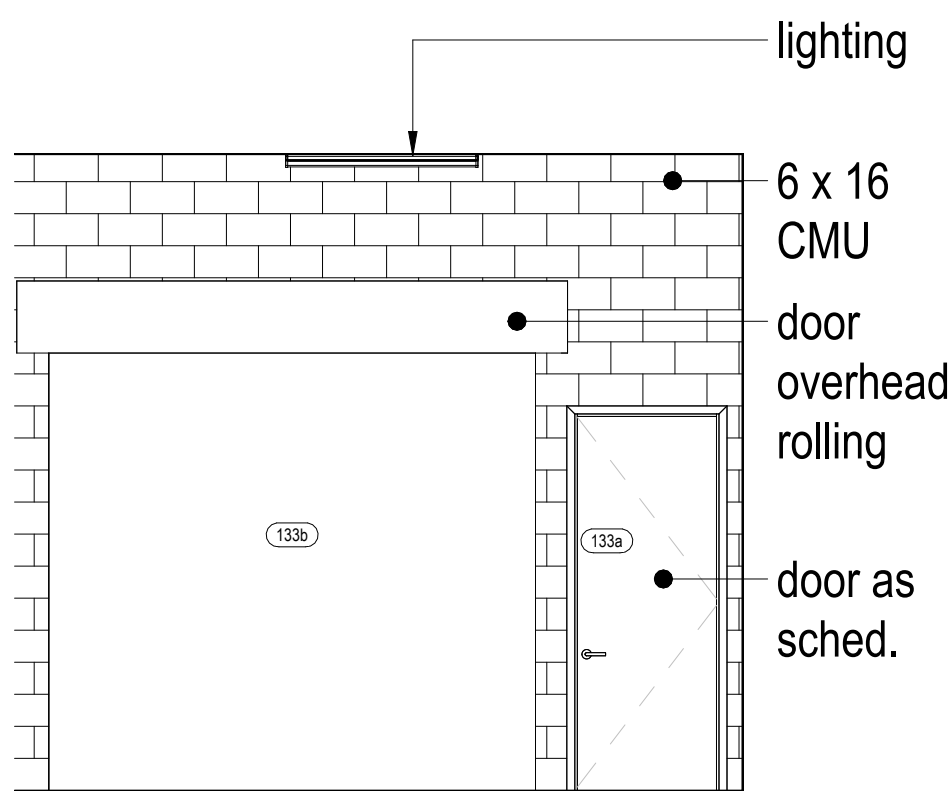


4 133 - Zamboni Room - West
1/4" = 1'-0"

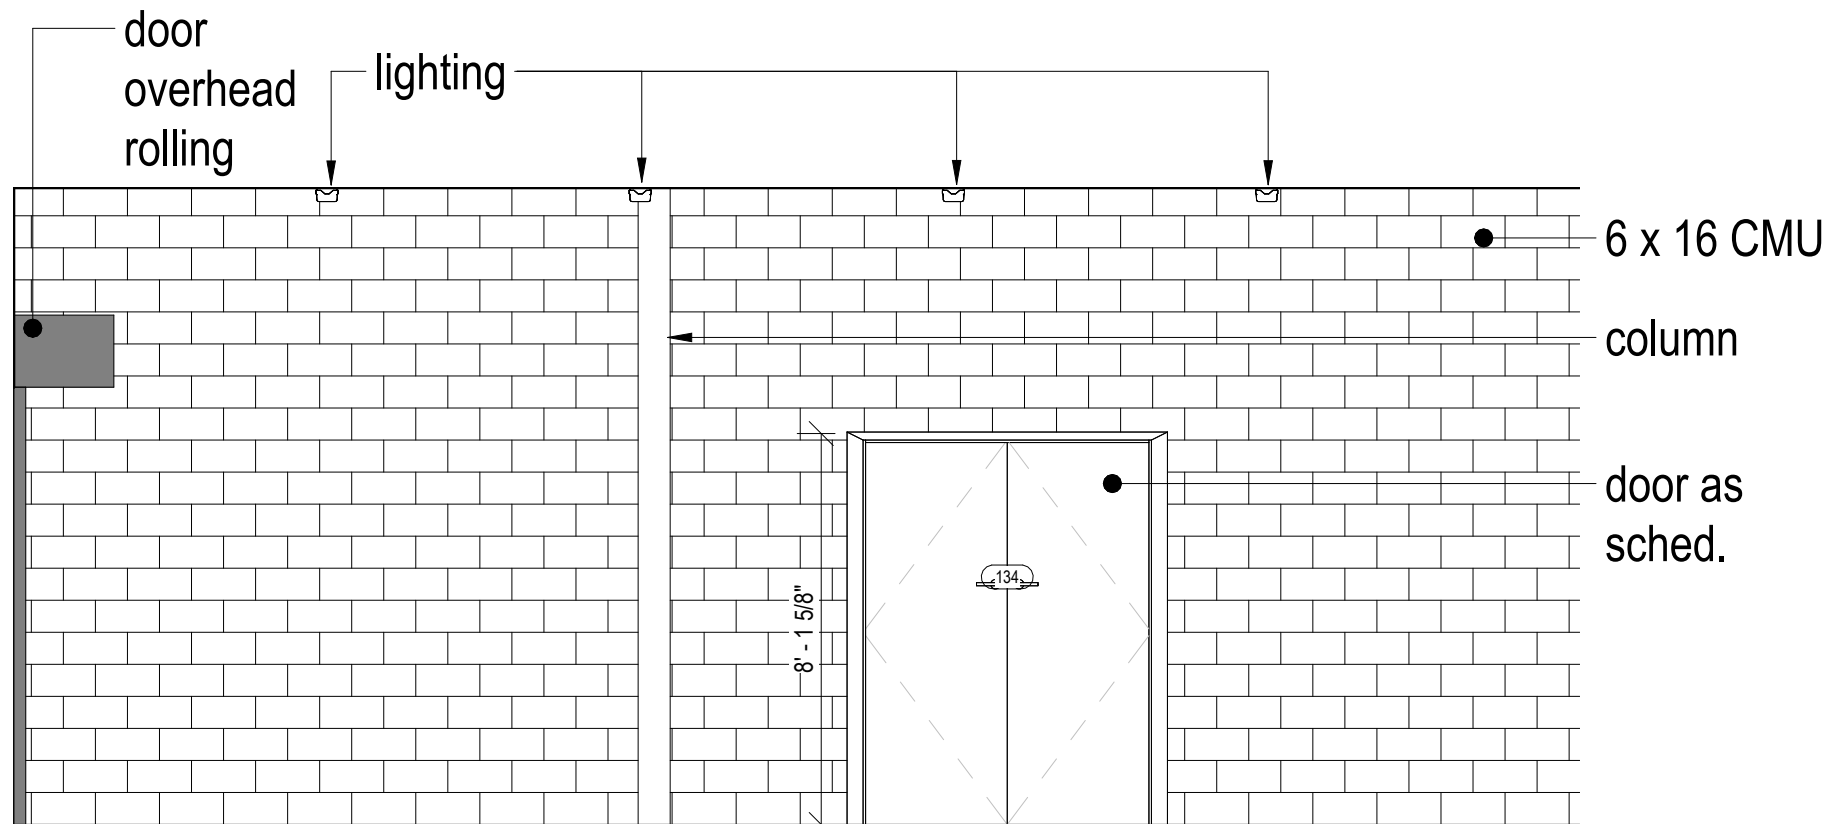

3 133 - Zamboni Room - North
1/4" = 1'-0"

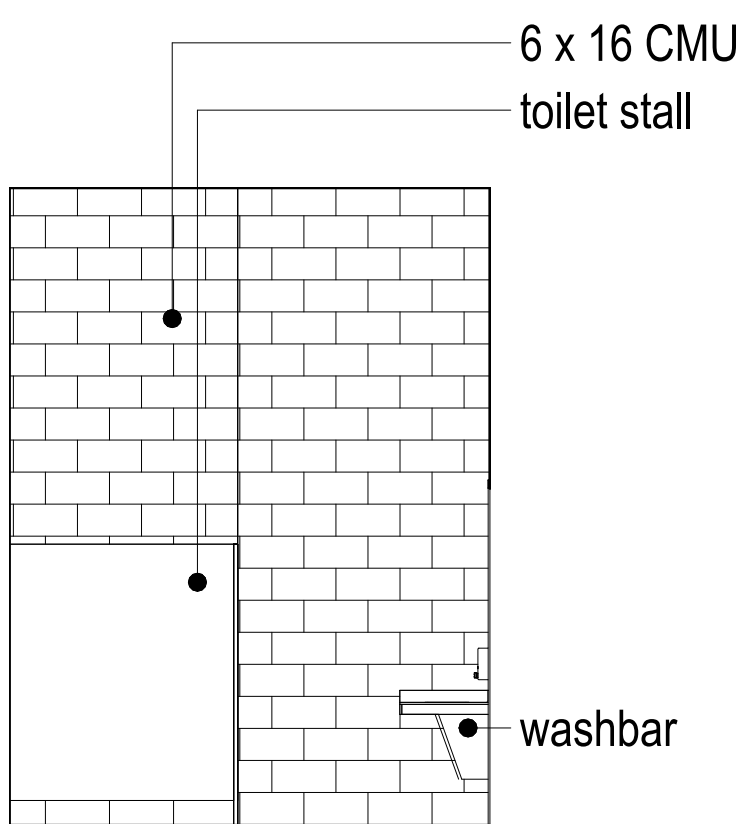

2 132 - CD Restroom - East
1/4" = 1'-0"

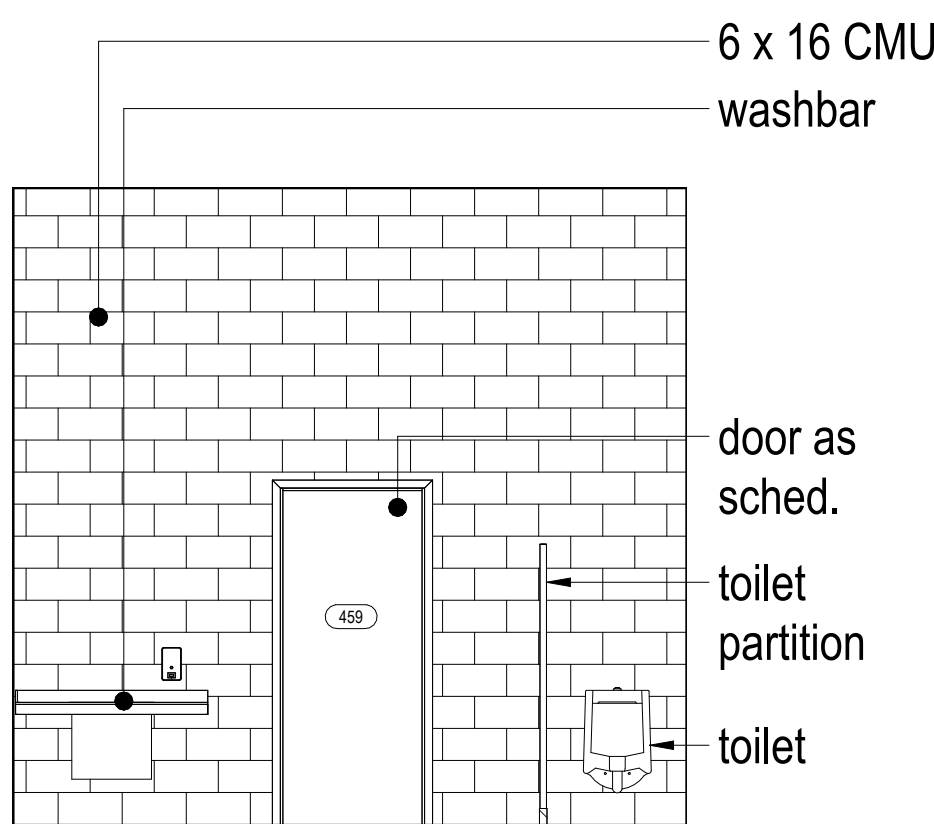

1 132 - CD Restroom - South
1/4" = 1'-0"

Project Number
2202

Project Title
Belmont Skating &
Sports Facility

297 Concord Ave,
Belmont, MA 02478

Drawing Title
Interior Elevations

15% Construction
Documents

Date/Issued For
10.10.2023


**NOT FOR
CONSTRUCTION**

Scale
1/4" = 1'-0"


Drawn By
Author

Drawing Number


A-409

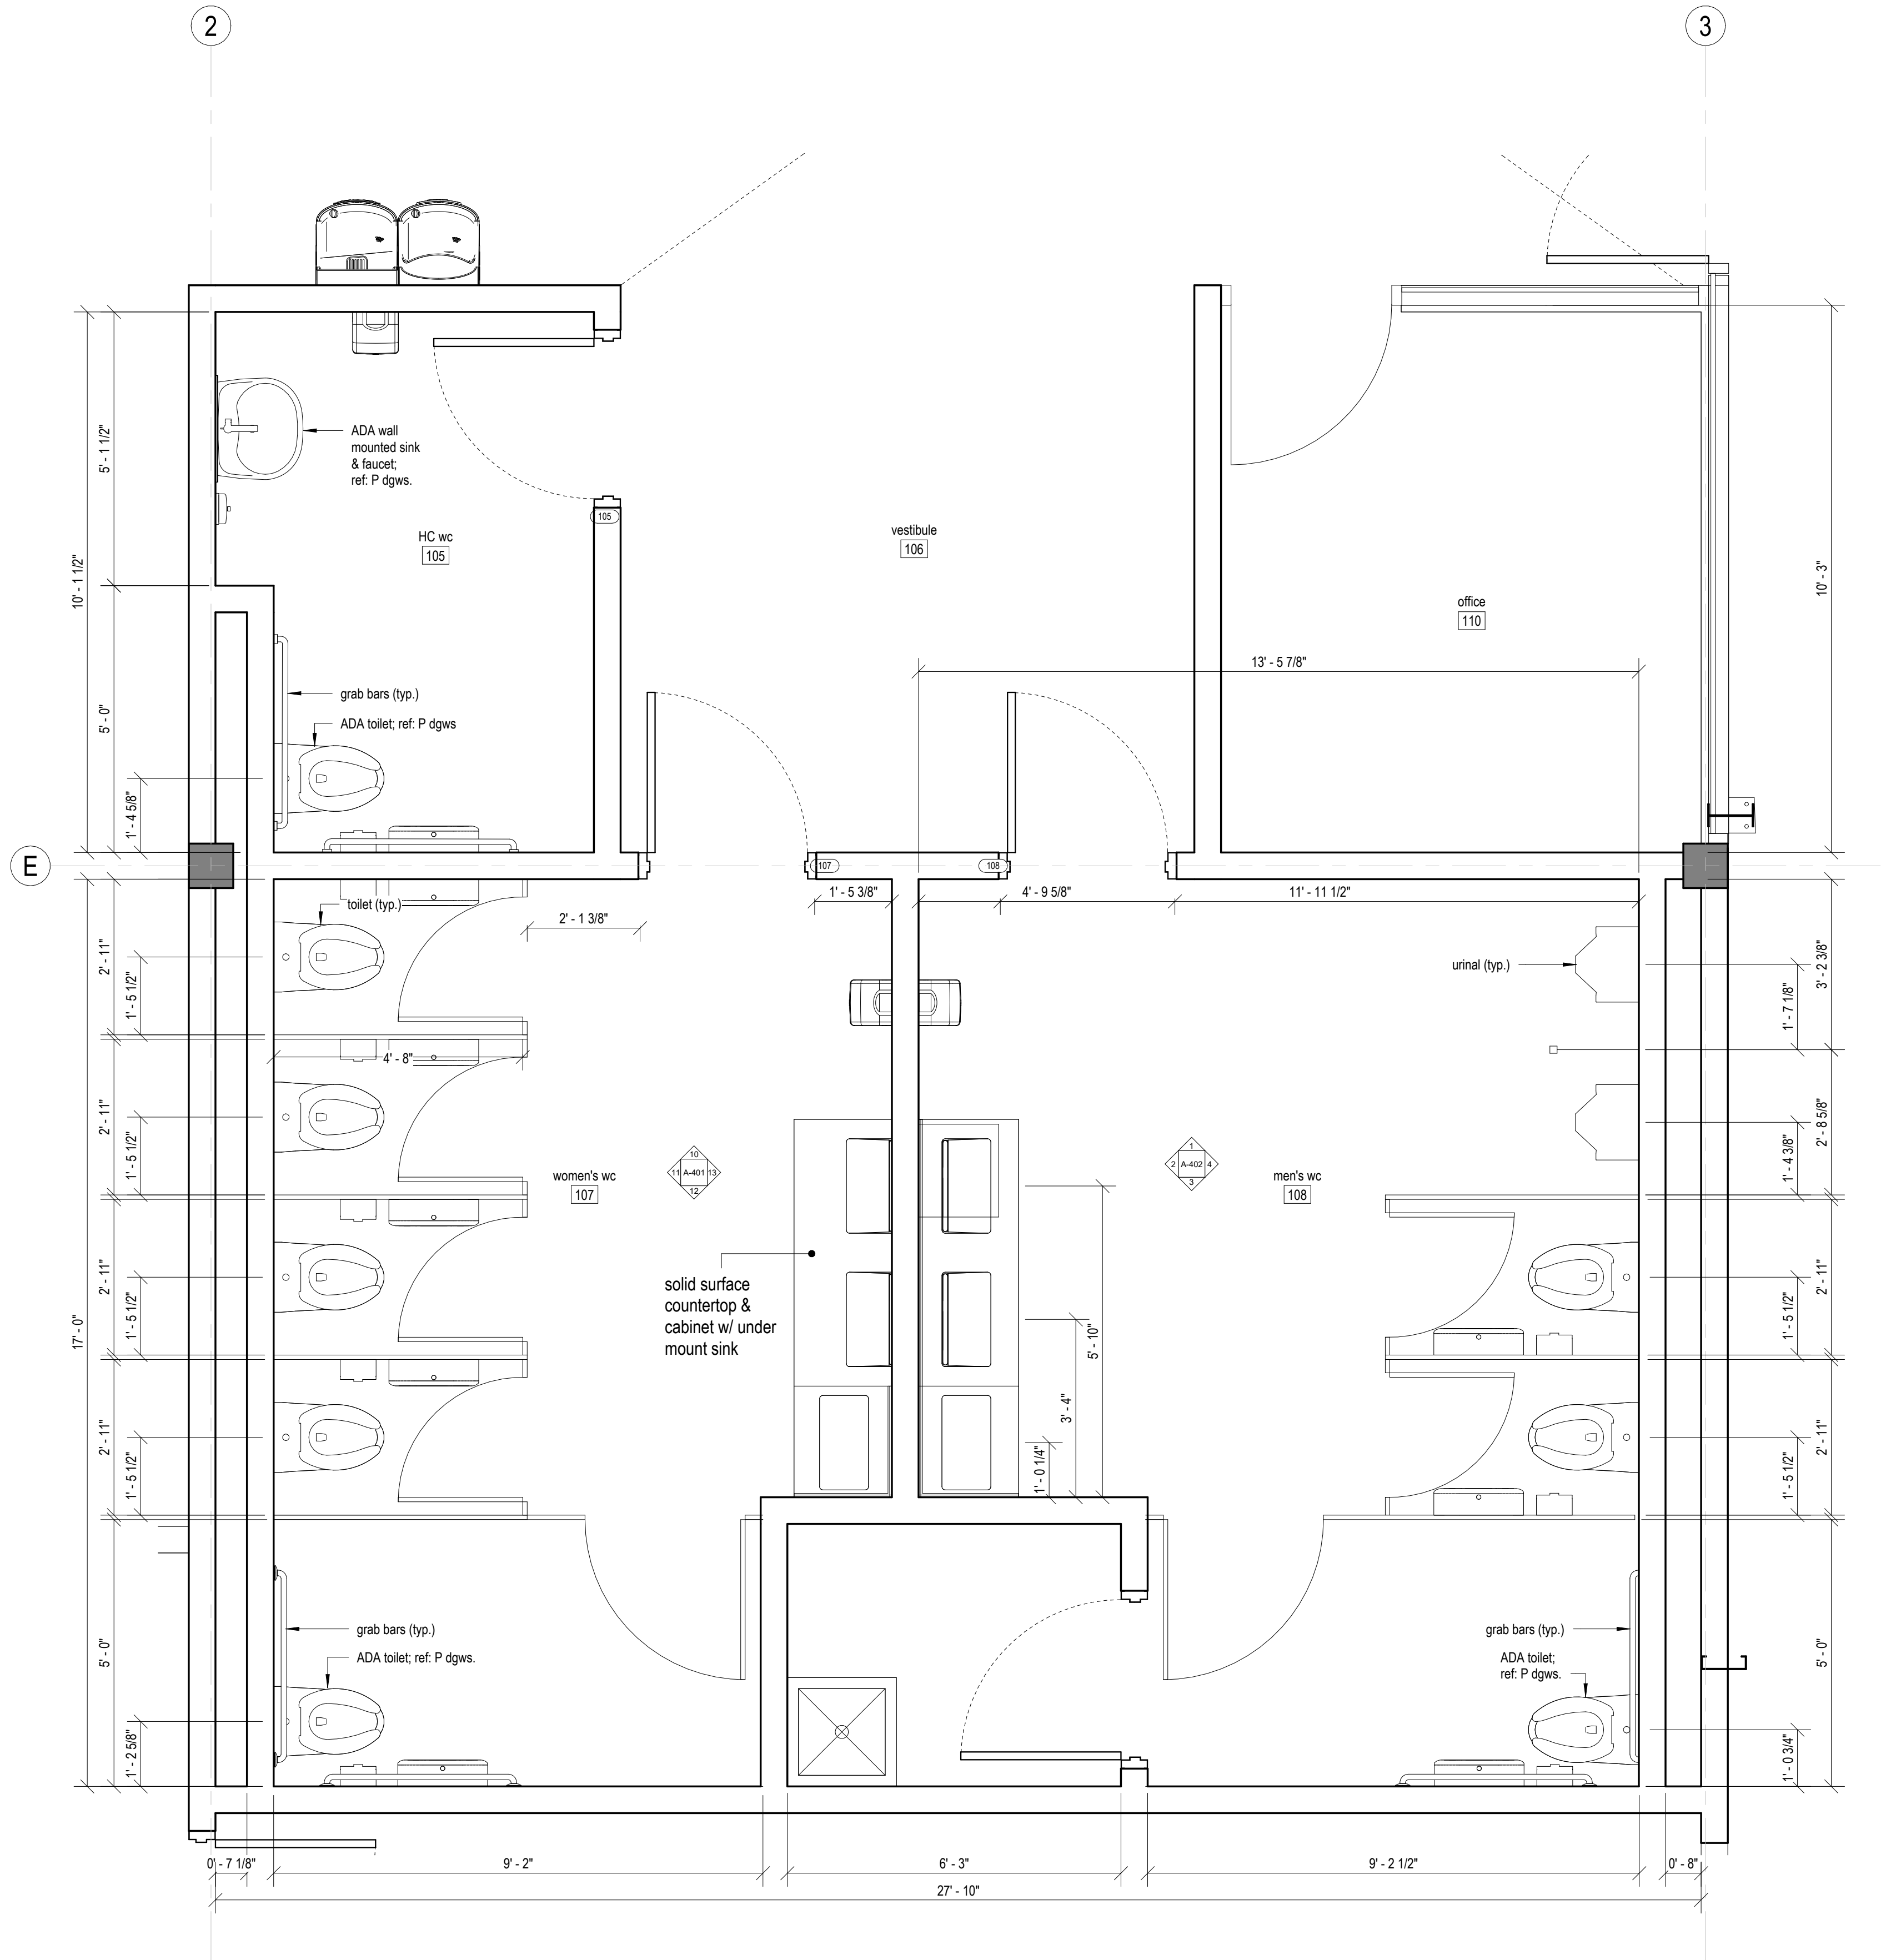

3 1st Floor Plan - Callout 5
1/2" = 1'-0"

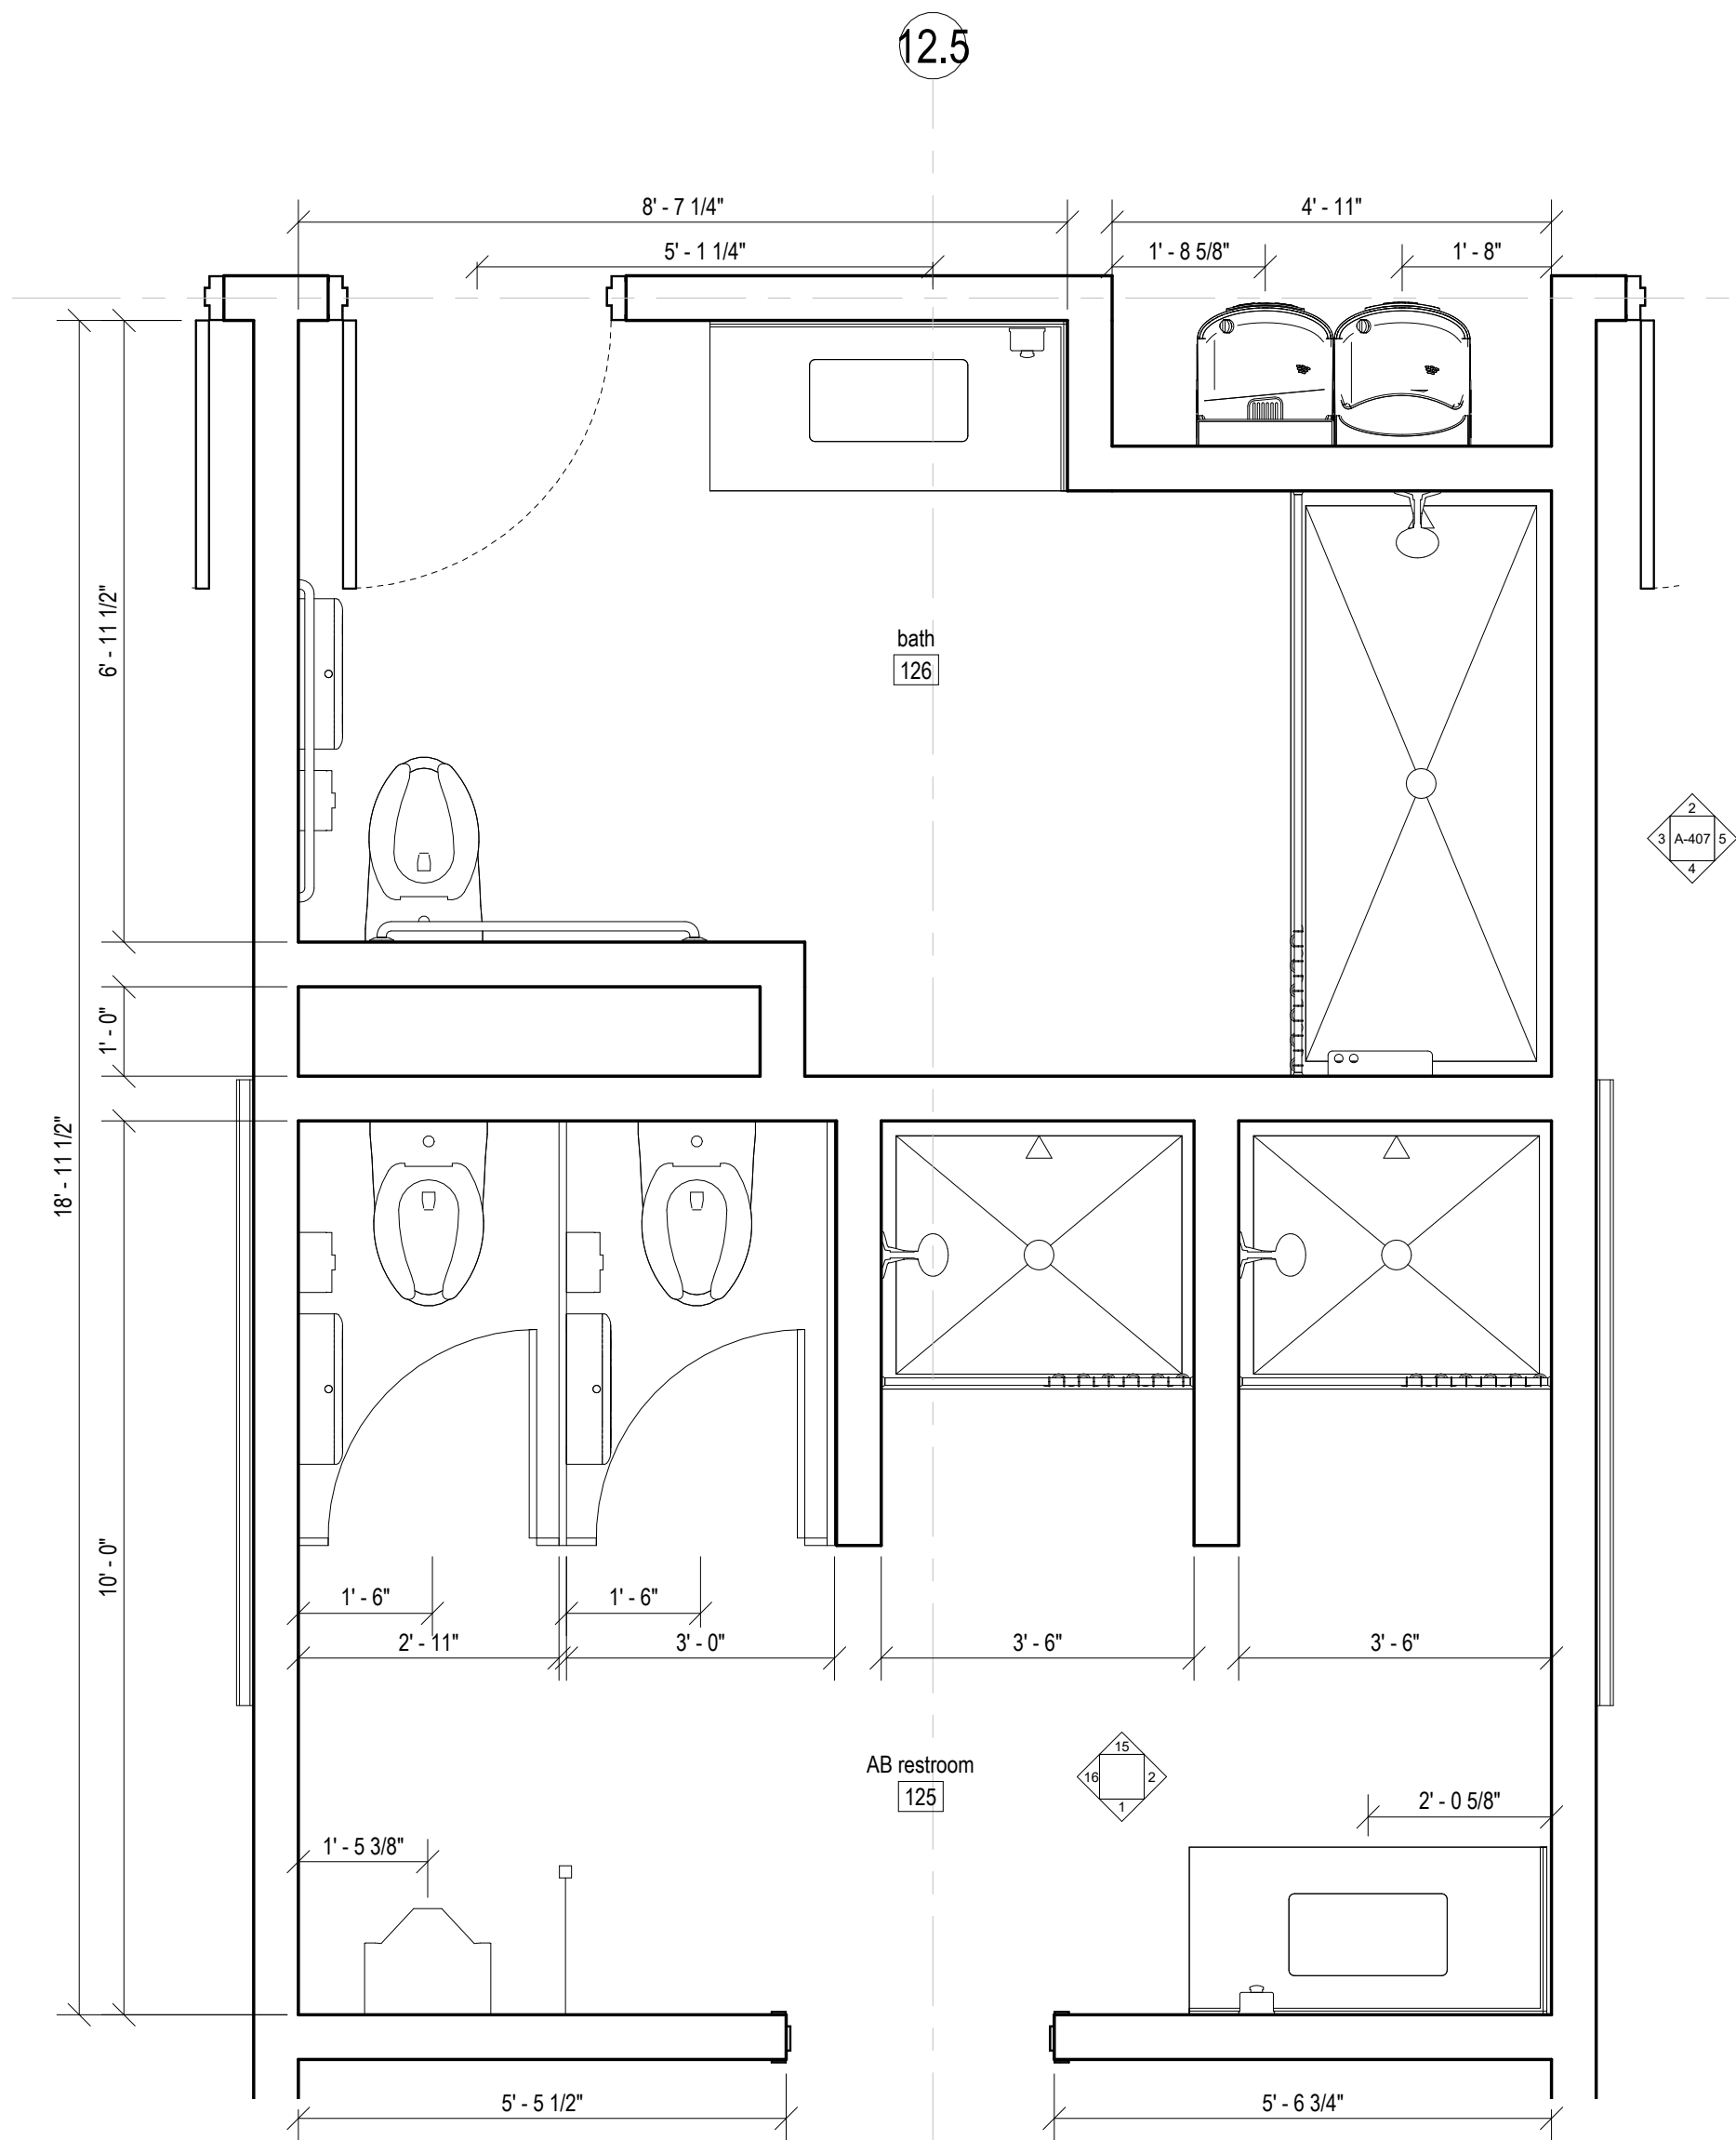

2 1st Floor Plan - Callout 2
1/2" = 1'-0"

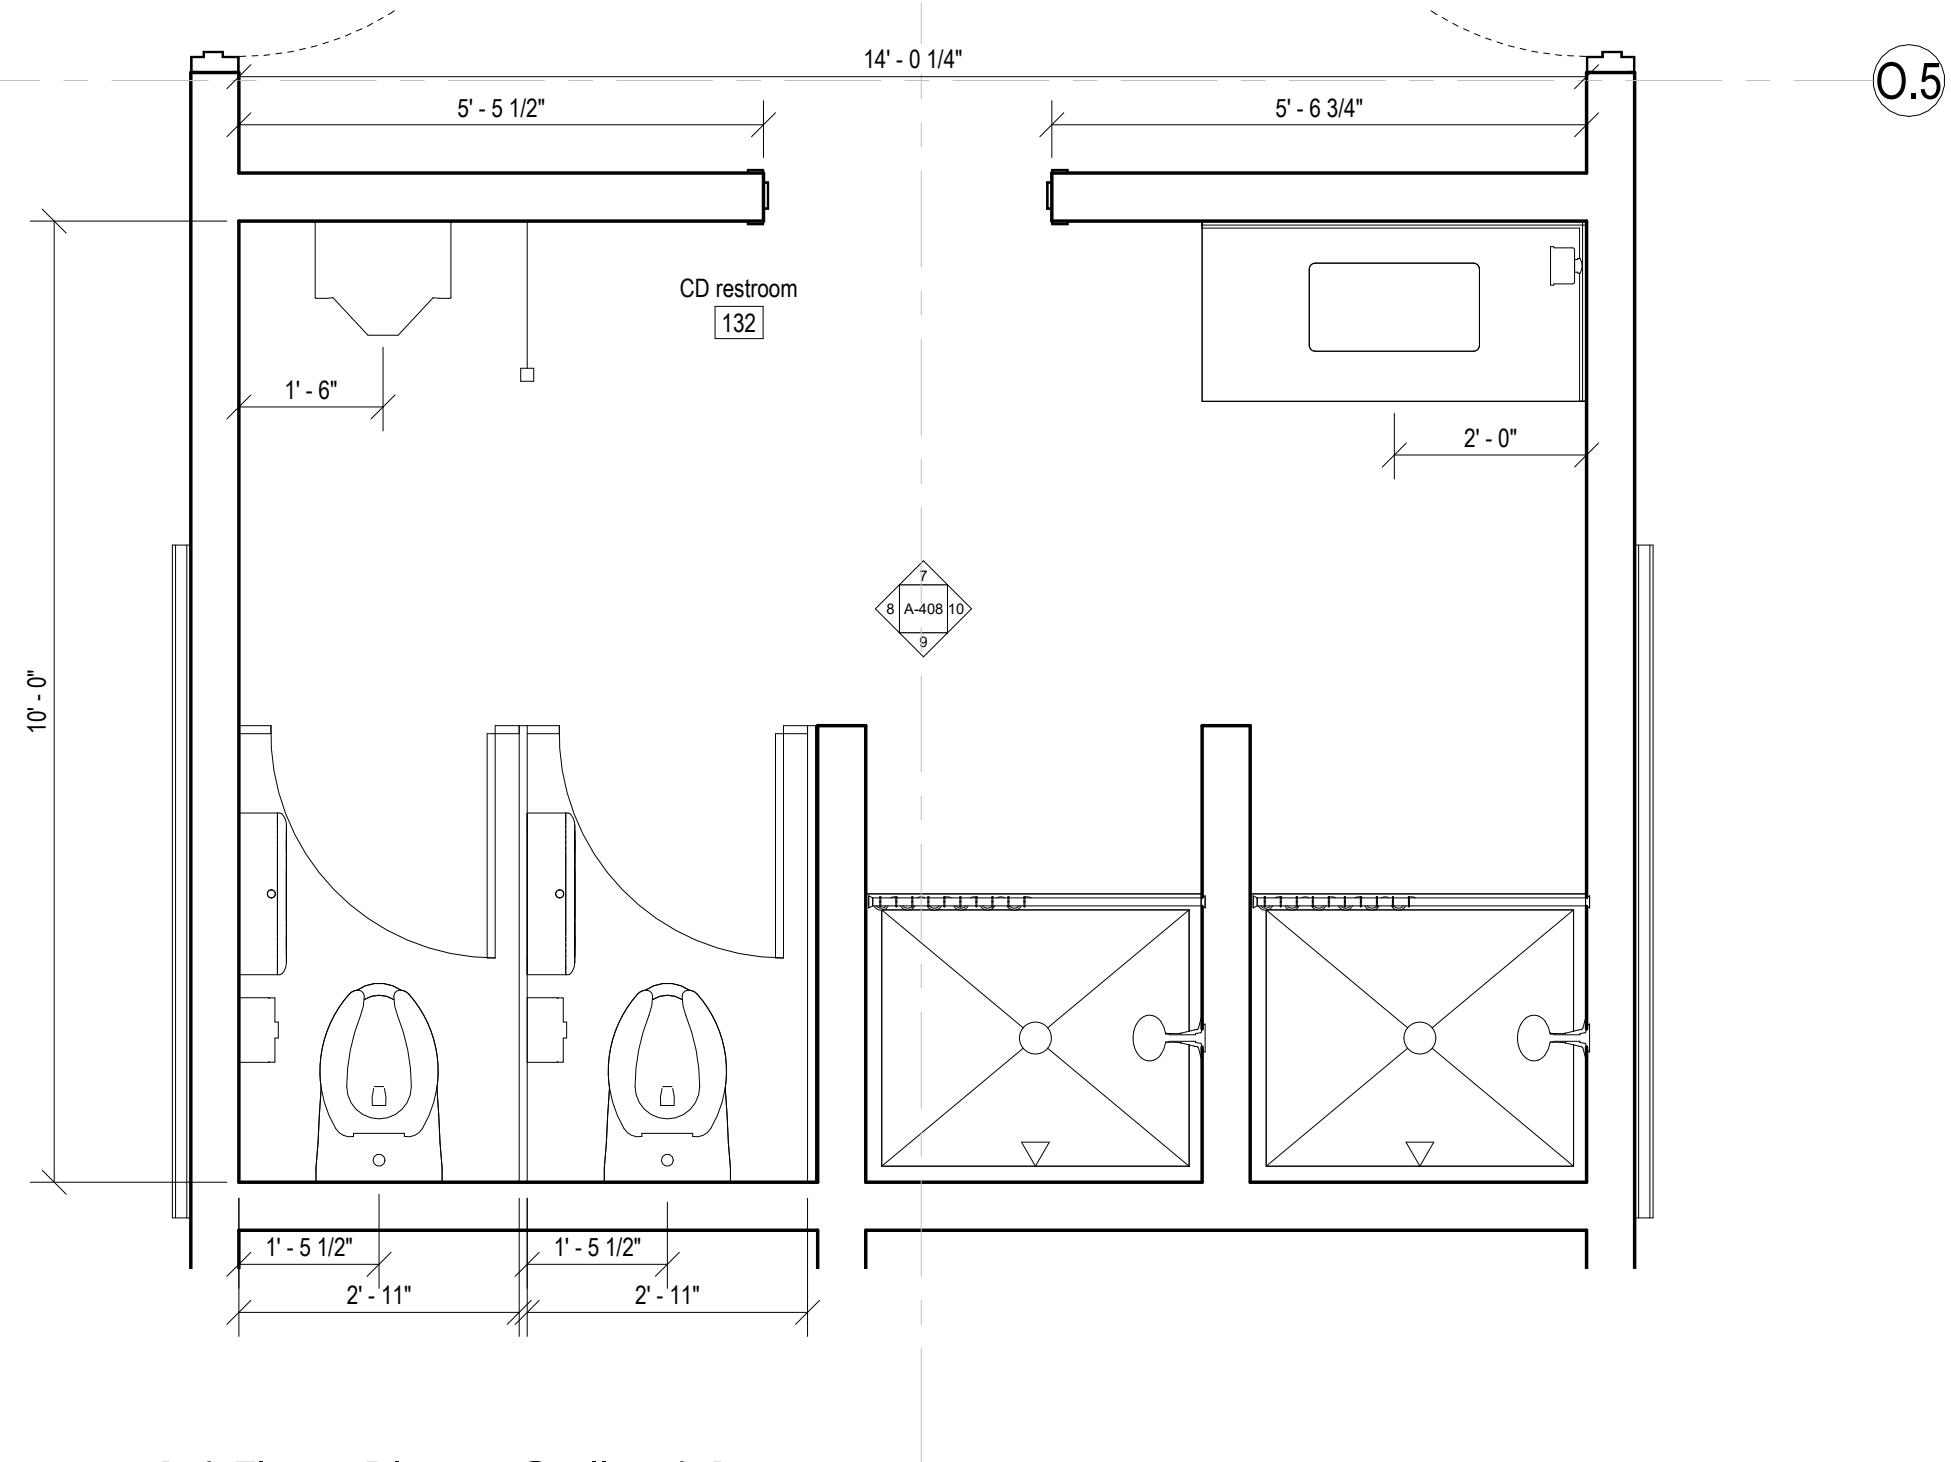

1 1st Floor Plan - Callout 1
1/2" = 1'-0"

TGAS
THE GALANTE
ARCHITECTURE
STUDIO INC

146 MT AUBURN ST CAMBRIDGE, MA 02138

6 1 7 5 7 6 2 5 0 0

WWW.GALANTEARCHITECTURE.COM

Project Number
2202

Project Title
Belmont Skating &
Sports Facility

297 Concord Ave,
Belmont, MA 02478

Drawing Title
Enlarged Plans

15% Construction
Documents

Date/Issued For
10.10.2023

**NOT FOR
CONSTRUCTION**

Scale
1/2" = 1'-0"

Drawn By
Author

Drawing Number

A-500

The Galante Architecture Studio, Inc. reserves the common law copyrights in these drawings. These drawings are not to be reproduced in any manner, nor are they to be assigned to a third party without the expressed written permission and consent of The Galante Architecture Studio, Inc.

Project Number
2202
Project Title
Belmont Skating &
Sports Facility

297 Concord Ave,
Belmont, MA 02478

Drawing Title
Enlarged Plans

15% Construction
Documents

Date/Issued For
10.10.2023


NOT FOR
CONSTRUCTION

Print 24 x 36

Scale
1/8" = 1'-0"

Drawn By
Author

Drawing Number
A-501

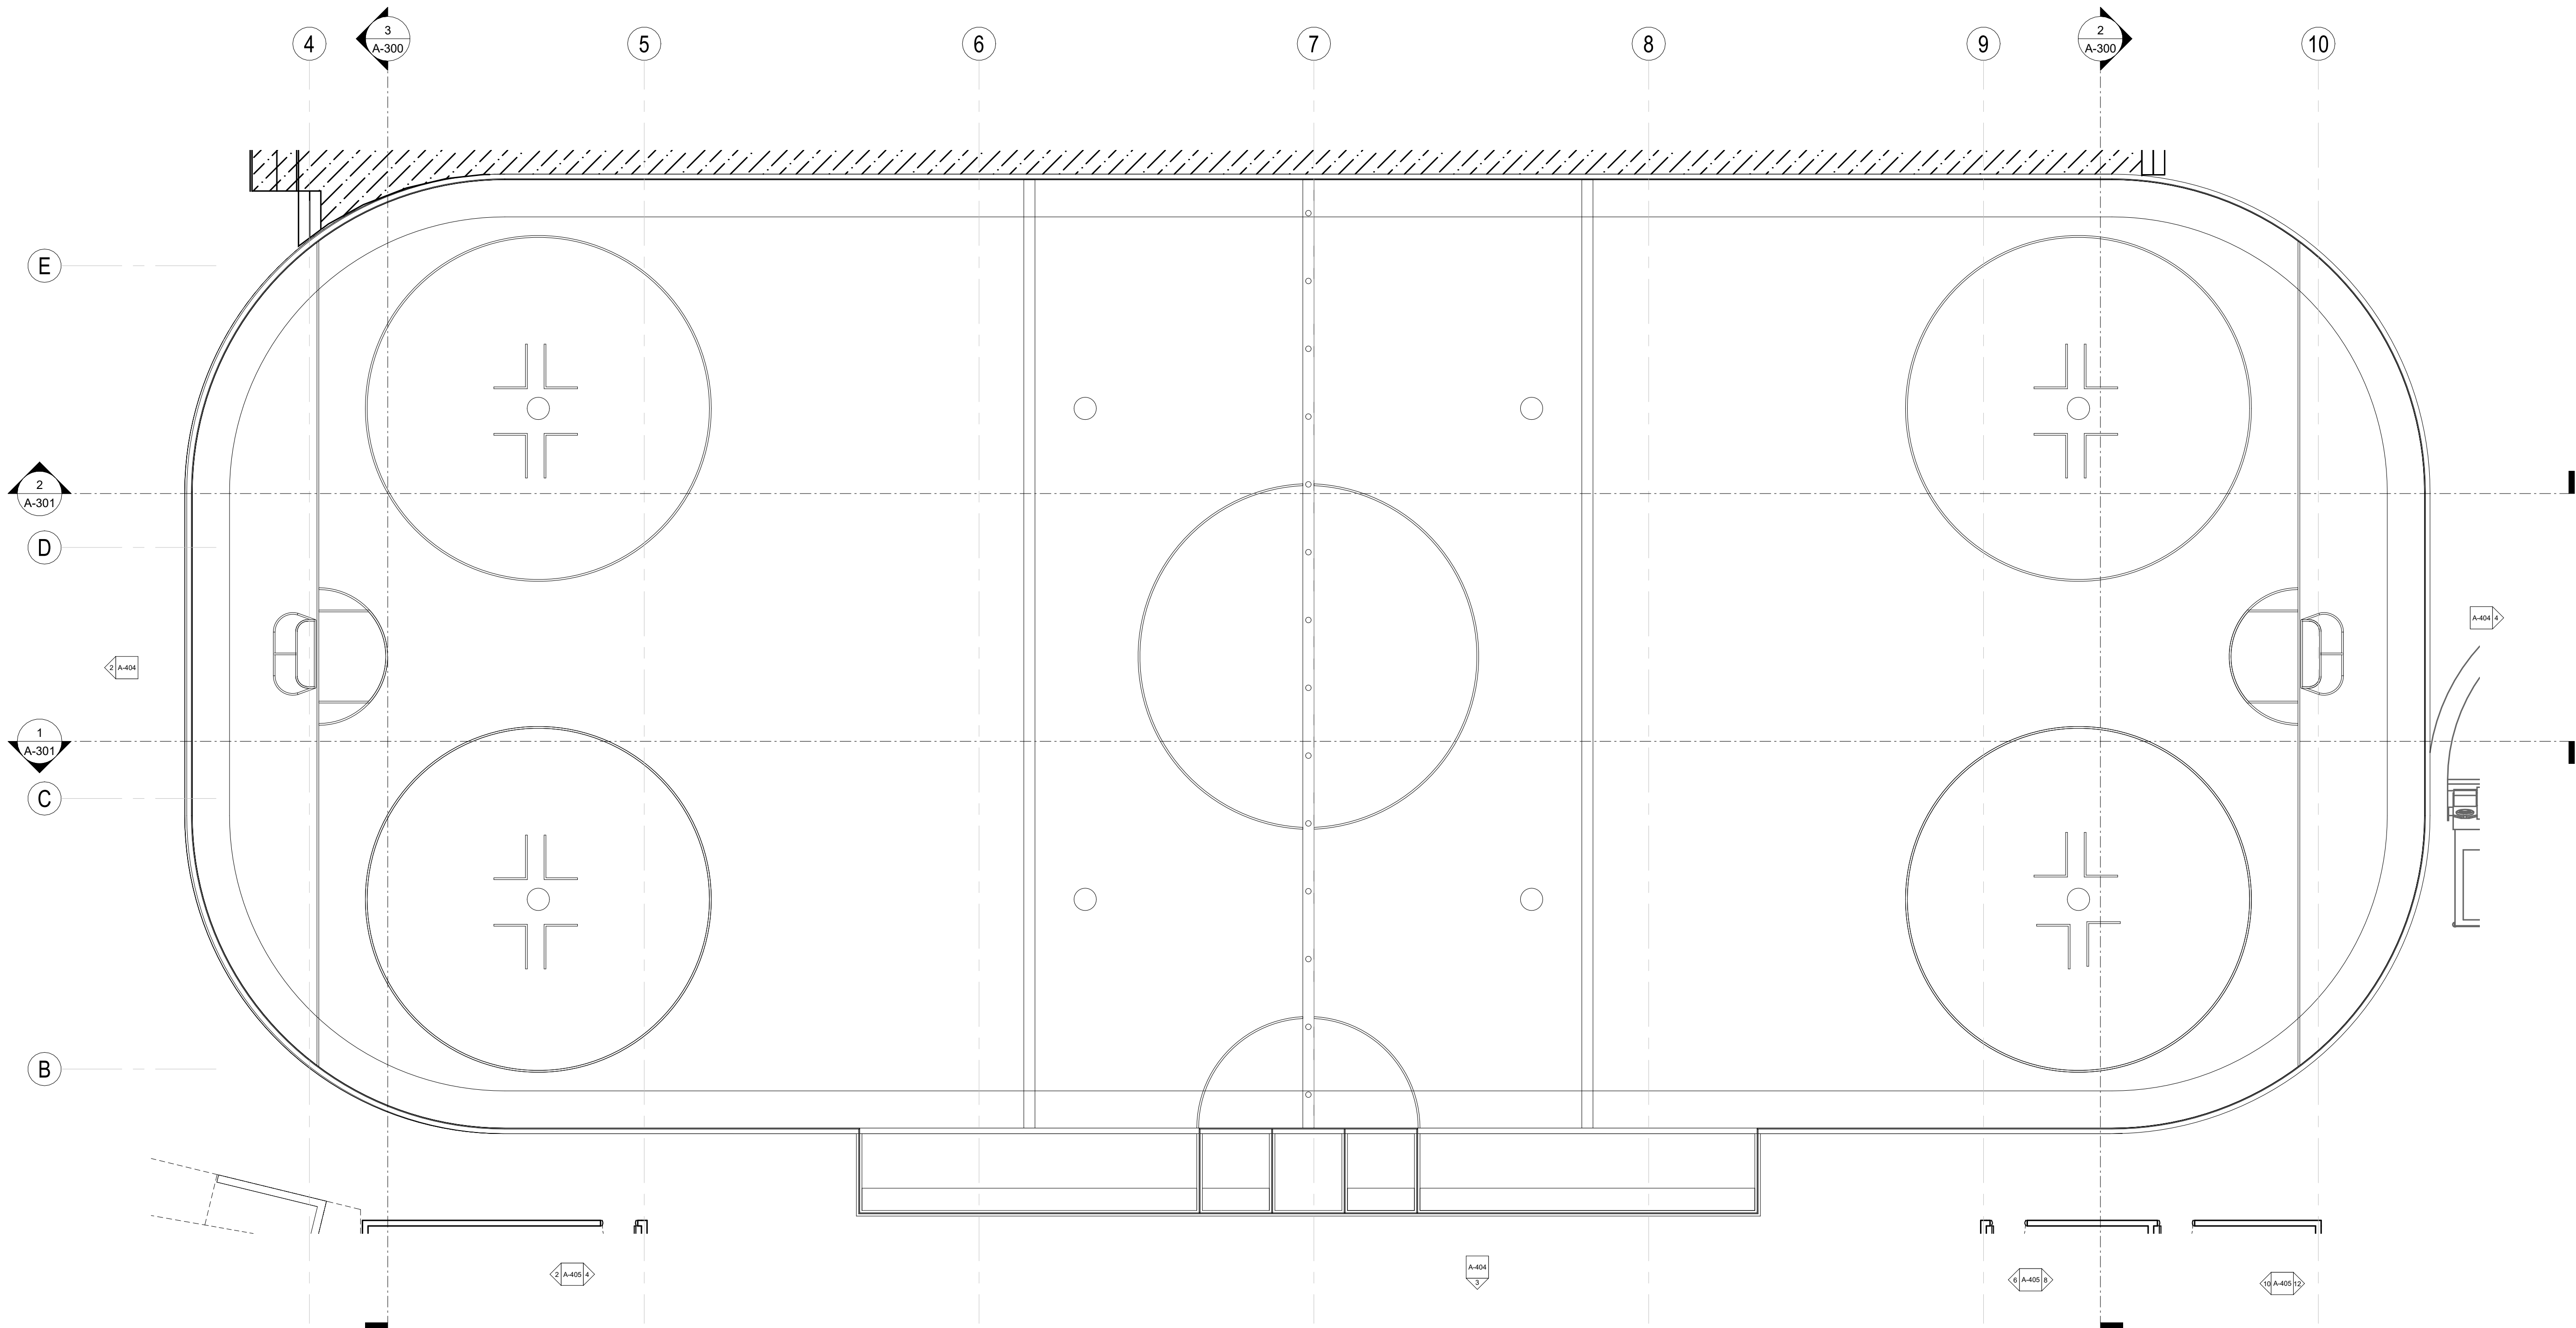

1st Floor Plan - Callout 3
1/8" = 1'-0"

C

B

Project Number
2202
Project Title
Belmont Skating &
Sports Facility

297 Concord Ave,
Belmont, MA 02478

Drawing Title
Enlarged Plans

15% Construction
Documents

Date/Issued For
10.10.2023

NOT FOR
CONSTRUCTION

Scale
1/2" = 1'-0"

Drawn By
Author

Drawing Number
A-502

The Galante Architecture Studio, Inc. expressly reserves the common law copyrights in these drawings. These drawings are not to be reproduced in any manner, nor are they to be assigned to a third party without the expressed written permission and consent of The Galante Architecture Studio, Inc.

Project Number
2202
Project Title
Belmont Skating &
Sports Facility

297 Concord Ave,
Belmont, MA 02478

Drawing Title
Enlarged Plans

15% Construction
Documents

Date/Issued For
10.10.2023


NOT FOR
CONSTRUCTION

Print 24 x 36

Scale
1/4" = 1'-0"


Drawn By
Author

Drawing Number
A-503

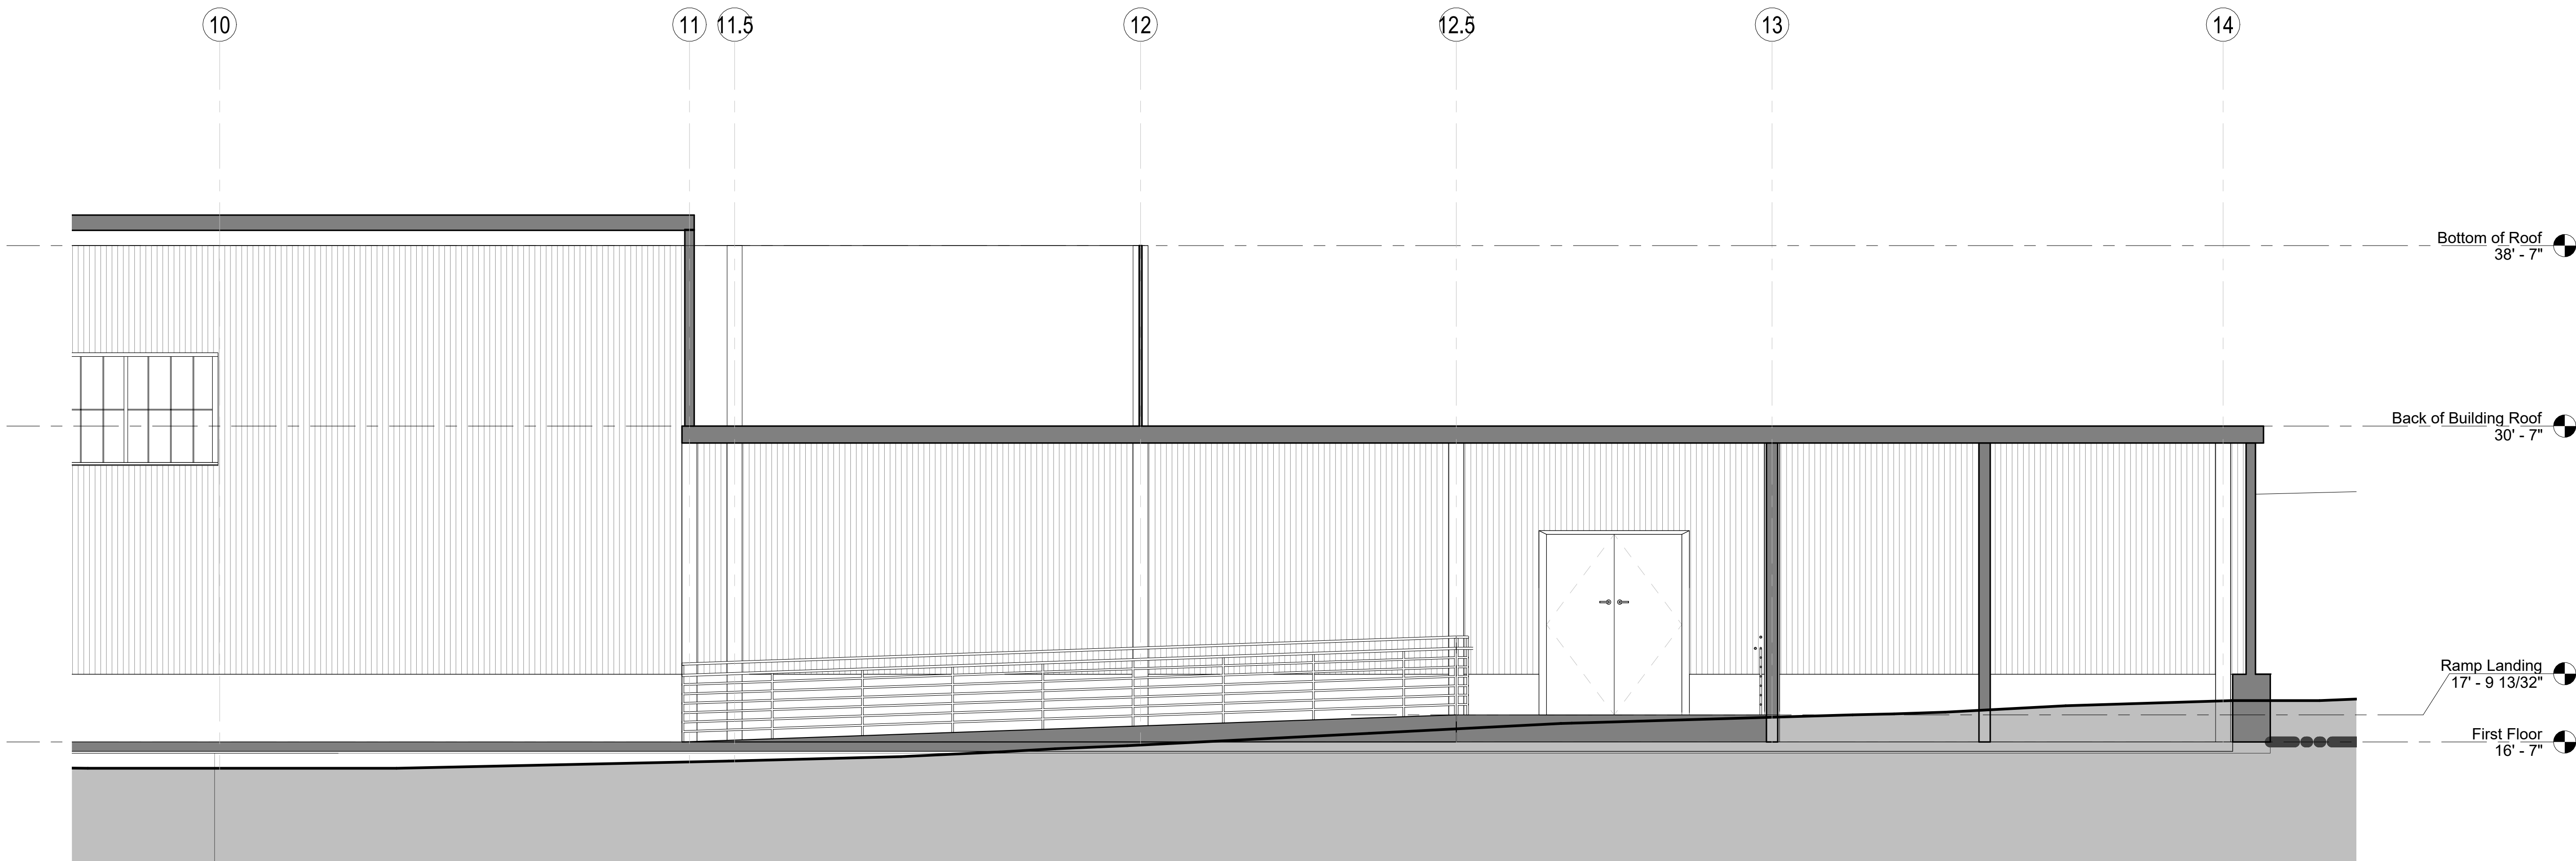


1 Section at Ramp
1/4" = 1'-0"


The Galante Architecture Studio, Inc. expressly reserves the common law copyrights in these drawings. These drawings are not to be reproduced in any manner, nor are they to be assigned to a third party without the expressed written permission and consent of The Galante Architecture Studio, Inc.

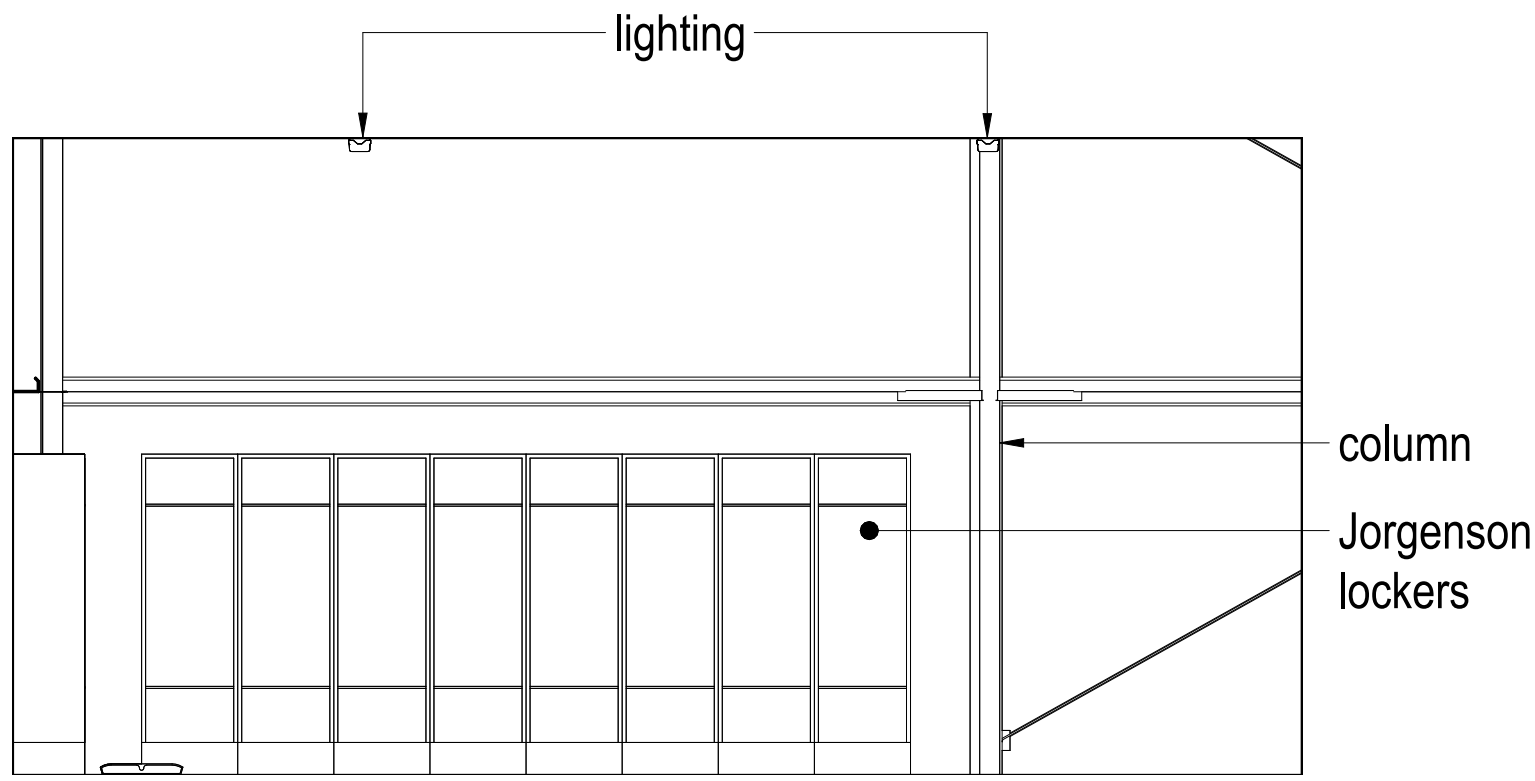


13 124 - Lockers Room B - South
1/4" = 1'-0"

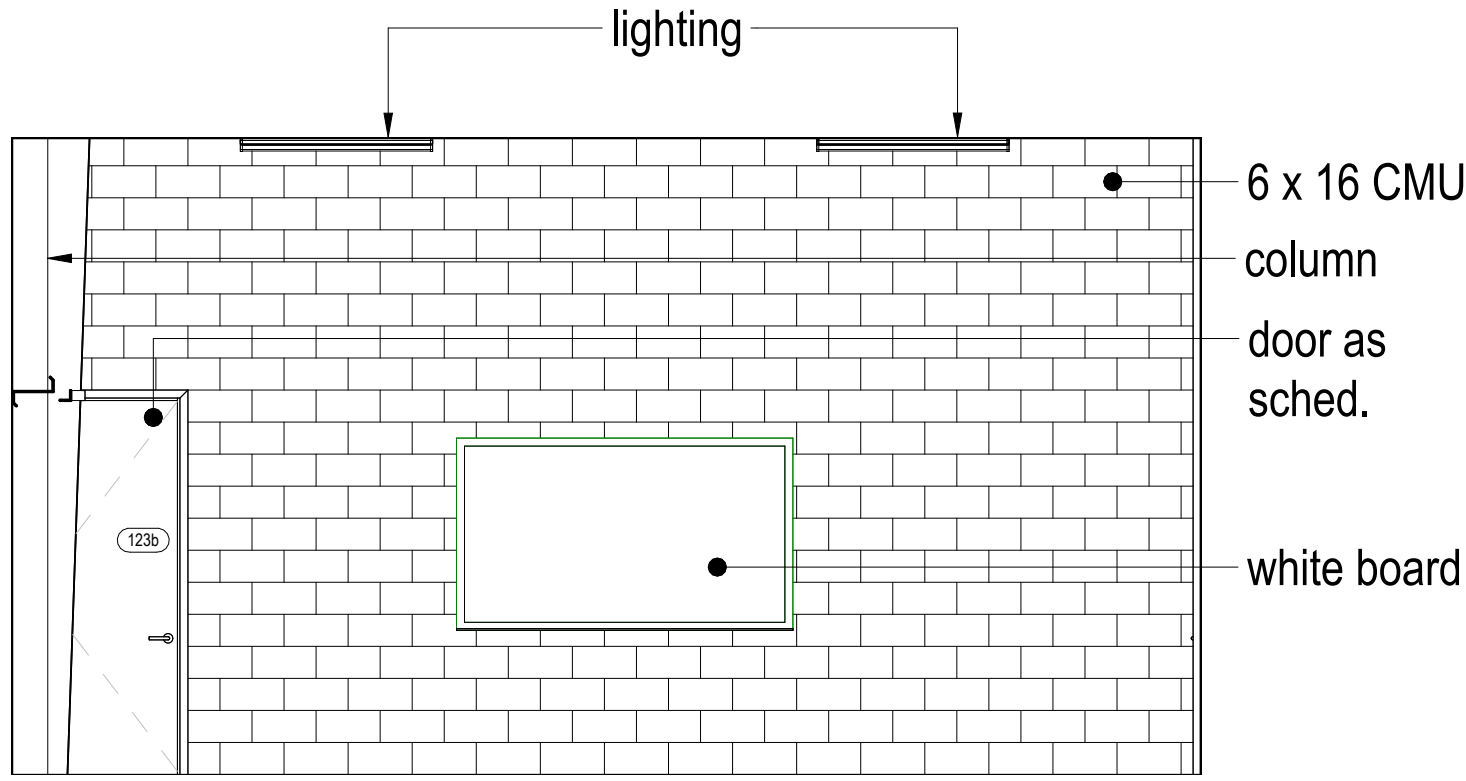


12 124 - Lockers Room B - West
1/4" = 1'-0"

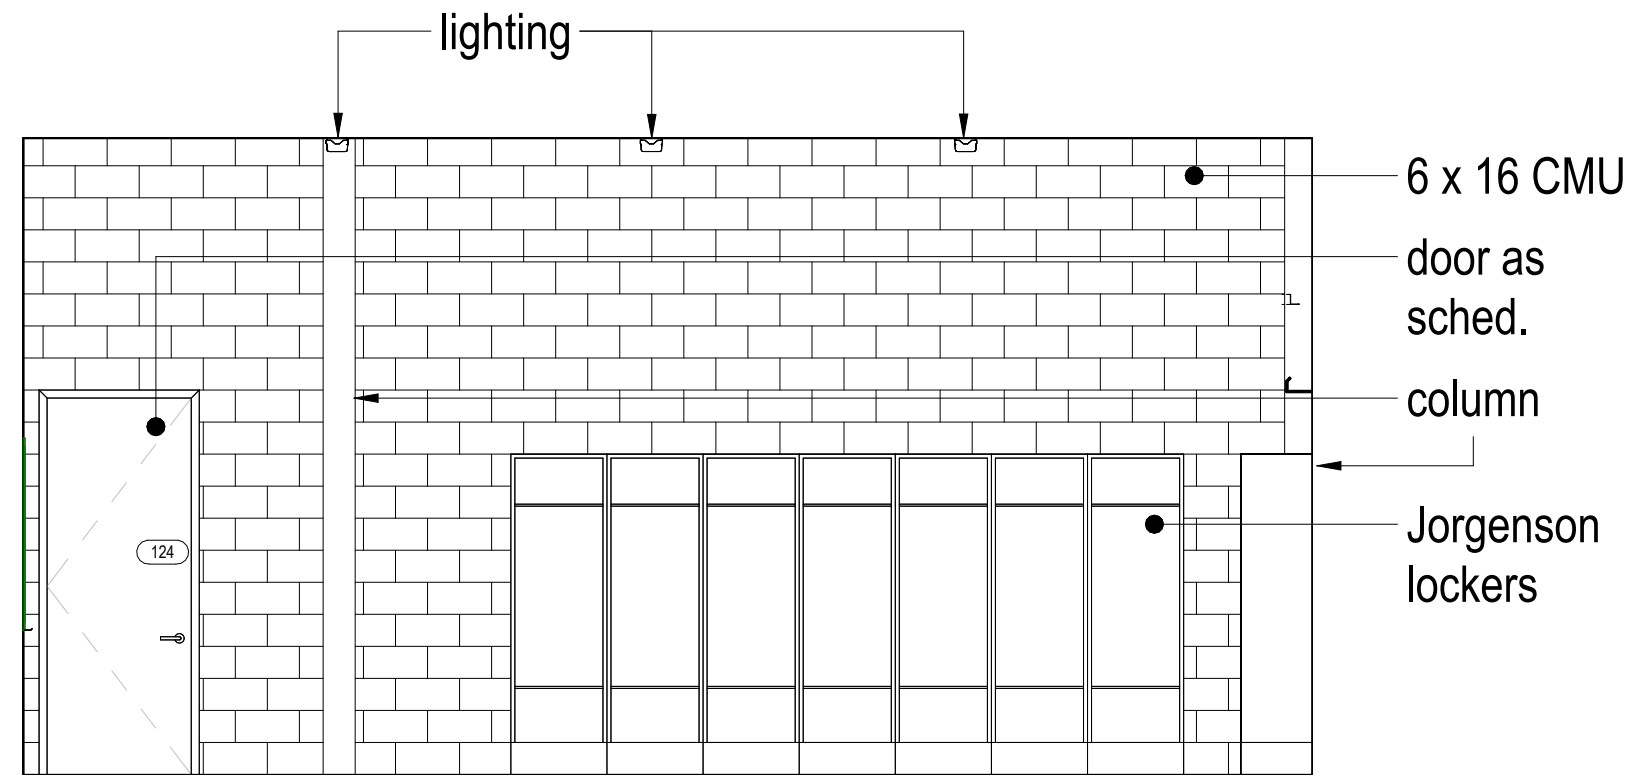


11 124 - Lockers Room B - North
1/4" = 1'-0"

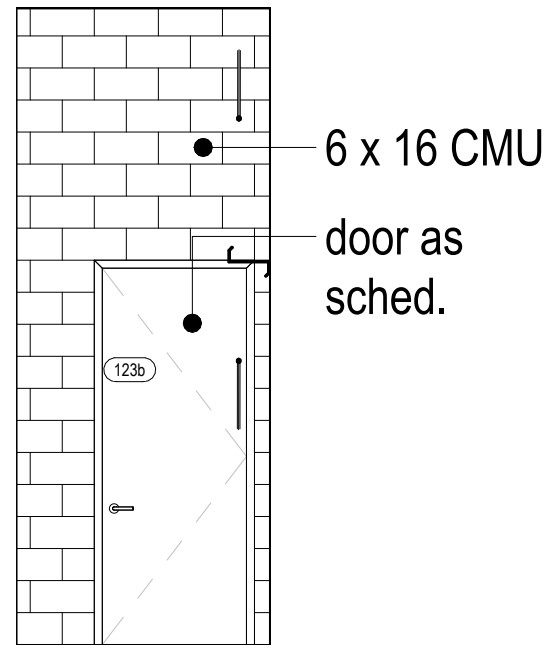


10 123 - AB Corridor - East
1/4" = 1'-0"

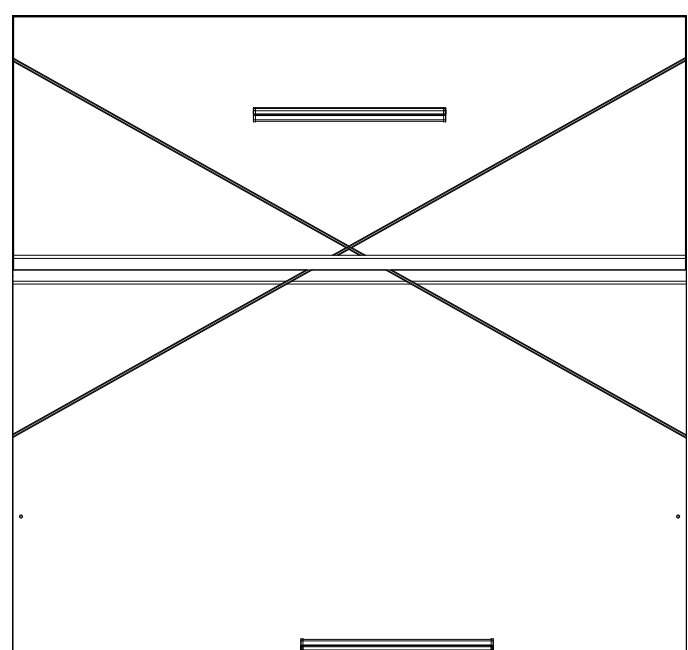


9 123 - AB Corridor - South
1/4" = 1'-0"

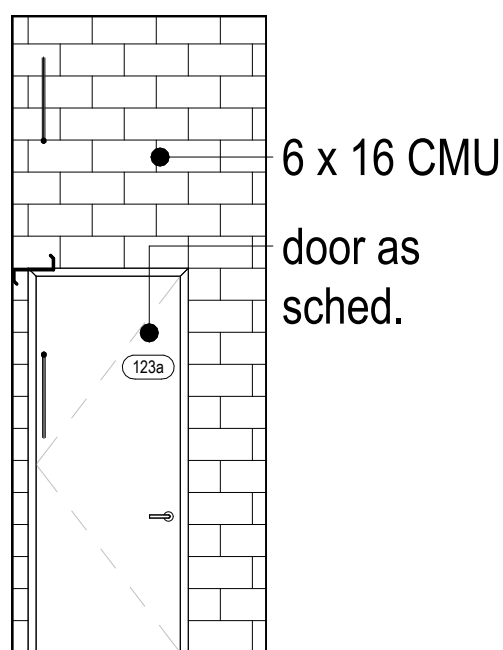


8 123 - AB Corridor - West
1/4" = 1'-0"

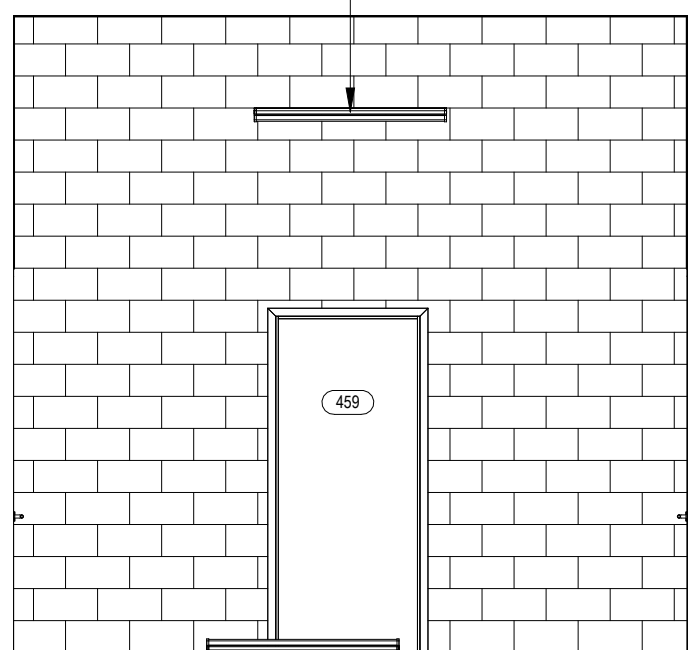


7 123 - AB Corridor - North
1/4" = 1'-0"

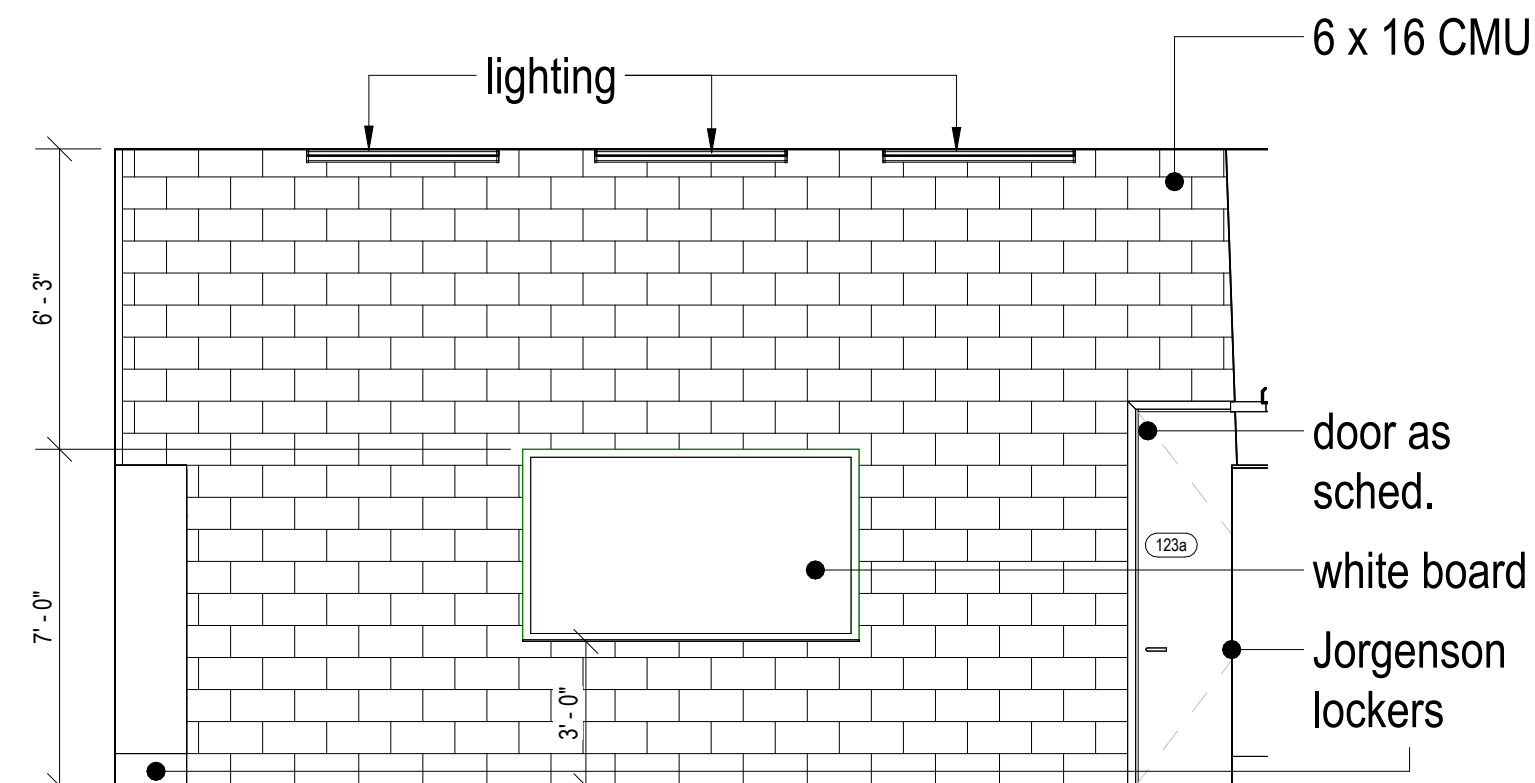


6 122 - Lockers Room A - East
1/4" = 1'-0"

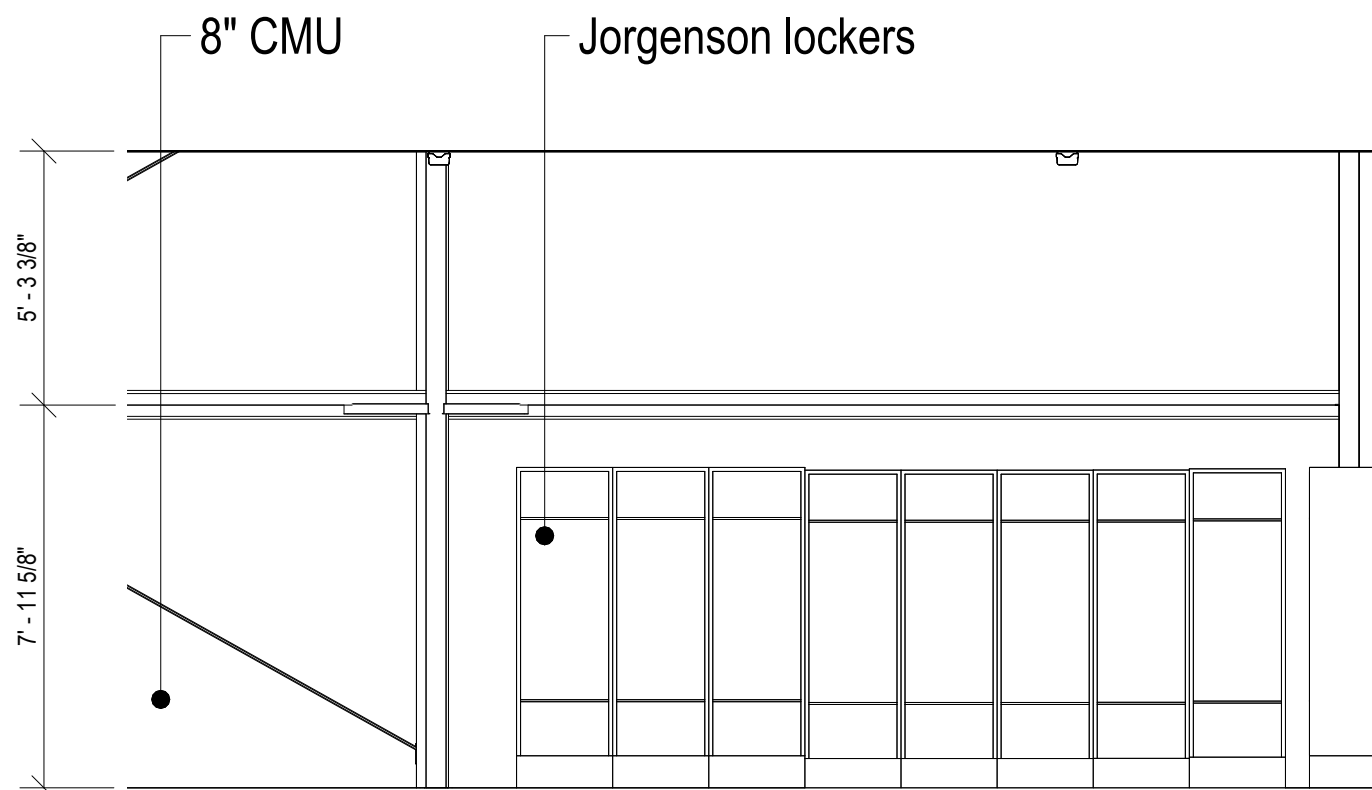


5 122 - Lockers Room A - South
1/4" = 1'-0"

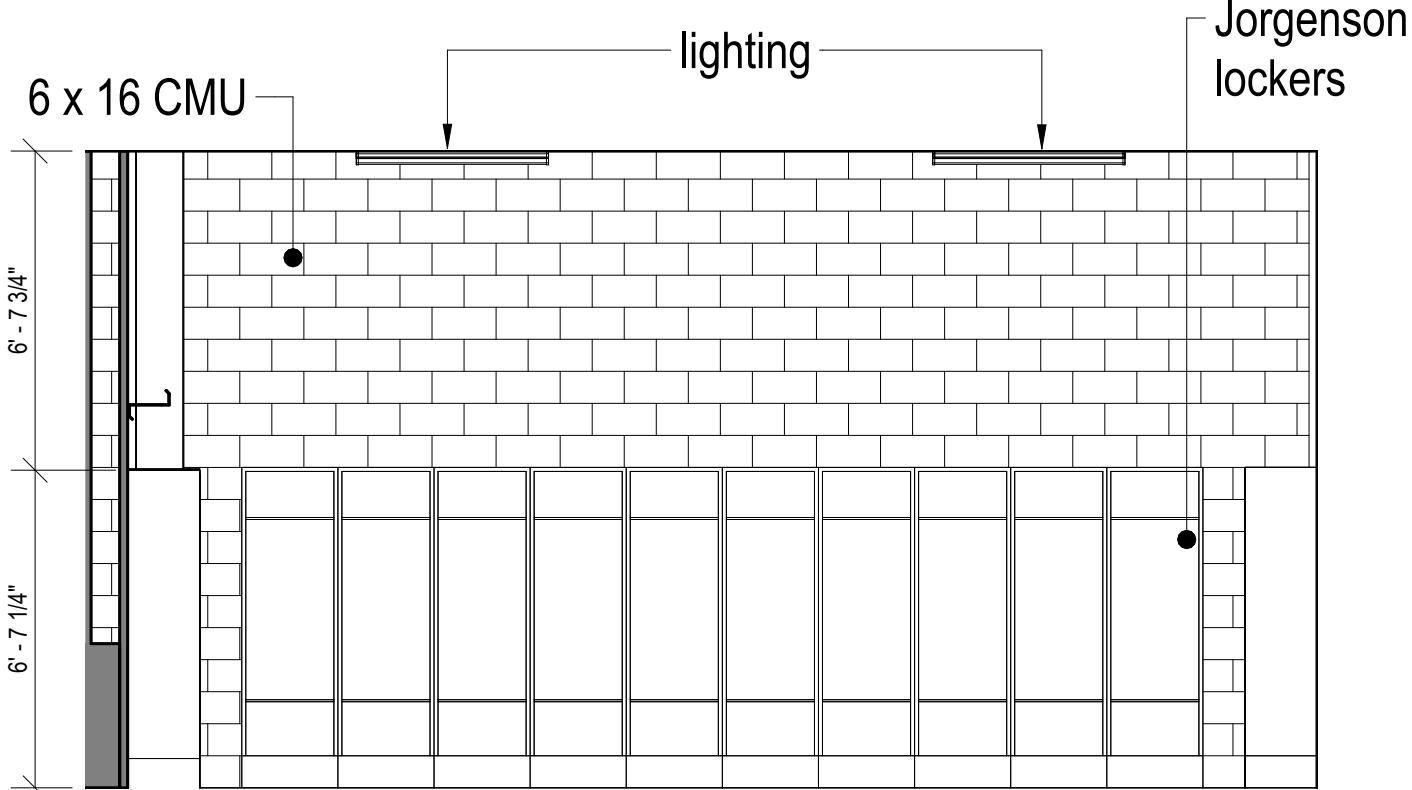


4 122 - Lockers Room A - West
1/4" = 1'-0"

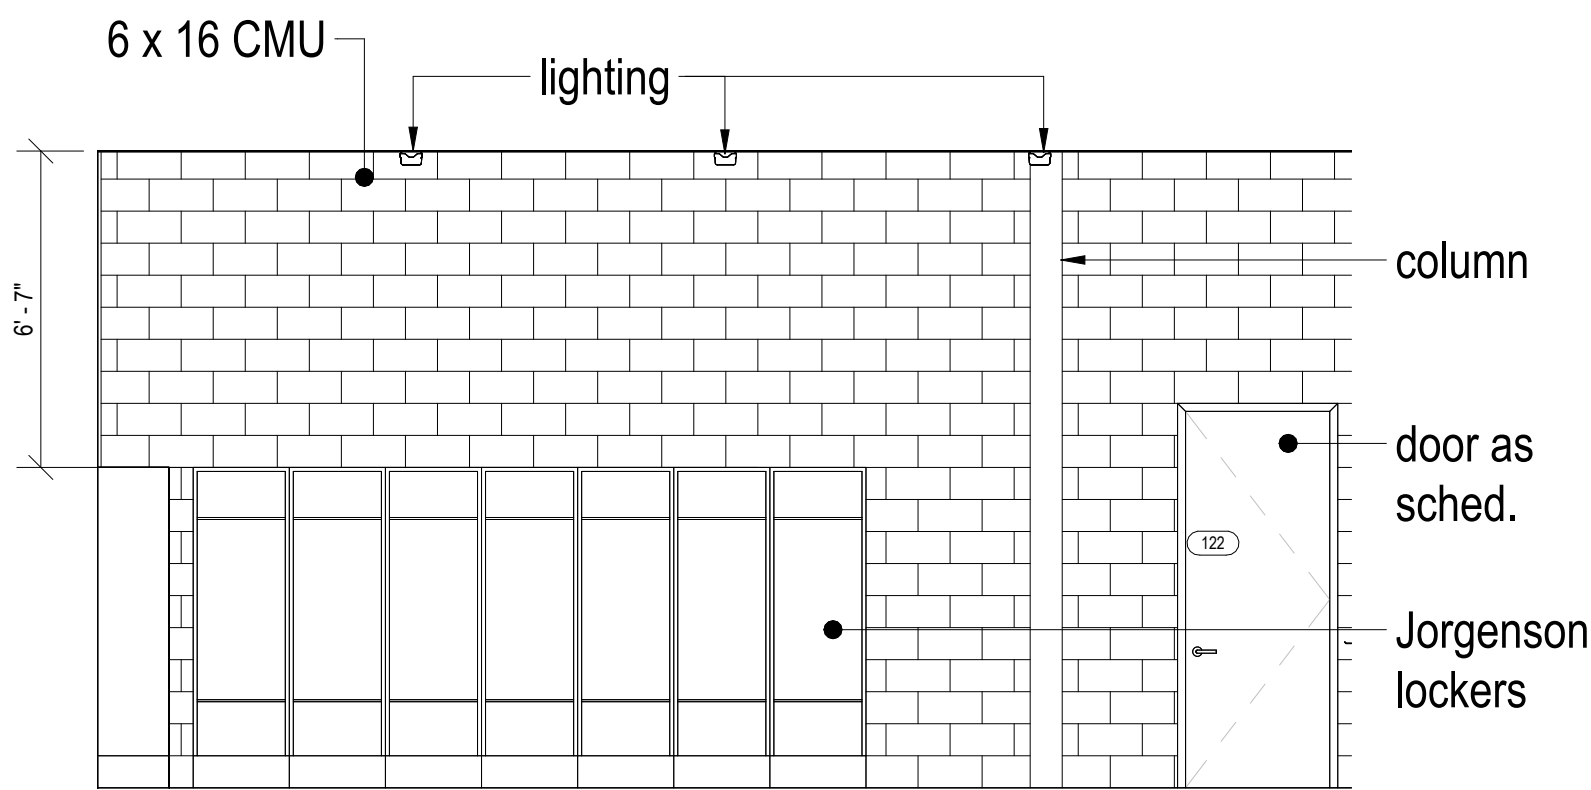

3 122 - Lockers Room A - North
1/4" = 1'-0"

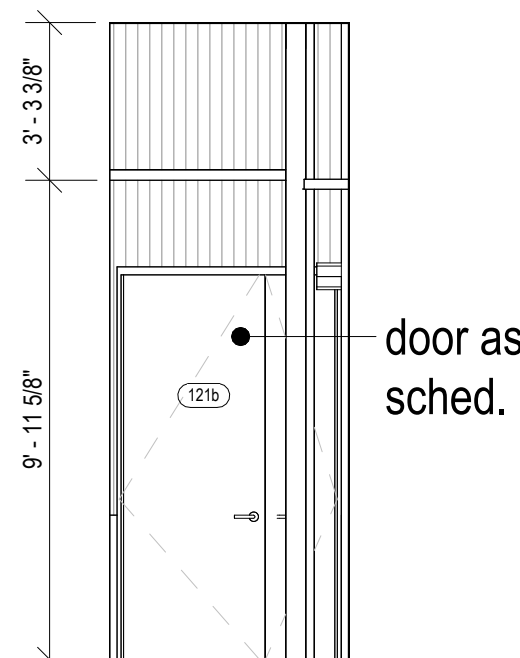


2 121 - Corridor - East
1/4" = 1'-0"

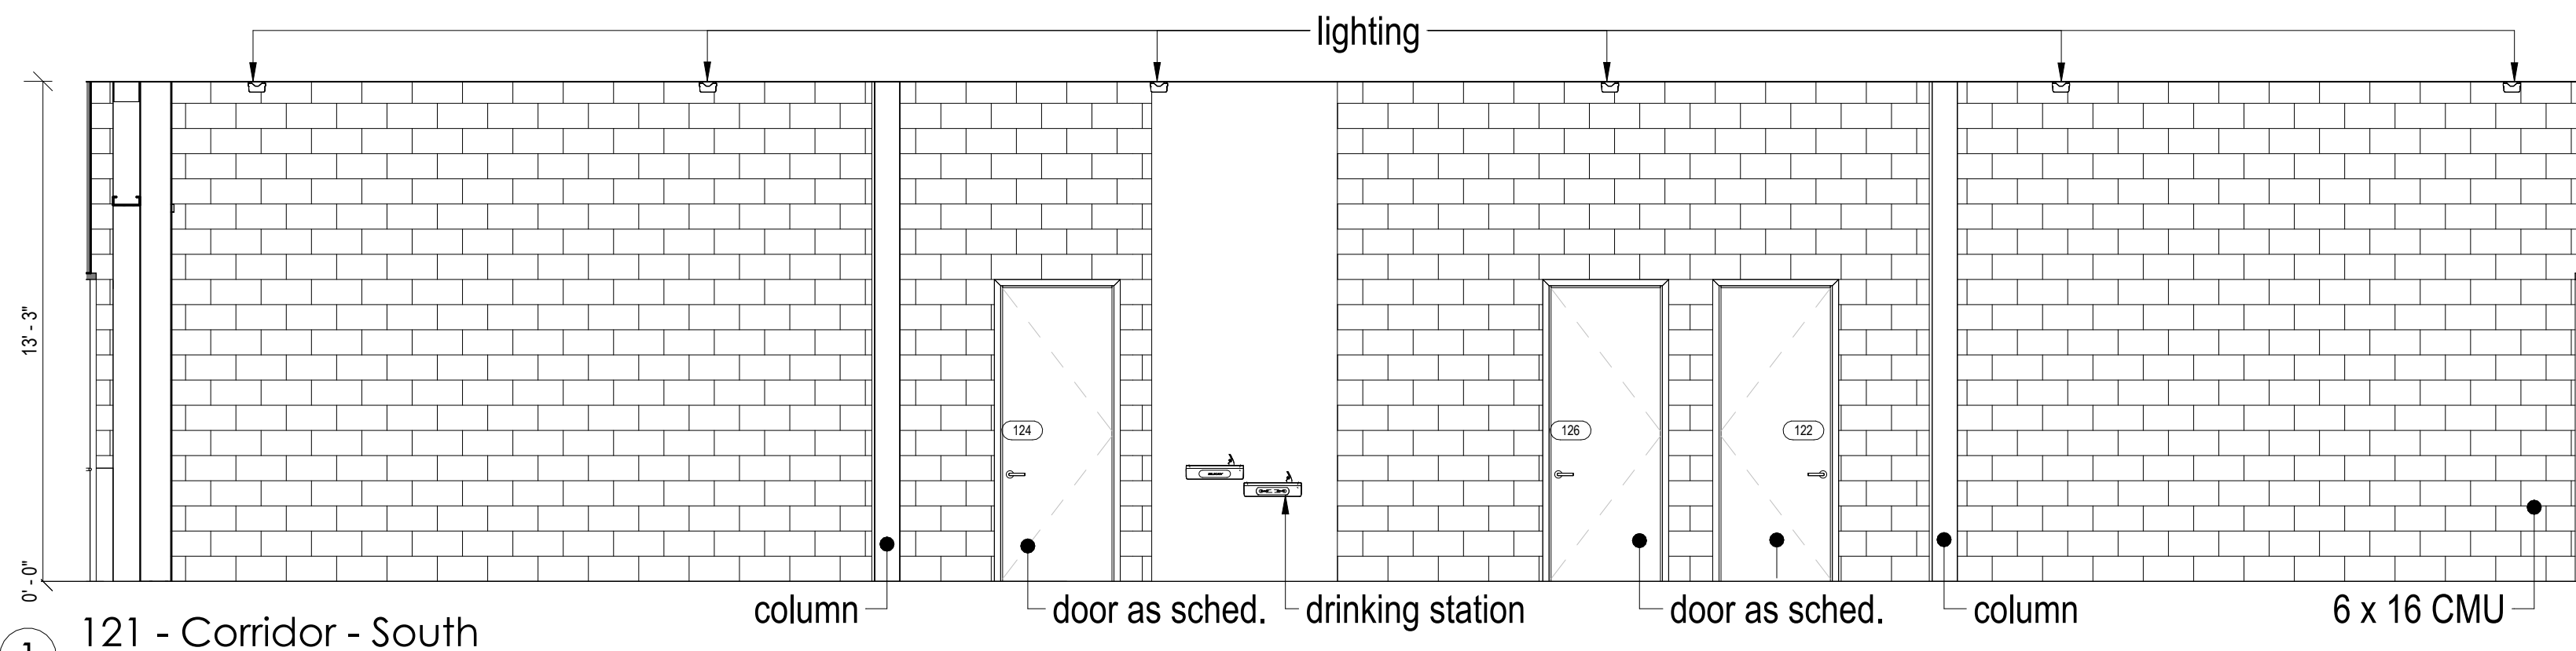


1 121 - Corridor - South
1/4" = 1'-0"


The Galante Architecture Studio, Inc. expressly reserves the common law copyrights in these drawings. These drawings are not to be reproduced in any manner, nor are they to be assigned to a third party without the expressed written permission and consent of The Galante Architecture Studio, Inc.

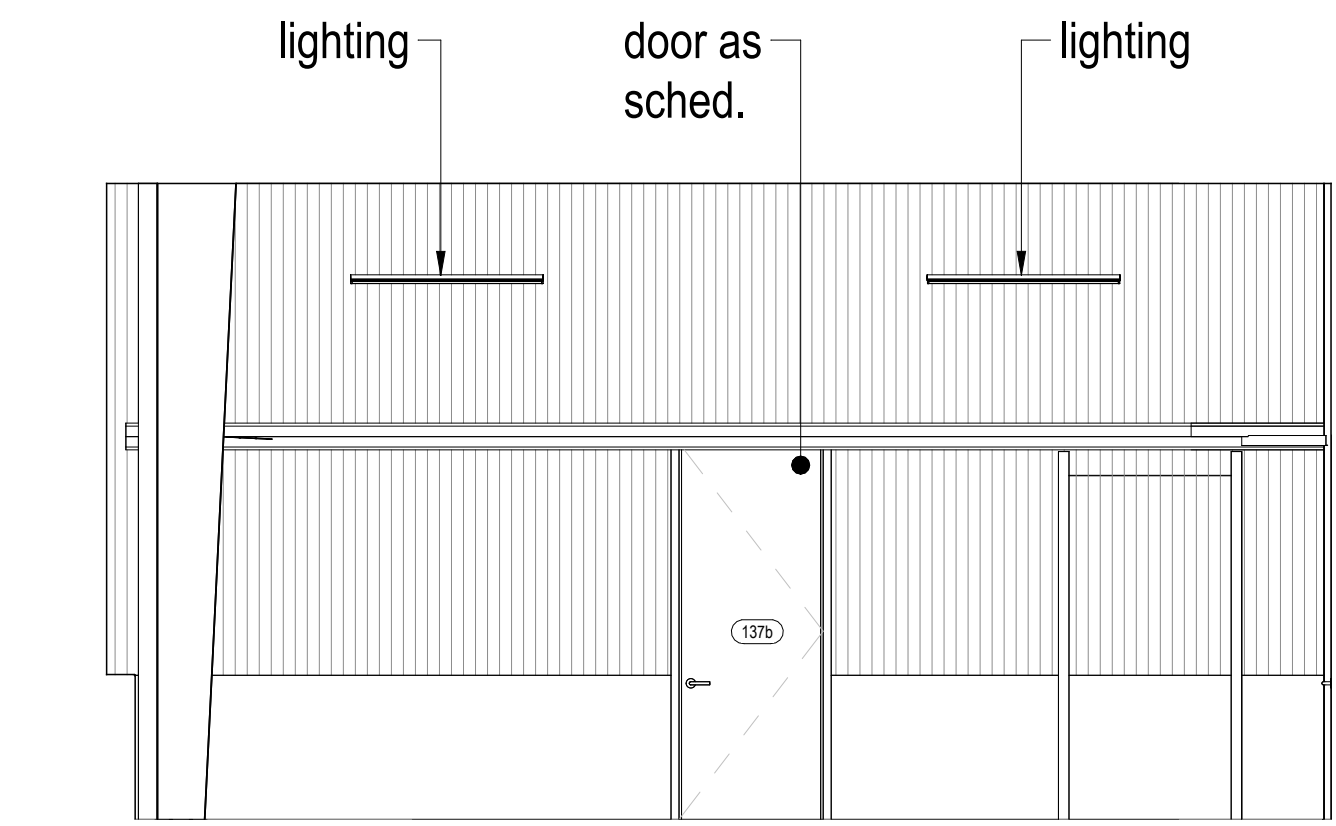


11 137 - Electrical Room - East
1/4" = 1'-0"

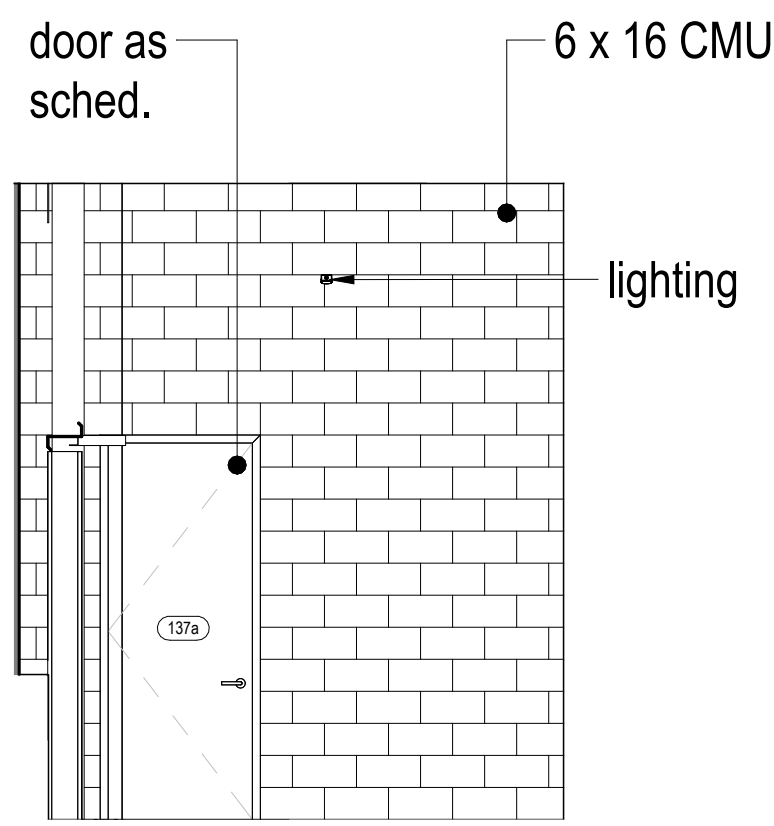


10 137 - Electrical Room - South
1/4" = 1'-0"

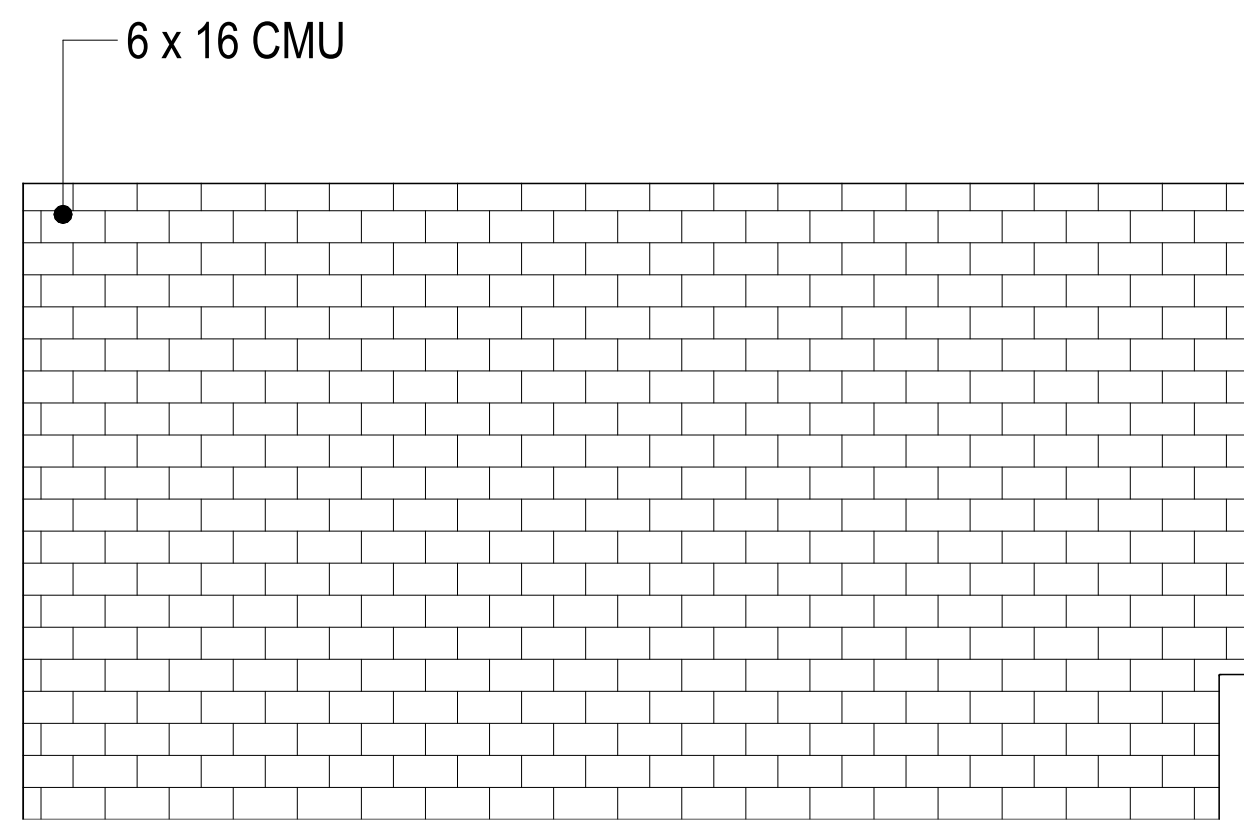


9 137 - Electrical Room - West
1/4" = 1'-0"

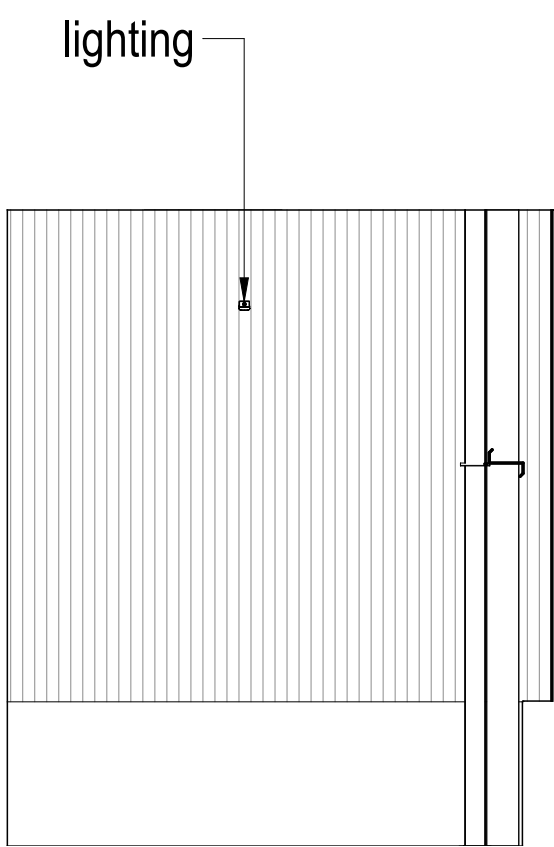


8 137 - Electrical Room - North
1/4" = 1'-0"

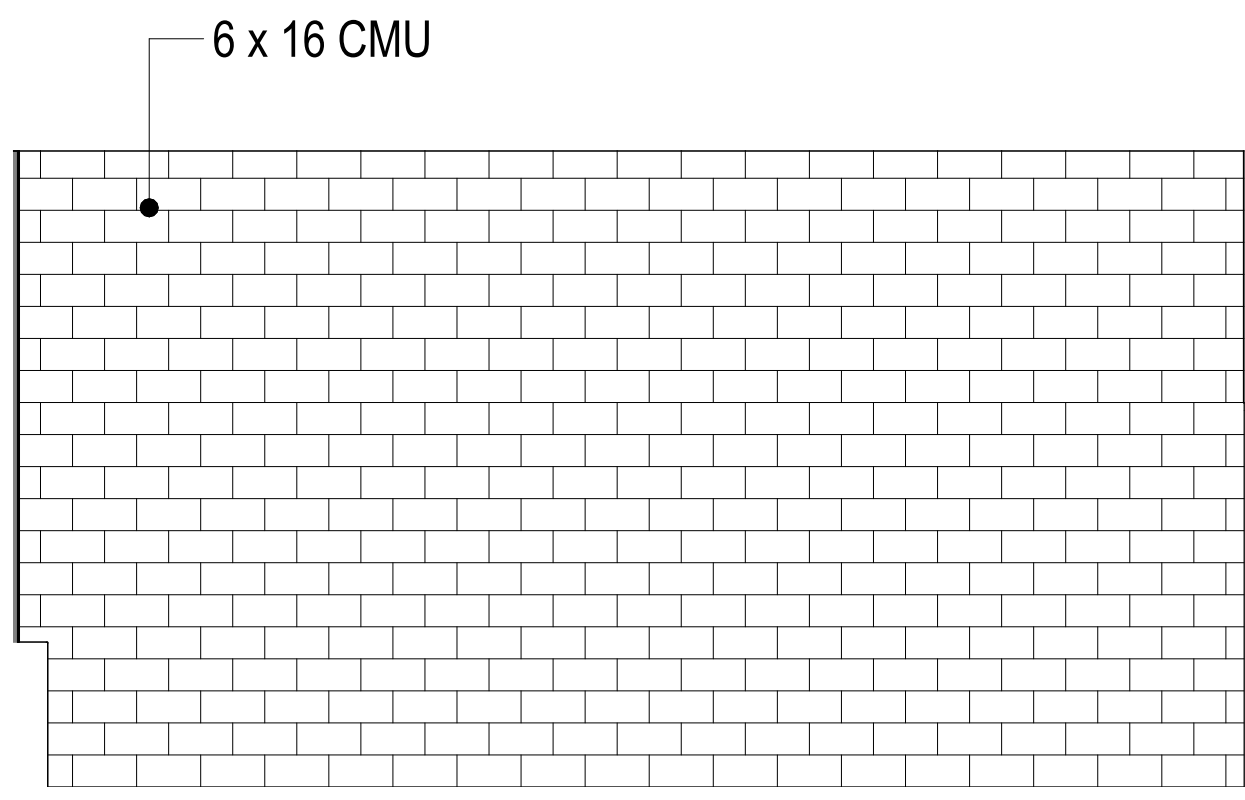


7 136 - Sprinkler Room - East
1/4" = 1'-0"

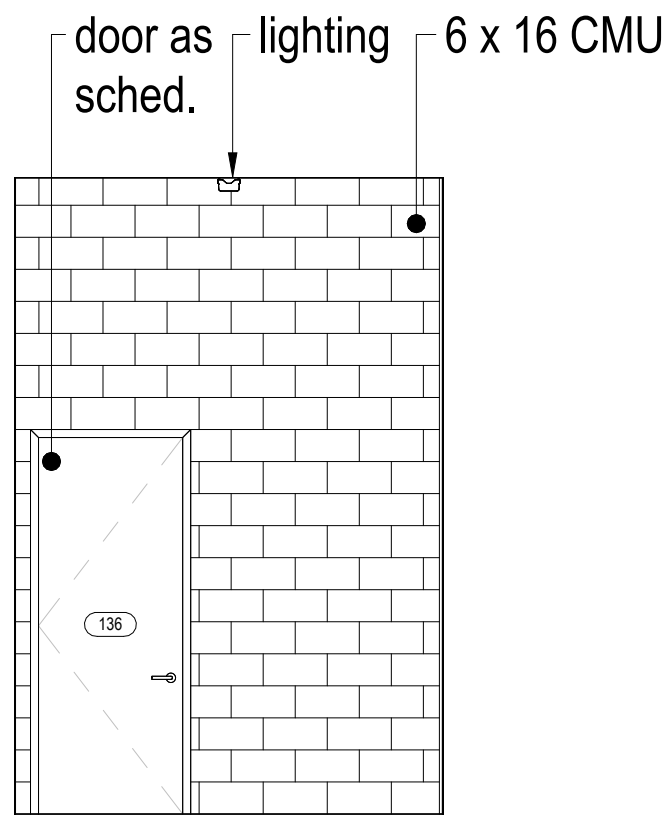


6 136 - Sprinkler Room - South
1/4" = 1'-0"

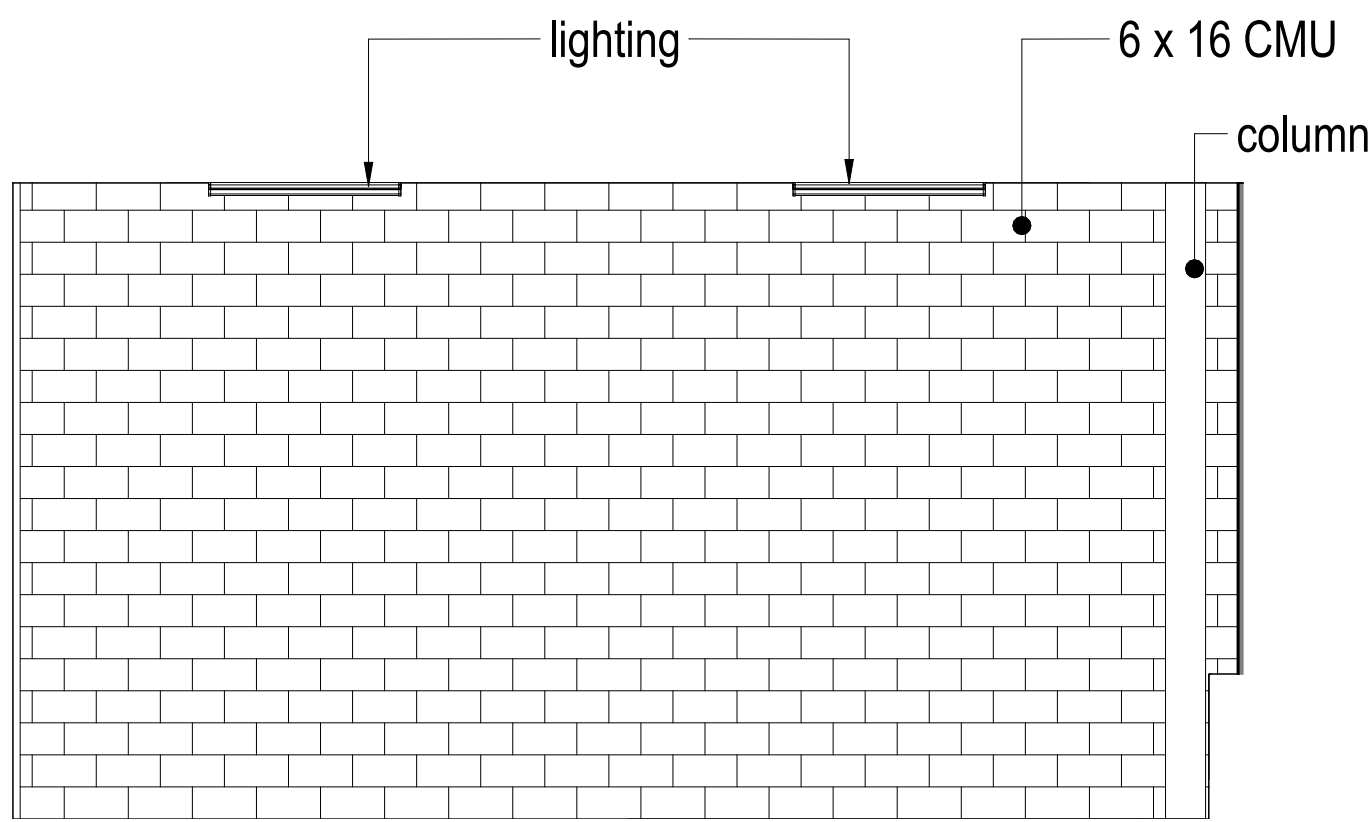


5 136 - Sprinkler Room - West
1/4" = 1'-0"

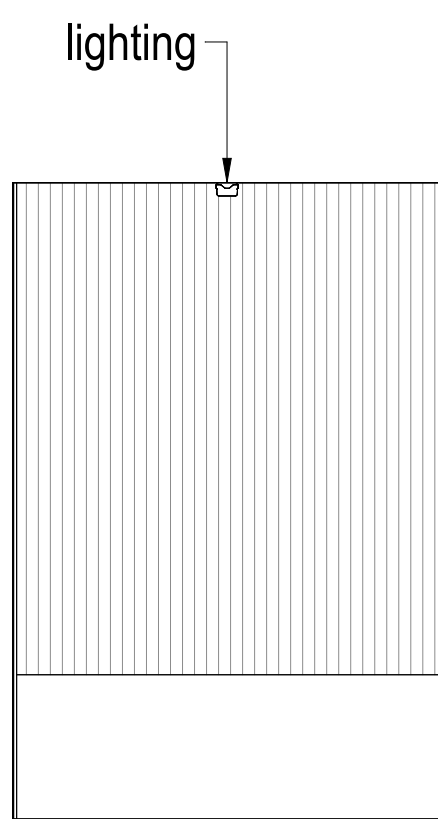


4 136 - Sprinkler Room - North
1/4" = 1'-0"

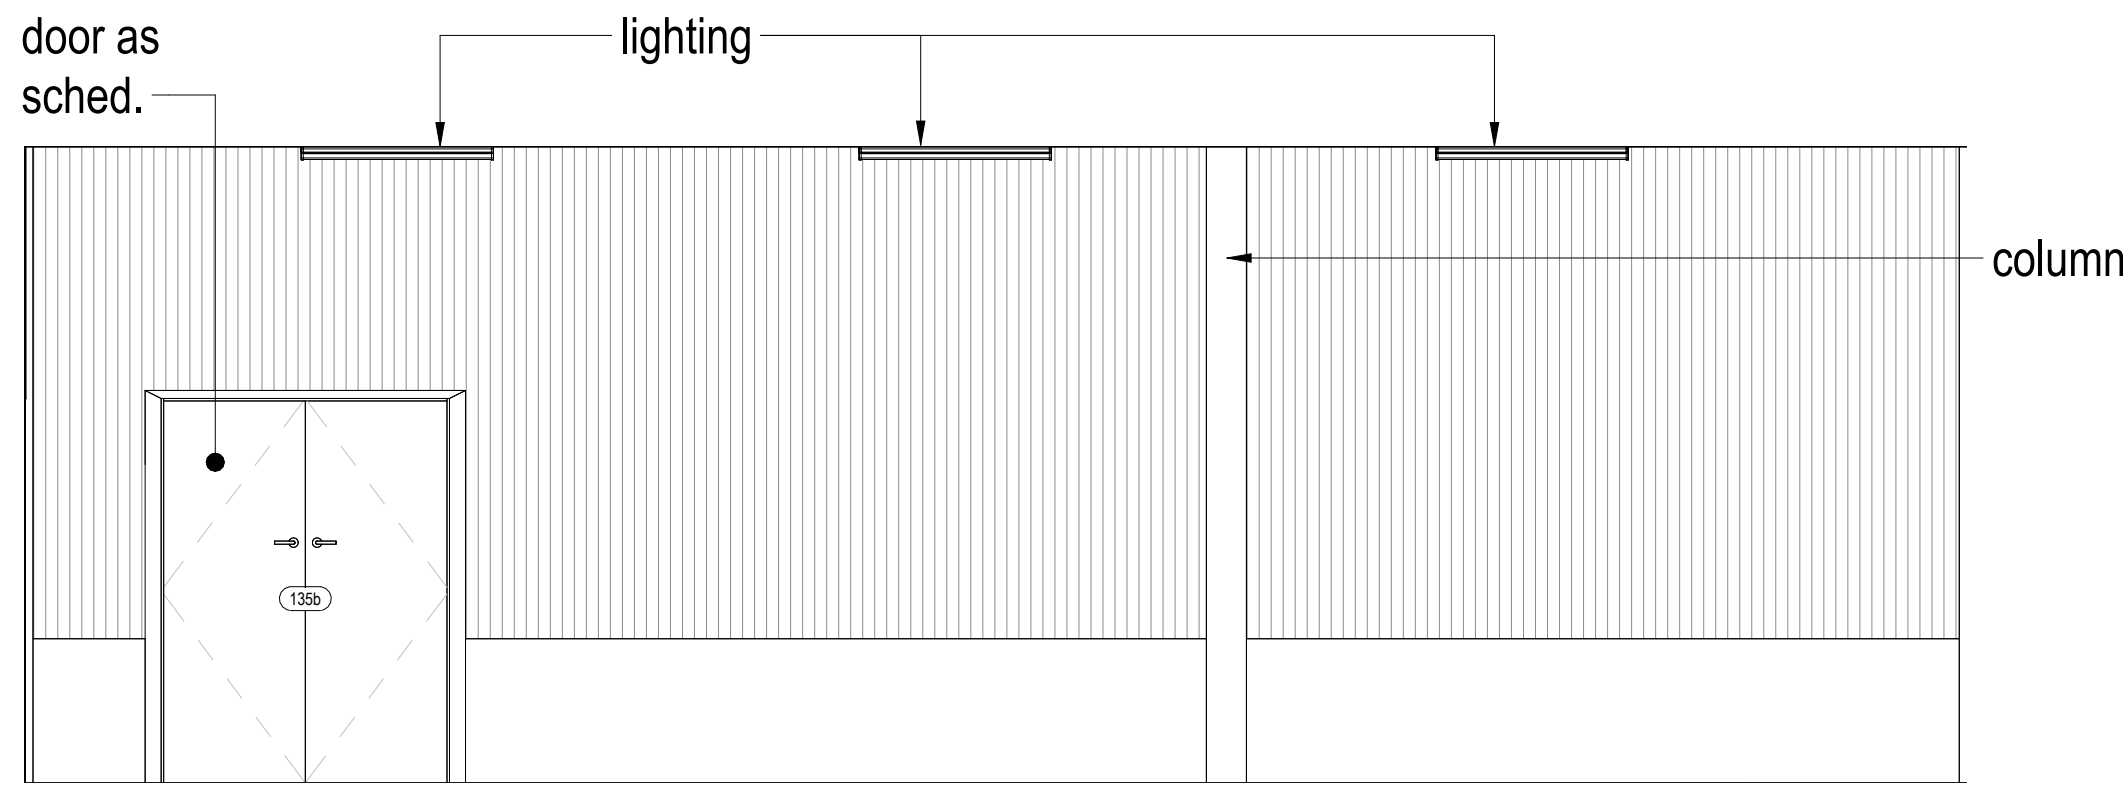


3 135 - Ice Room - East
1/4" = 1'-0"

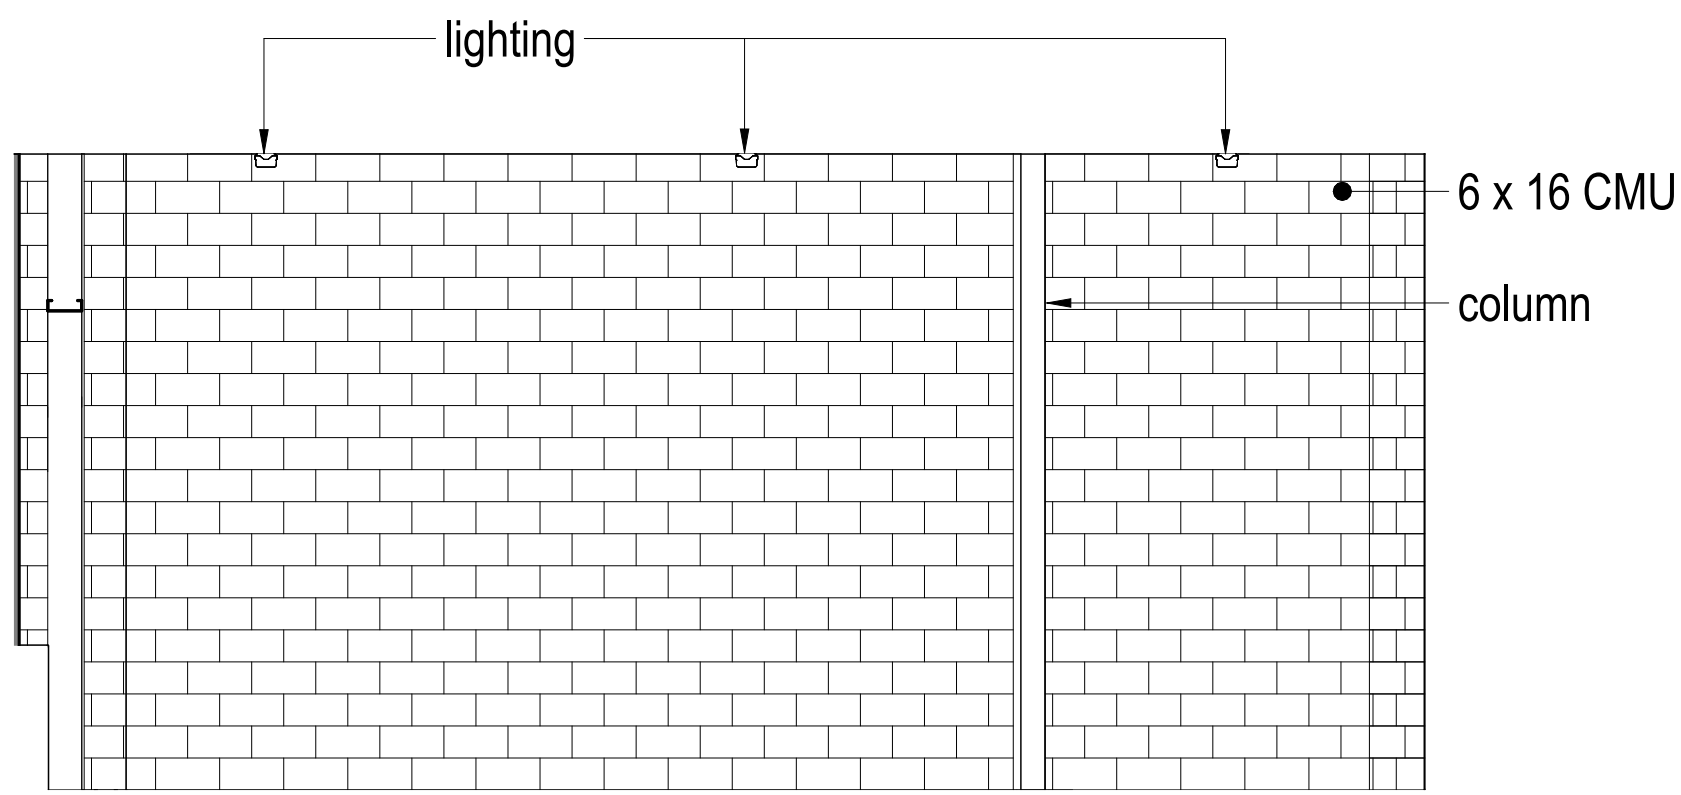


2 135 - Ice Room - South
1/4" = 1'-0"

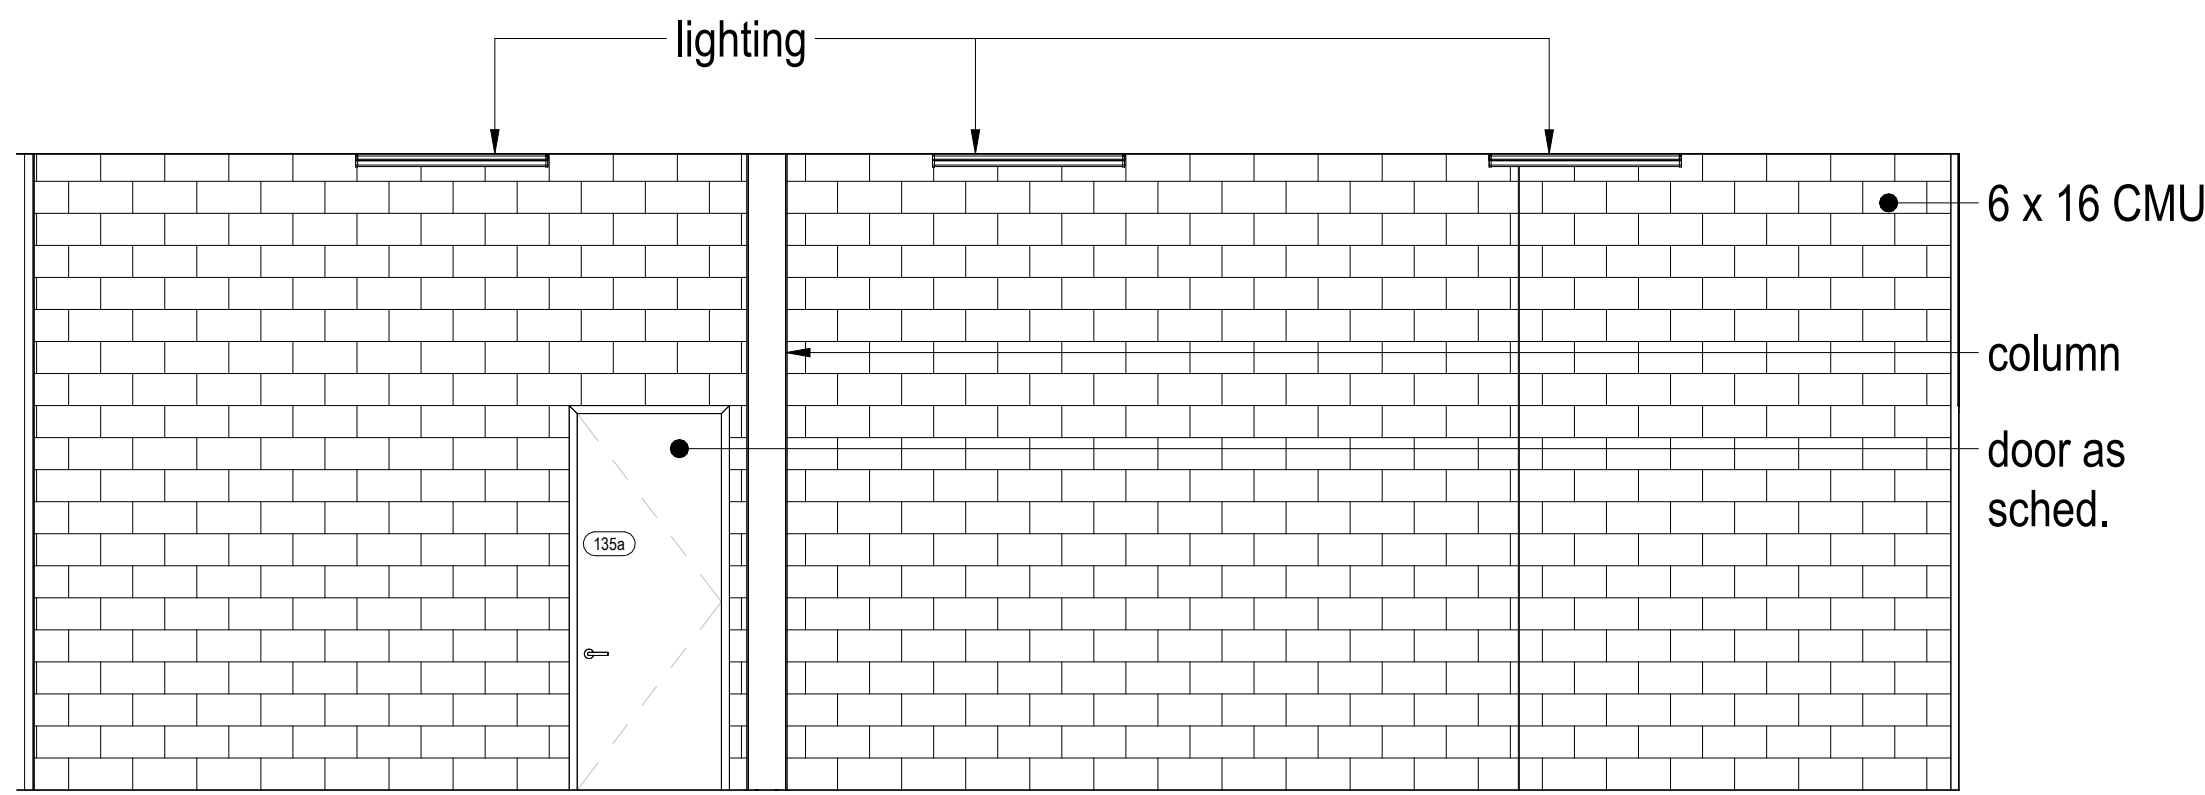


1 135 - Ice Room - West
1/4" = 1'-0"

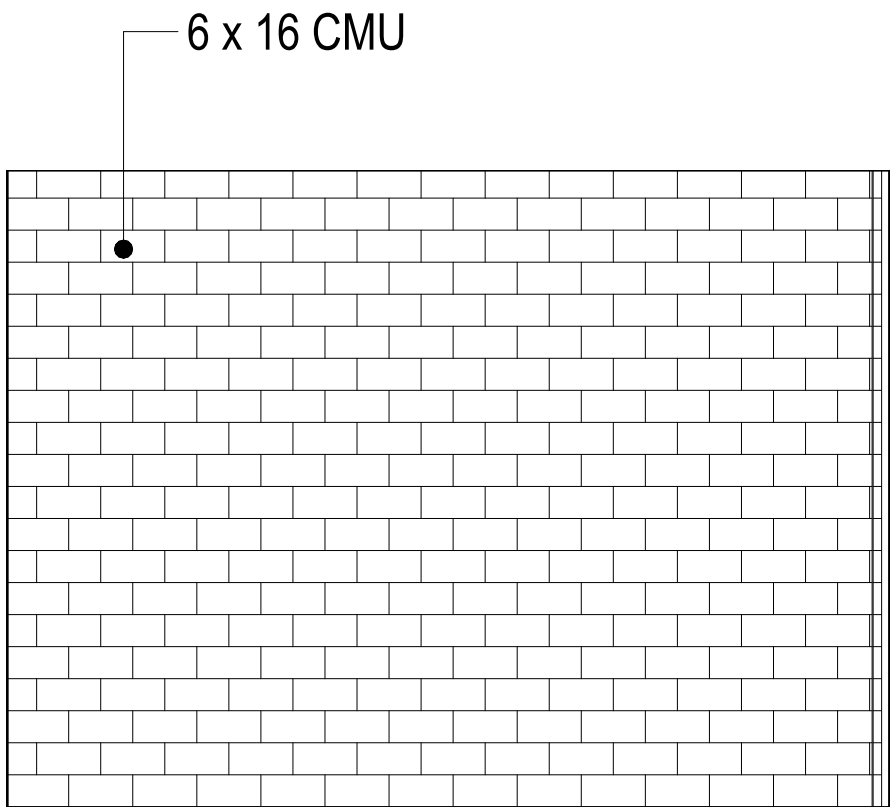


8 139 - Back of House - East
1/4" = 1'-0"

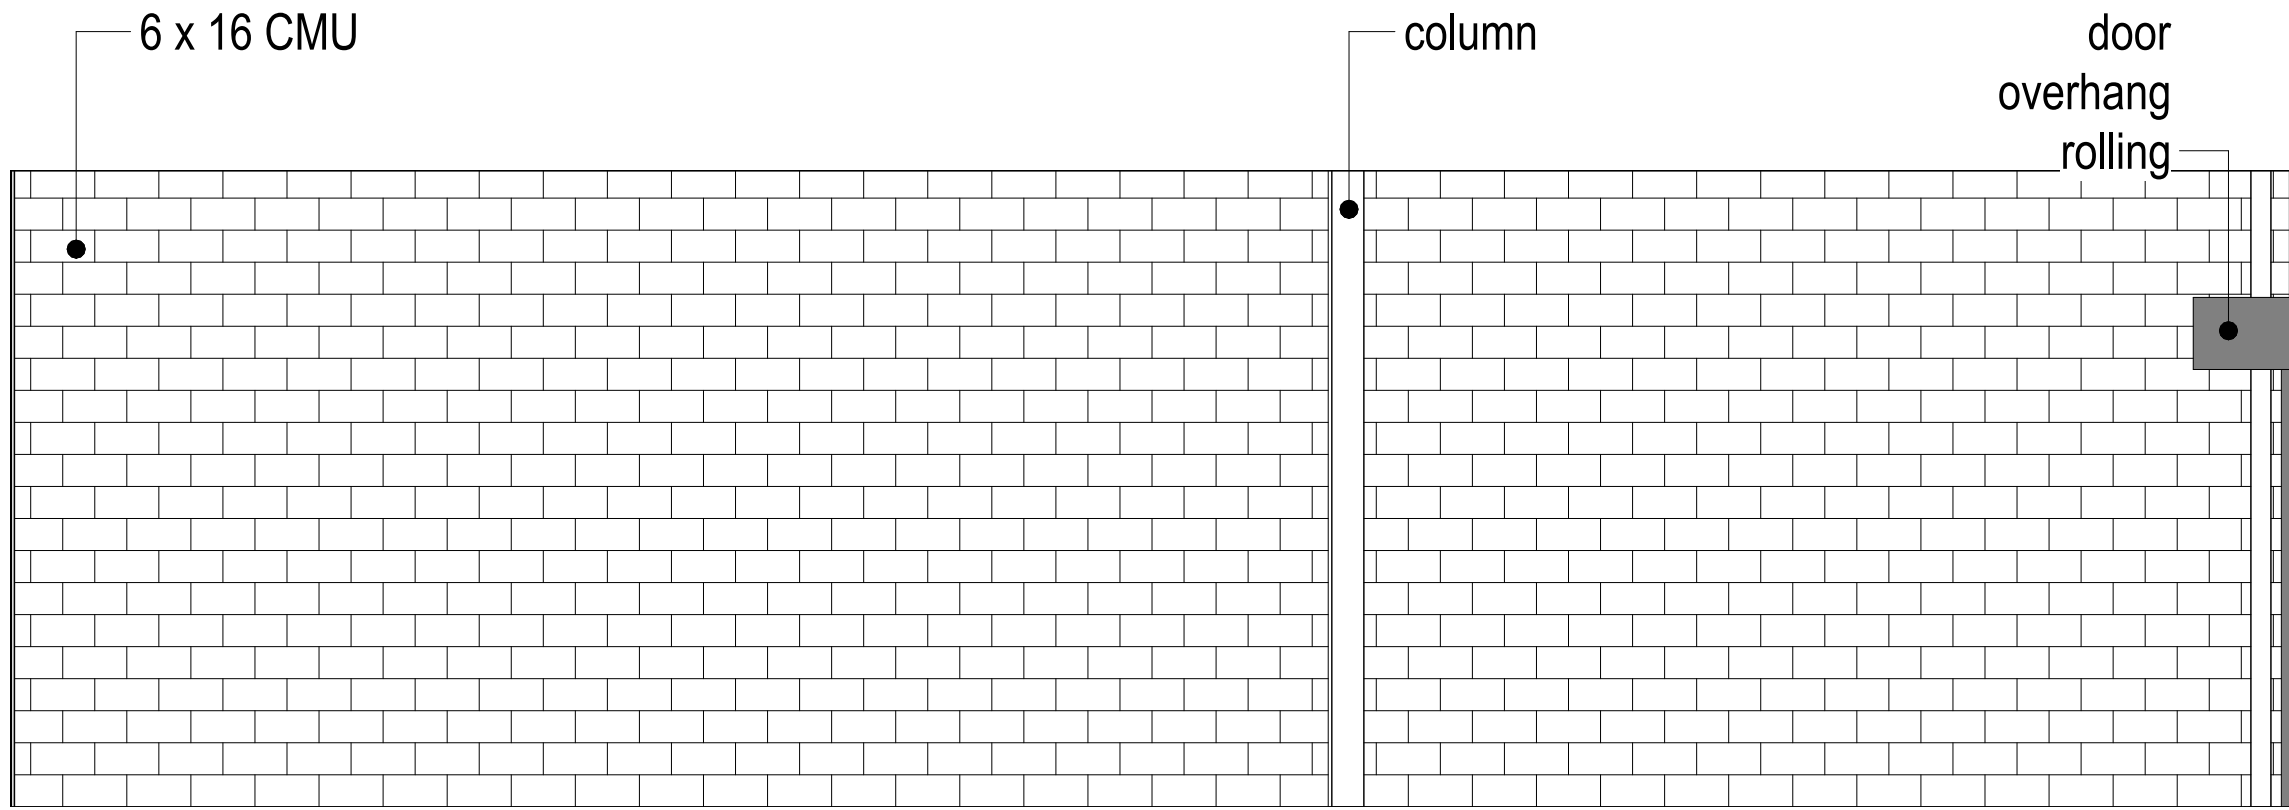


7 139 - Back of House - South
1/4" = 1'-0"

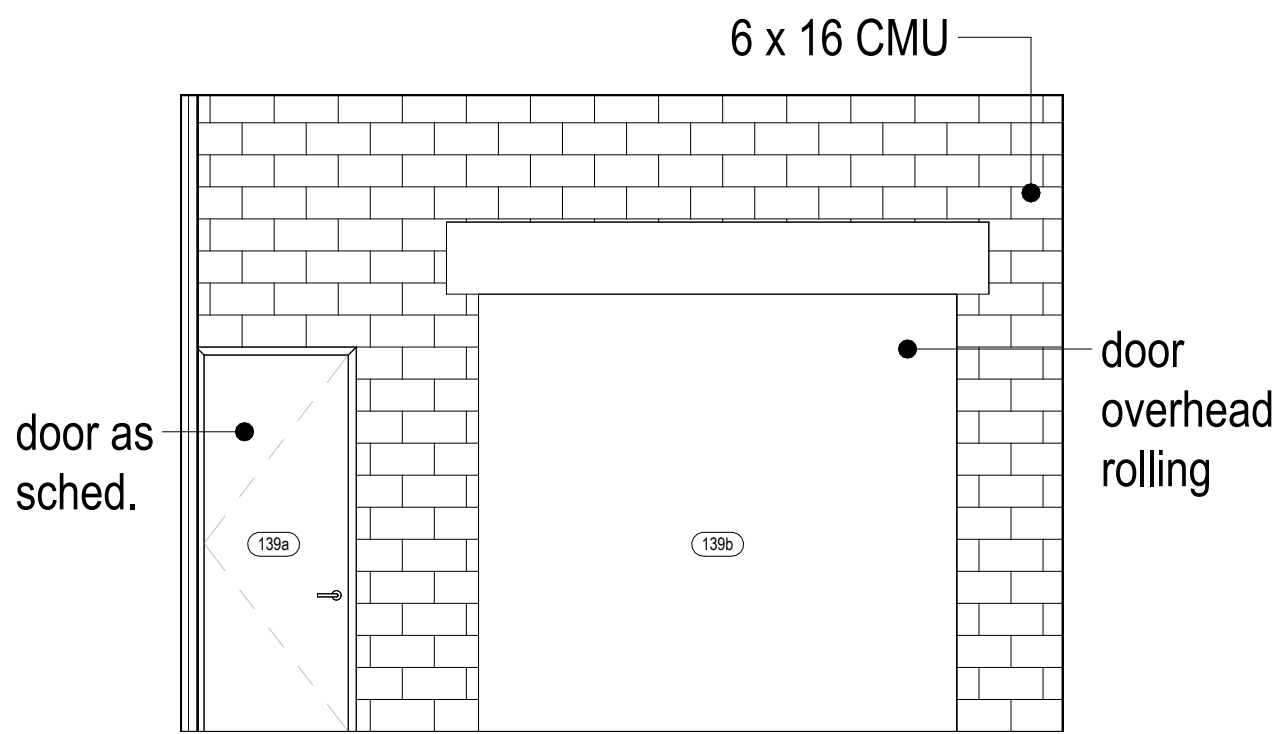


6 139 - Back of House - West
1/4" = 1'-0"

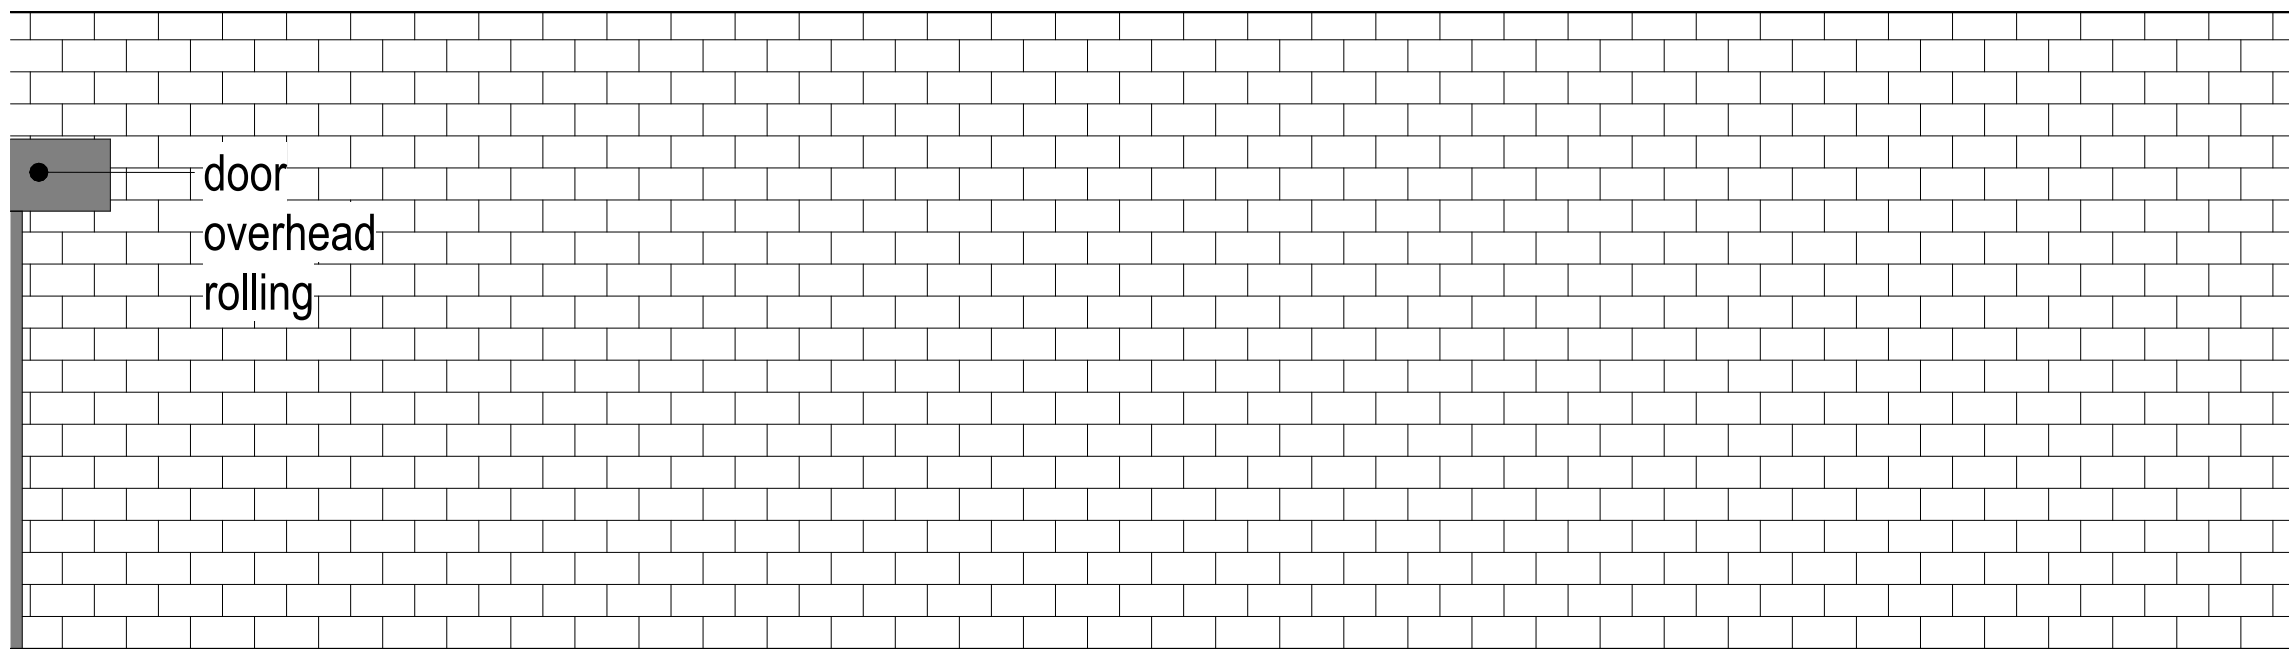


5 139 - Back of House - North
1/4" = 1'-0"

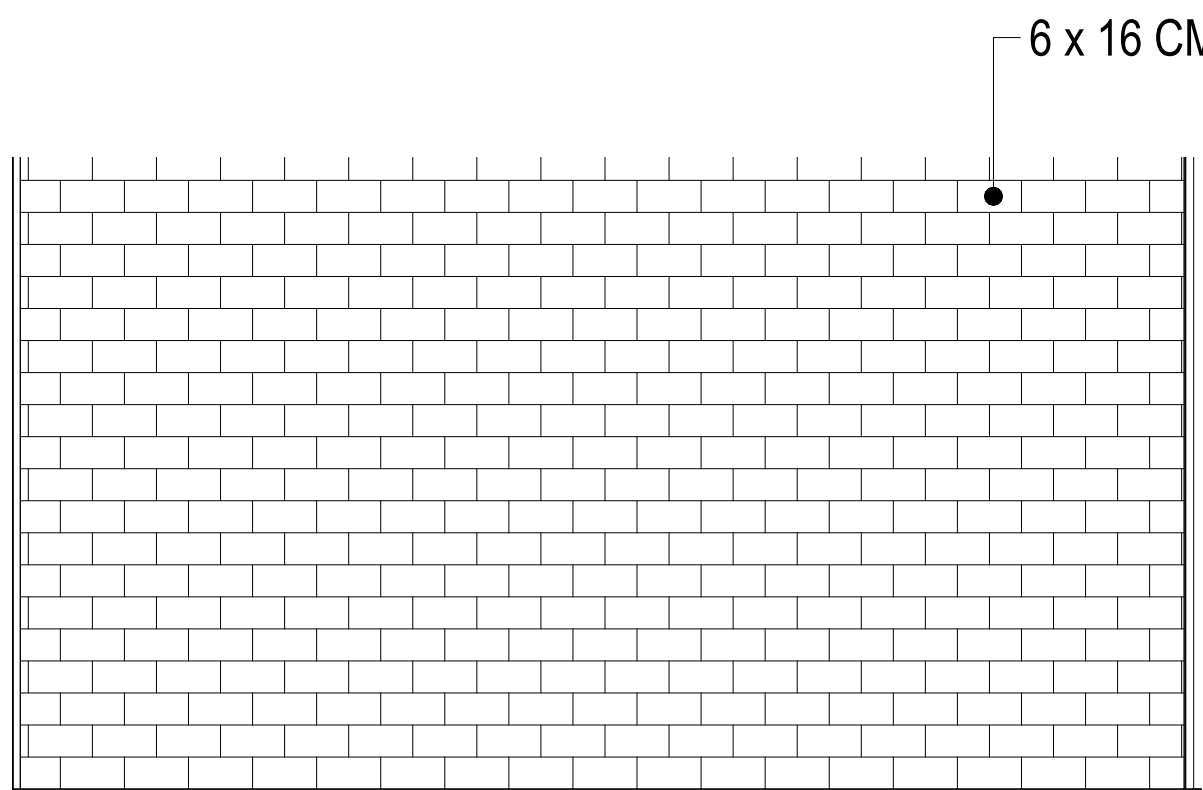


4 138 - Ski/Storage Room - East
1/4" = 1'-0"

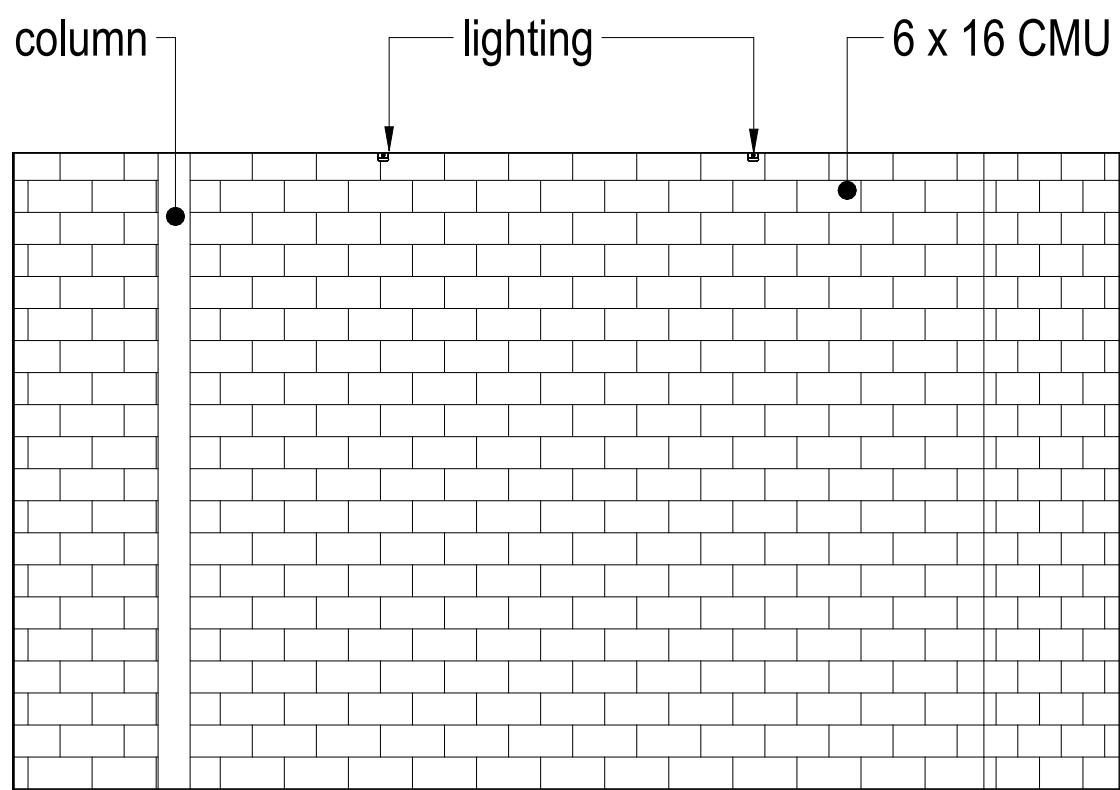

3 138 - Ski/Storage Room - South
1/4" = 1'-0"

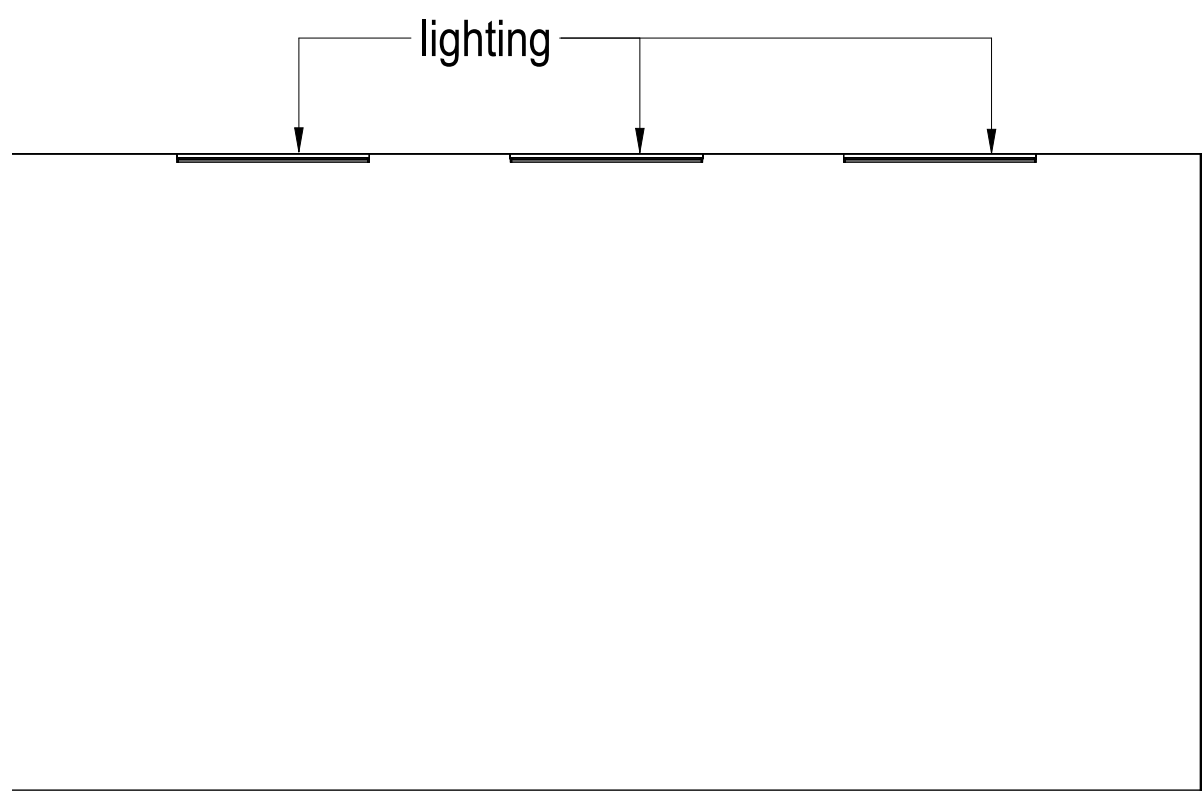

2 138 - Ski/Storage Room - West
1/4" = 1'-0"

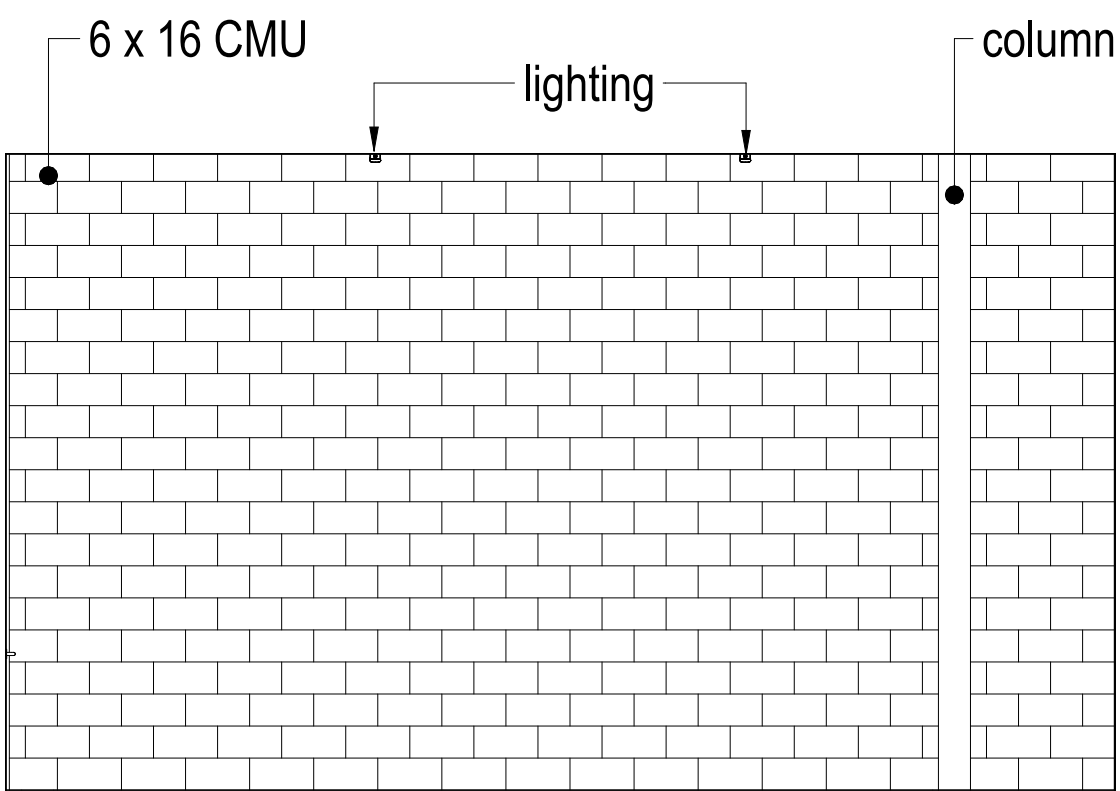

1 138 - Ski/Storage Room - North
1/4" = 1'-0"

Project Number
2202

Project Title
Belmont Skating &
Sports Facility

297 Concord Ave,
Belmont, MA 02478

Drawing Title
Interior Elevations

15% Construction
Documents

Date/Issued For
10.10.2023

NOT FOR
CONSTRUCTION

Scale
1/4" = 1'-0"

Drawn By
Author

Drawing Number

A-411