



SCAN OF HISTORIC INCINERATOR DRAWINGS
SCALE: NOT TO SCALE

NOTE:
Presented on this sheet are electronic scans of existing building plans. These plans were previously prepared by others and have been reduced in size for reproduction purposes. Engineer assumes no responsibility, nor makes any claim, as to the accuracy or clarity of these reproduced drawings and the actual condition of the building. The Contractor shall investigate and assure himself of the work to be performed, and verify the existing building conditions. These drawings are provided for informational purposes only, in an effort to provide the Contractor with available information. The Contractor shall, at his own risk, use these drawings for developing his bid. The original drawing is available for review at the Contractor's request.

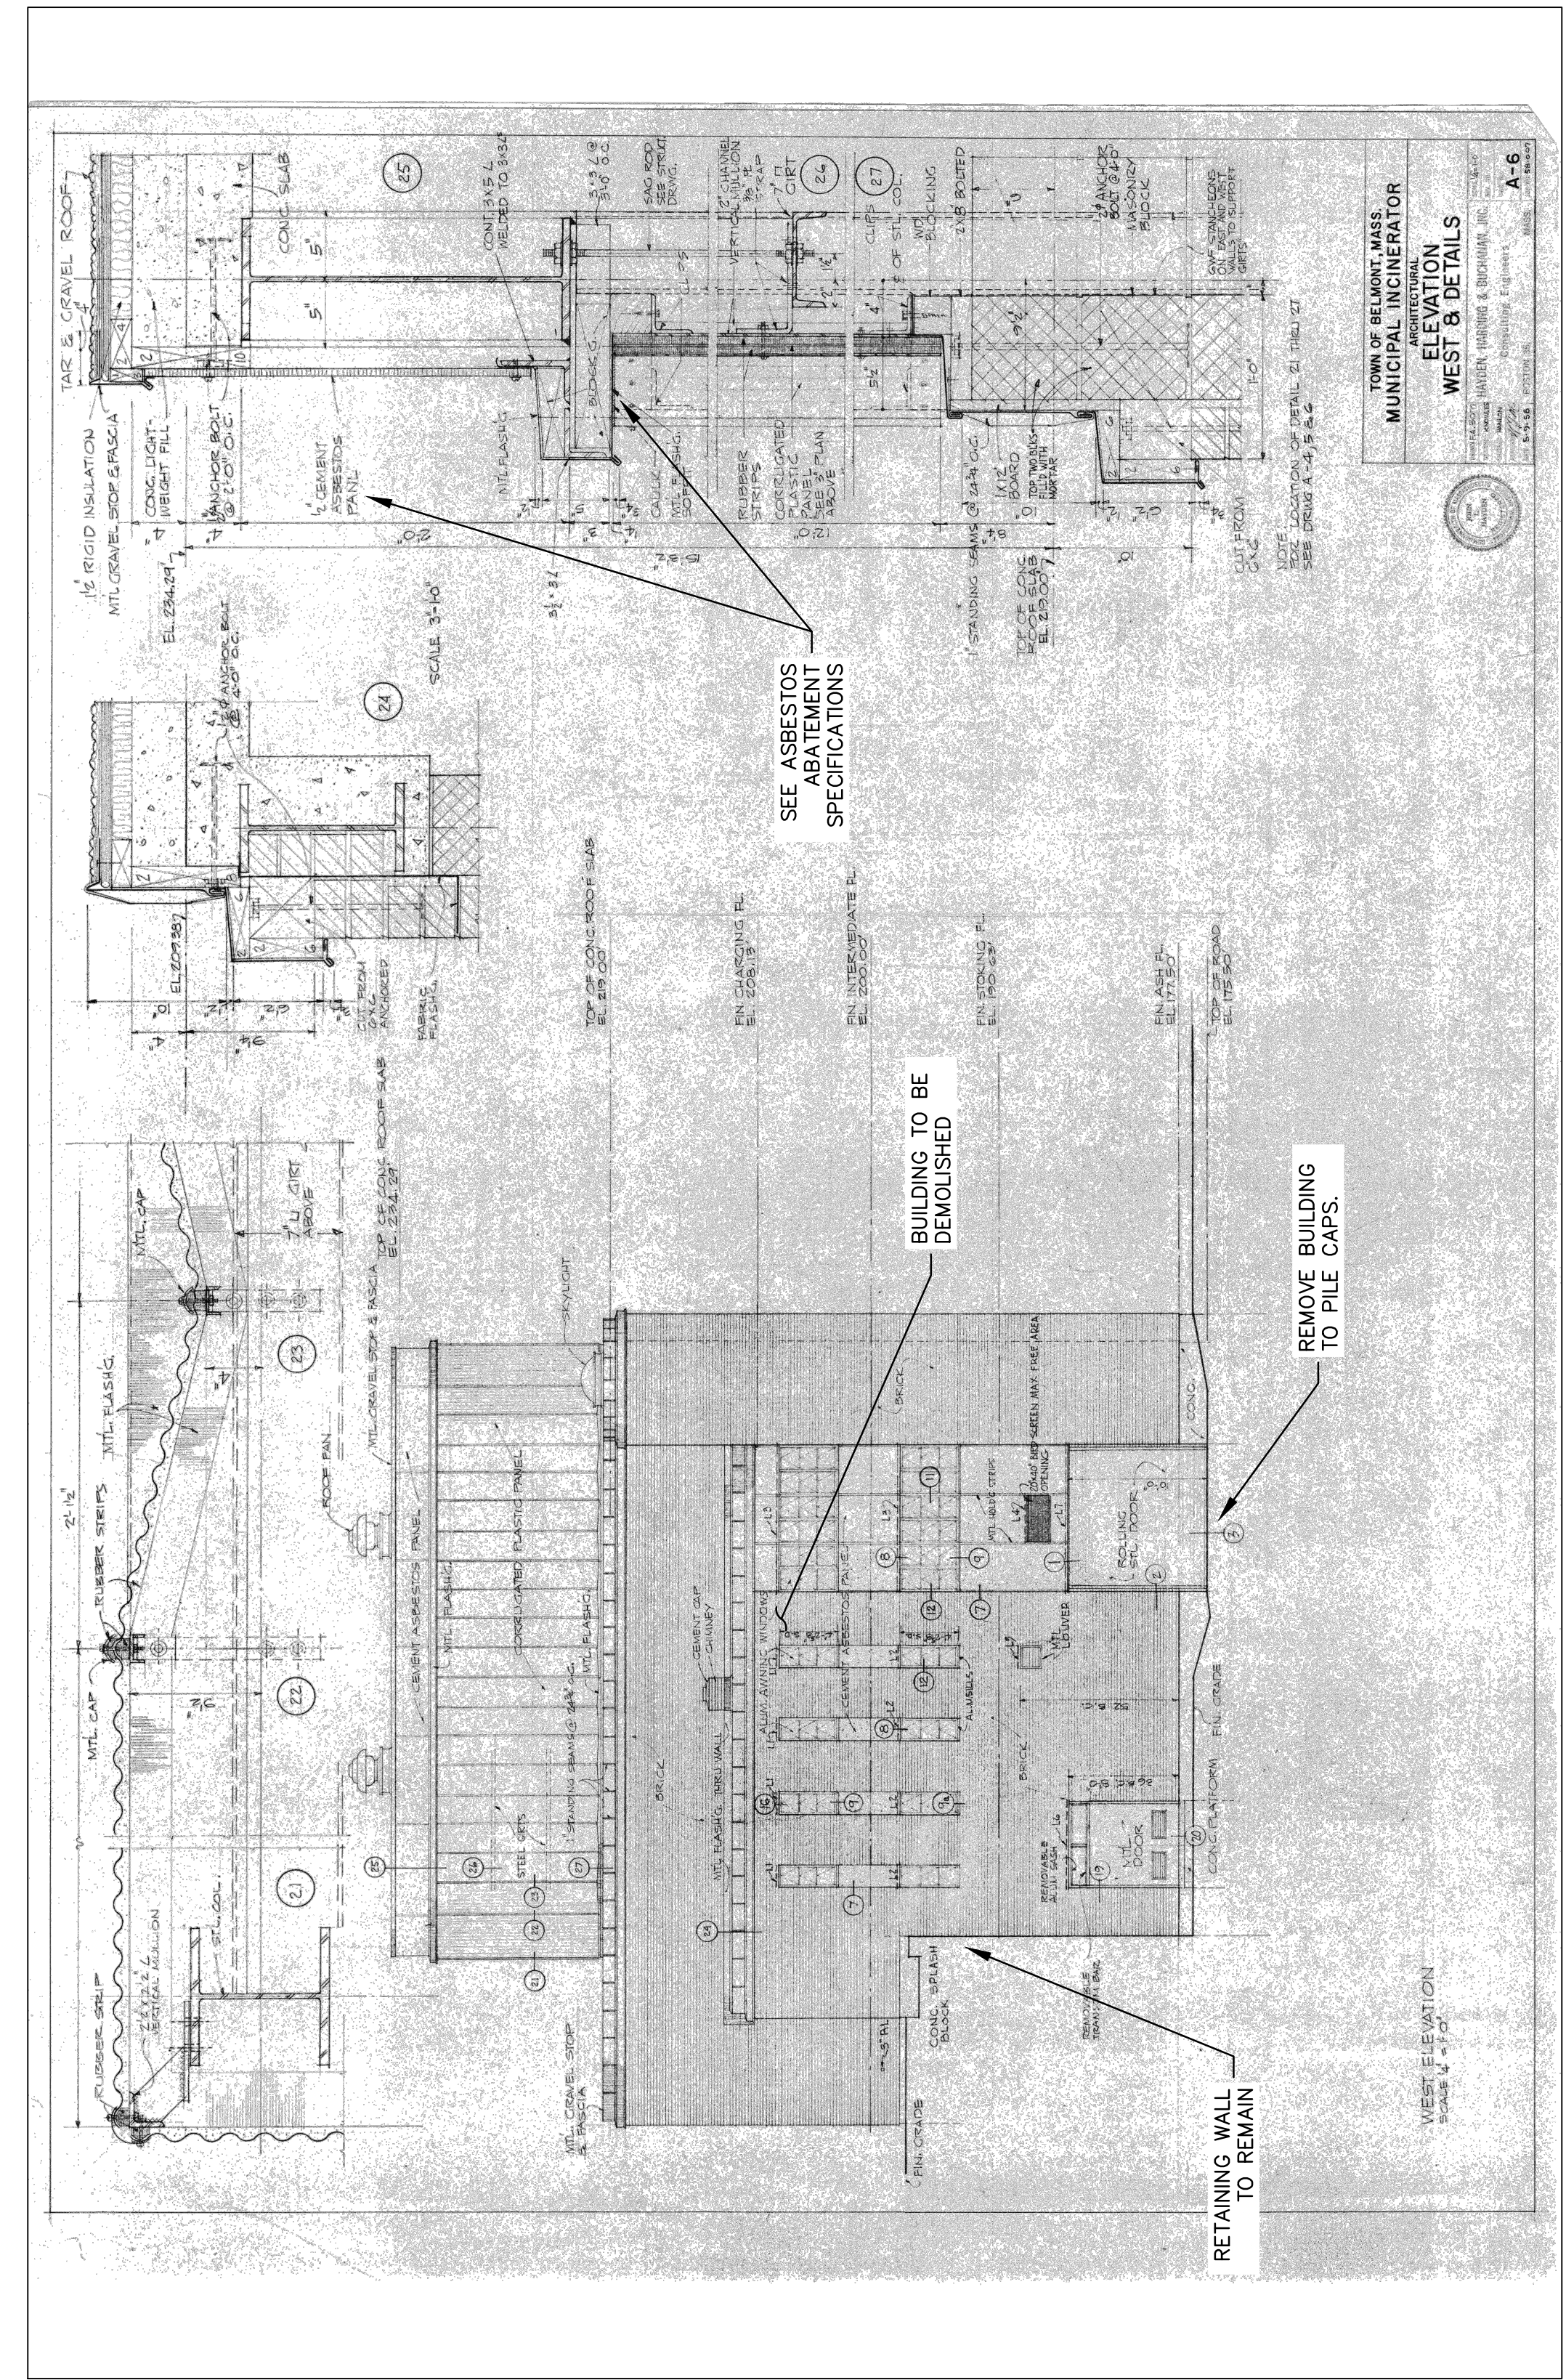


SCAN OF HISTORIC INCINERATOR DRAWINGS
SCALE: NOT TO SCALE

- GENERAL NOTES:**
- SOURCE OF HISTORIC INCINERATOR DRAWINGS IS FROM DESIGN PLANS ENTITLED "TOWN OF BELMONT, MASS. MUNICIPAL INCINERATOR" PREPARED BY HAYDEN, HARDEN, AND BUCHANAN IN MAY 1958. SOURCE OF DATUM FOR ELEVATIONS SHOWN ON 1958 DRAWINGS IS UNKNOWN.
 - SEE SHEET D-03, DEMOLITION NOTE 11 REQUIRING CONTRACTOR TO SUBMIT ABATEMENT AND DEMOLITION PLAN TO ENGINEER FOR REVIEW AND APPROVAL PRIOR TO STARTING WORK.

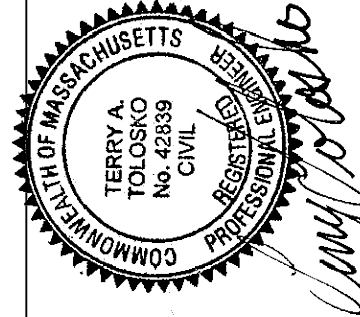


ISSUED FOR CONSERVATION COMMISSION APPROVAL	
PROJECT NO.	XX
DRAWN BY	RDC
CHECKED BY	TAT
FILE NAME	NO.
	DESCRIPTION
	REVISIONS
	DATE

BELMONT INCINERATOR DEMOLITION
INCINERATOR DEMOLITION
BELMONT, MA
SCANS OF HISTORIC PLANS #2

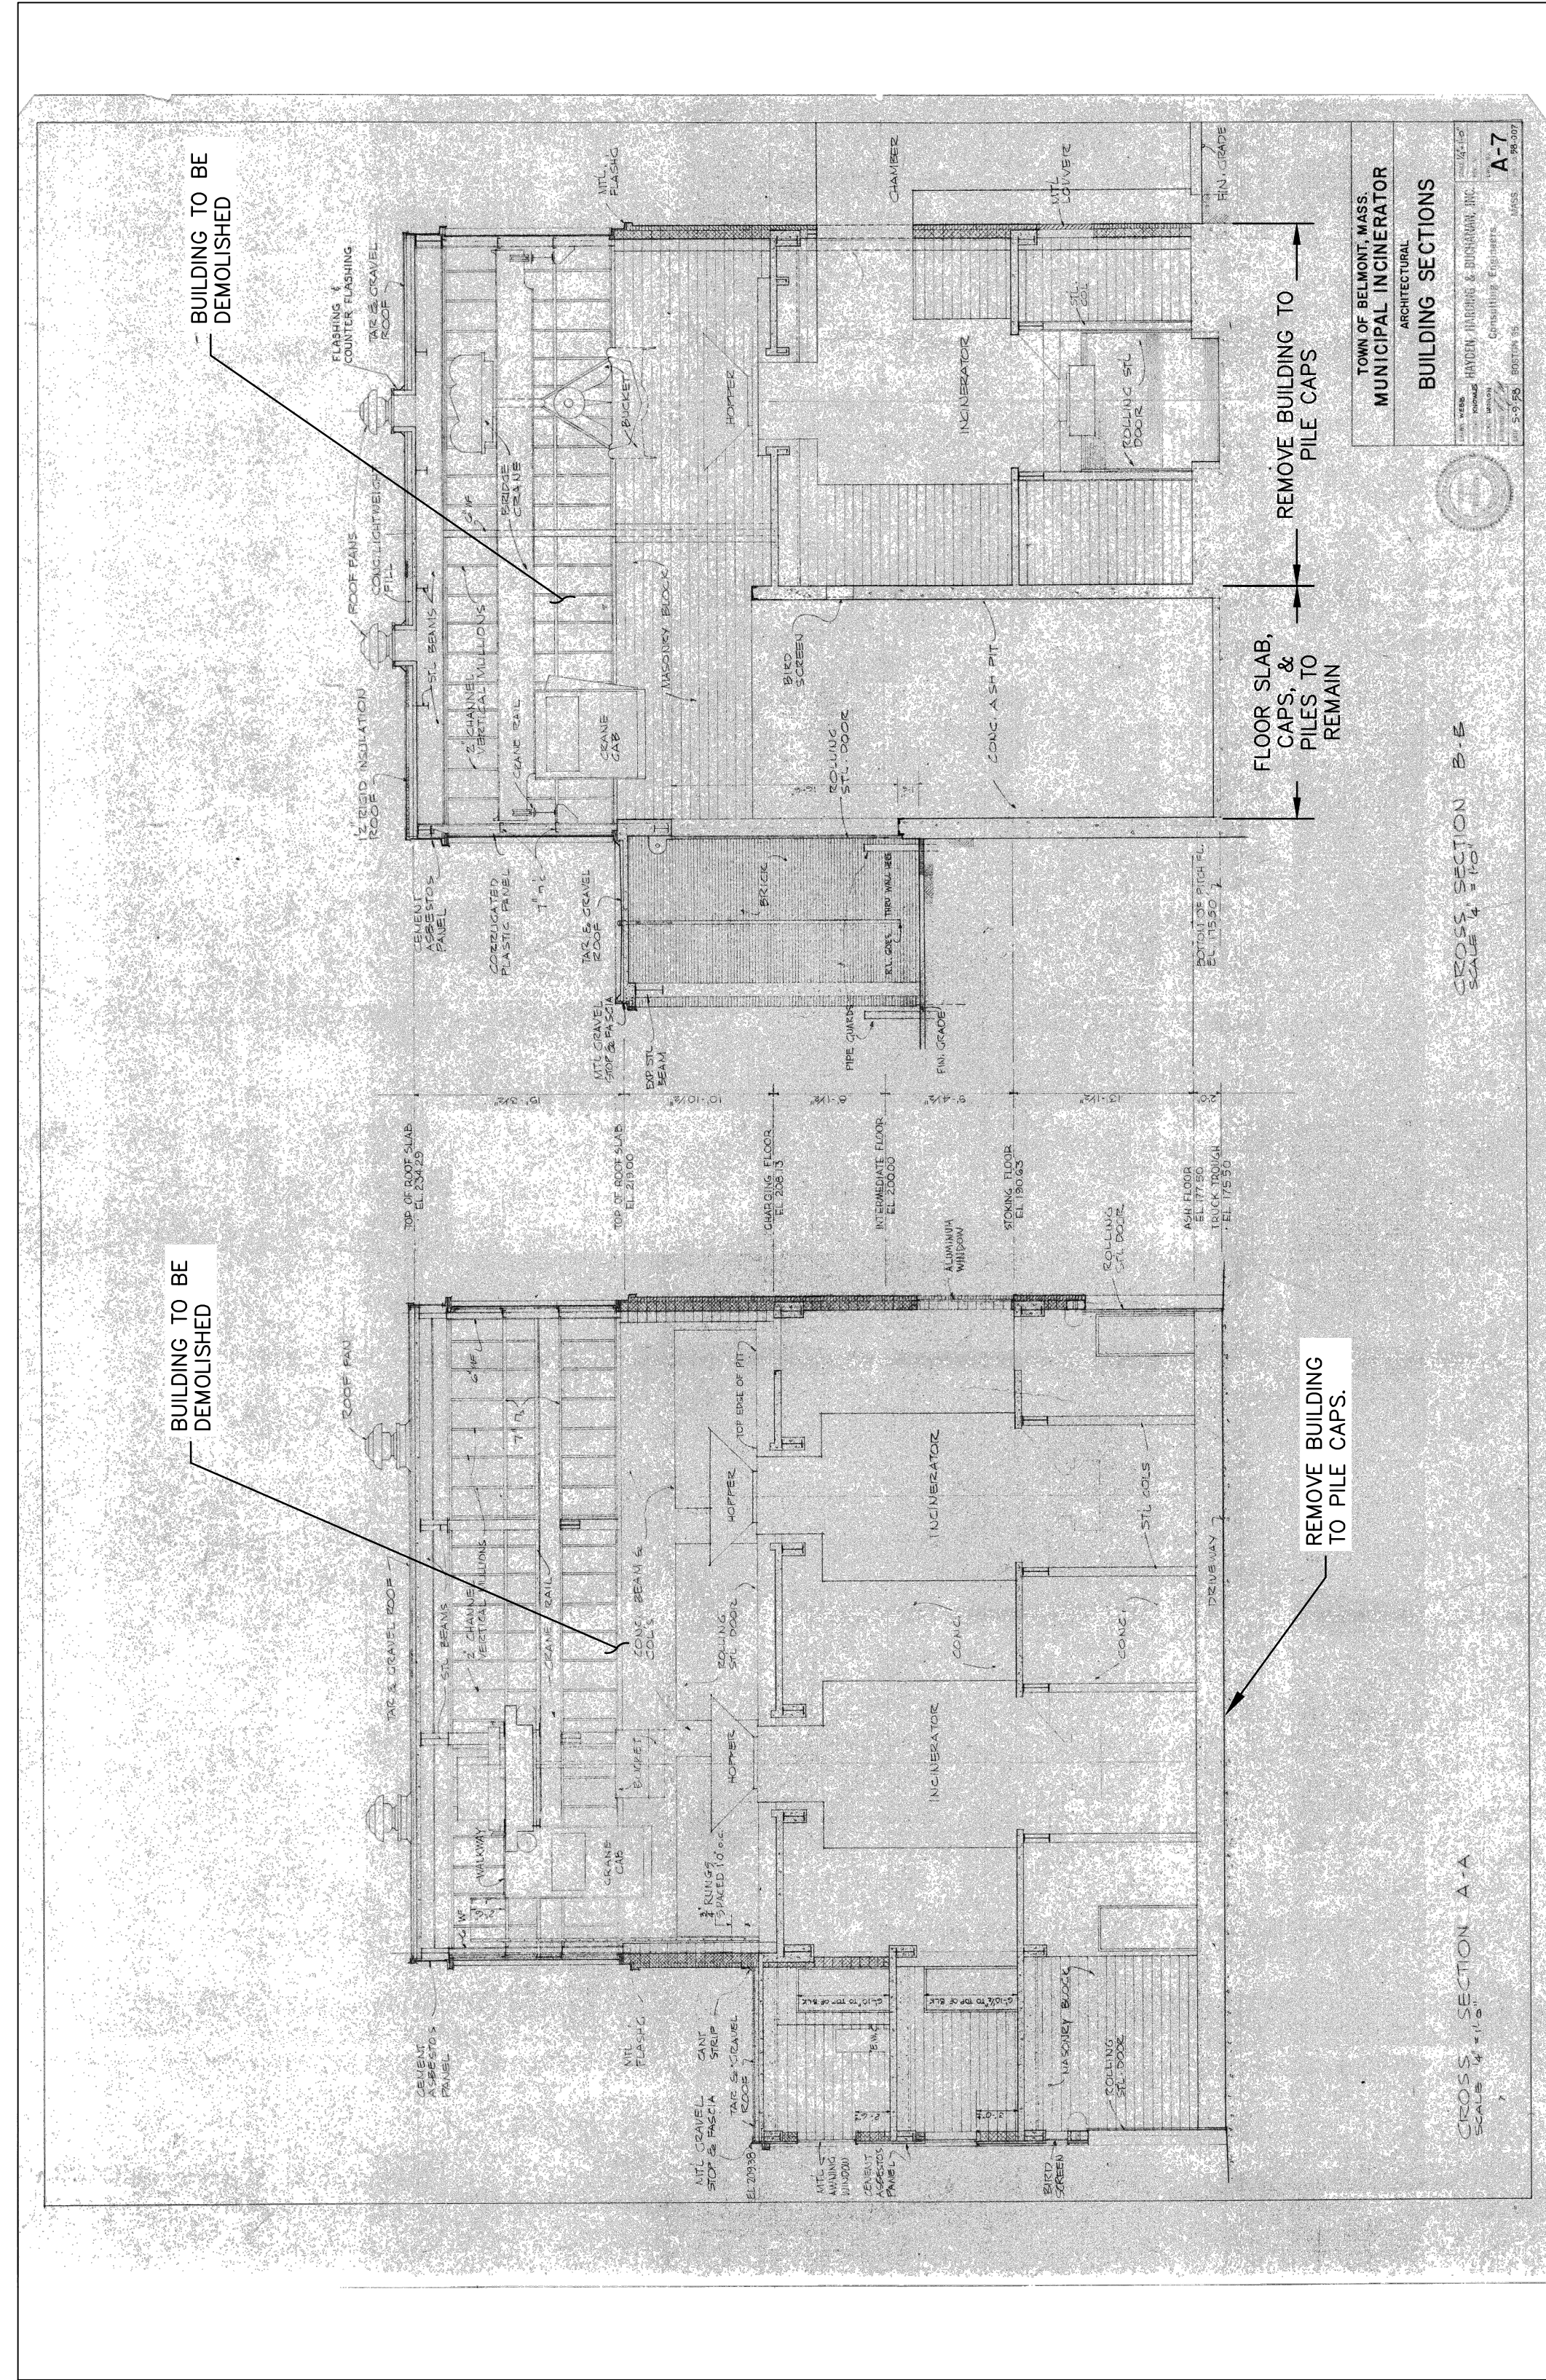

SCAN OF HISTORIC INCINERATOR DRAWINGS
SCALE: NOT TO SCALE

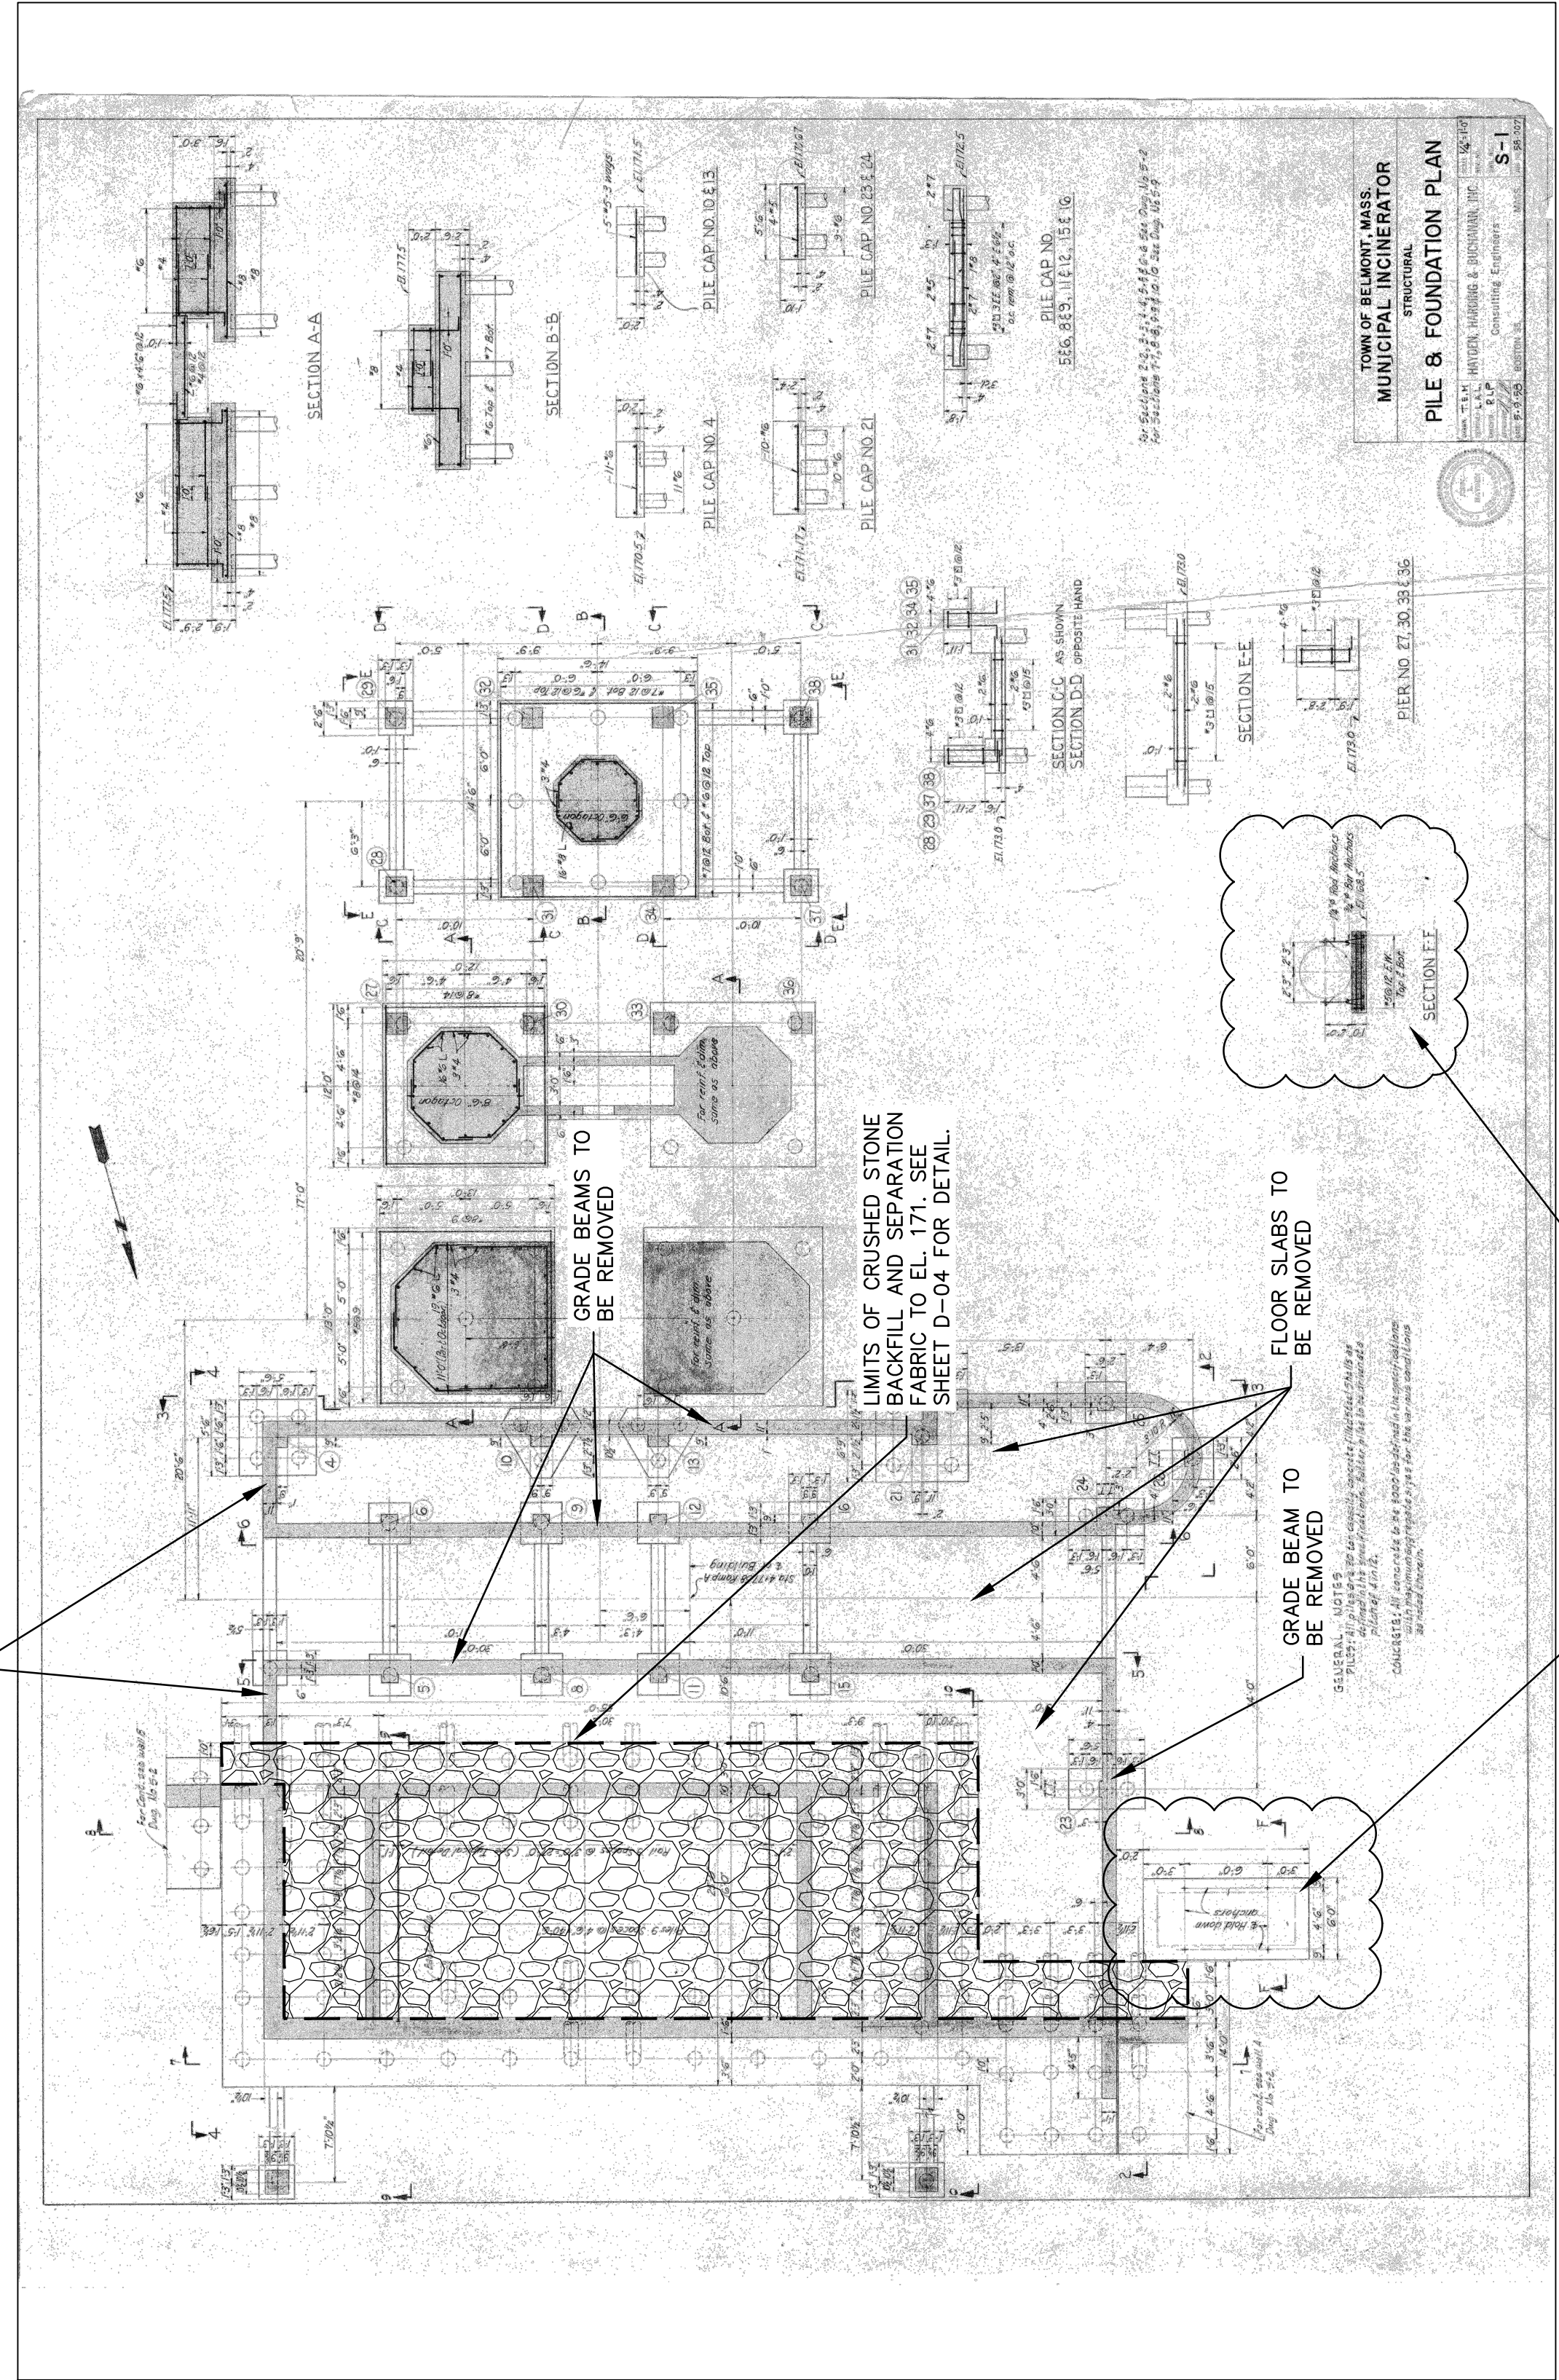


SCAN OF HISTORIC INCINERATOR DRAWINGS
SCALE: NOT TO SCALE

NOTE:

Presented on this sheet are electronic scans of existing building plans. These plans were previously prepared by others and have been reduced in size for reproduction purposes. Engineer assumes no responsibility, nor makes any claim, as to the accuracy or clarity of these reproduced drawings and the actual condition of the building. The Contractor shall investigate and assure himself of the work to be performed, and verify the existing building conditions. These drawings are provided for informational purposes only, in an effort to provide the Contractor with available information. The Contractor shall, at his own risk, use these drawings for developing his bid. The original drawing is available for review at the Contractor's request.


GENERAL NOTES:

- SOURCE OF HISTORIC INCINERATOR DRAWINGS IS FROM DESIGN PLANS ENTITLED "TOWN OF BELMONT, MASS. MUNICIPAL INCINERATOR" PREPARED BY HAYDEN, HARDEN, AND BUCHANON IN MAY 1958. SOURCE OF DATUM FOR ELEVATIONS SHOWN ON 1958 DRAWINGS IS UNKNOWN.
- SEE SHEET D-03, DEMOLITION NOTE 11 REQUIRING CONTRACTOR TO SUBMIT ABATEMENT AND DEMOLITION PLAN TO ENGINEER FOR REVIEW AND APPROVAL PRIOR TO STARTING WORK.

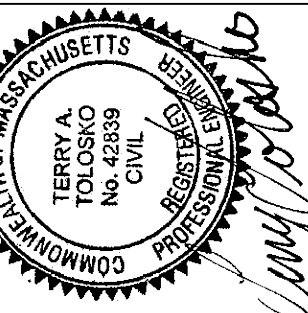


ISSUED FOR CONSERVATION COMMISSION APPROVAL		REVISIONS	
PROJECT NO.	NO.	DESCRIPTION	DATE
XX			
R0C			
TAT			
FILE NAME			

BELMONT INCINERATOR DEMOLITION
 INCINERATOR DEMOLITION
 BELMONT, MA
 SCANS OF HISTORIC PLANS #3

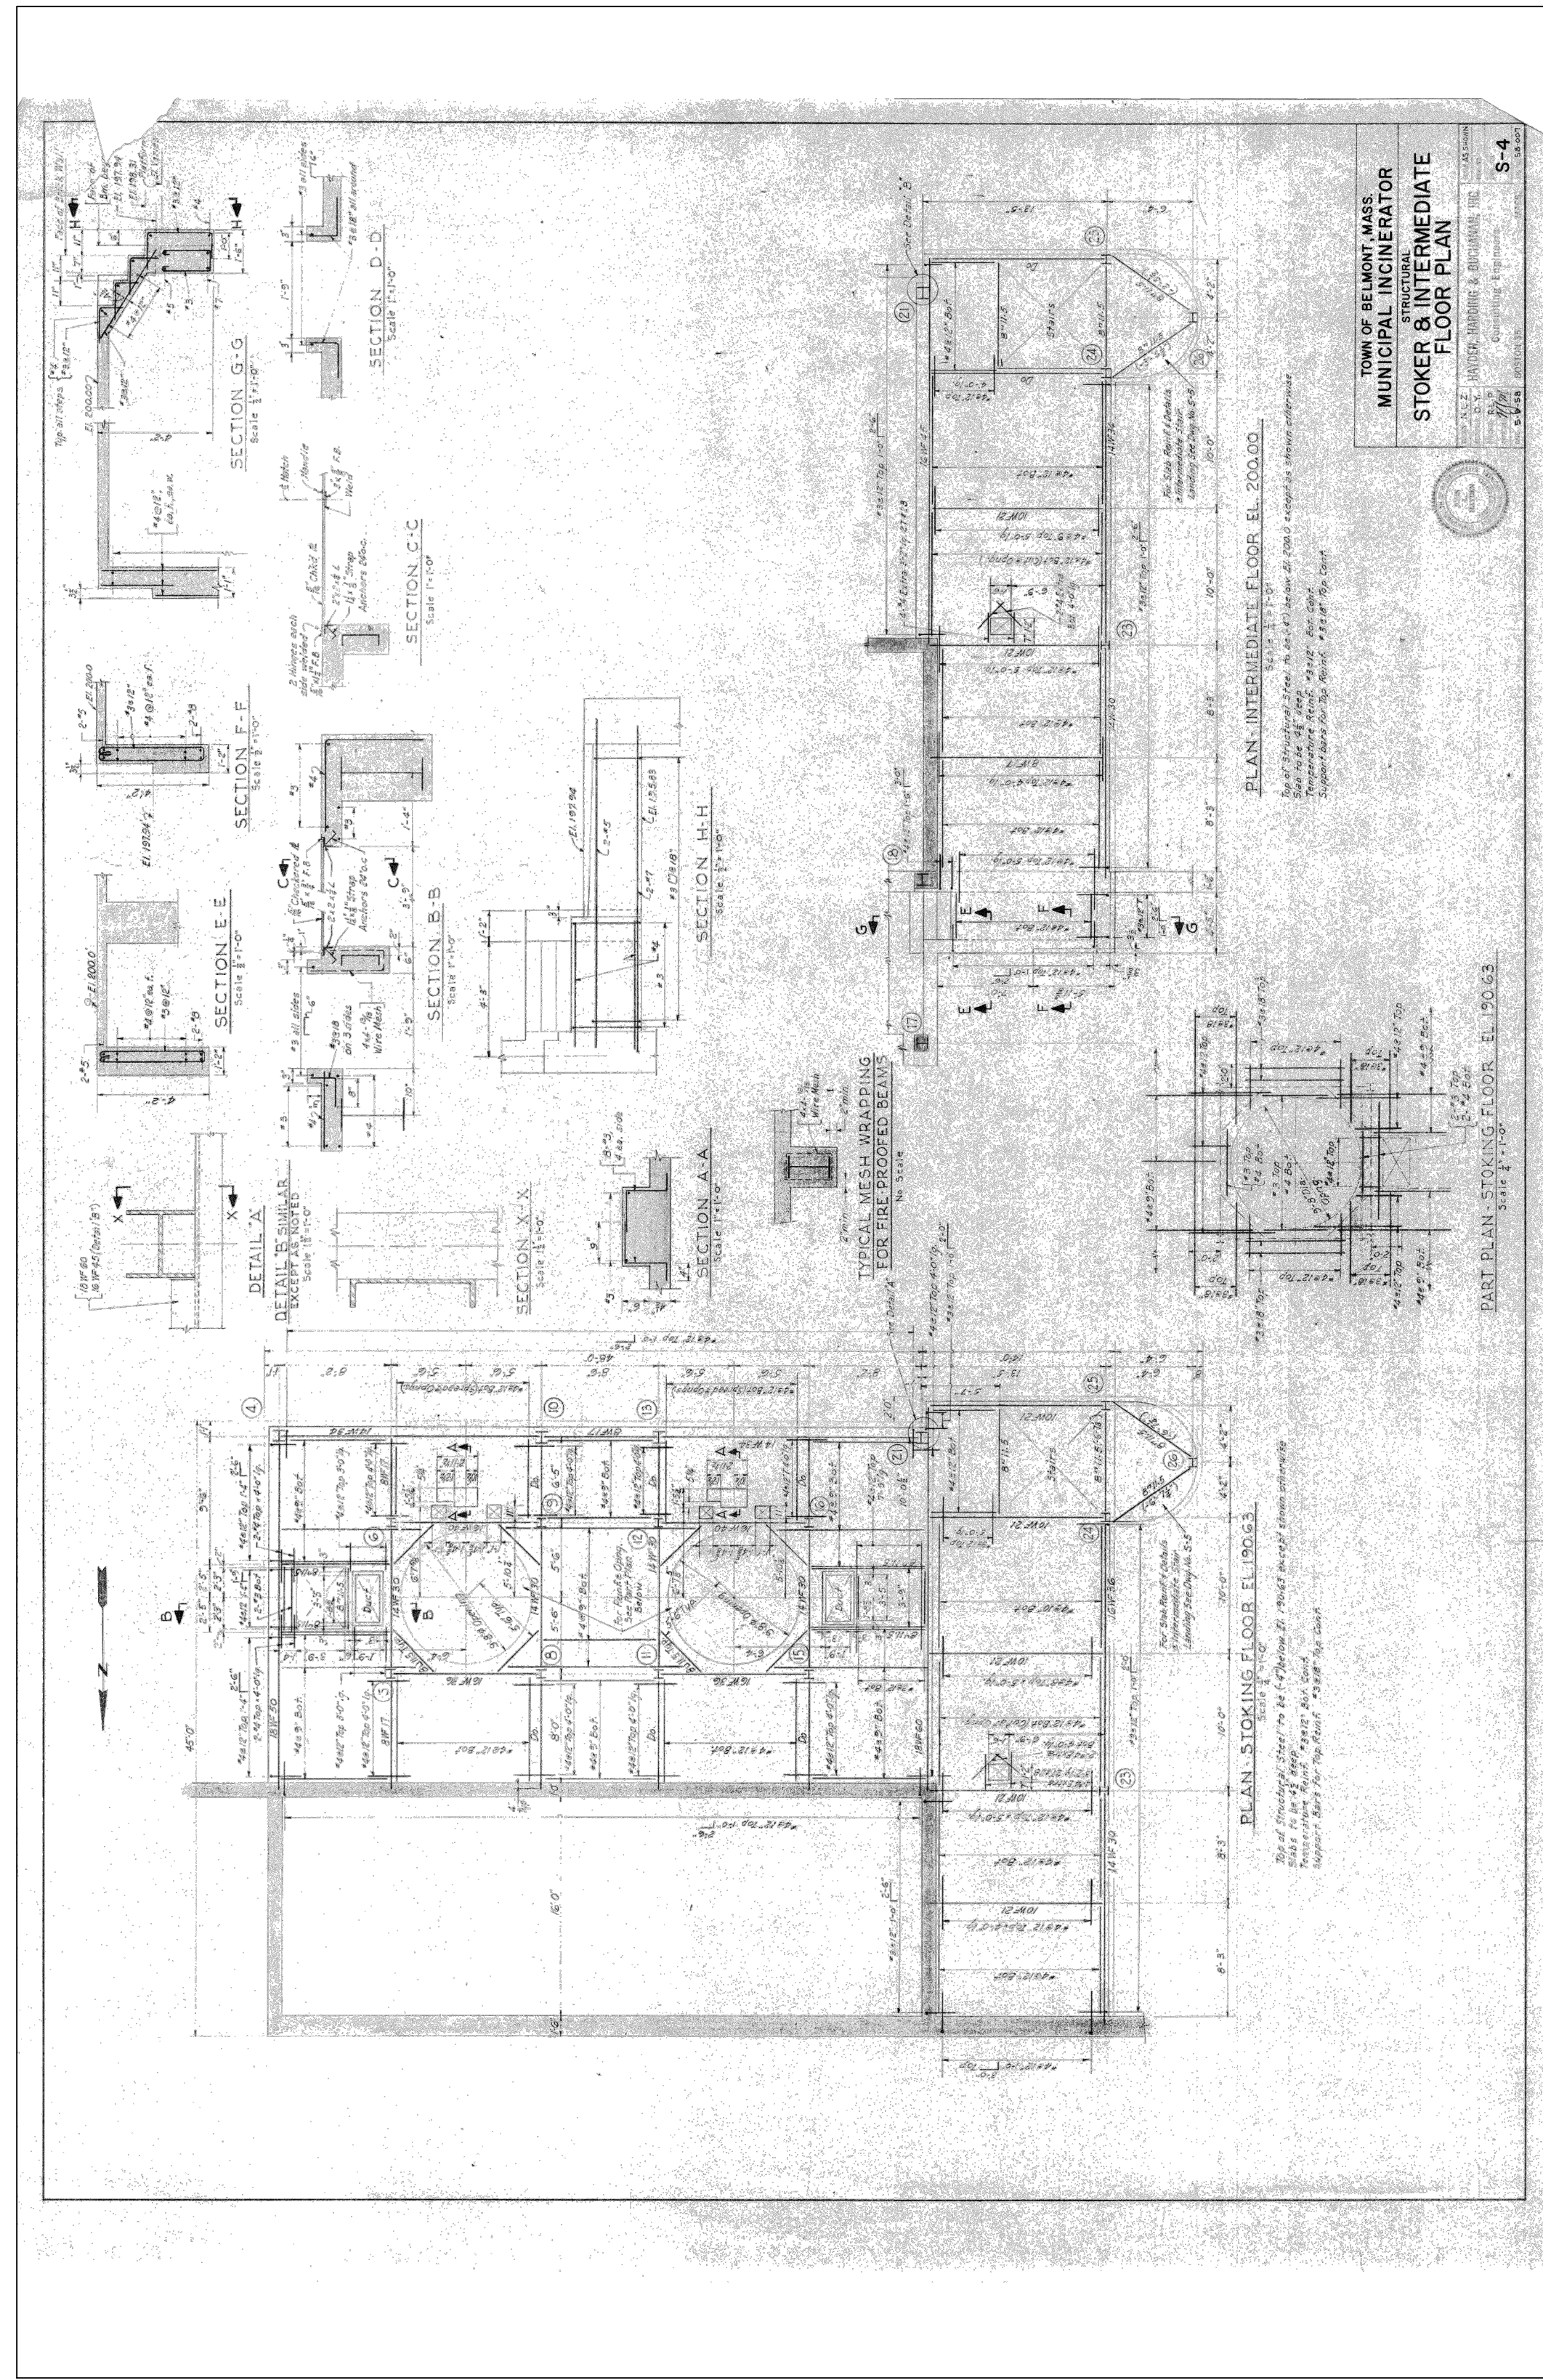

SCAN OF HISTORIC INCINERATOR DRAWINGS
SCALE: NOT TO SCALE

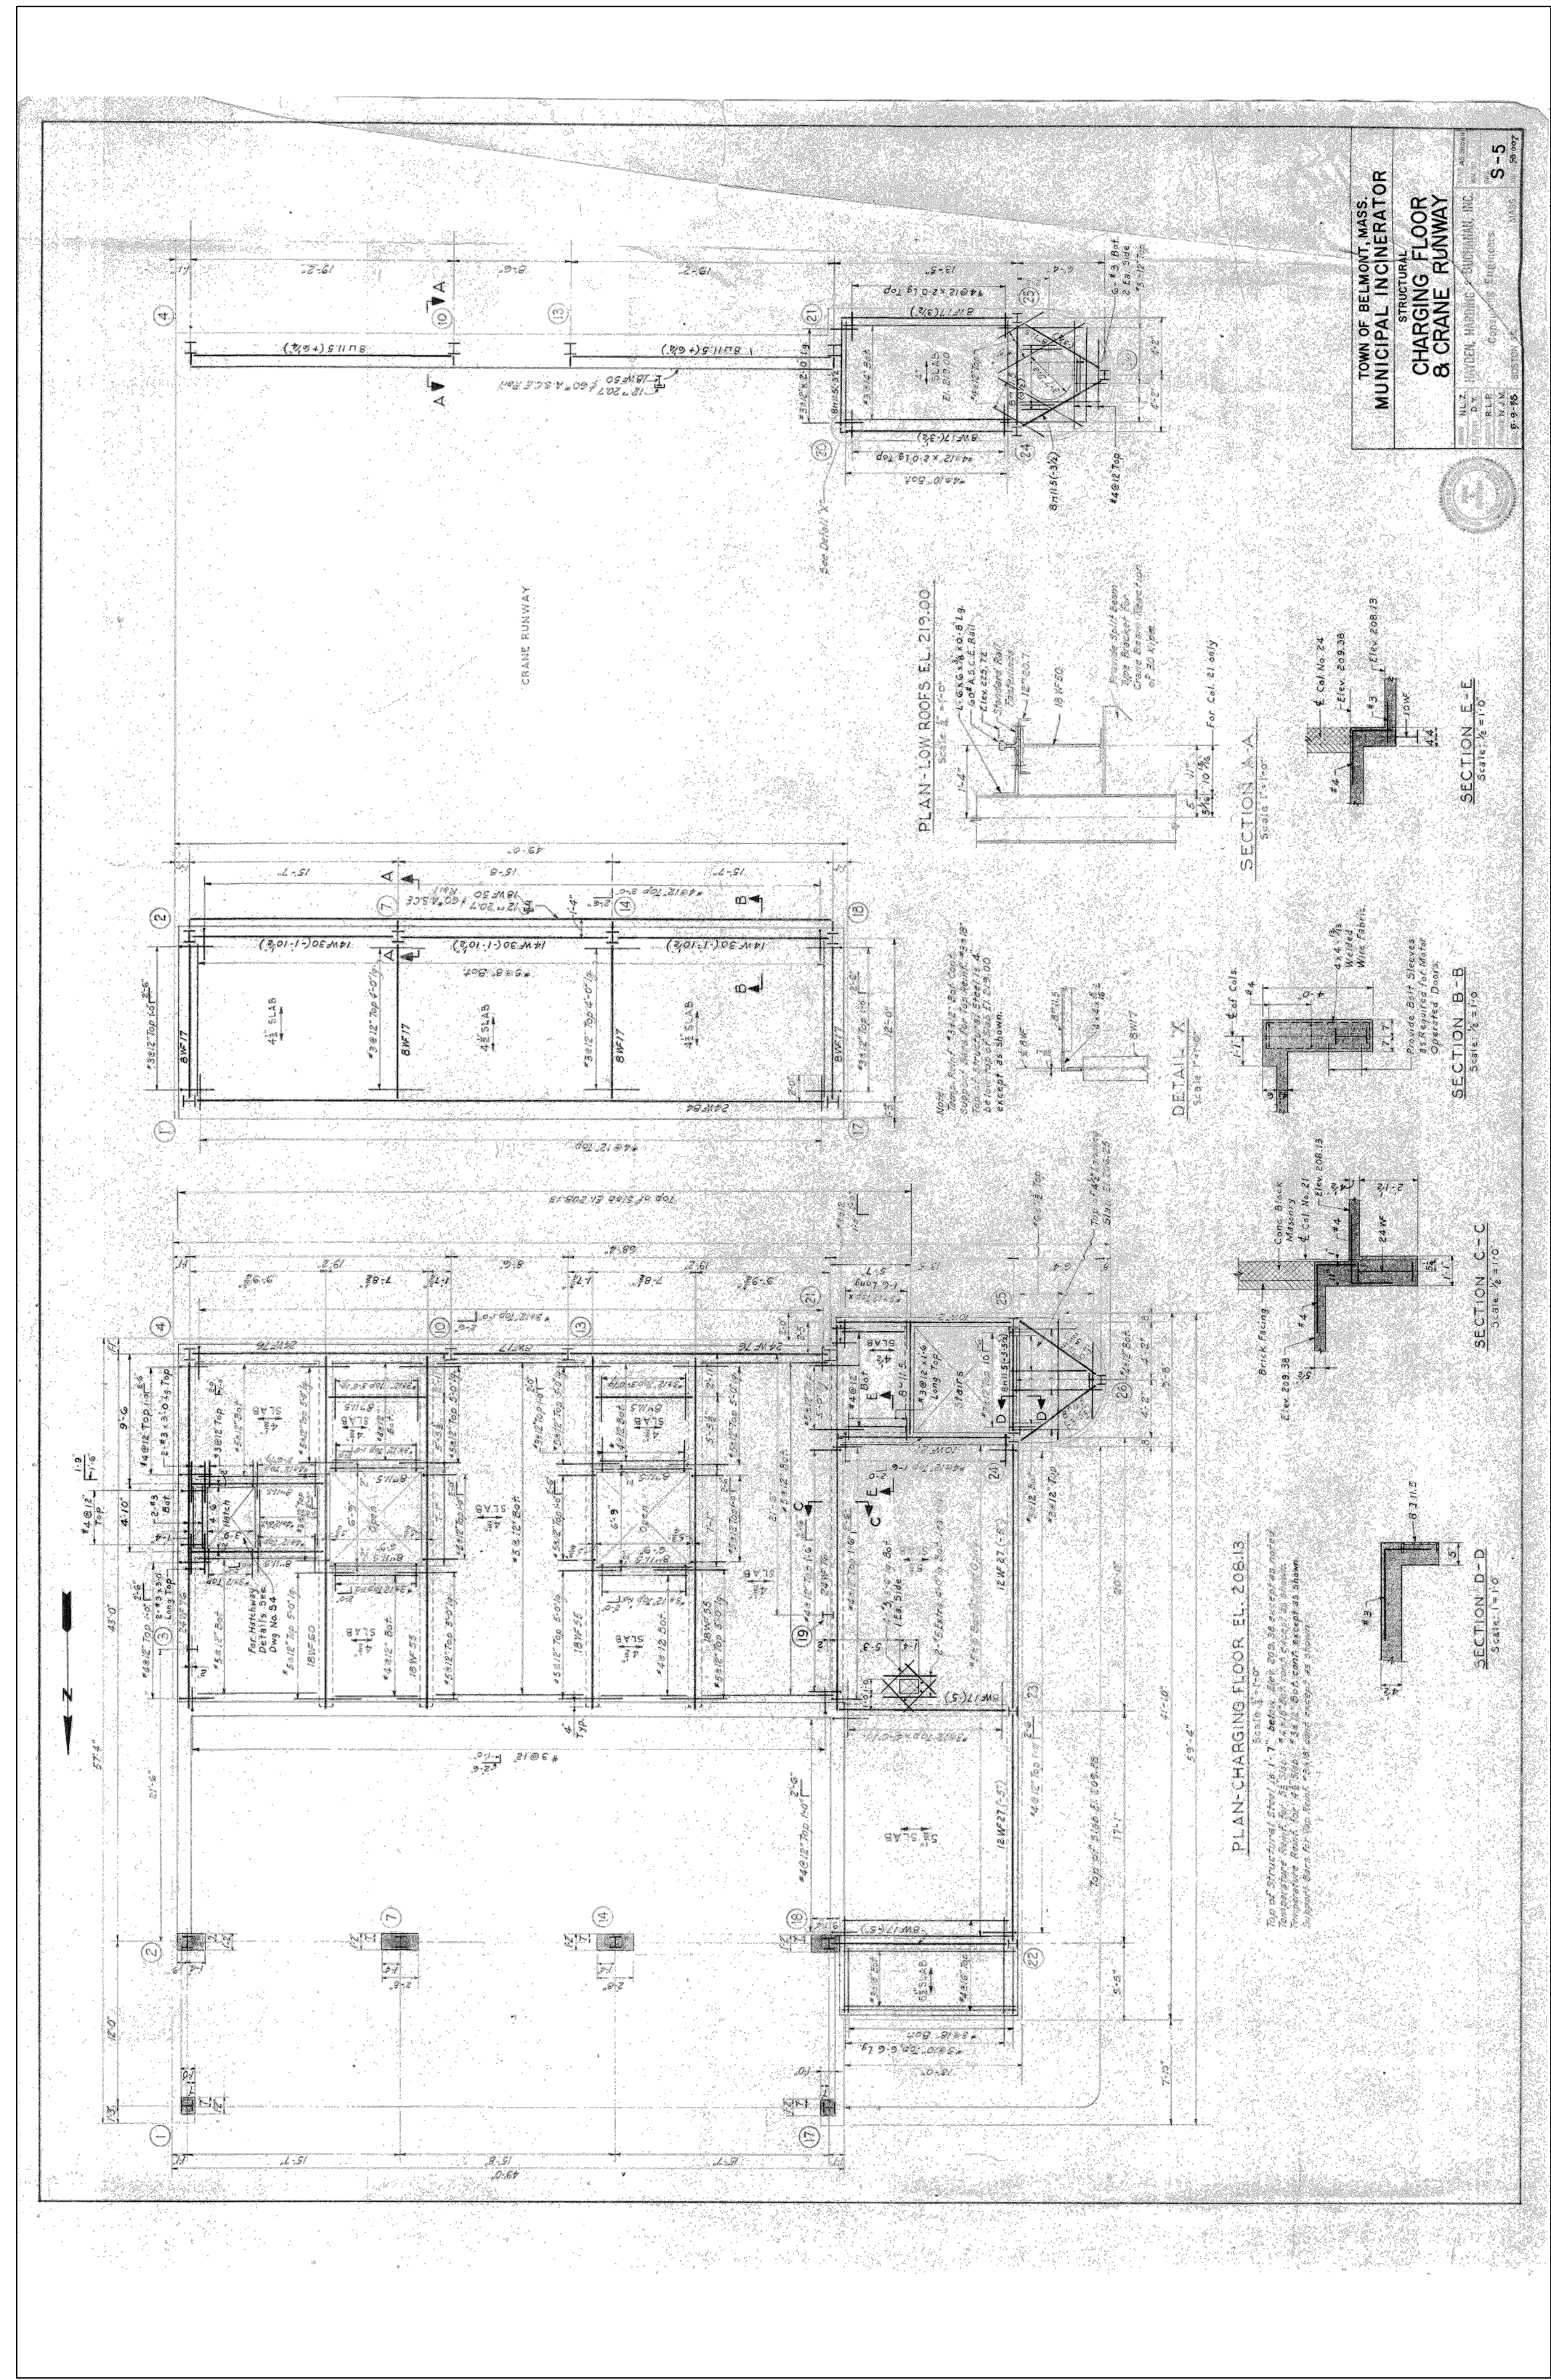



SCAN OF HISTORIC INCINERATOR DRAWINGS
SCALE: NOT TO SCALE

NOTE:

Presented on this sheet are electronic scans of existing building plans. These plans were previously prepared by others and have been reduced in size for reproduction purposes. Engineer assumes no responsibility, nor makes any claim, as to the accuracy or clarity of these reproduced drawings and the actual condition of the building. The Contractor shall investigate and assure himself of the work to be performed, and verify the existing building conditions. These drawings are provided for informational purposes only, in an effort to provide the Contractor with available information. The Contractor shall, at his own risk, use these drawings for developing his bid. The original drawing is available for review at the Contractor's request.

GENERAL NOTES:


1. SOURCE OF HISTORIC INCINERATOR DRAWINGS IS FROM DESIGN PLANS ENTITLED "TOWN OF BELMONT, MASS. MUNICIPAL INCINERATOR" PREPARED BY HAYDEN, HARDEN, AND BUCHANAN IN MAY 1958. SOURCE OF DATUM FOR ELEVATIONS SHOWN ON 1958 DRAWINGS IS UNKNOWN.
2. SEE SHEET D-03, DEMOLITION NOTE 11 REQUIRING CONTRACTOR TO SUBMIT ABATEMENT AND DEMOLITION PLAN TO ENGINEER FOR REVIEW AND APPROVAL PRIOR TO STARTING WORK.

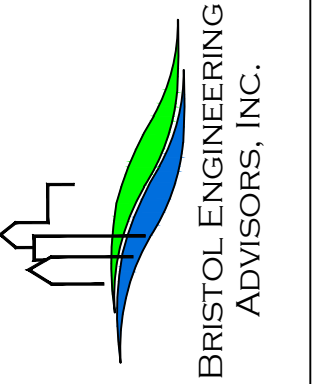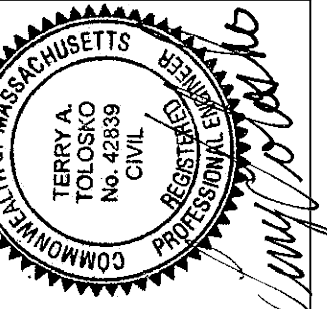

ISSUED FOR CONSERVATION COMMISSION APPROVAL		NO.		REVISIONS	
PROJECT NO.	XX				
DRAWN BY	ROC				
CHECKED BY	TAT				
FILE NAME					

BELMONT INCINERATOR DEMOLITION

INCINERATOR DEMOLITION
BELMONT, MA
SCANS OF HISTORIC PLANS #5

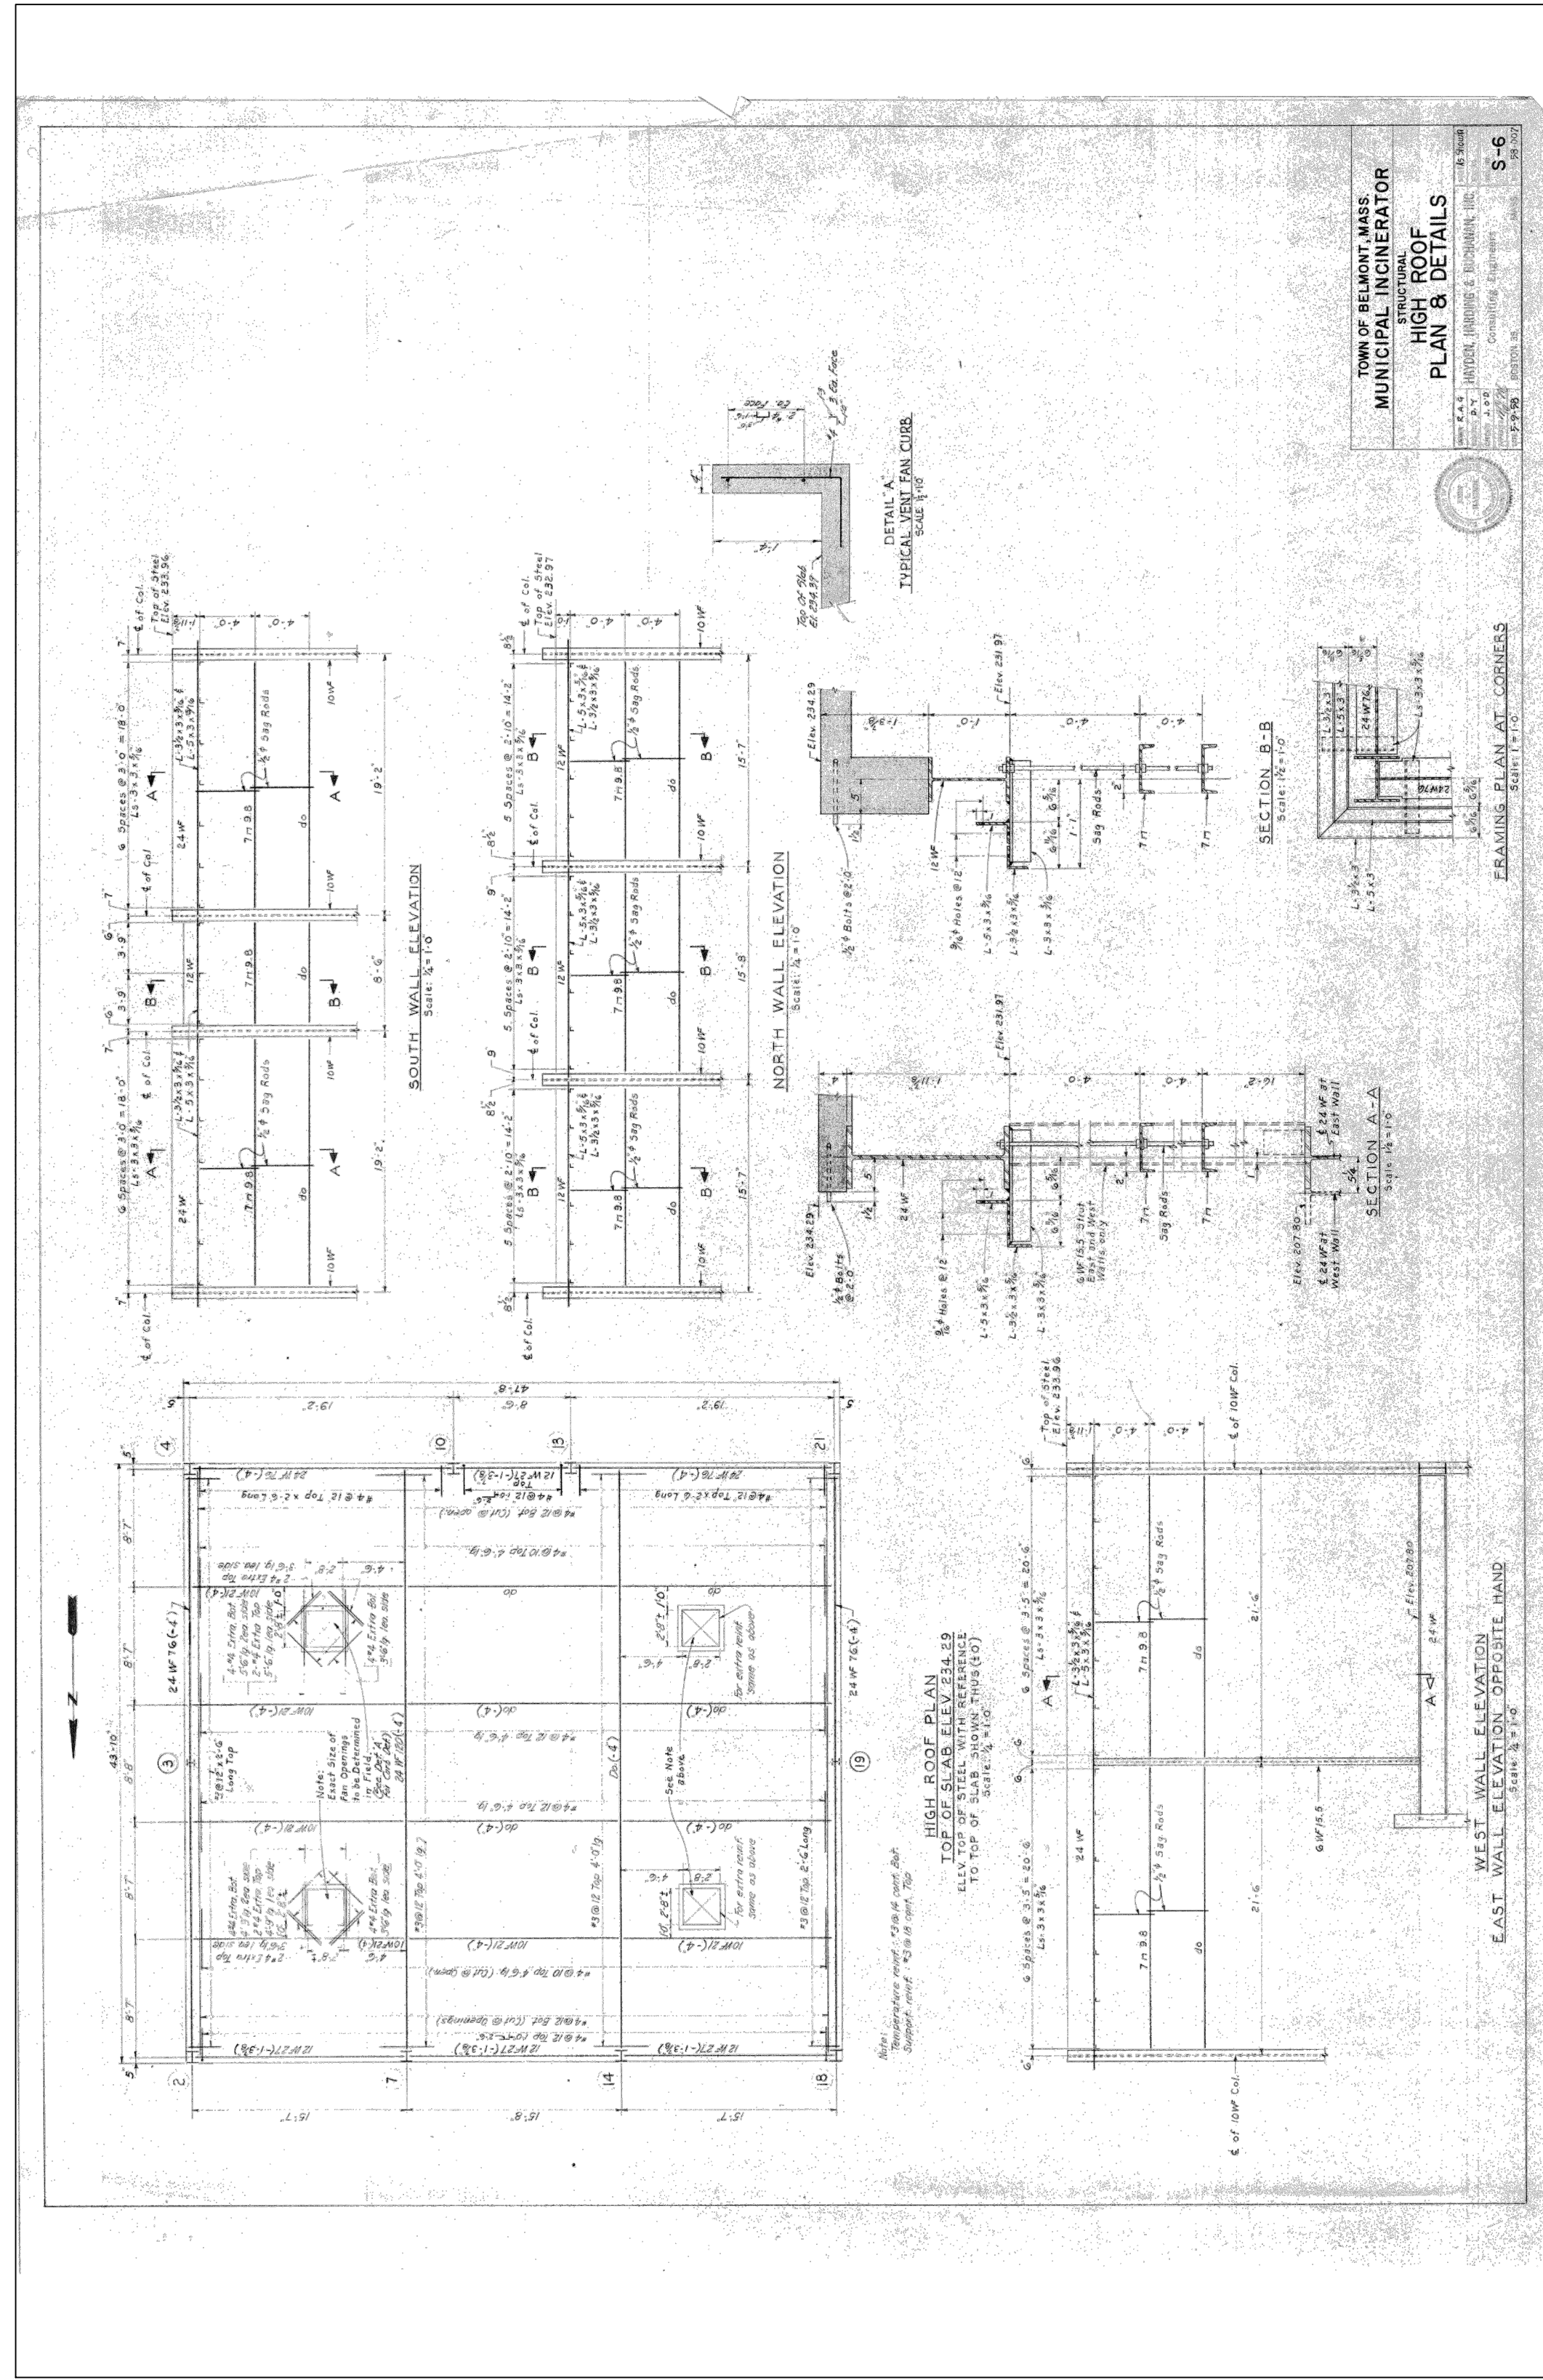


SCAN OF HISTORIC INCINERATOR DRAWINGS
SCALE: NOT TO SCALE

NOTE:

Presented on this sheet are electronic scans of existing building plans. These plans were previously prepared by others and have been reduced in size for reproduction purposes. Engineer assumes no responsibility, nor makes any claim, as to the accuracy or clarity of these reproduced drawings and the actual condition of the building. The Contractor shall investigate and assure himself of the work to be performed, and verify the existing building conditions. These drawings are provided for informational purposes only, in an effort to provide the Contractor with available information. The Contractor shall, at his own risk, use these drawings for developing his bid. The original drawing is available for review at the Contractor's request.

GENERAL NOTES:

- SOURCE OF HISTORIC INCINERATOR DRAWINGS IS FROM DESIGN PLANS ENTITLED "TOWN OF BELMONT, MASS. MUNICIPAL INCINERATOR" PREPARED BY HAYDEN, HARDEN, AND BUCHANON IN MAY 1958. SOURCE OF DATUM FOR ELEVATIONS SHOWN ON 1958 DRAWINGS IS UNKNOWN.
- SEE SHEET D-03, DEMOLITION NOTE 11 REQUIRING CONTRACTOR TO SUBMIT ABATEMENT AND DEMOLITION PLAN TO ENGINEER FOR REVIEW AND APPROVAL PRIOR TO STARTING WORK.

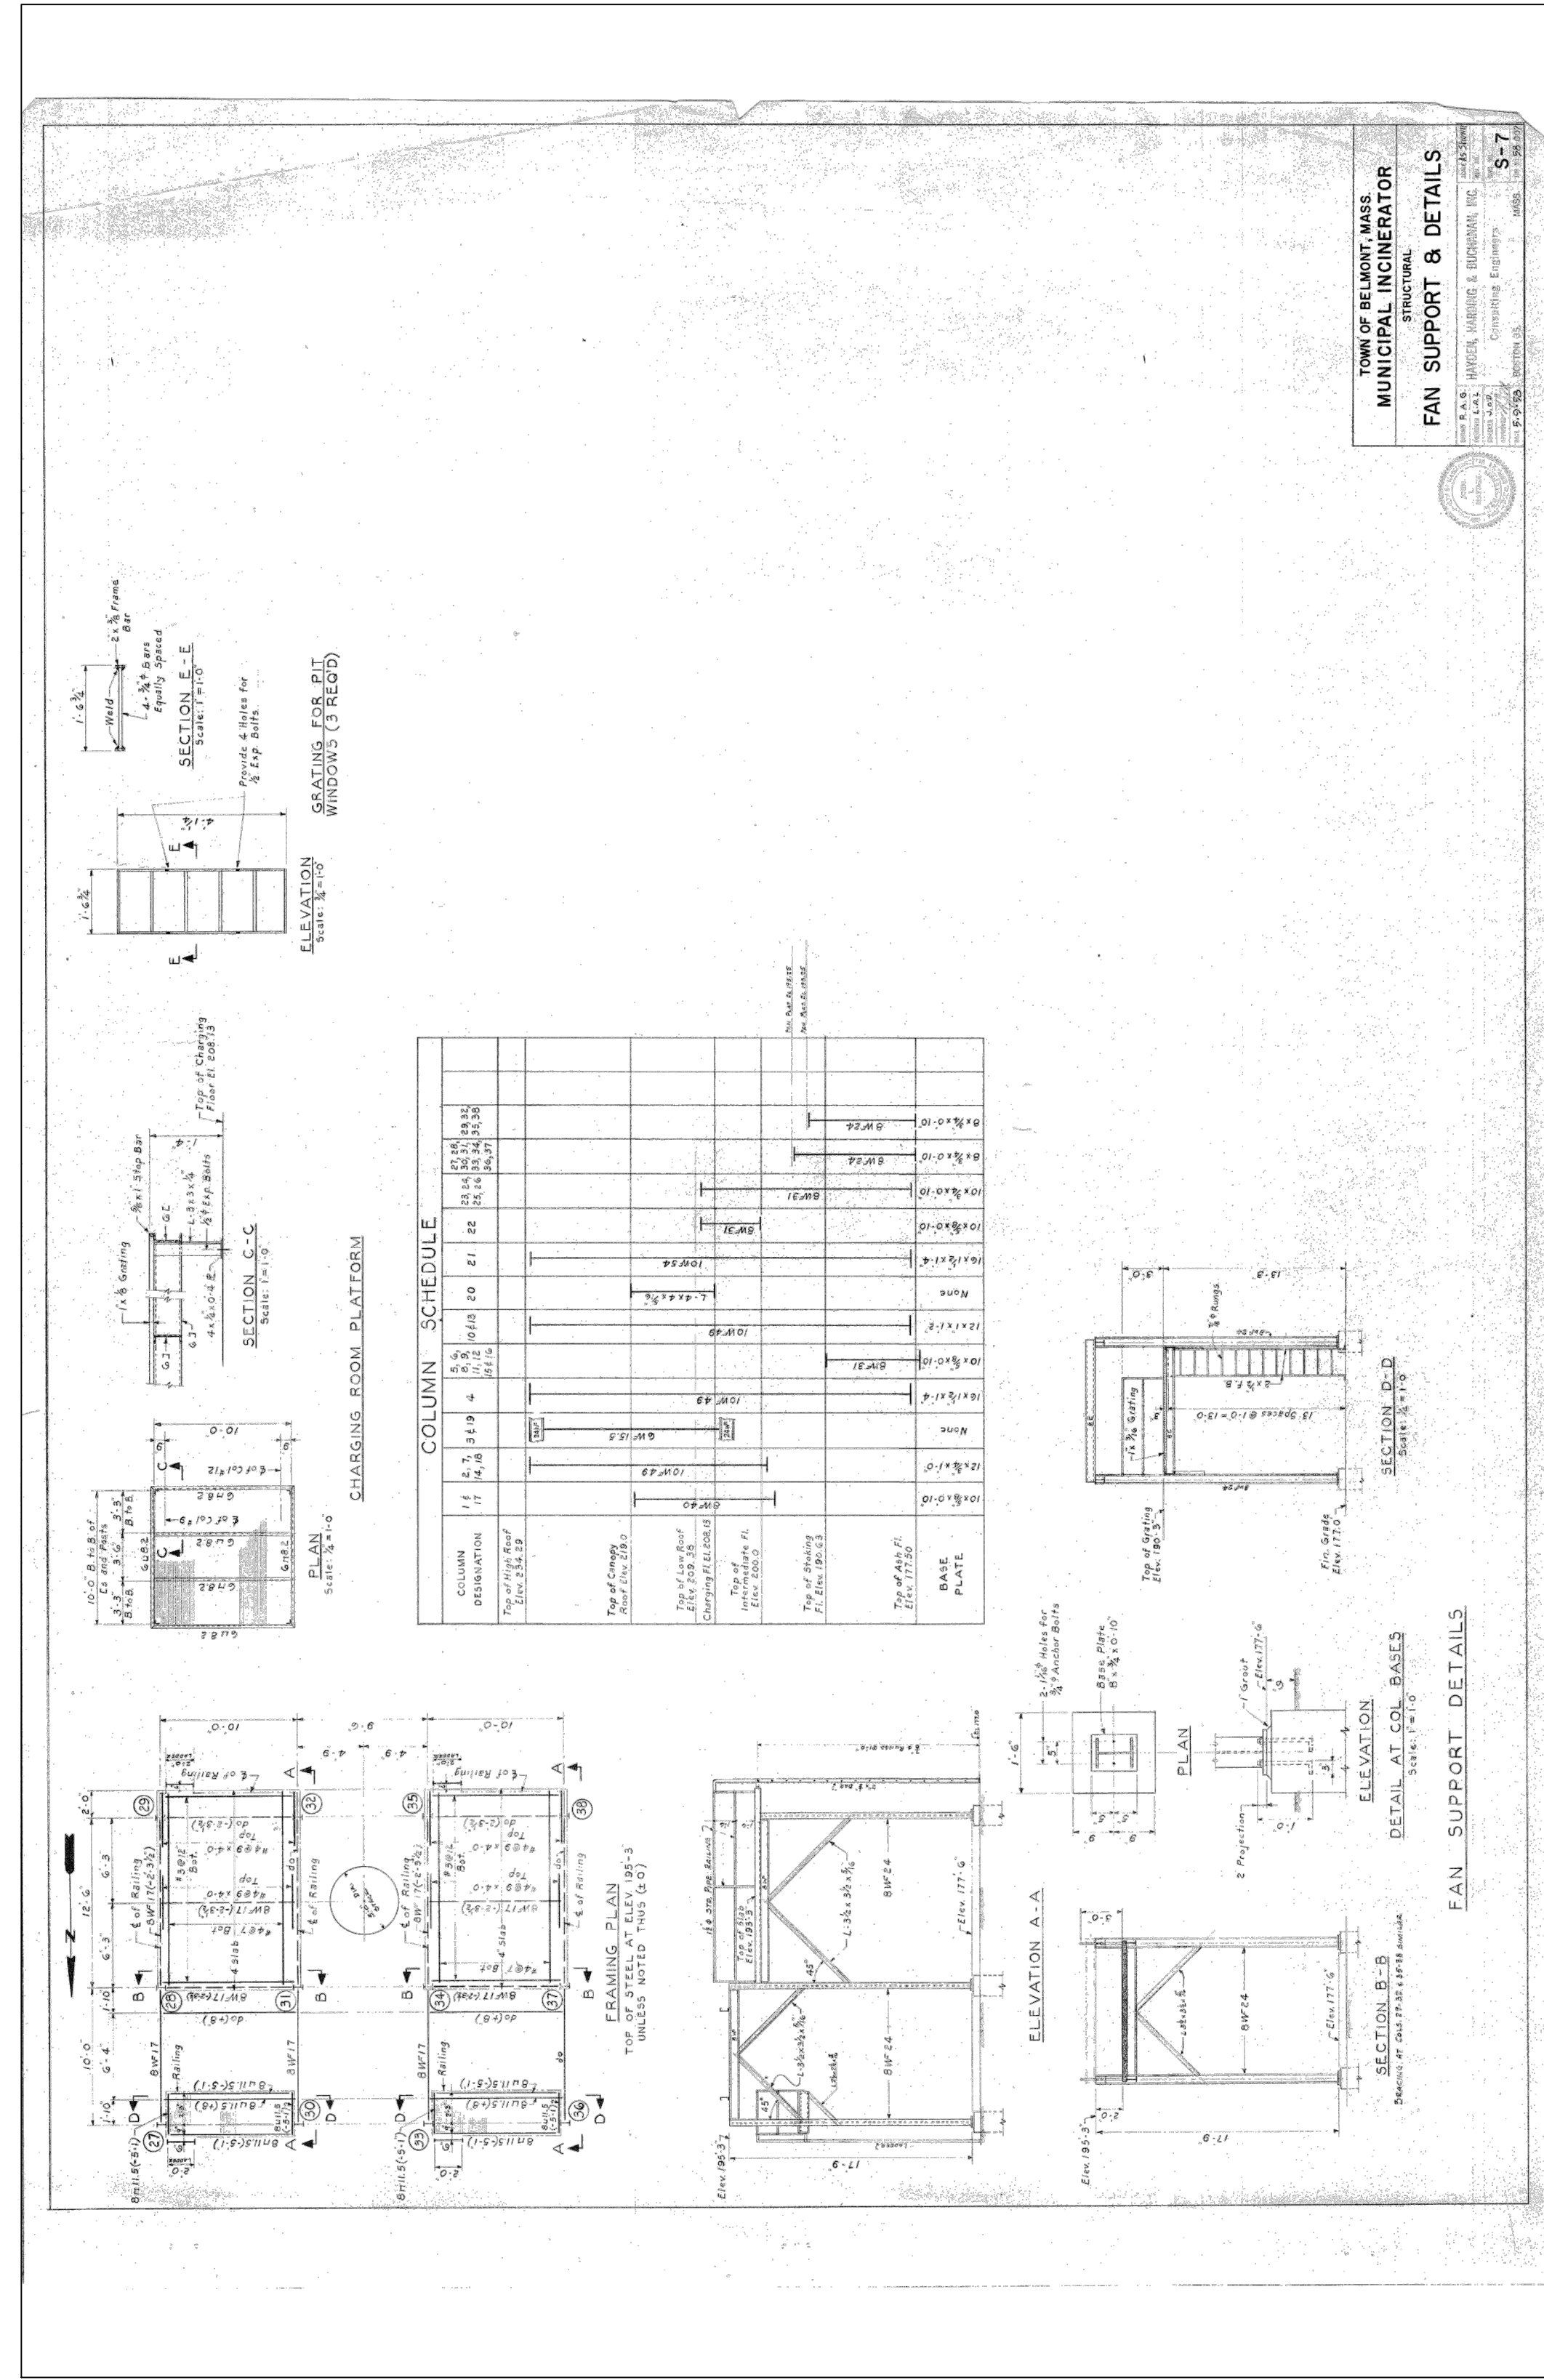

SCAN OF HISTORIC INCINERATOR DRAWINGS
SCALE: NOT TO SCALE

BELMONT INCINERATOR DEMOLITION

INCINERATOR DEMOLITION
BELMONT, MA
SCANS OF HISTORIC PLANS #6

SHEET

D-12

ISSUED FOR CONSERVATION COMMISSION APPROVAL

PROJECT NO.	XX
DRAWN BY	ROC
CHECKED BY	TAT
FILE NAME	NO.
	DESCRIPTION
	REVISIONS
	DATE

