


The Galante Architecture Studio, Inc. expressly reserves the common law copyright in these drawings. These drawings are not to be reproduced in any manner, nor are they to be assigned to a third party without the expressed written permission and consent of The Galante Architecture Studio, Inc.

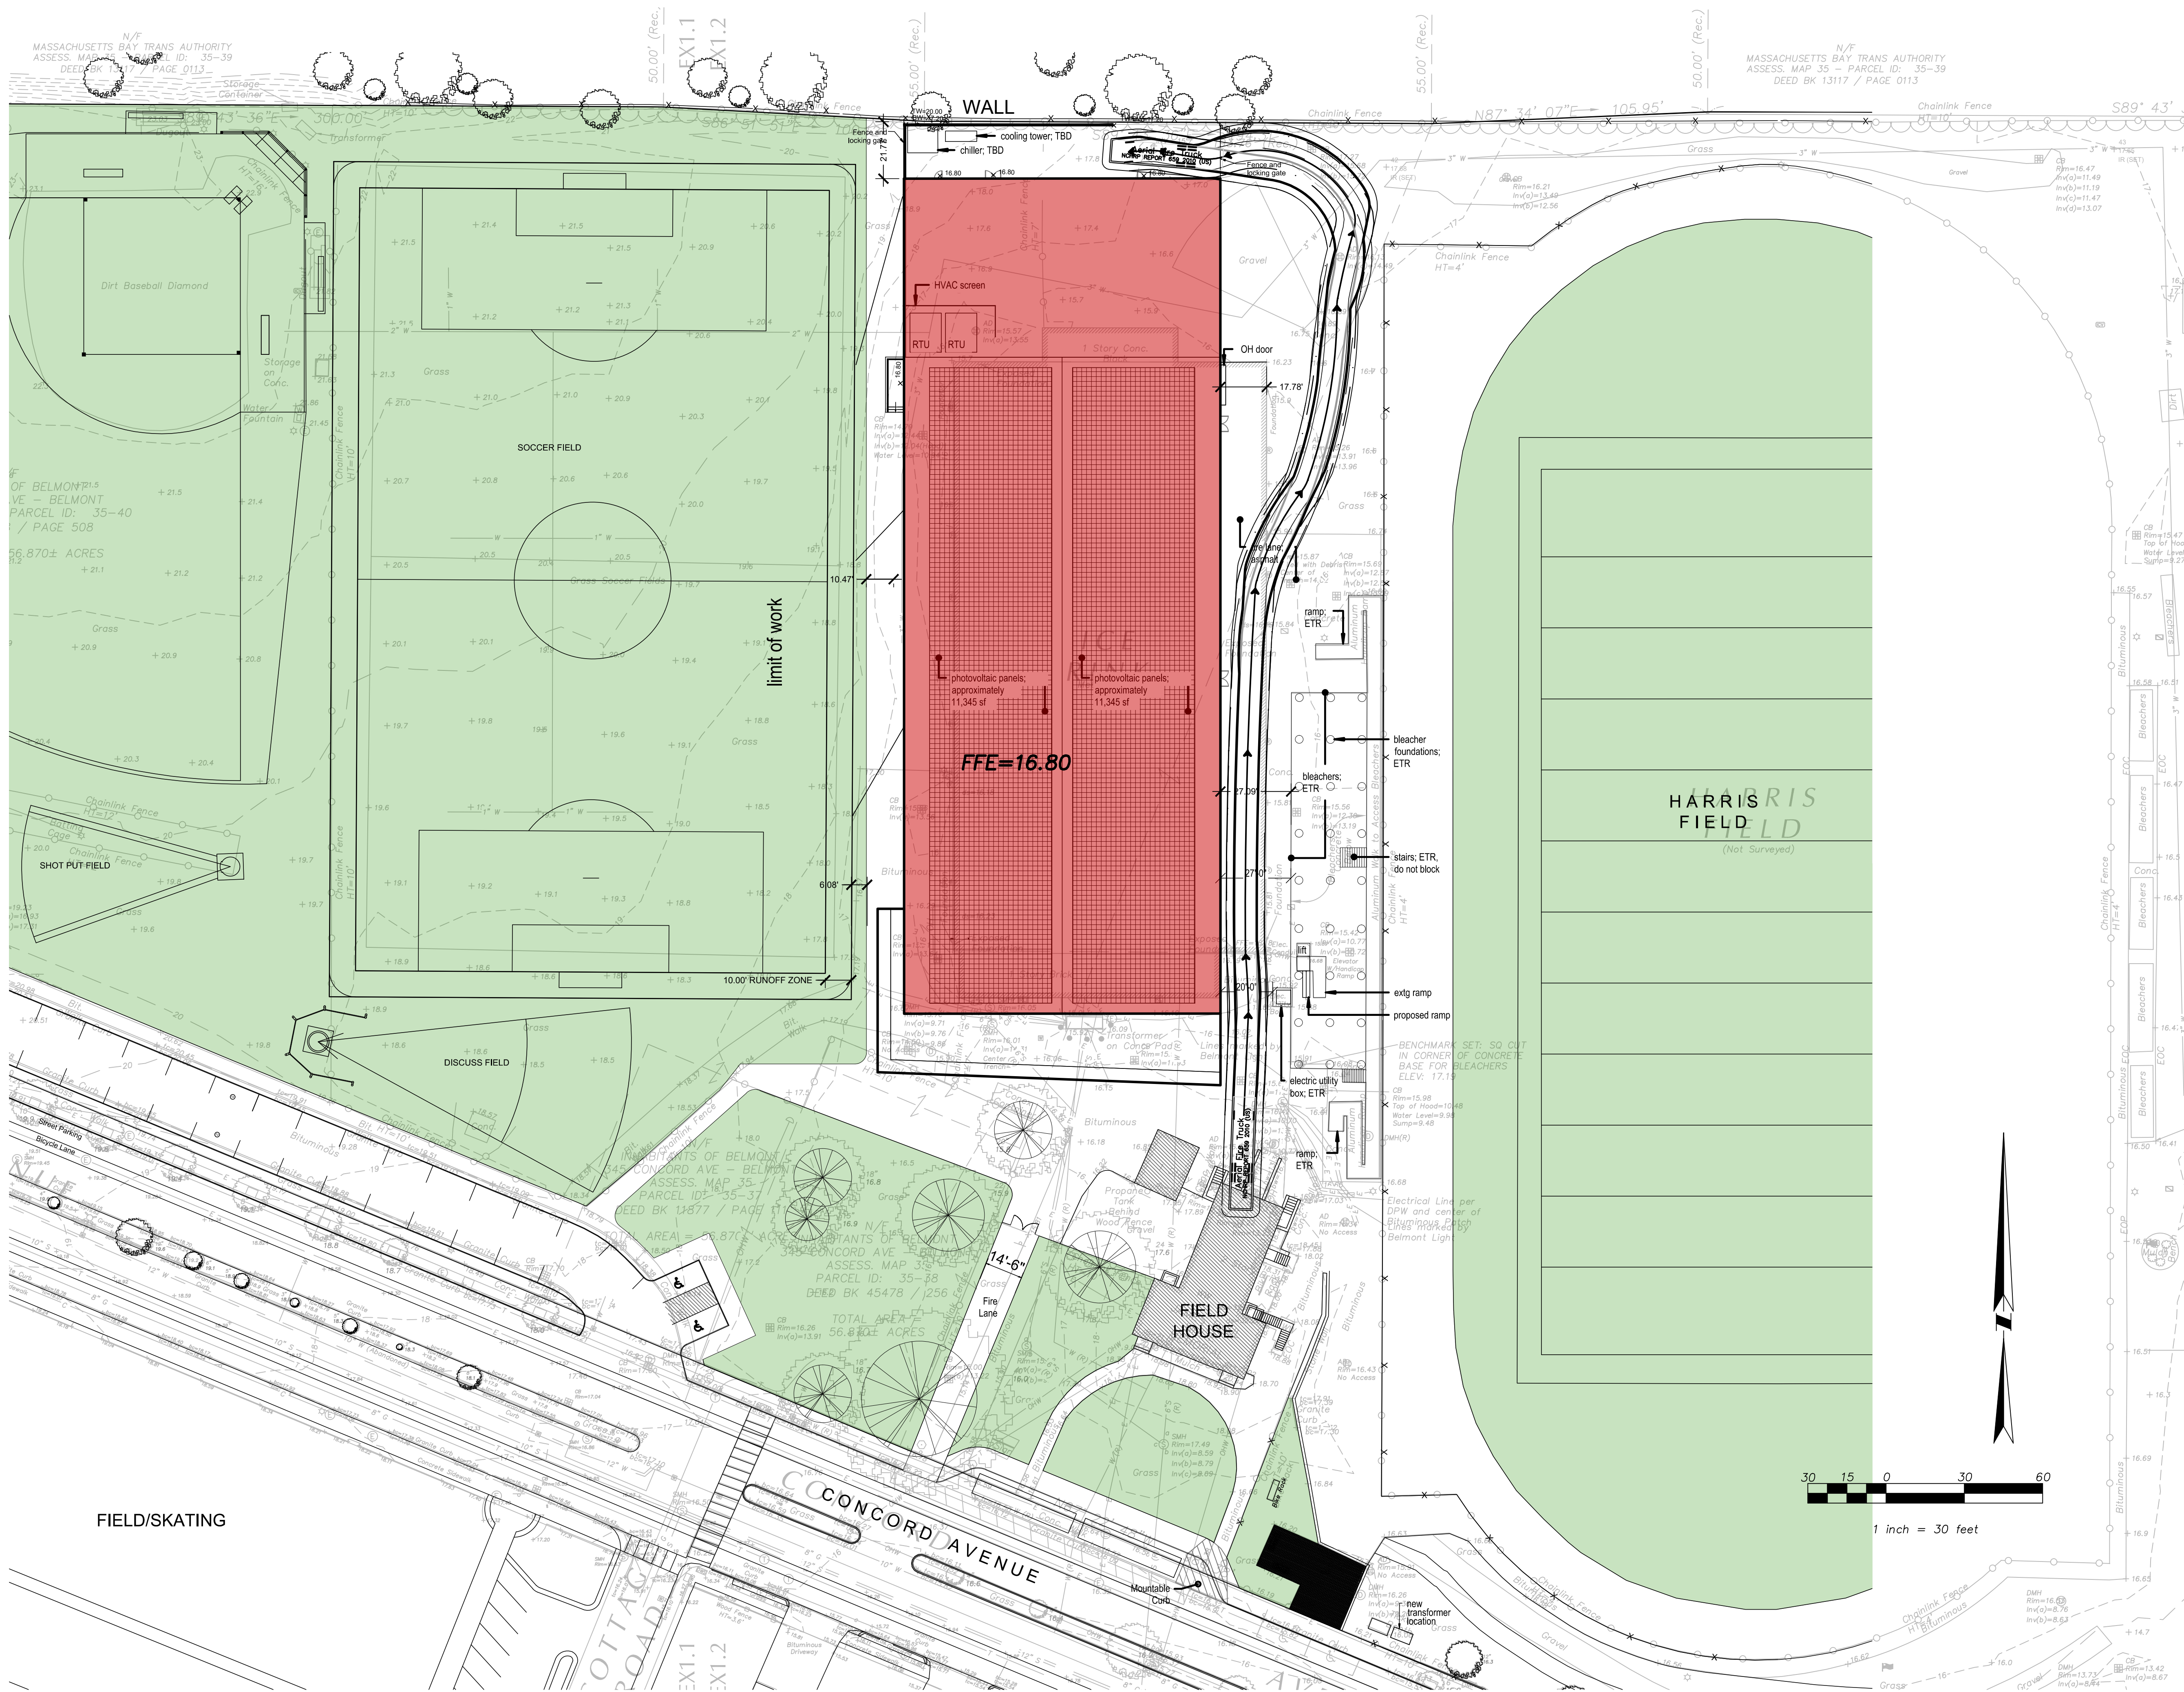

TGAS

THE GALANTE
ARCHITECTURE
STUDIO INC

146 MT AUBURN ST CAMBRIDGE, MA 02138

6 1 7 5 7 6 2 5 0 0

WWW.GALANTEARCHITECTURE.COM

Project Number
2202

Project Title
Belmont Skating & Sports
Facility

297 Concord Ave,
Belmont, MA 02478



Samiotes Consultants Inc.
Civil Engineers - Land Surveyors

20 A Street
Framingham, MA 01701

T 508.877.6688
F 508.877.8349
www.samiotes.com

Drawing Title
Layout Plan

EAST FIRE LANE

Date/Issued For
##.##.##

Issue

NOT FOR
CONSTRUCTION

Scale
As Noted

Drawn By
--

Drawing Number
C-1a